


6/23/16



PROJ. REFERENCE NO.
W-5704E

SHEET NO.
X-15

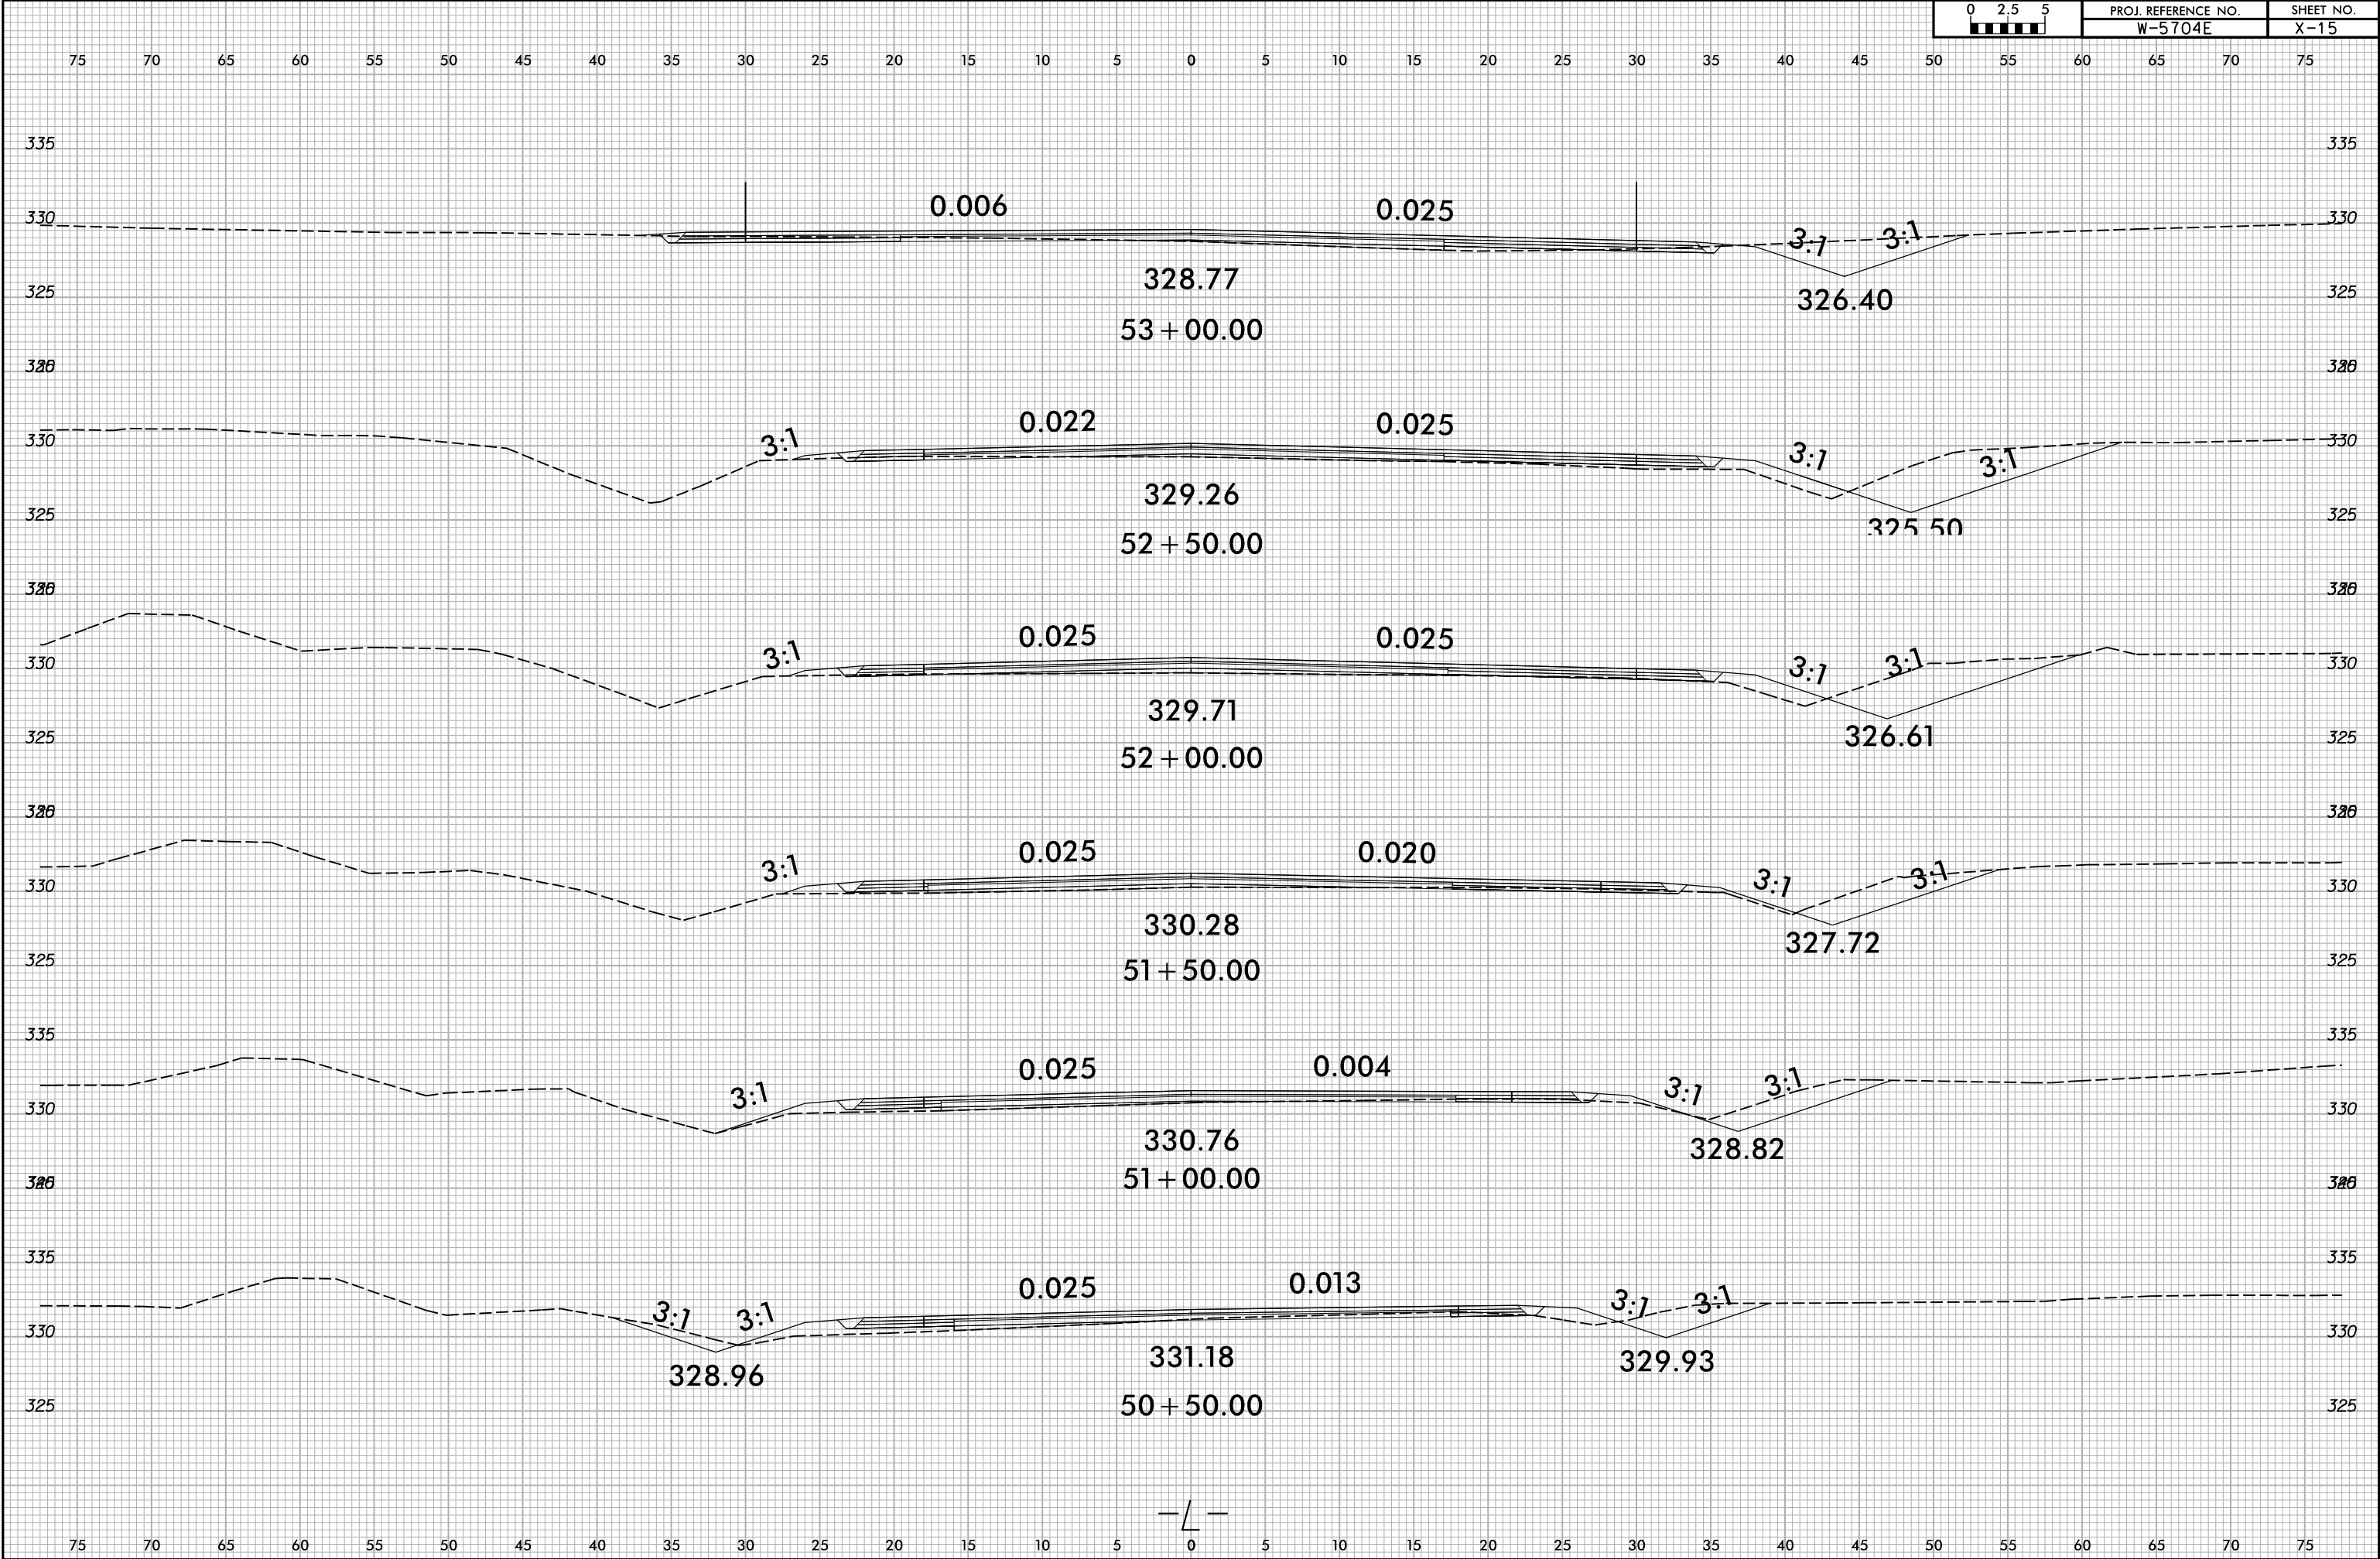

10/11/2024
x:\ncdot\w-5704e\corridor-modeling\w-5704e_R0Y_XPL.dgn
User:bevans