


6/23/16



PROJ. REFERENCE NO.	SHEET NO.
W-5704E	X-21

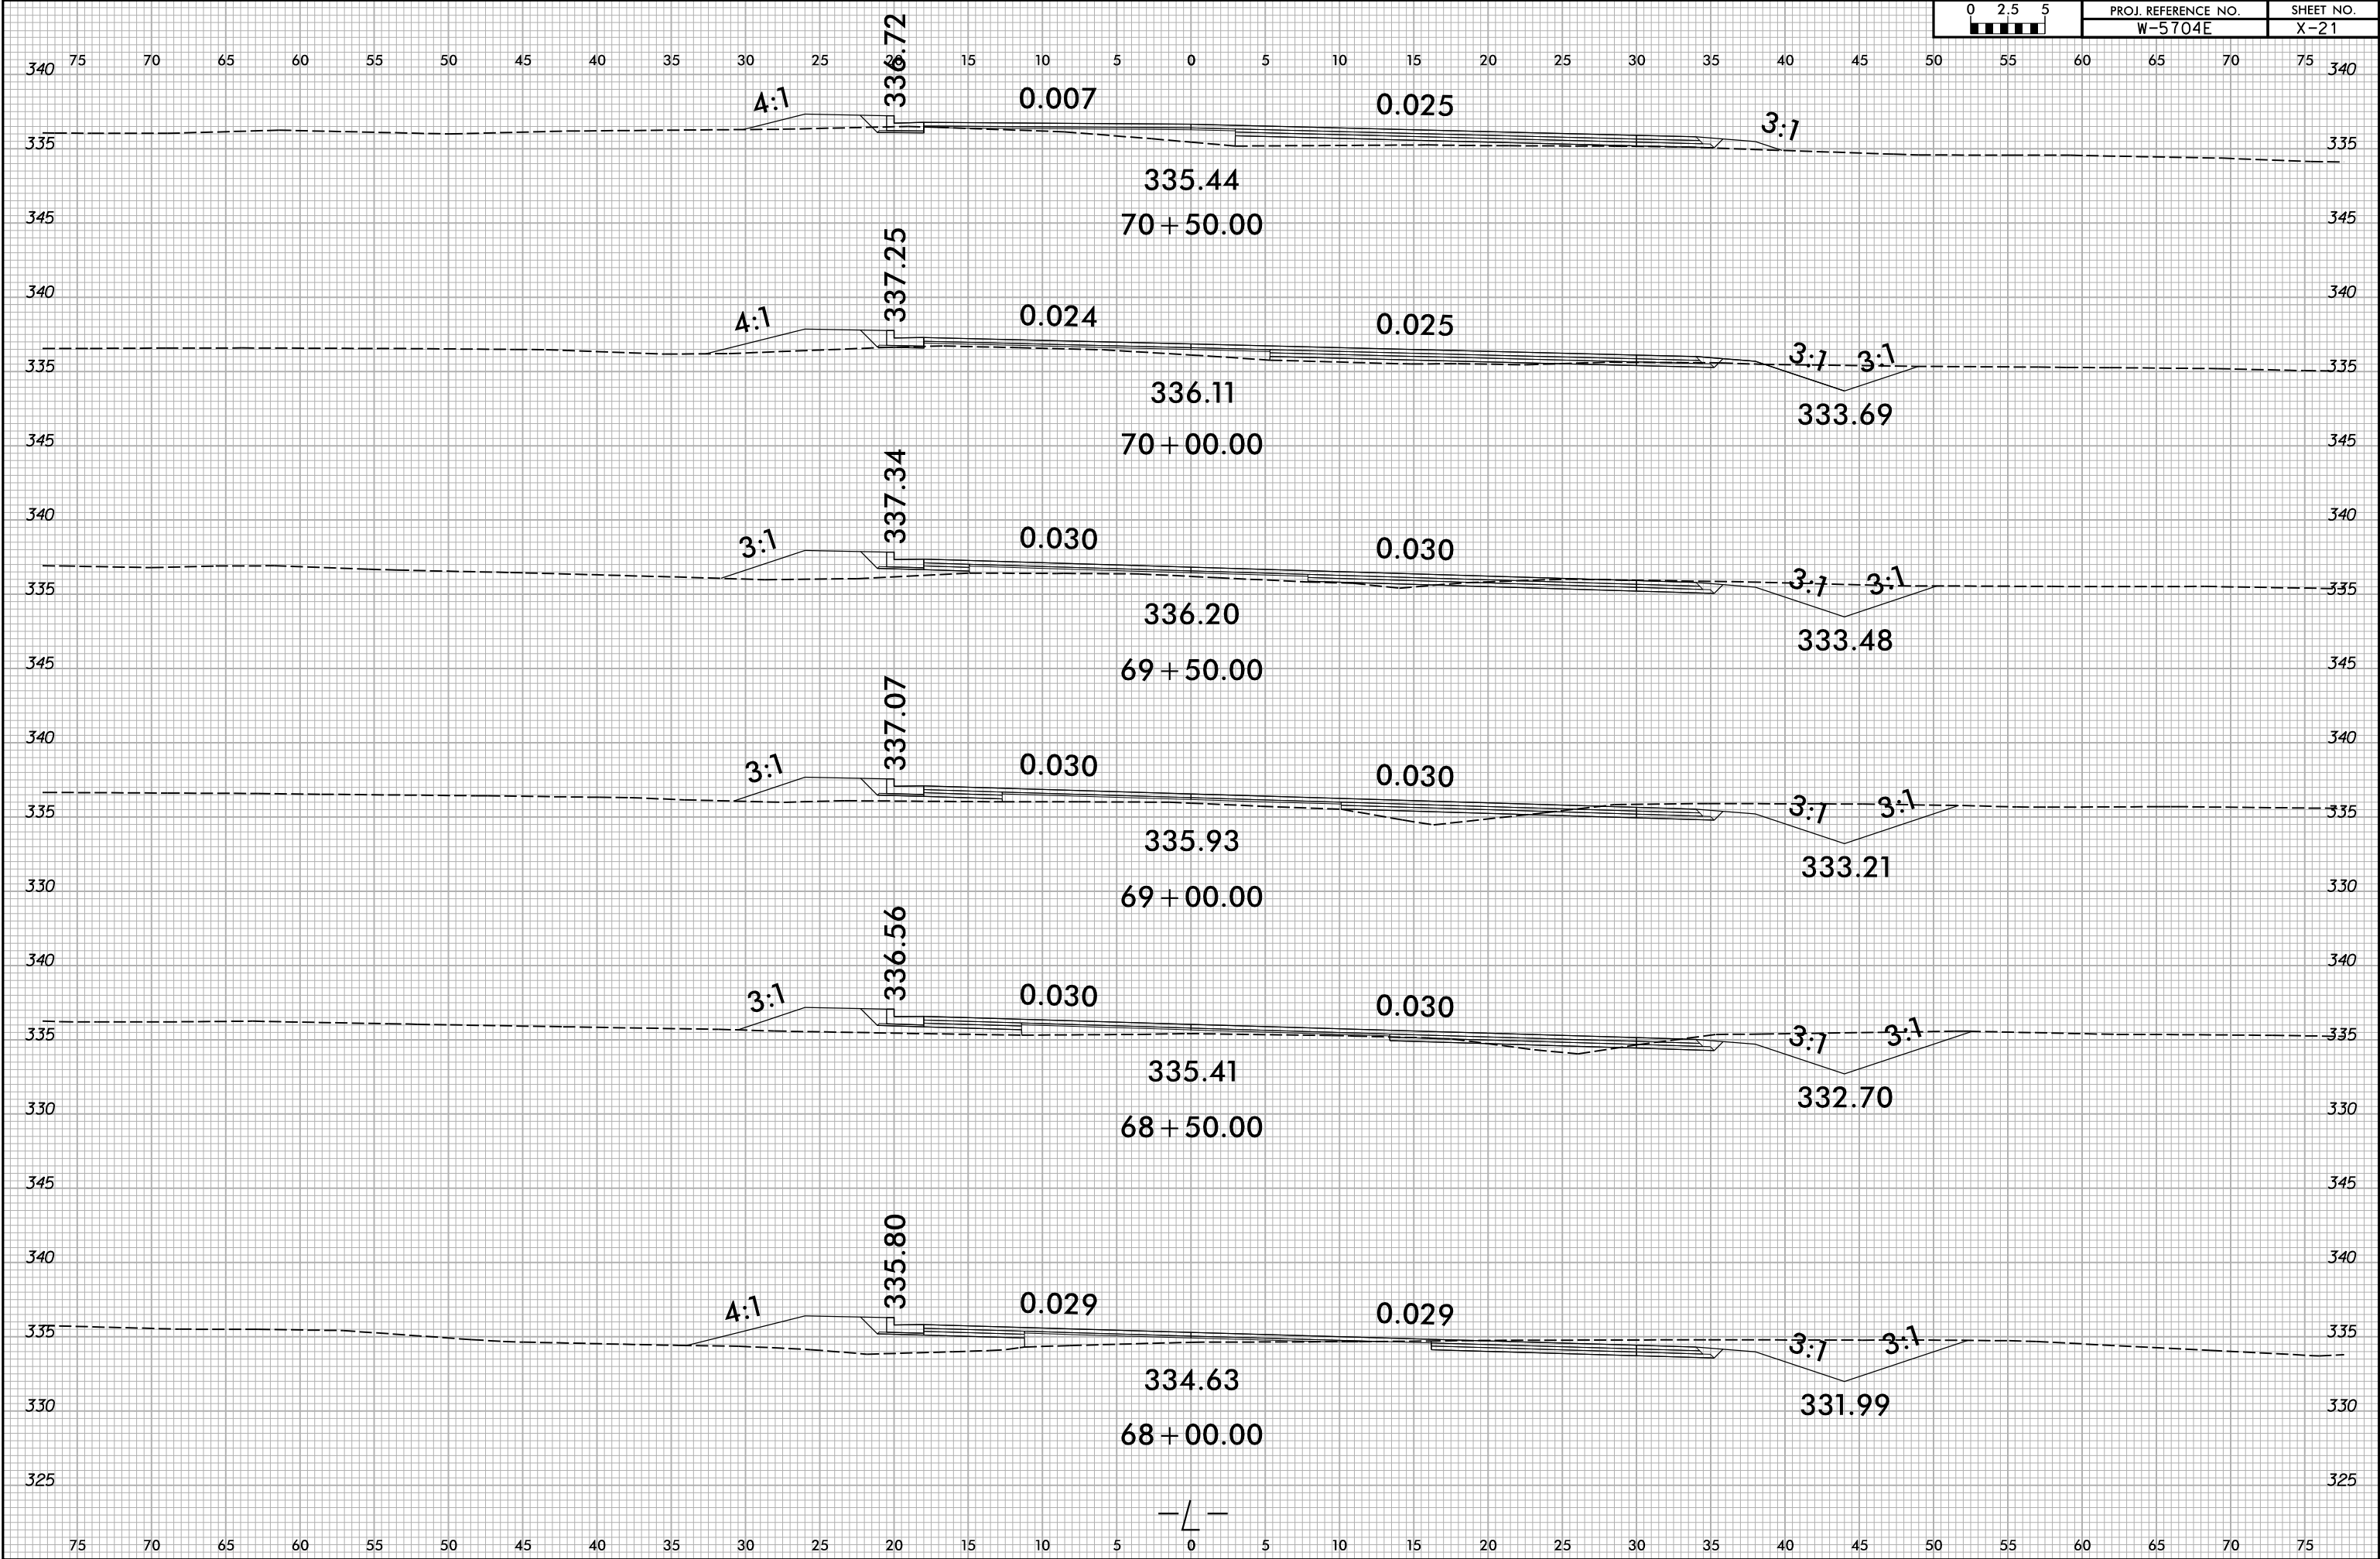

I:\23\2026
x:\ncdot\w-5704e\corridor-modeling\w-5704E_R0Y_XPL.dgn
User:bevans