


6/23/16



PROJ. REFERENCE NO.	SHEET NO.
W-5704E	X-36

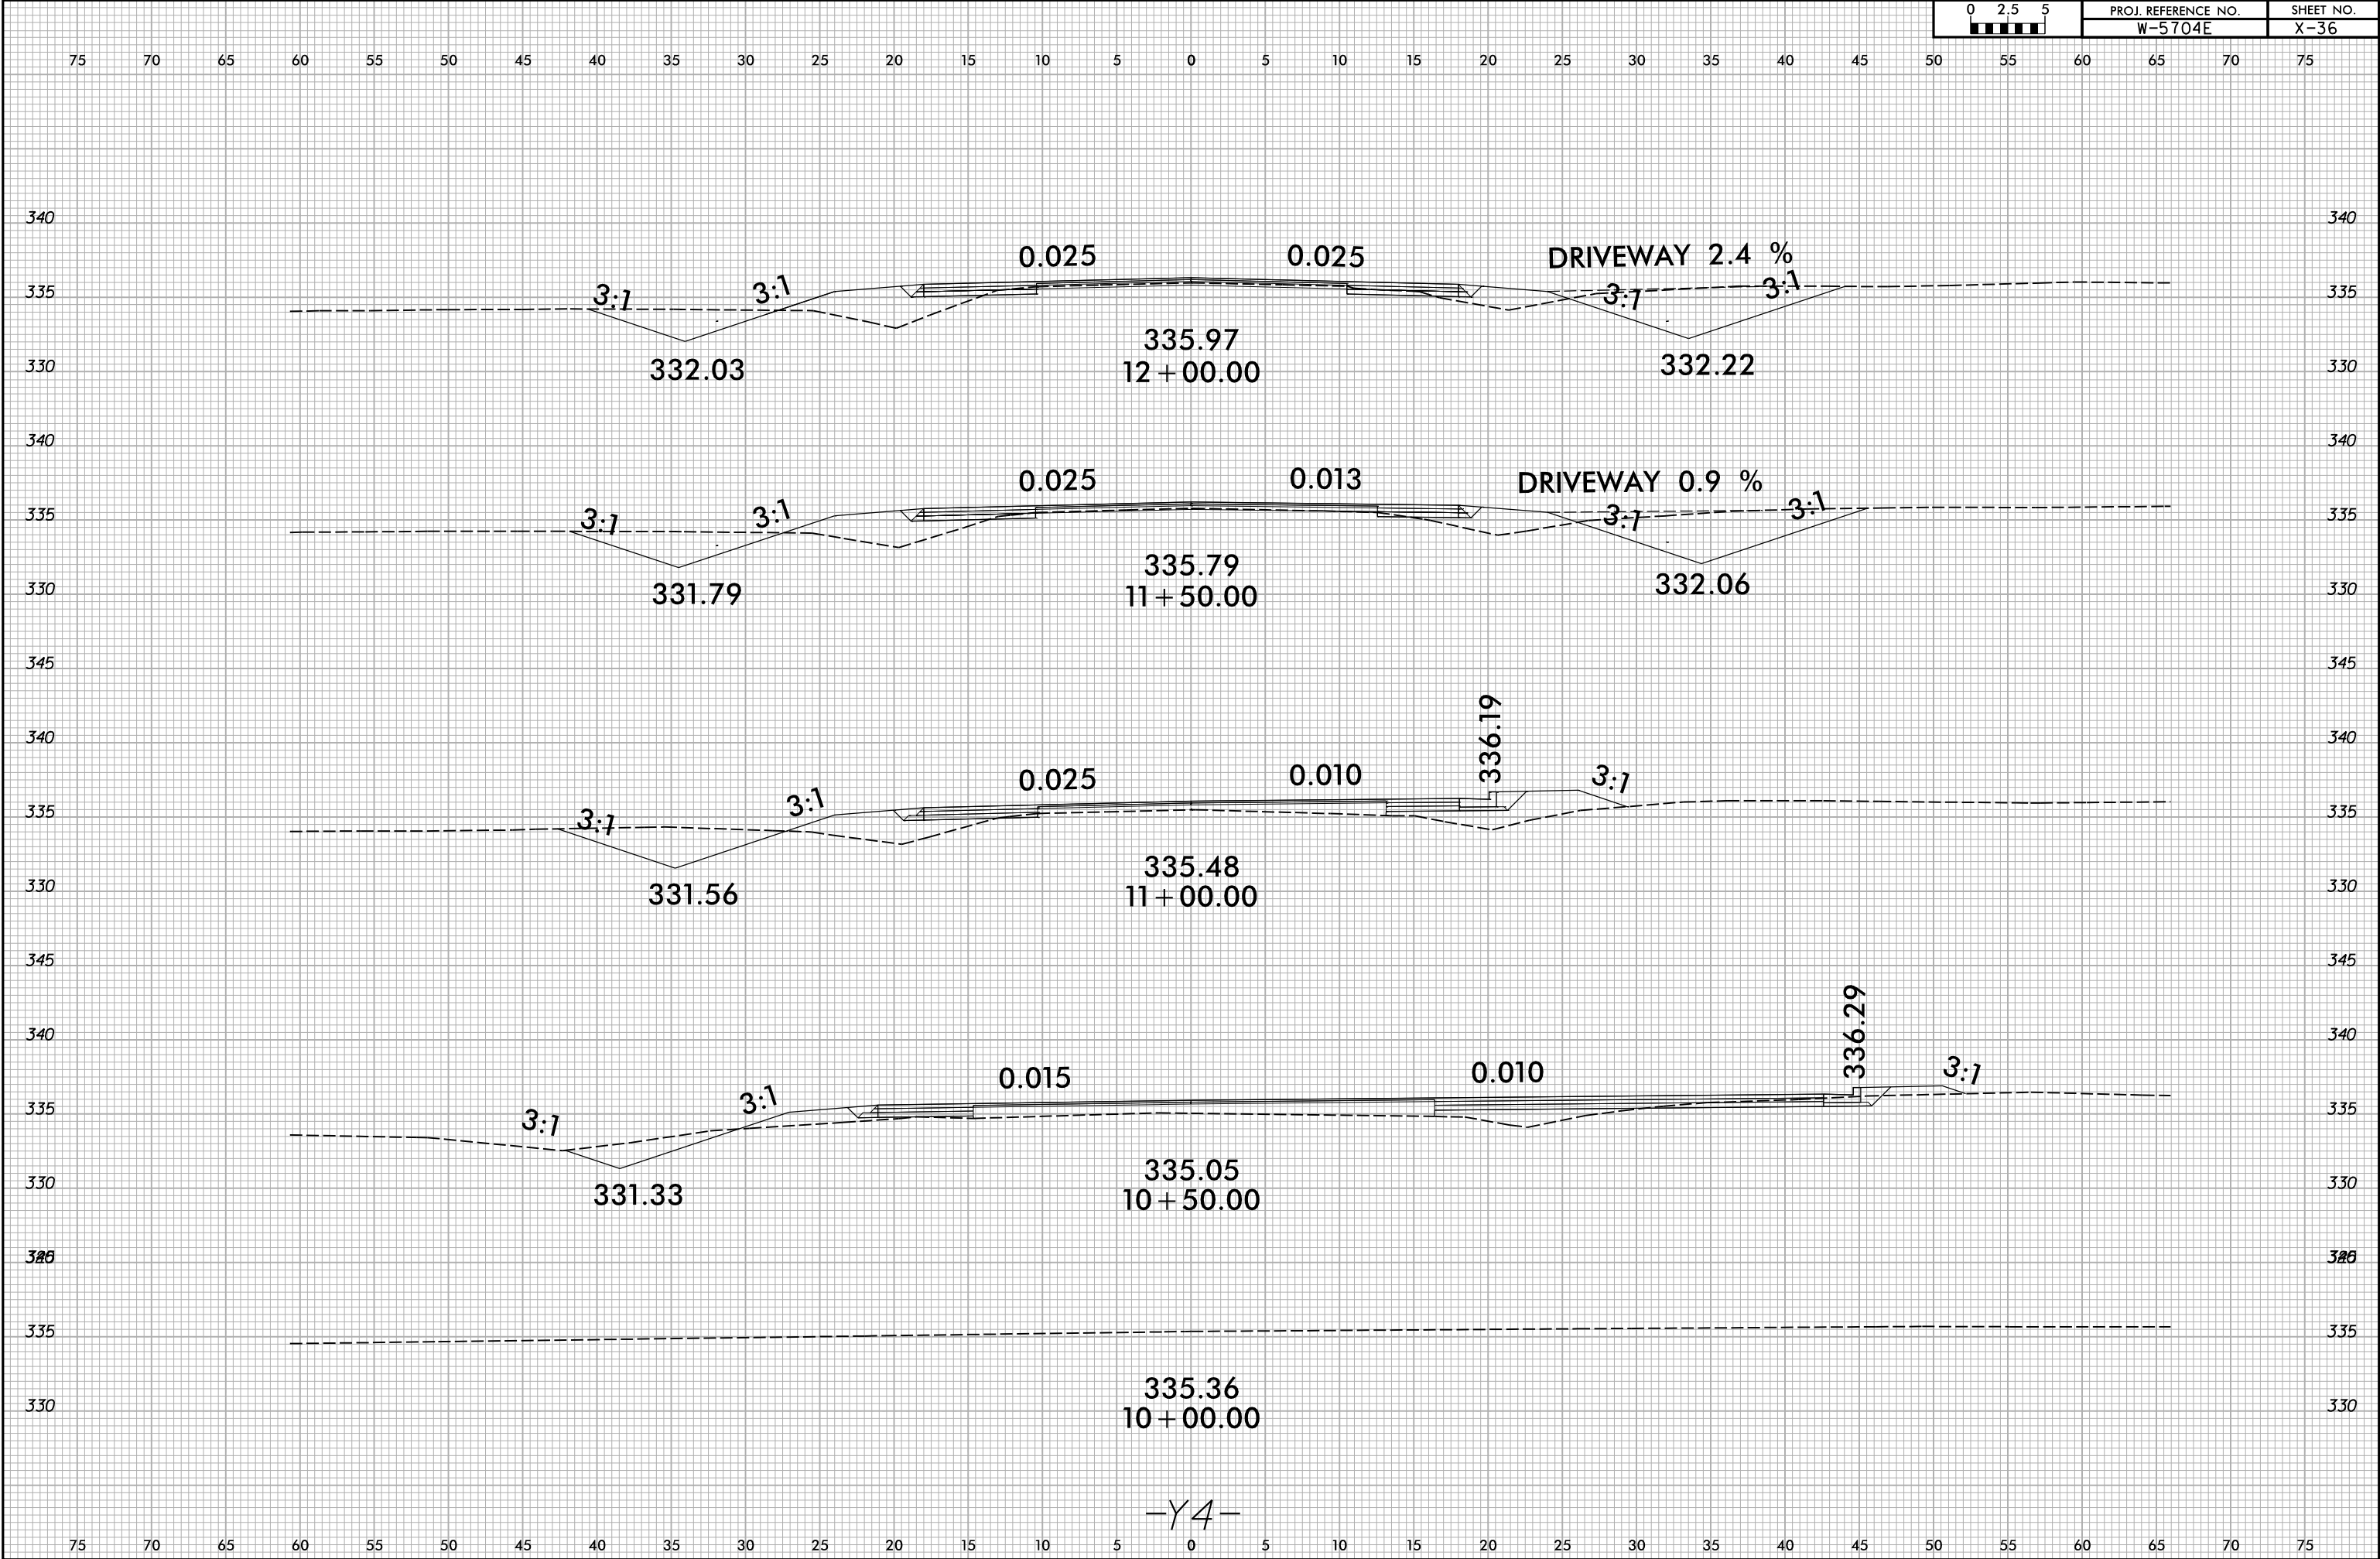

-Y4-

I:\11\2024
x:\ncdot\w-5704e\roadway\corridor-modeling\w-5704e_R0Y_XPL_Y4.dgn
User:bevans