


6/23/16

757065605550454035302520151050051015202530354045505560657075

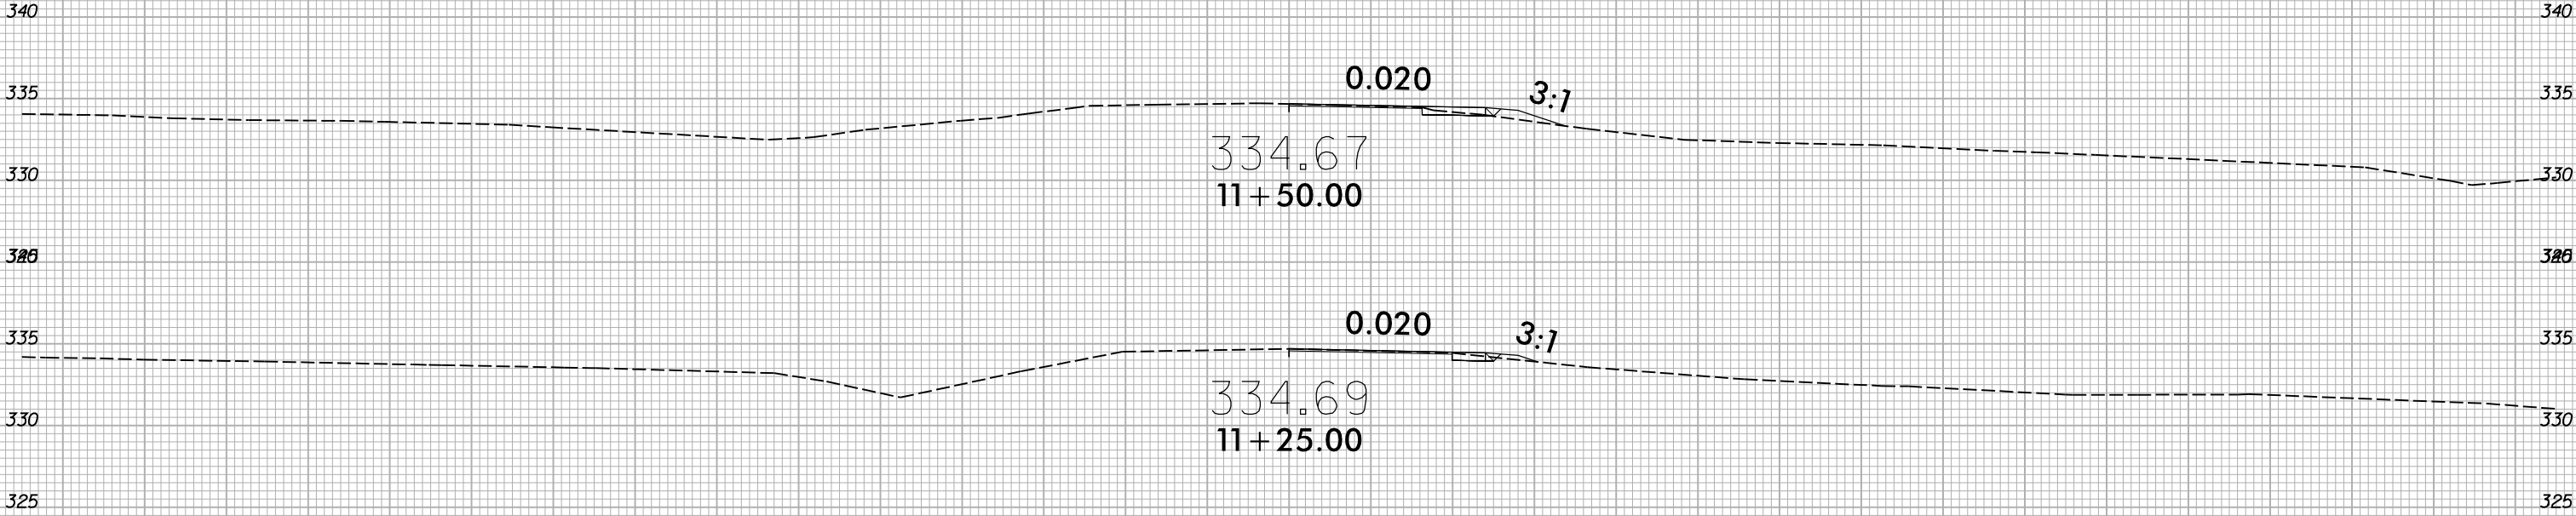

-DRWI-