



6/23/16

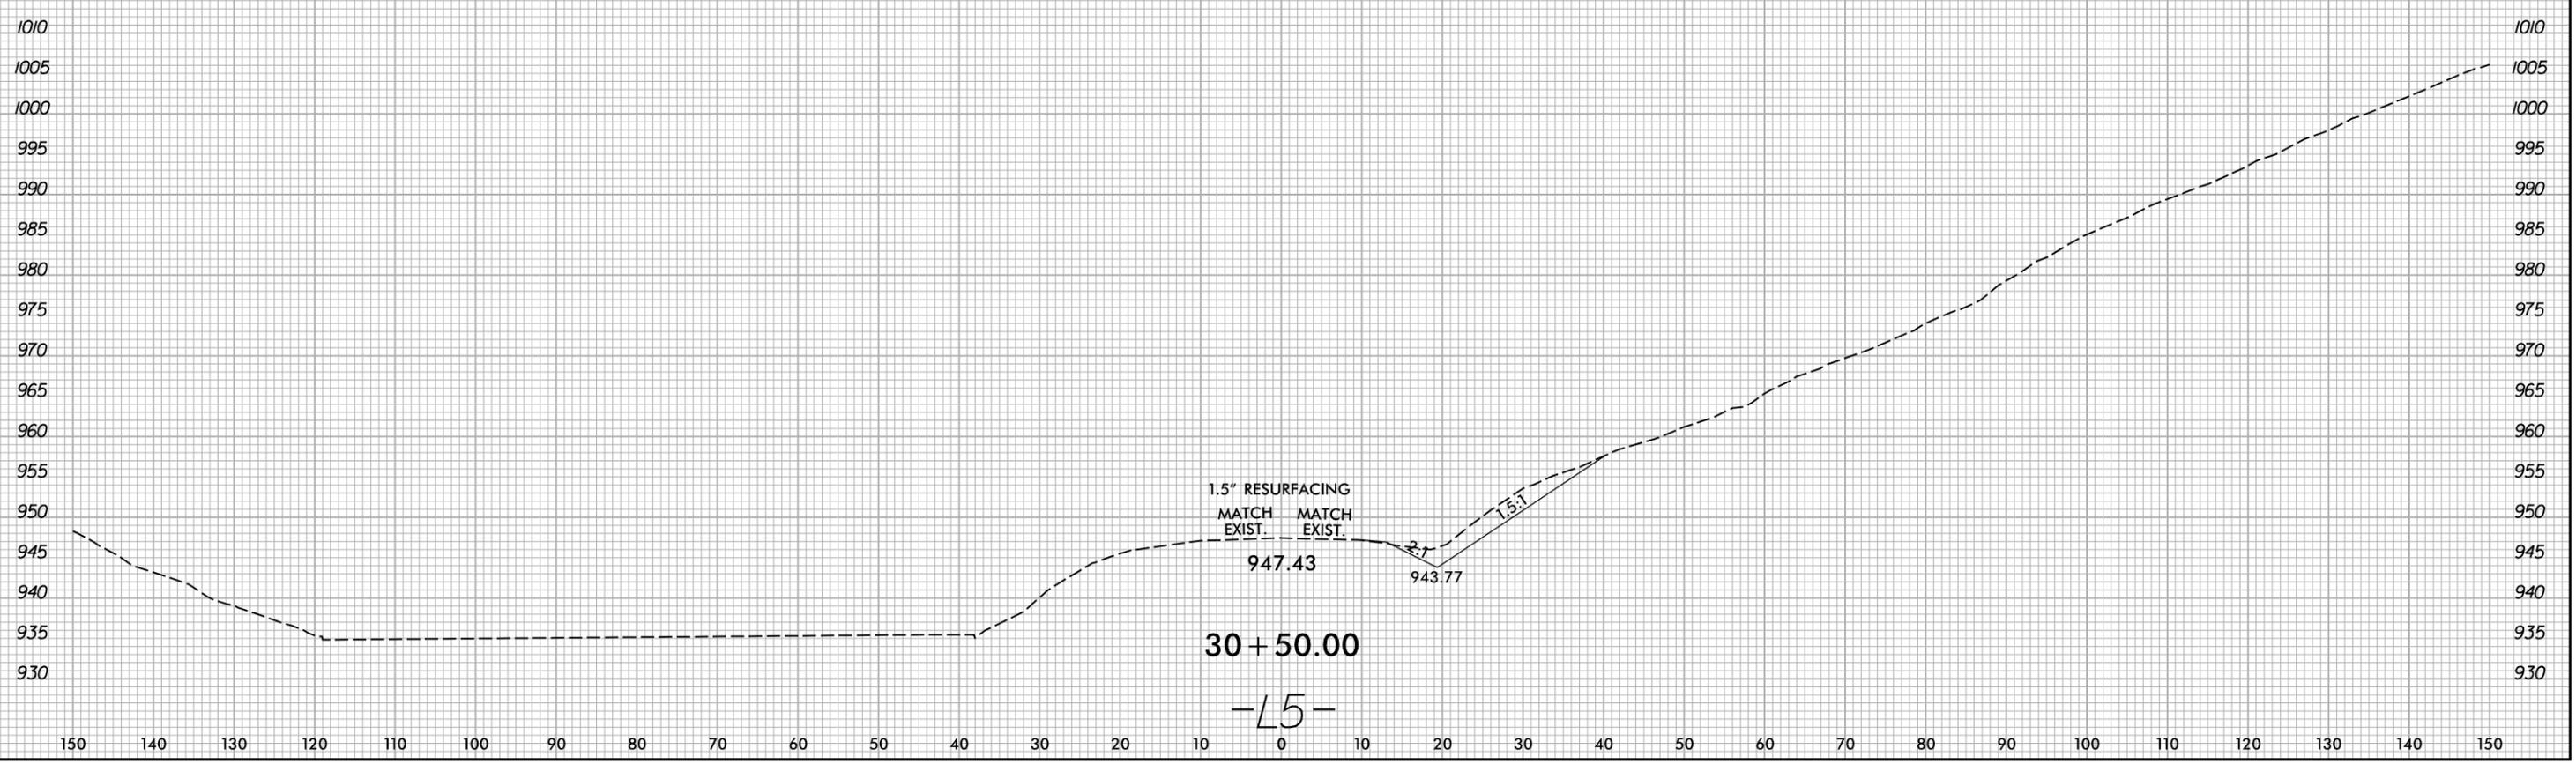


10/22/2025
X:\NC001\Green River Cove Rd Rehab\Roadway\XSC\GreenRiver Cove_Rdy_xpl_All.dgn
User:smelvr

6/23/16

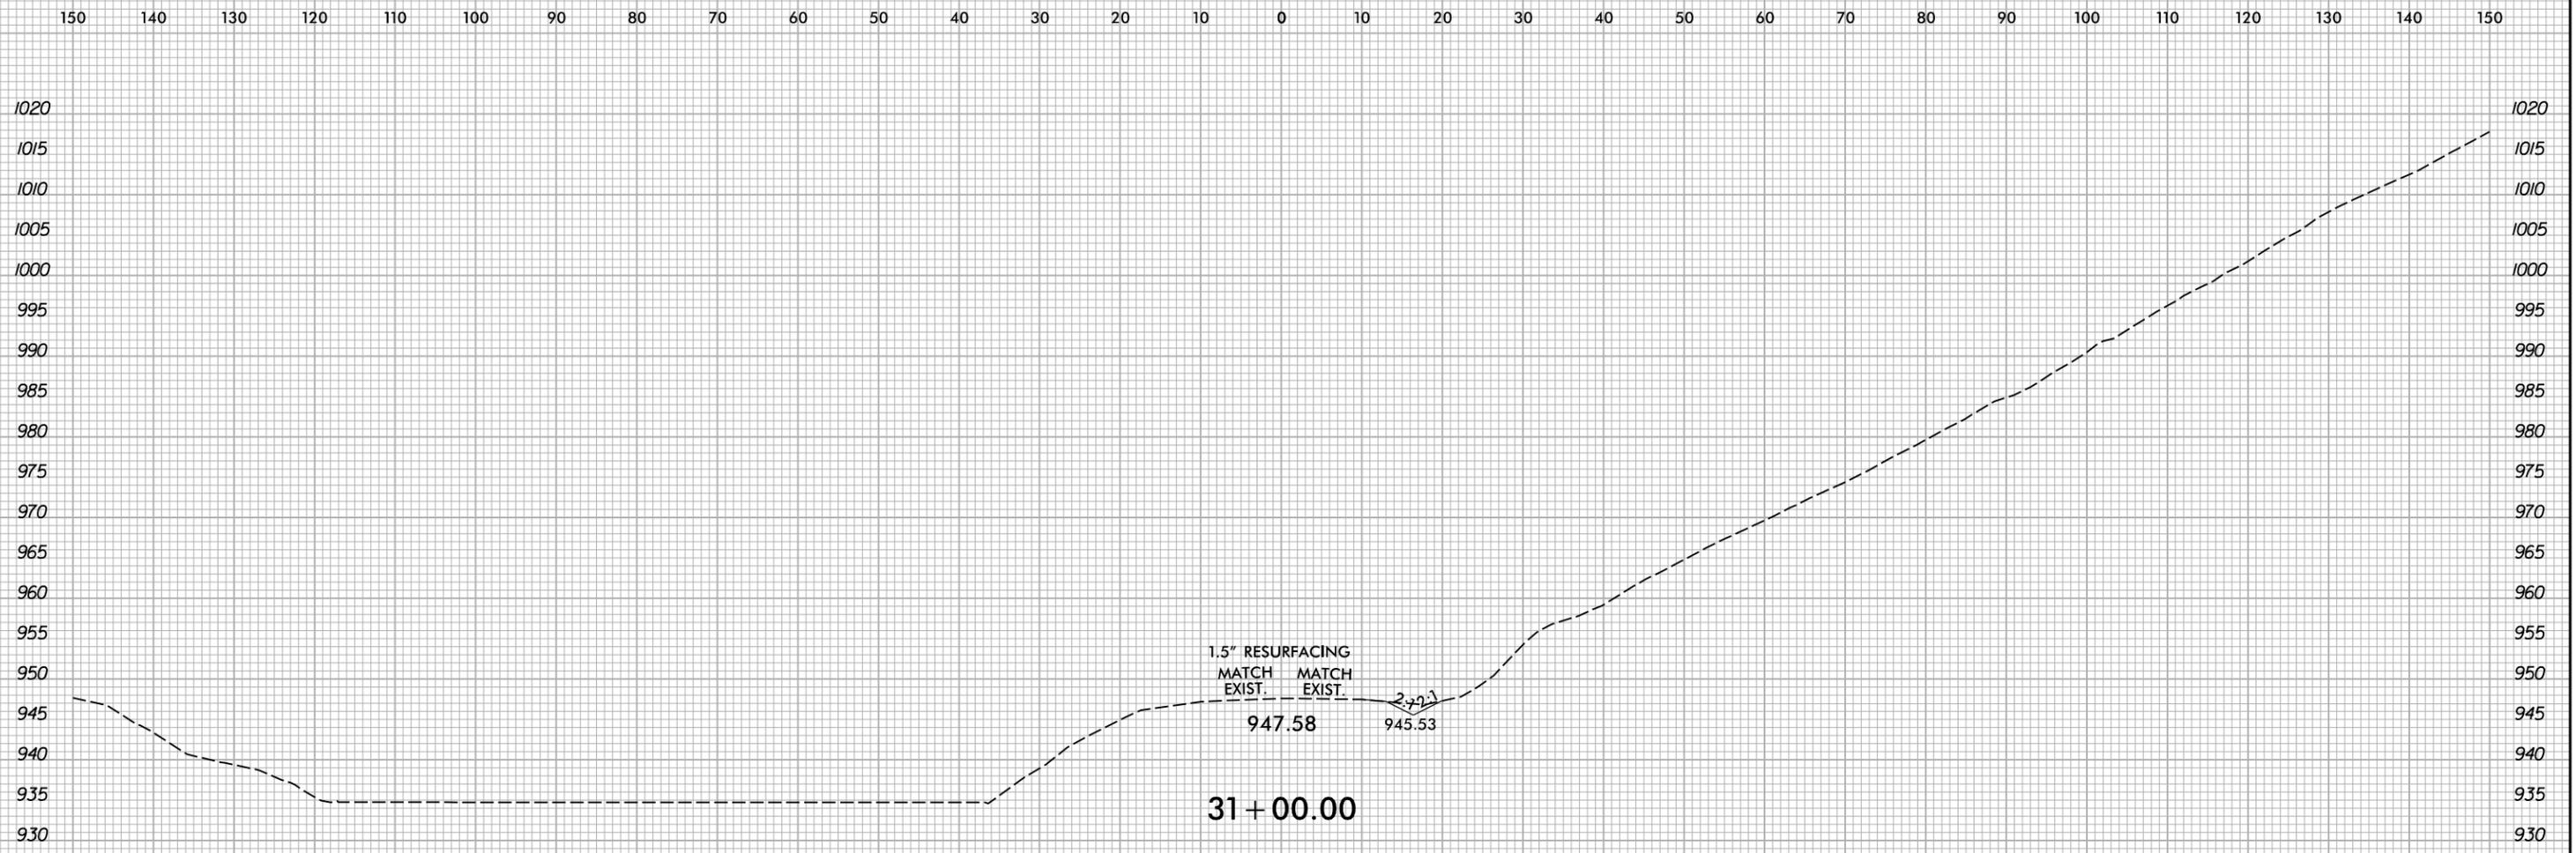

PROJ. REFERENCE NO.	SHEET NO.
W03291	X-132

PROJ. REFERENCE NO.	SHEET NO.
W03291	X-132

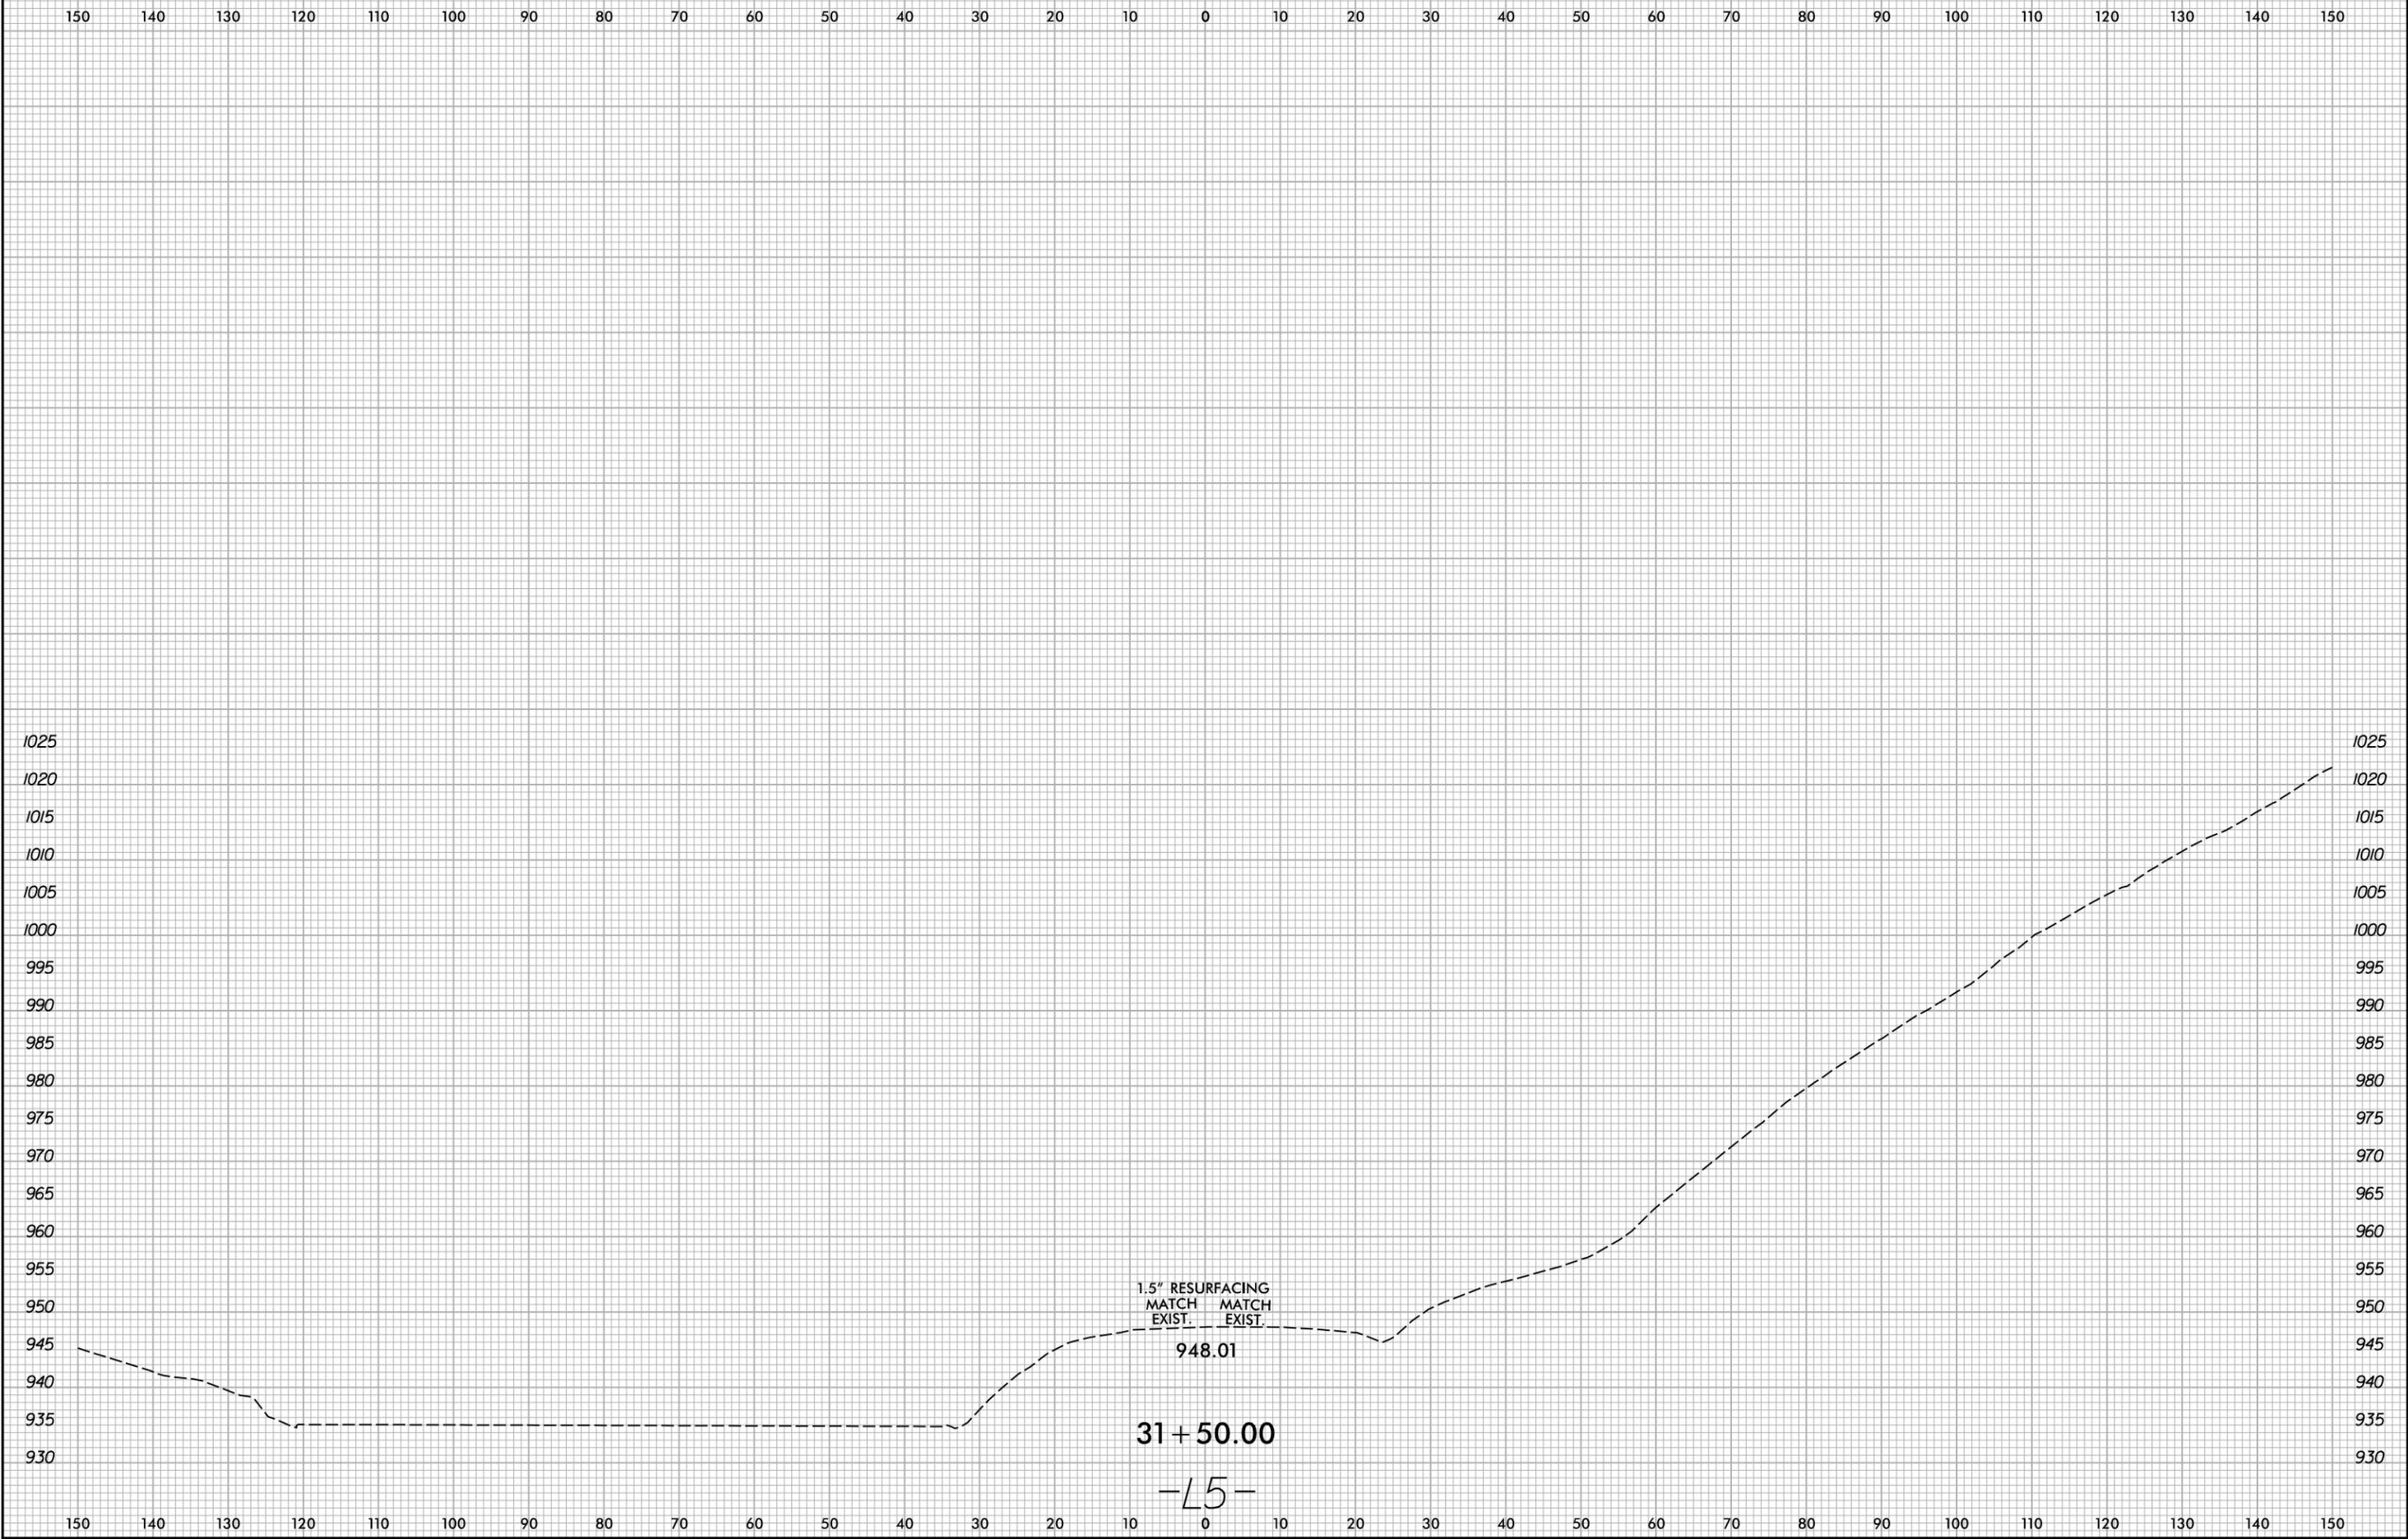

1.5" RESURFACING
MATCH MATCH
EXIST. EXIST.

948.01


31 + 50.00

-L5-

10/22/2025
X:\N001\Green River Cove Rd Rehab\Roadway\XSC\GreenRiver Cove_Rd\All.dgn
User:smelvr

6/23/16


150 140 130 120 110 100 90 80 70 60 50 40 30 20 10 0 10 20 30 40 50 60 70 80 90 100 110 120 130 140 150

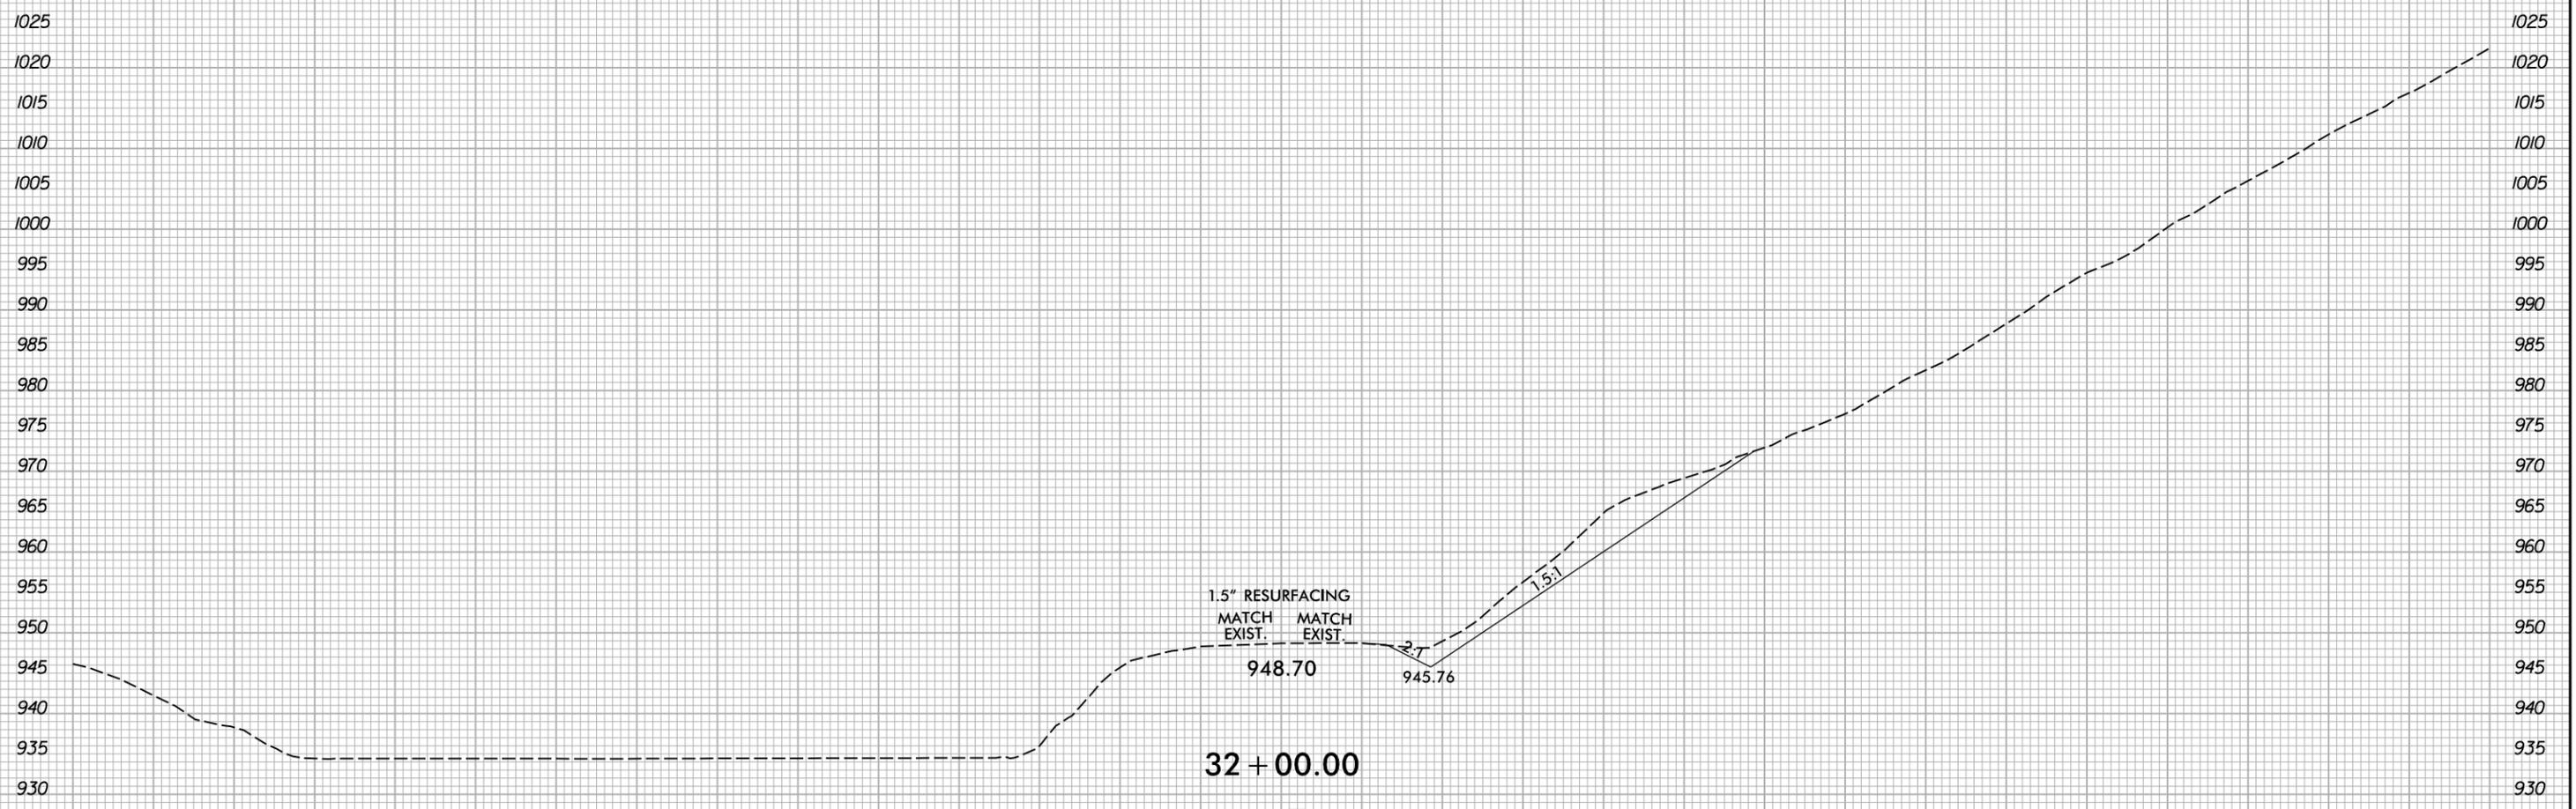

-L5-


10/22/2025
X:\N001\Green River Cove Rd Rehab\Roadway\XSC\GreenRiver Cove_Rdy_xpl_All.dgn
User:smelvr

6/23/16

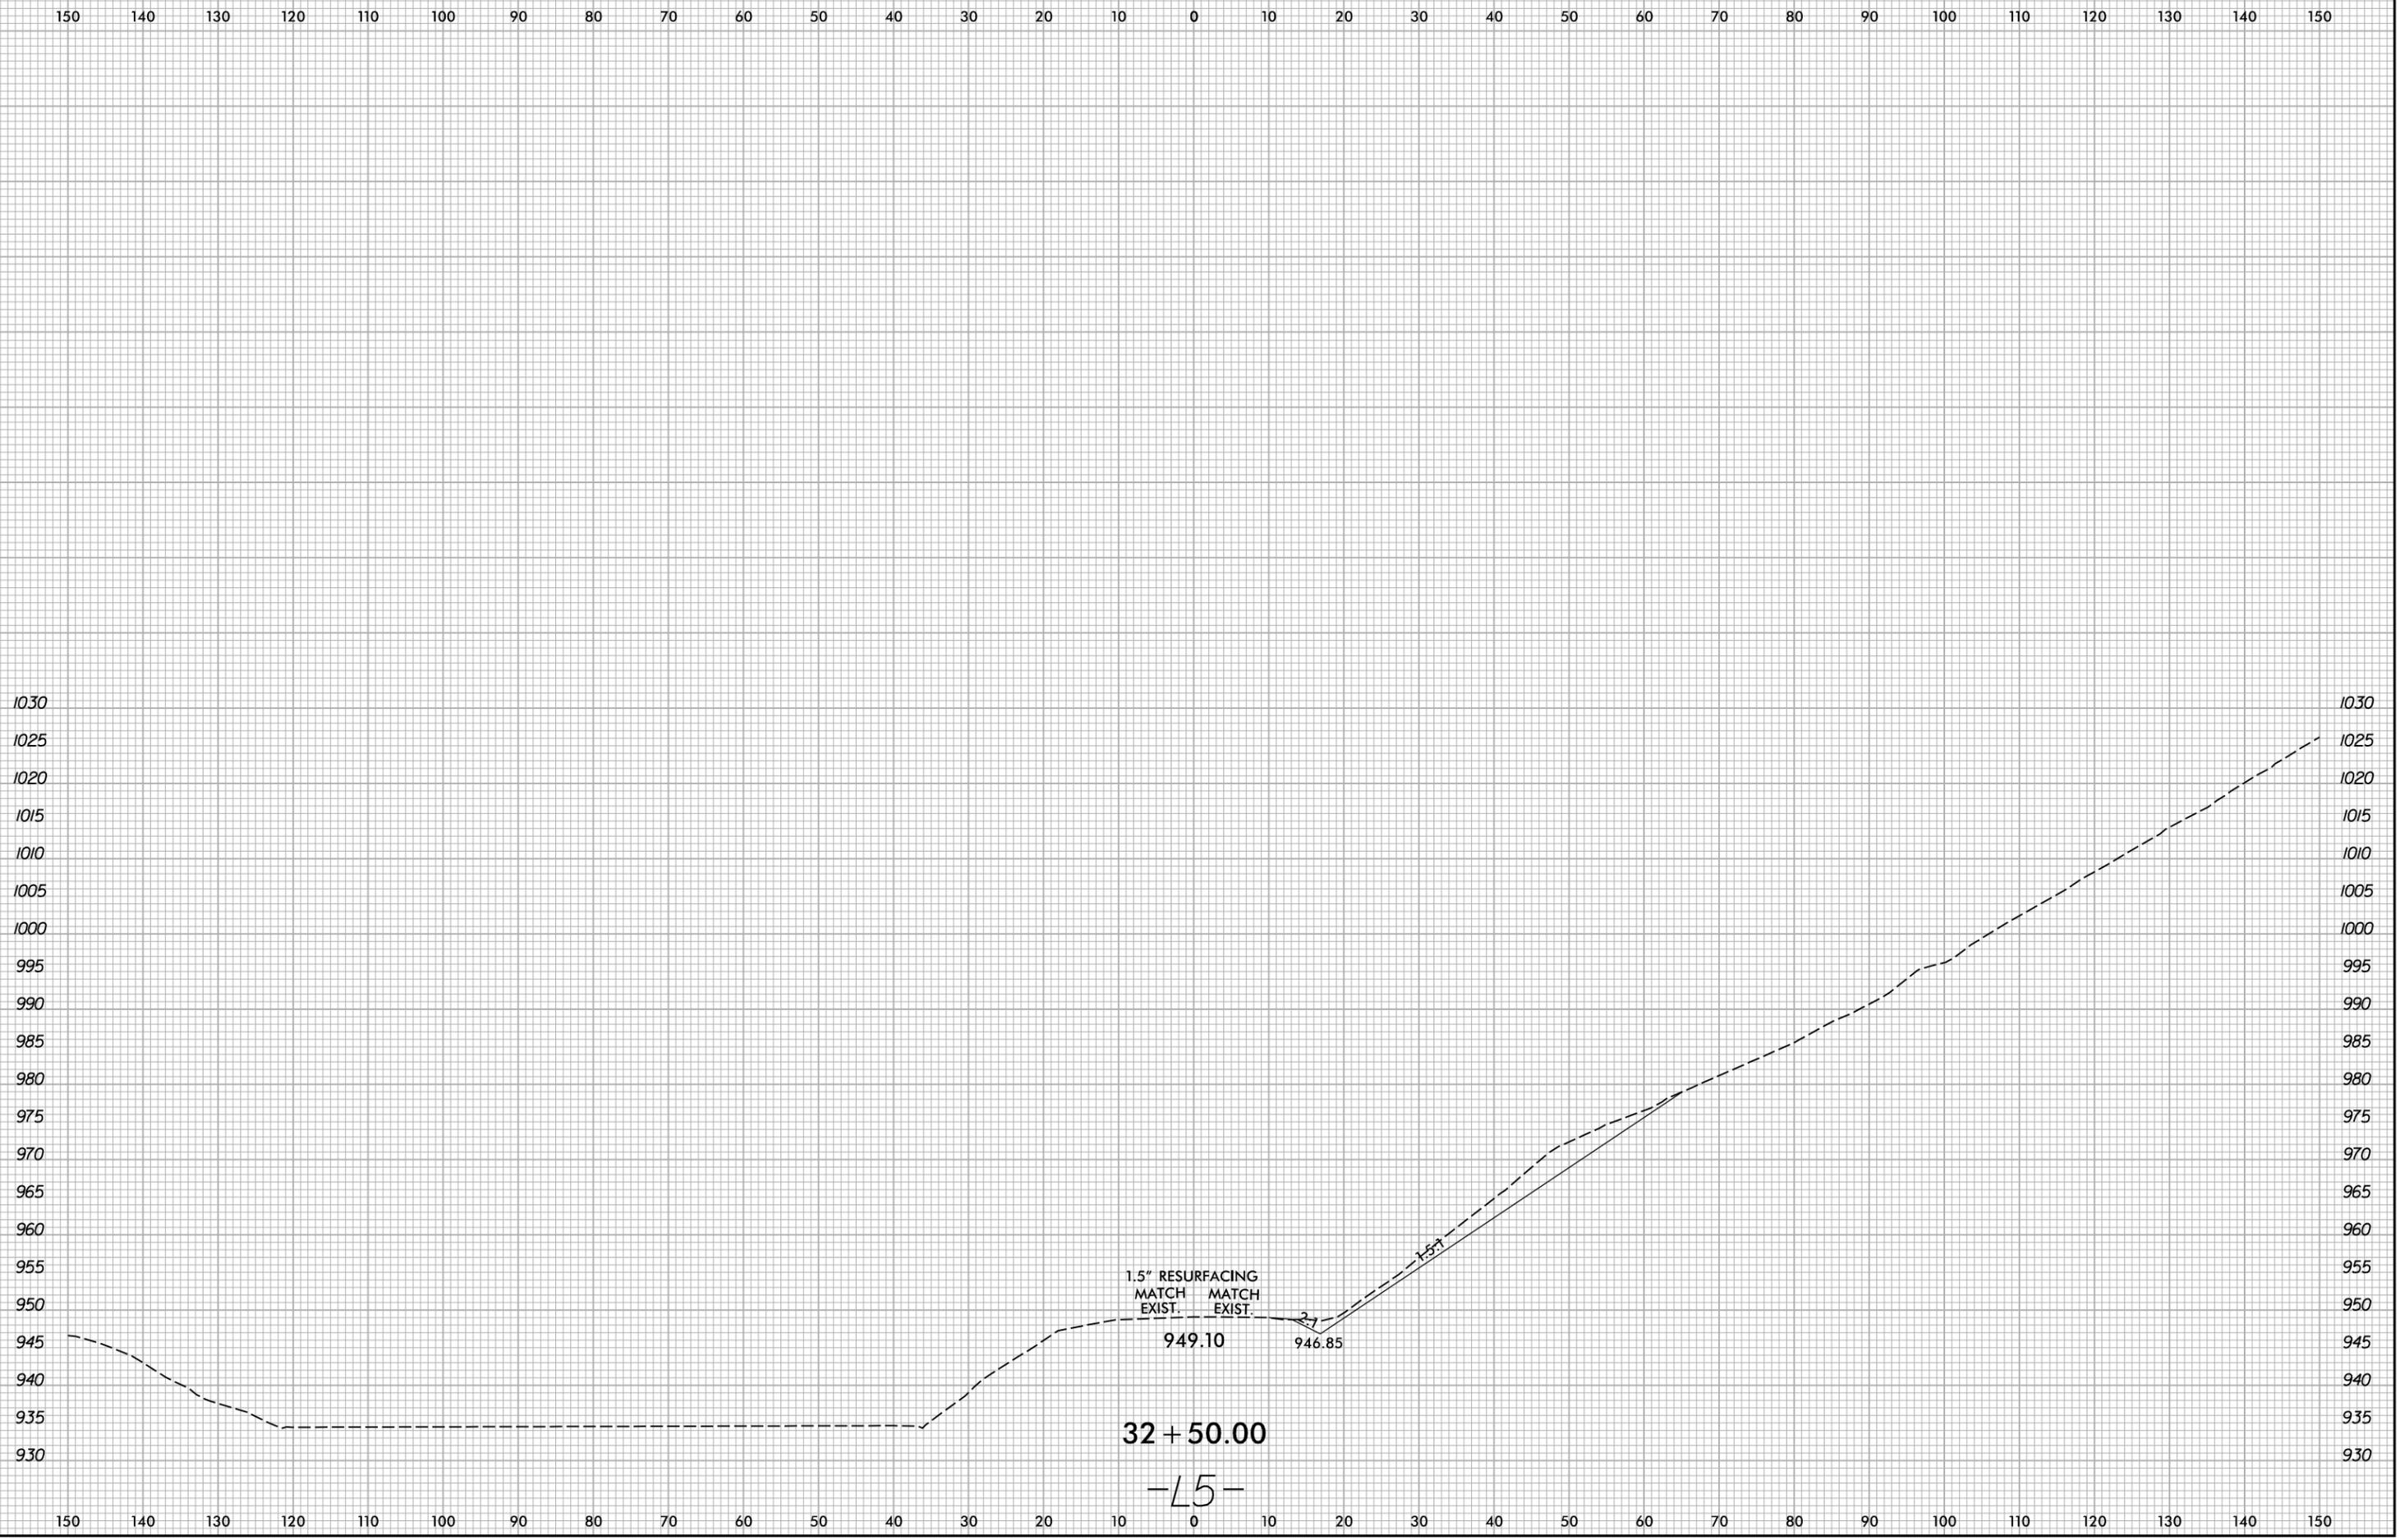

10/22/2025
X:\N001\Green River Cove Rd Rehab\Roadway\XSC\GreenRiver Cove_Rdy_xpl_All.dgn
User:smelvr

150 140 130 120 110 100 90 80 70 60 50 40 30 20 10 0 10 20 30 40 50 60 70 80 90 100 110 120 130 140 150


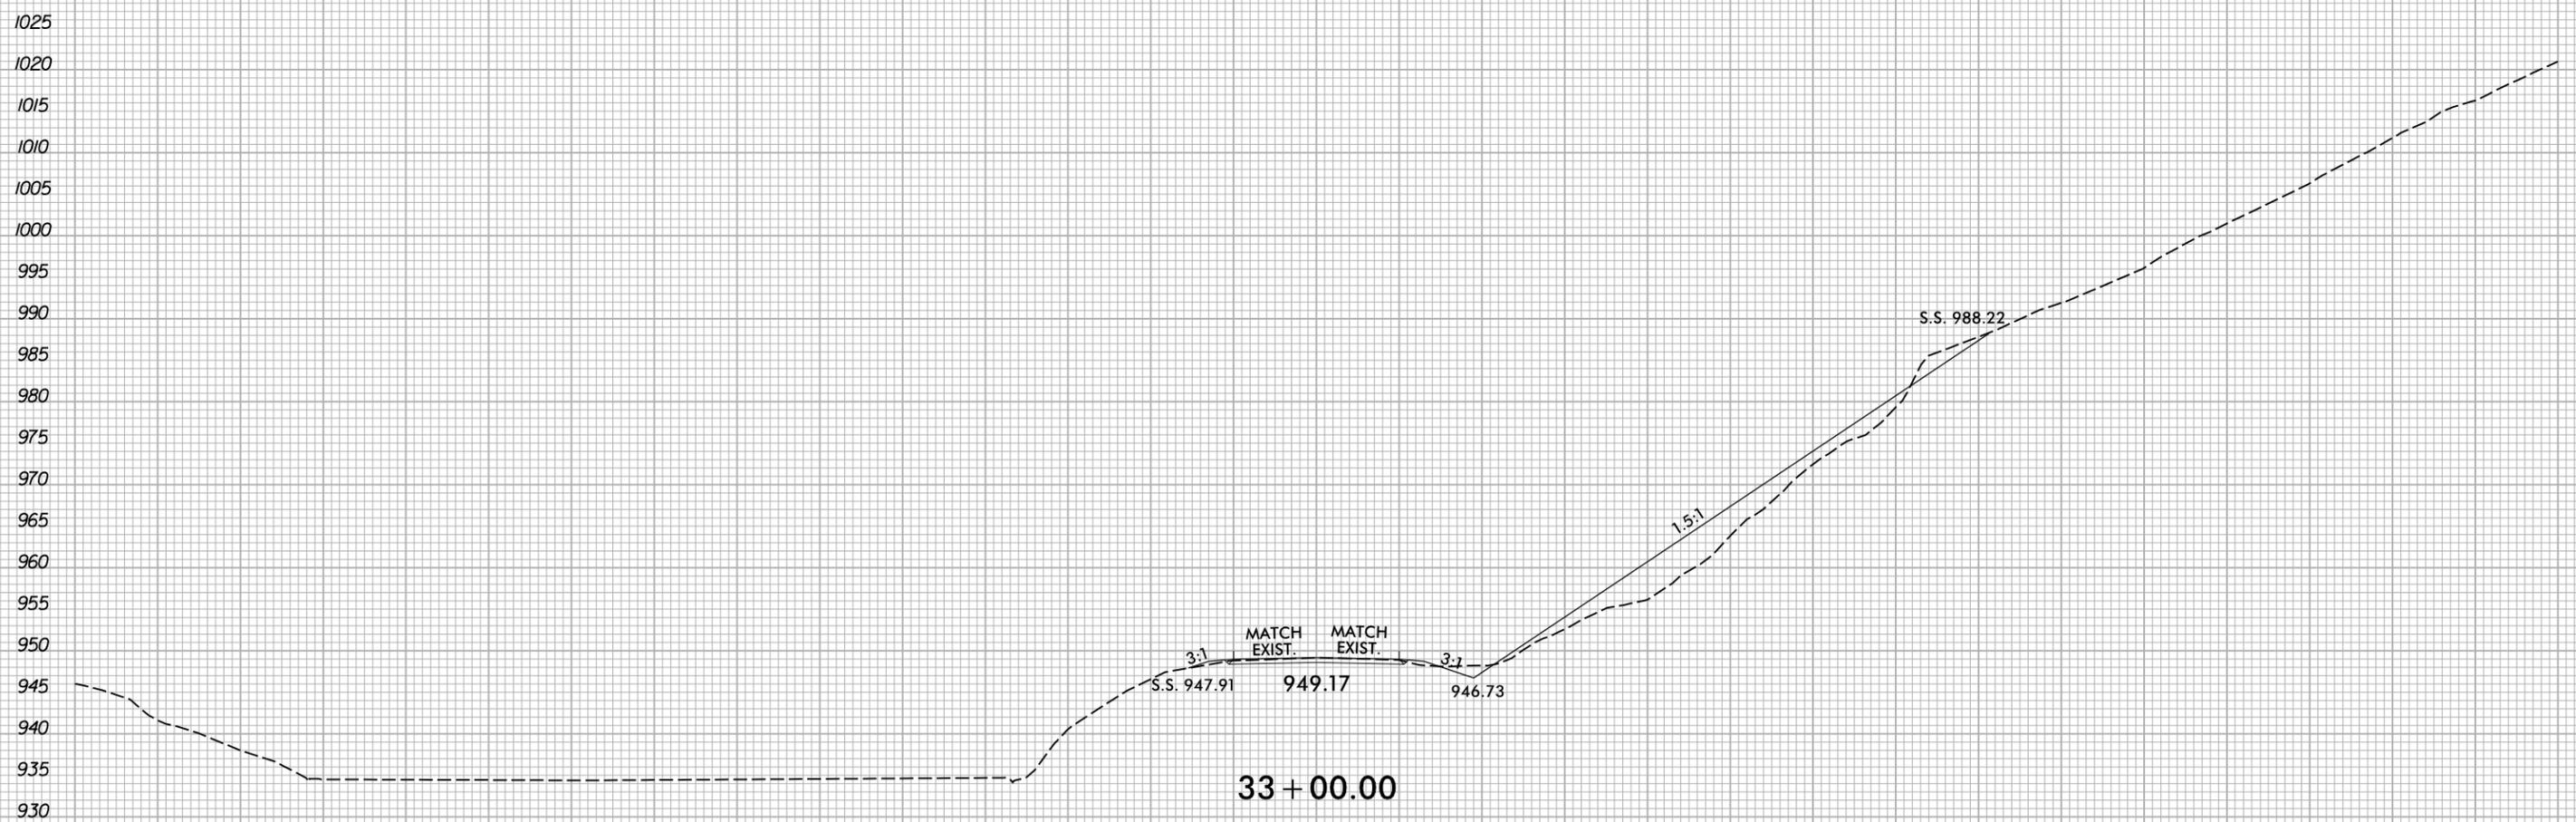


150 140 130 120 110 100 90 80 70 60 50 40 30 20 10 0 10 20 30 40 50 60 70 80 90 100 110 120 130 140 150

10/22/2025
 X:\N001\Green River Cove Rd Rehab\Roadway\XSC\GreenRiver Cove_Rdy_xpl_All.dgn
 User:smelvr


33 + 00.00
-L5-

6/23/16

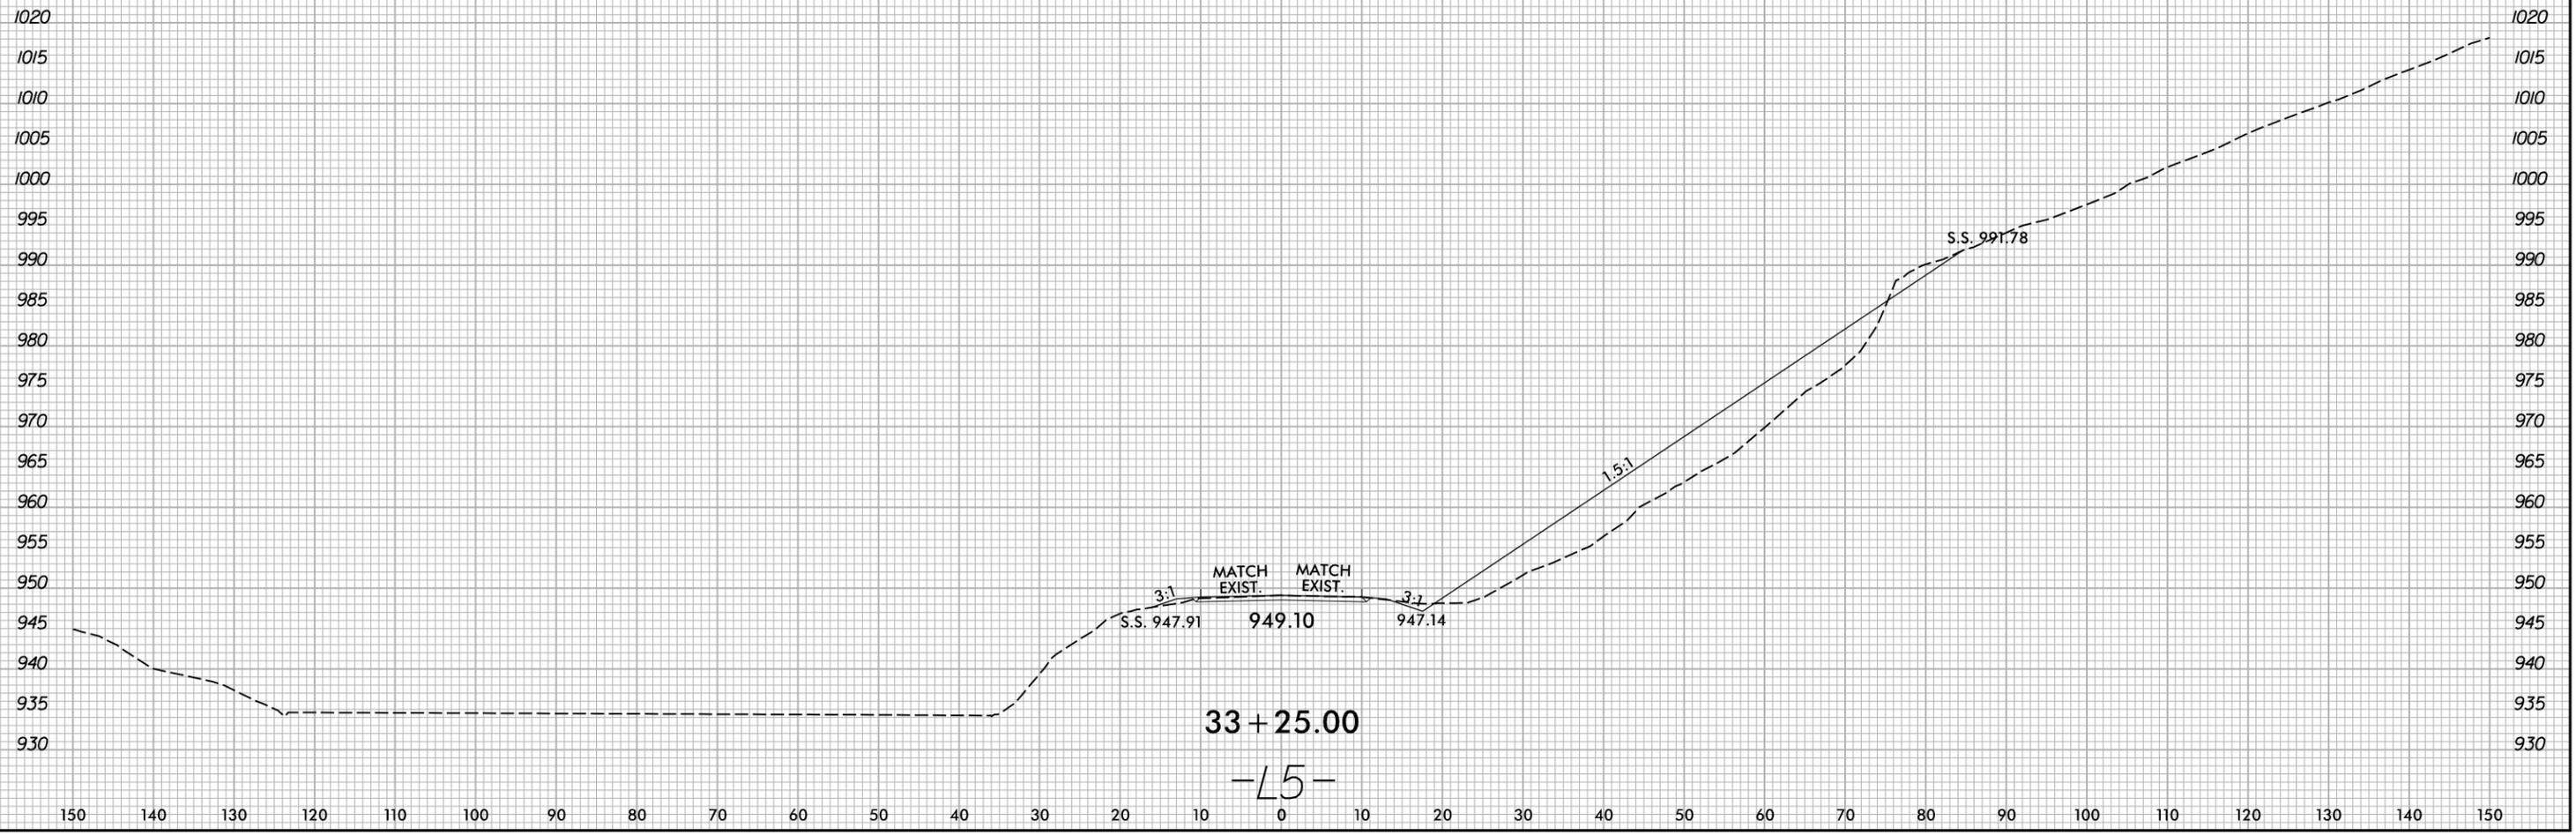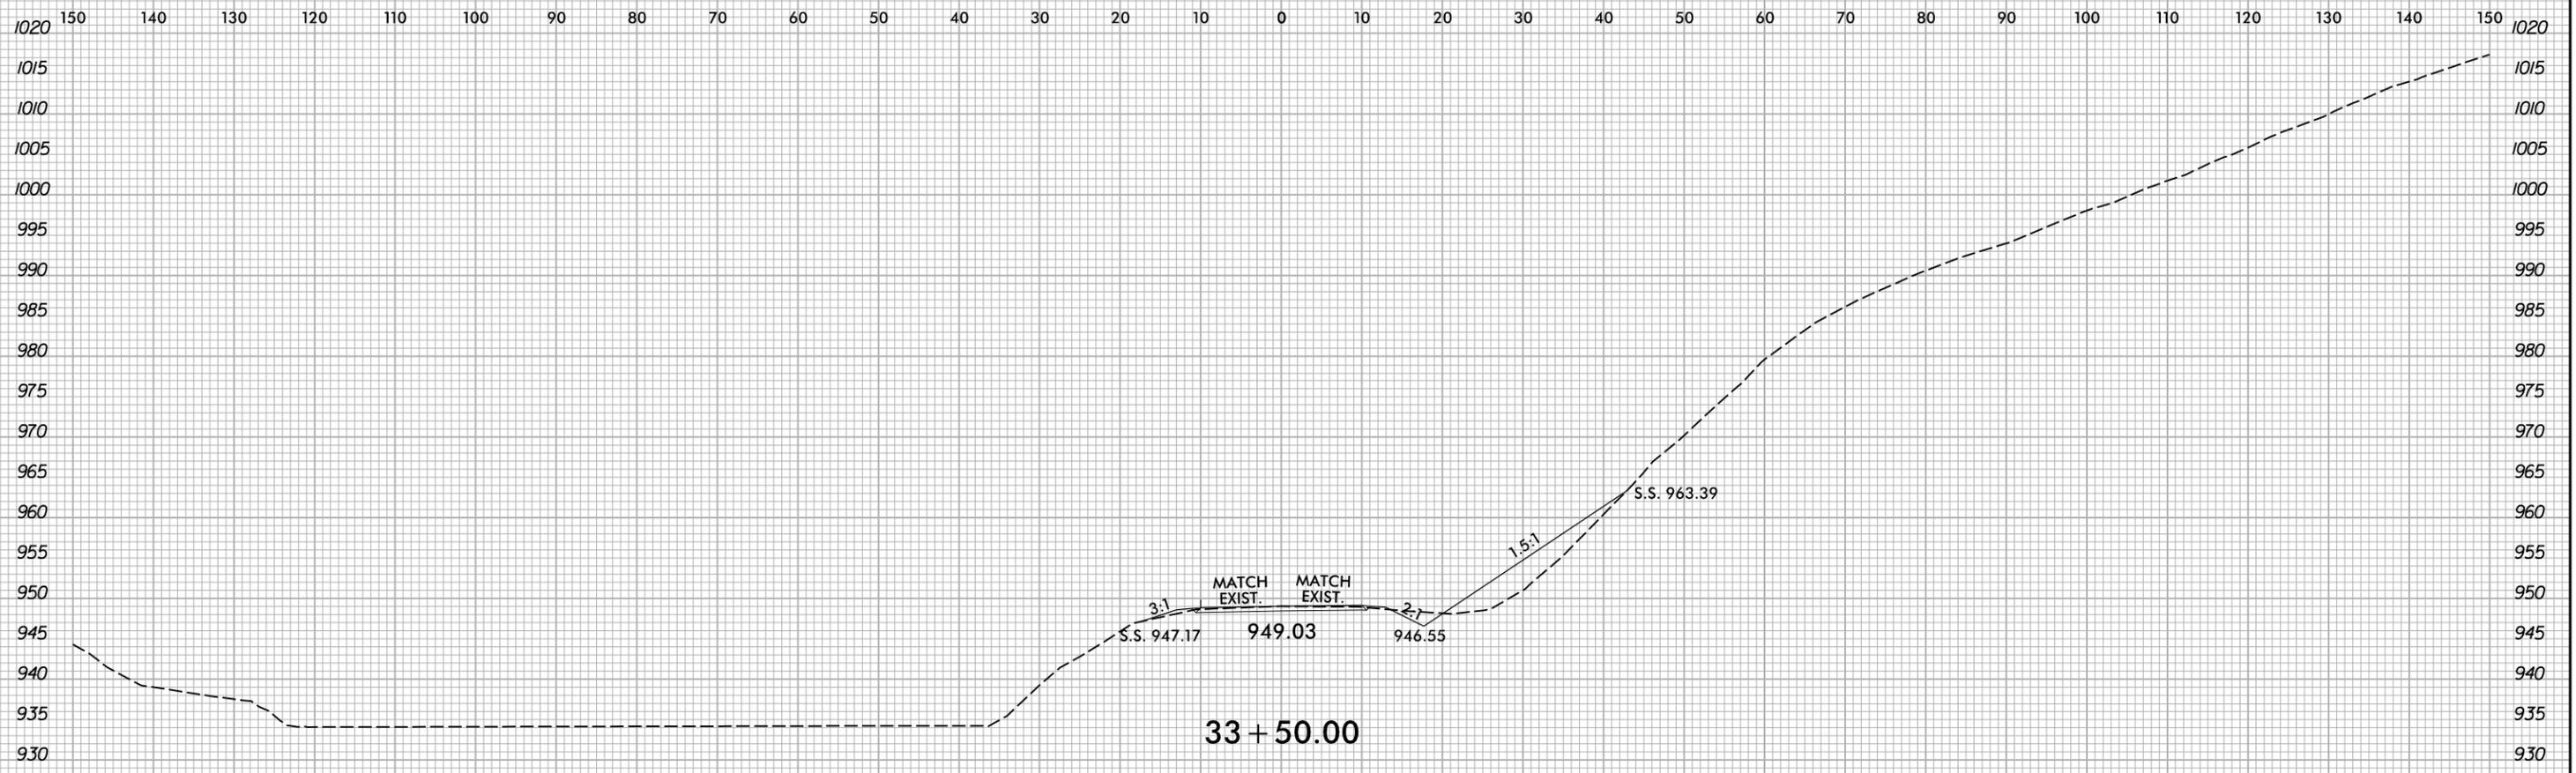


10/22/2025
X:\N001\Green River Cove Rd Rehab\Roadway\XSC\GreenRiver Cove_Rdy_xpl_All.dgn
User:smelvr

6/23/16
10/22/2025
X:\N001\Green River Cove Rd Rehab\Roadway\XSC\GreenRiver Cove_Rdy_xpl_All.dgn
User:smelvr

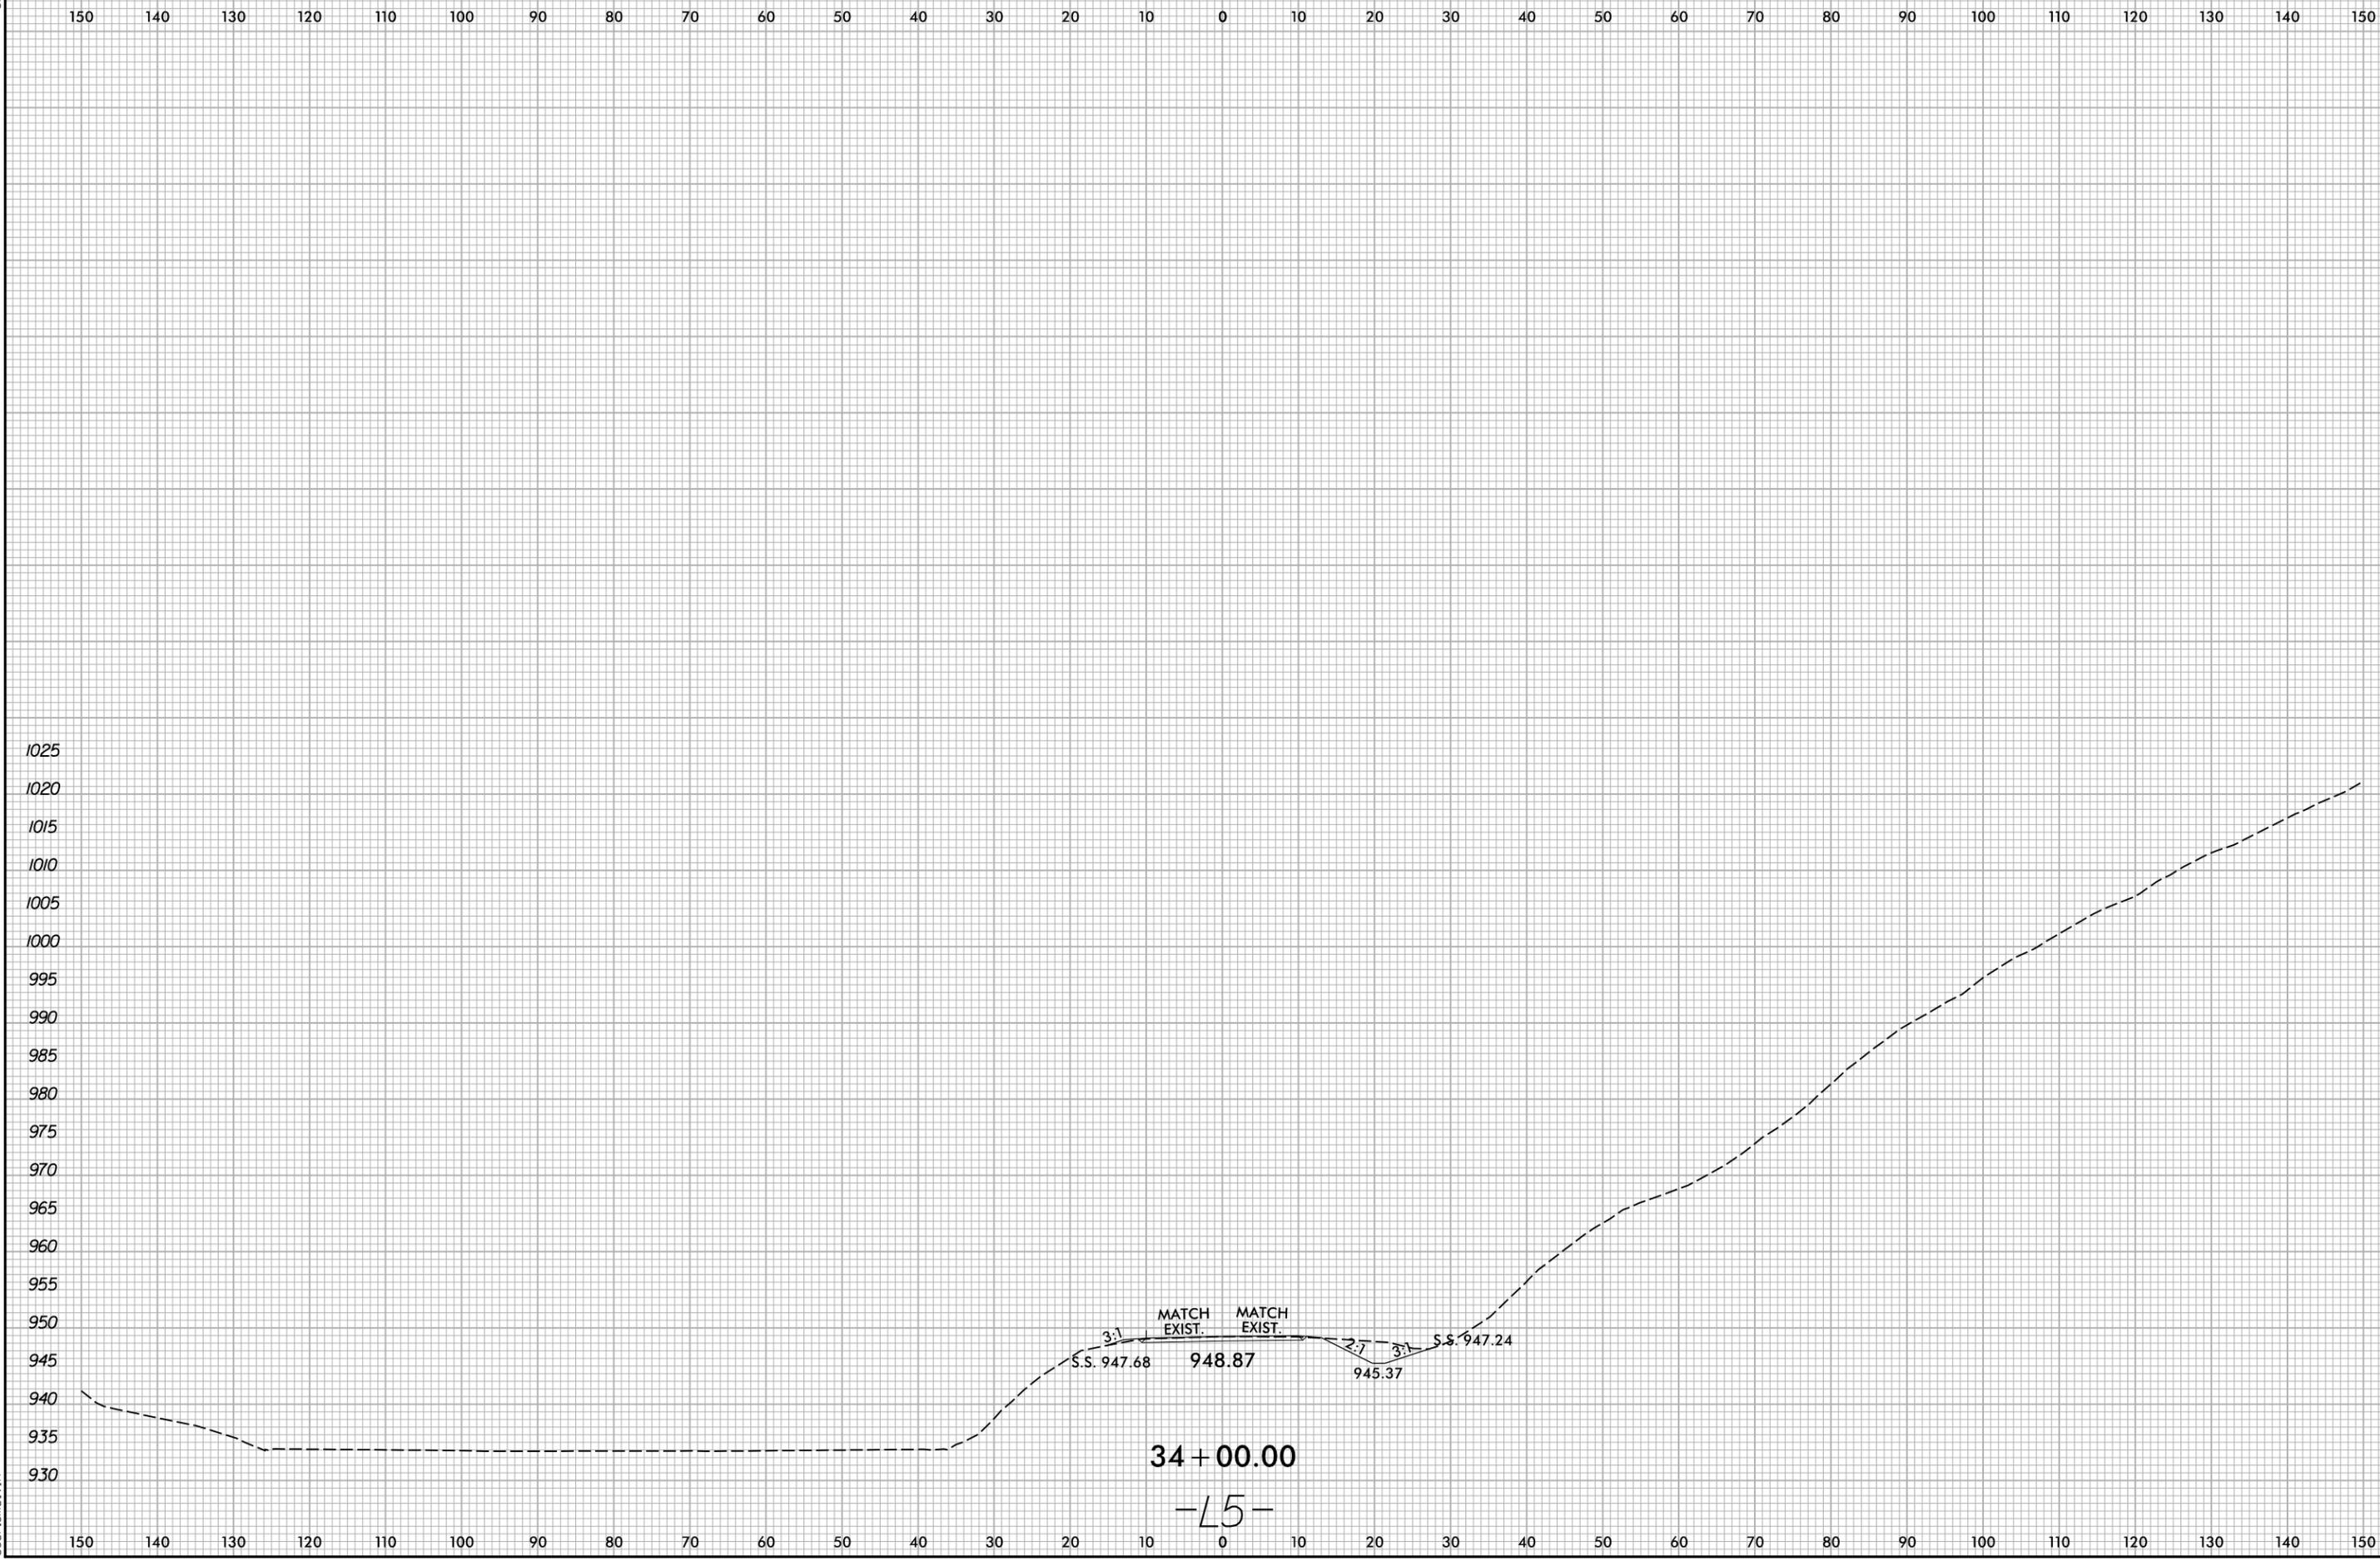

6/23/16


150 140 130 120 110 100 90 80 70 60 50 40 30 20 10 0 10 20 30 40 50 60 70 80 90 100 110 120 130 140 150

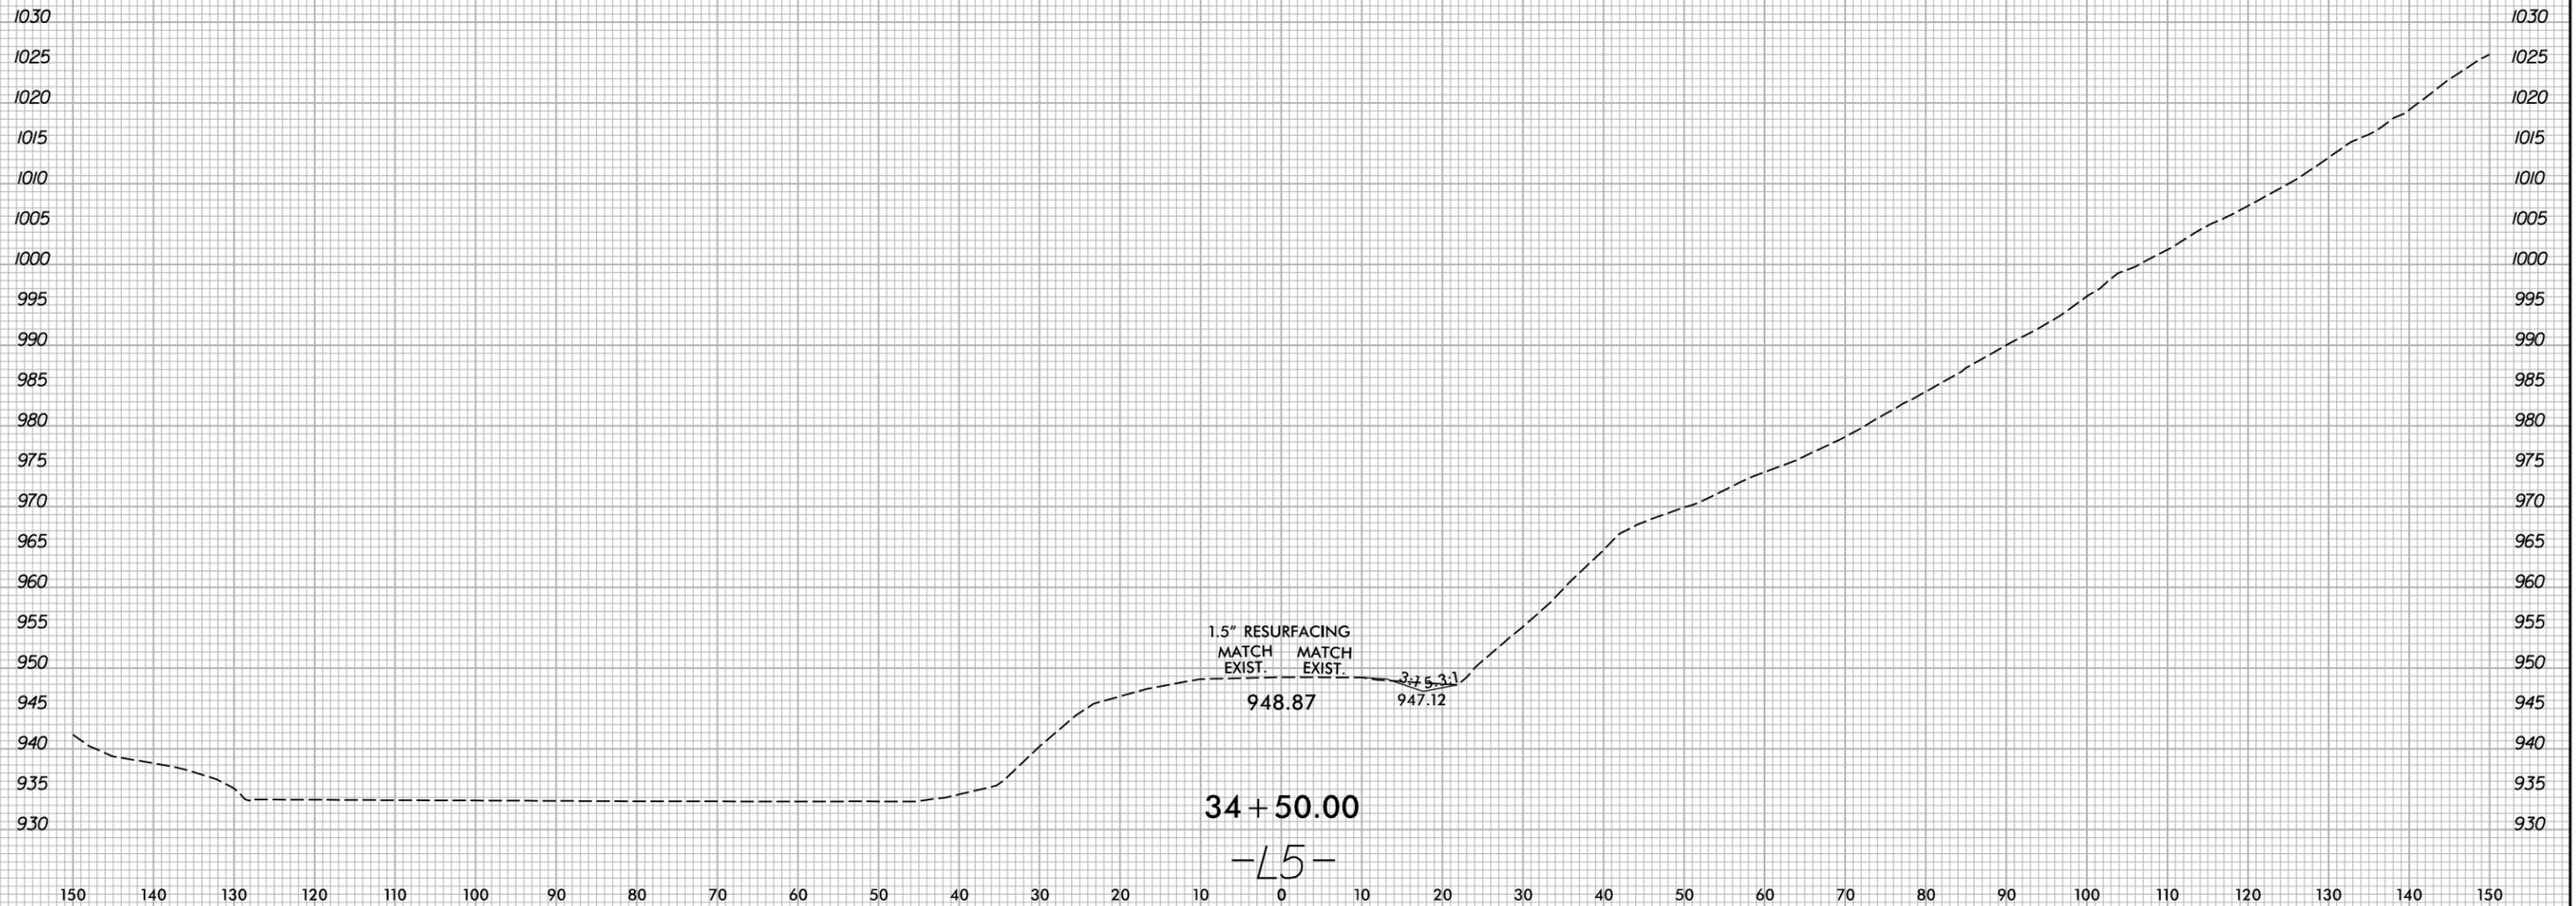

10/22/2025
 X:\N001\Green River Cove Rd Rehab\Roadway\XSC\GreenRiver Cove_Rdy_xpl_All.dgn
 User:smelvr


6/23/16

150 140 130 120 110 100 90 80 70 60 50 40 30 20 10 0 10 20 30 40 50 60 70 80 90 100 110 120 130 140 150

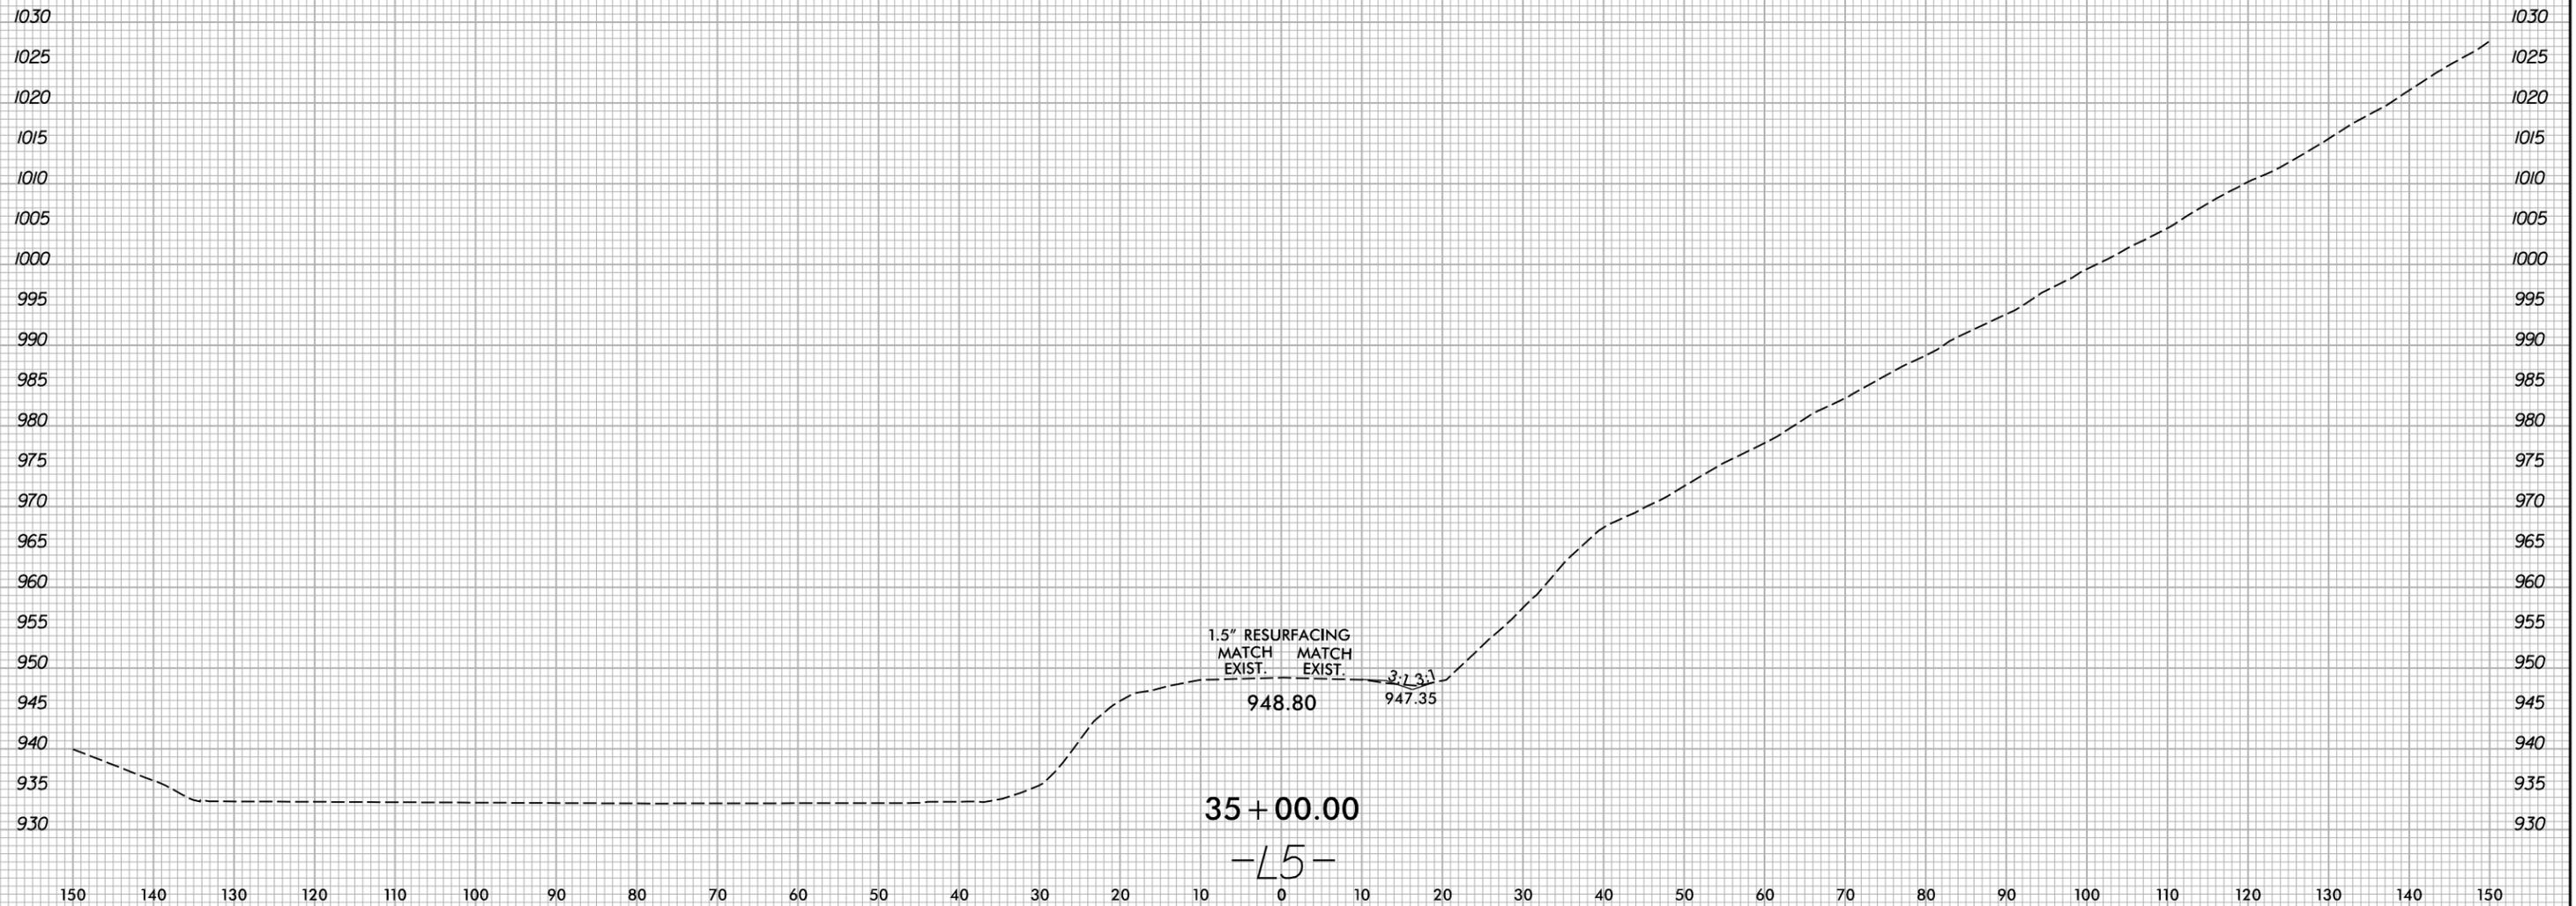

10/22/2025
X:\N001\Green River Cove Rd Rehab\Roadway\XSC\GreenRiver Cove_Rdy_xpl_All.dgn
User:smelvr


6/23/16

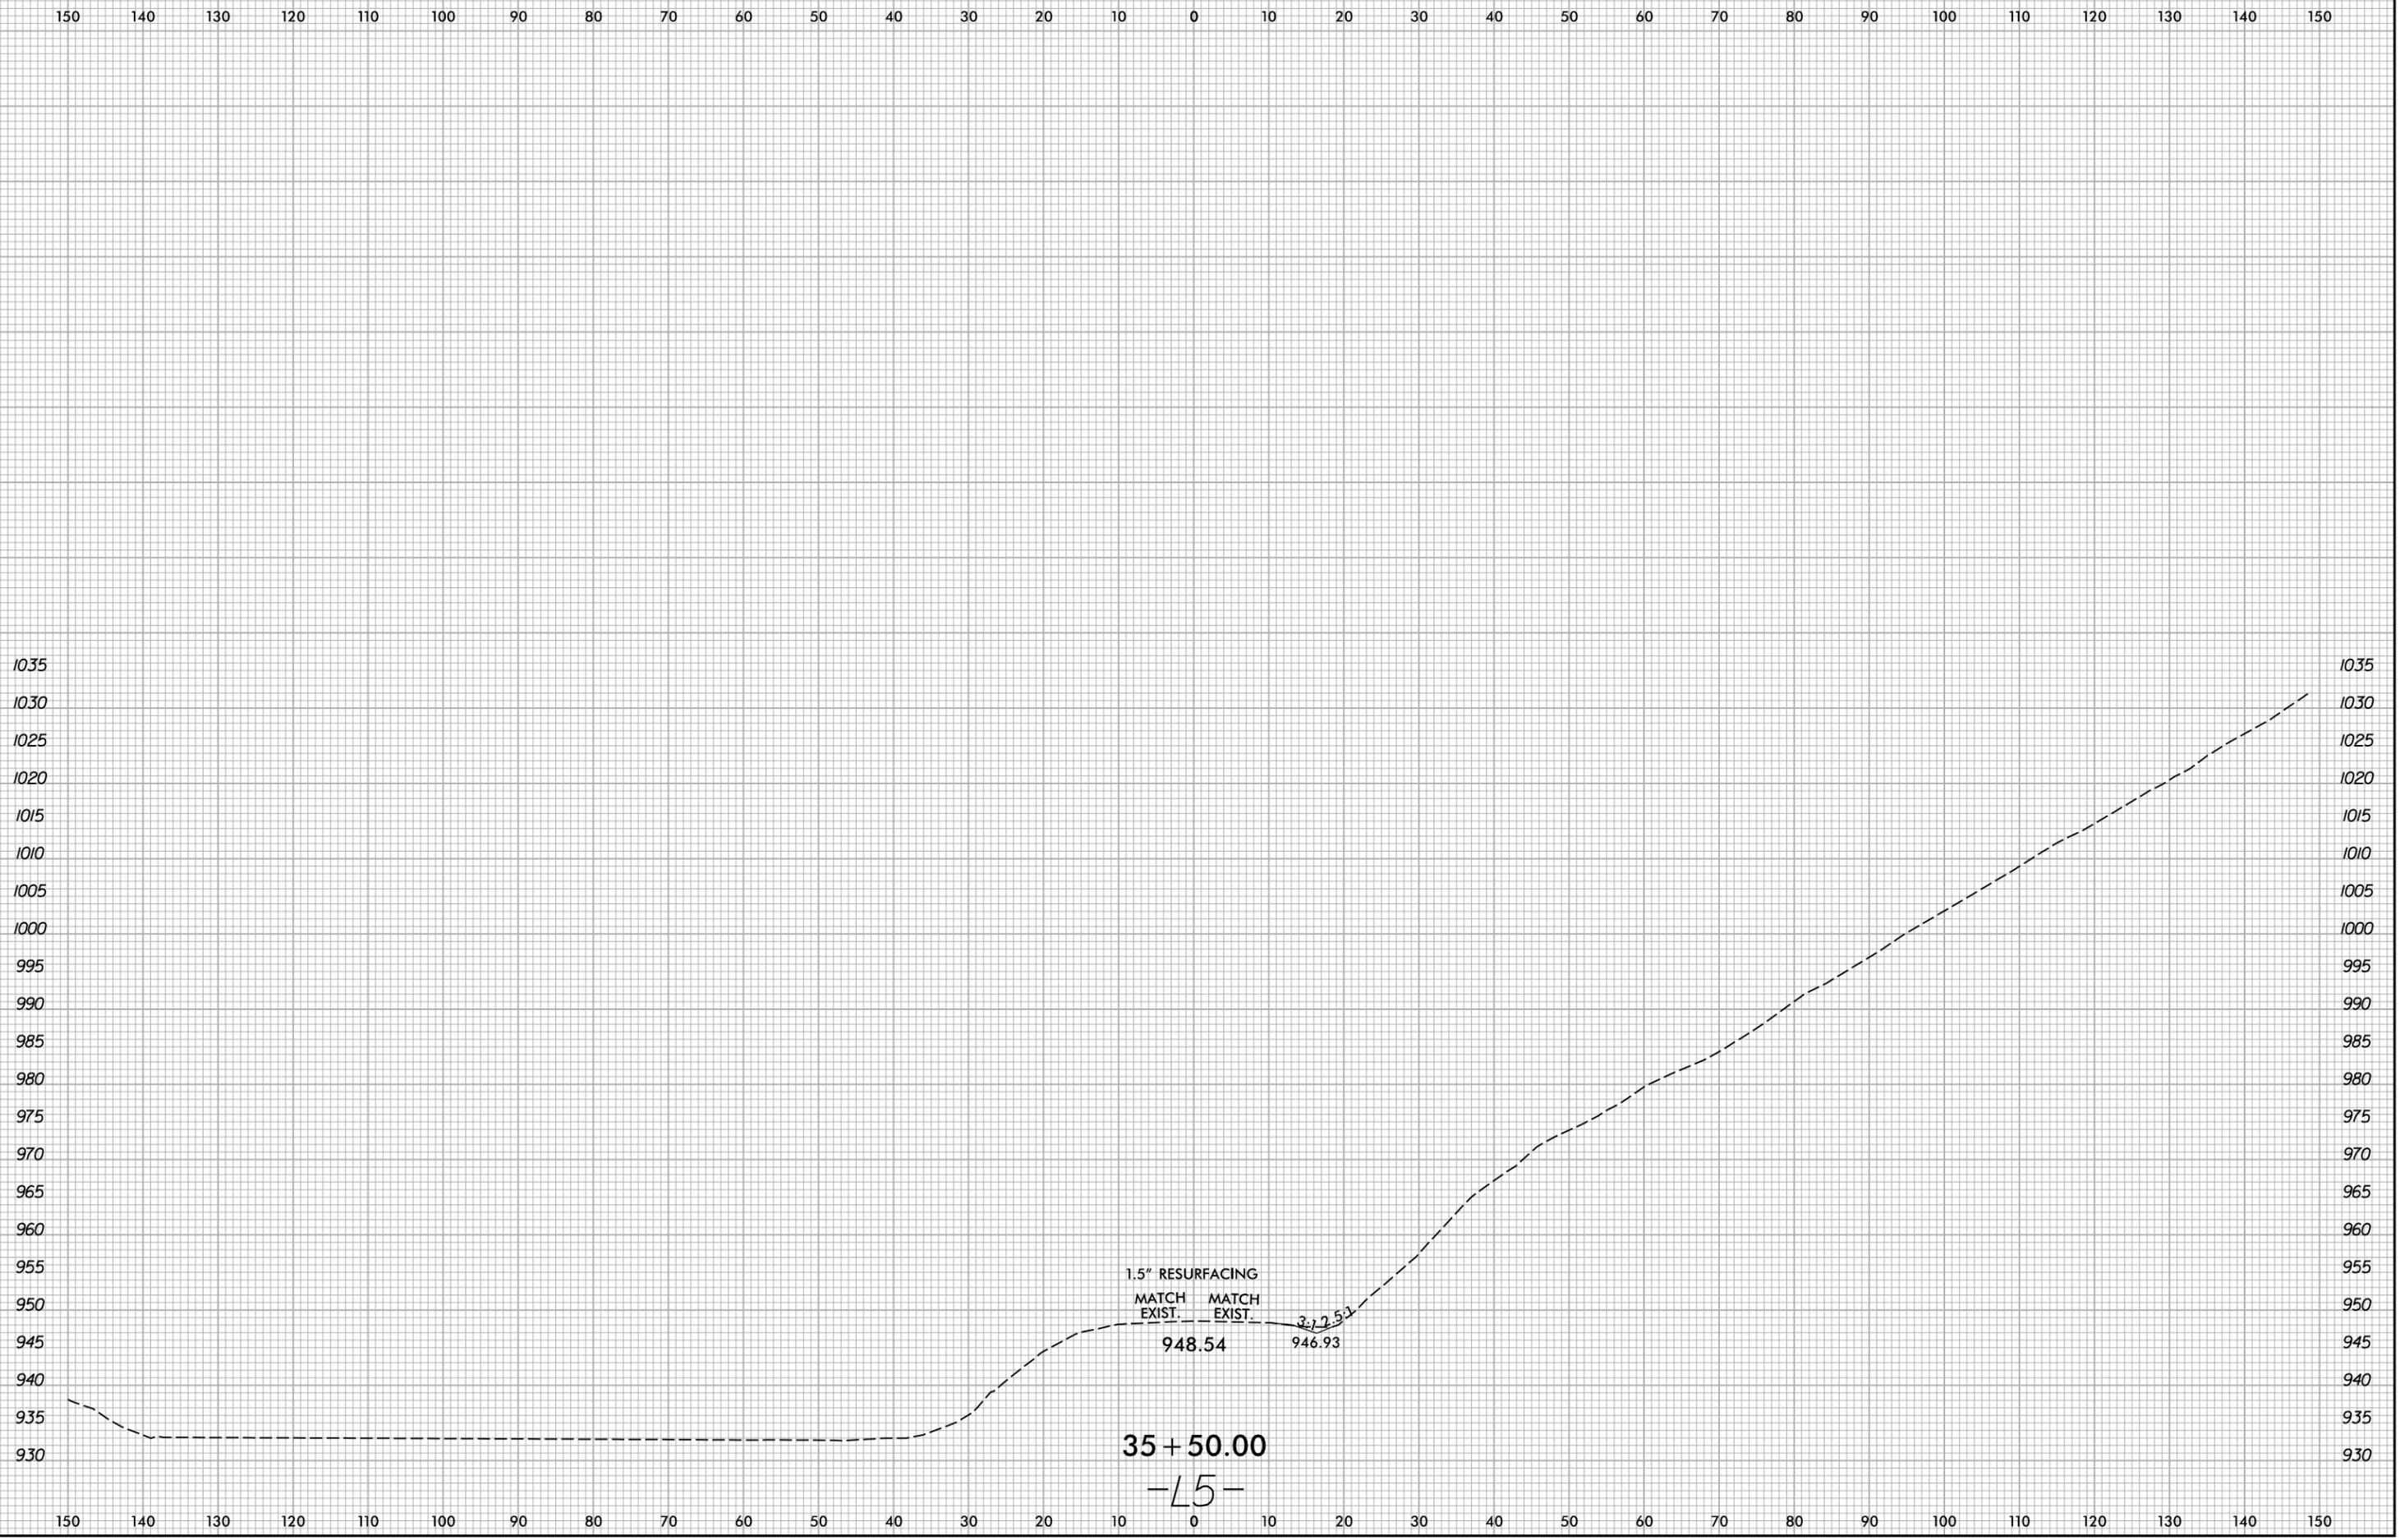

10/22/2025
X:\N001\Green River Cove Rd Rehab\Roadway\XSC\GreenRiver Cove_Rdy_xpl_All.dgn
User:smelvr

6/23/16

150 140 130 120 110 100 90 80 70 60 50 40 30 20 10 0 10 20 30 40 50 60 70 80 90 100 110 120 130 140 150

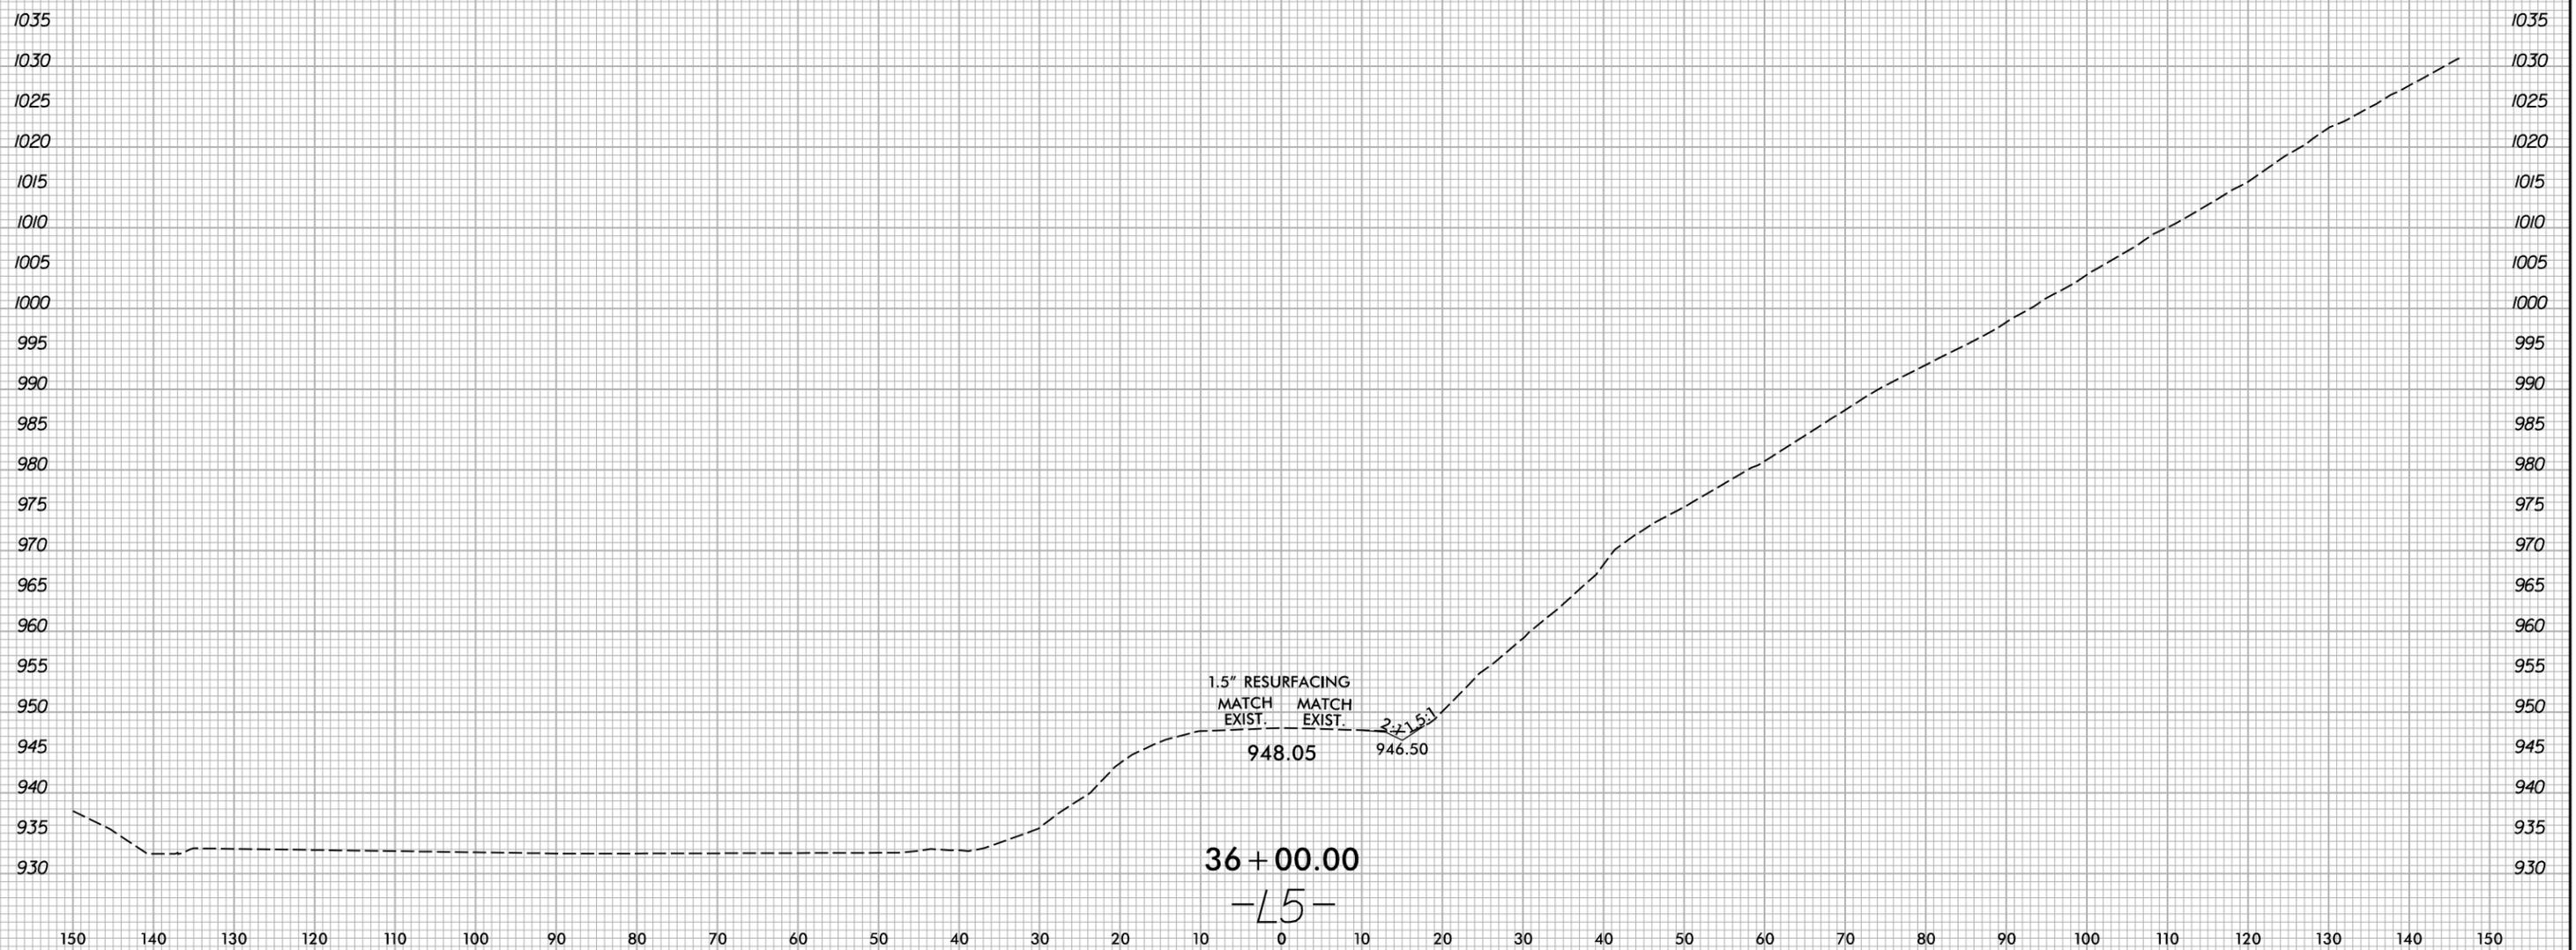

10/22/2025
 X:\N001\Green River Cove Rd Rehab\Roadway\XSC\GreenRiver Cove_Rdy_xpl_All.dgn
 User:smelvr

1.5" RESURFACING
 MATCH MATCH
 EXIST. EXIST.


948.05 946.50

2:1 1.5:1

36 + 00.00

-L5-

6/23/16

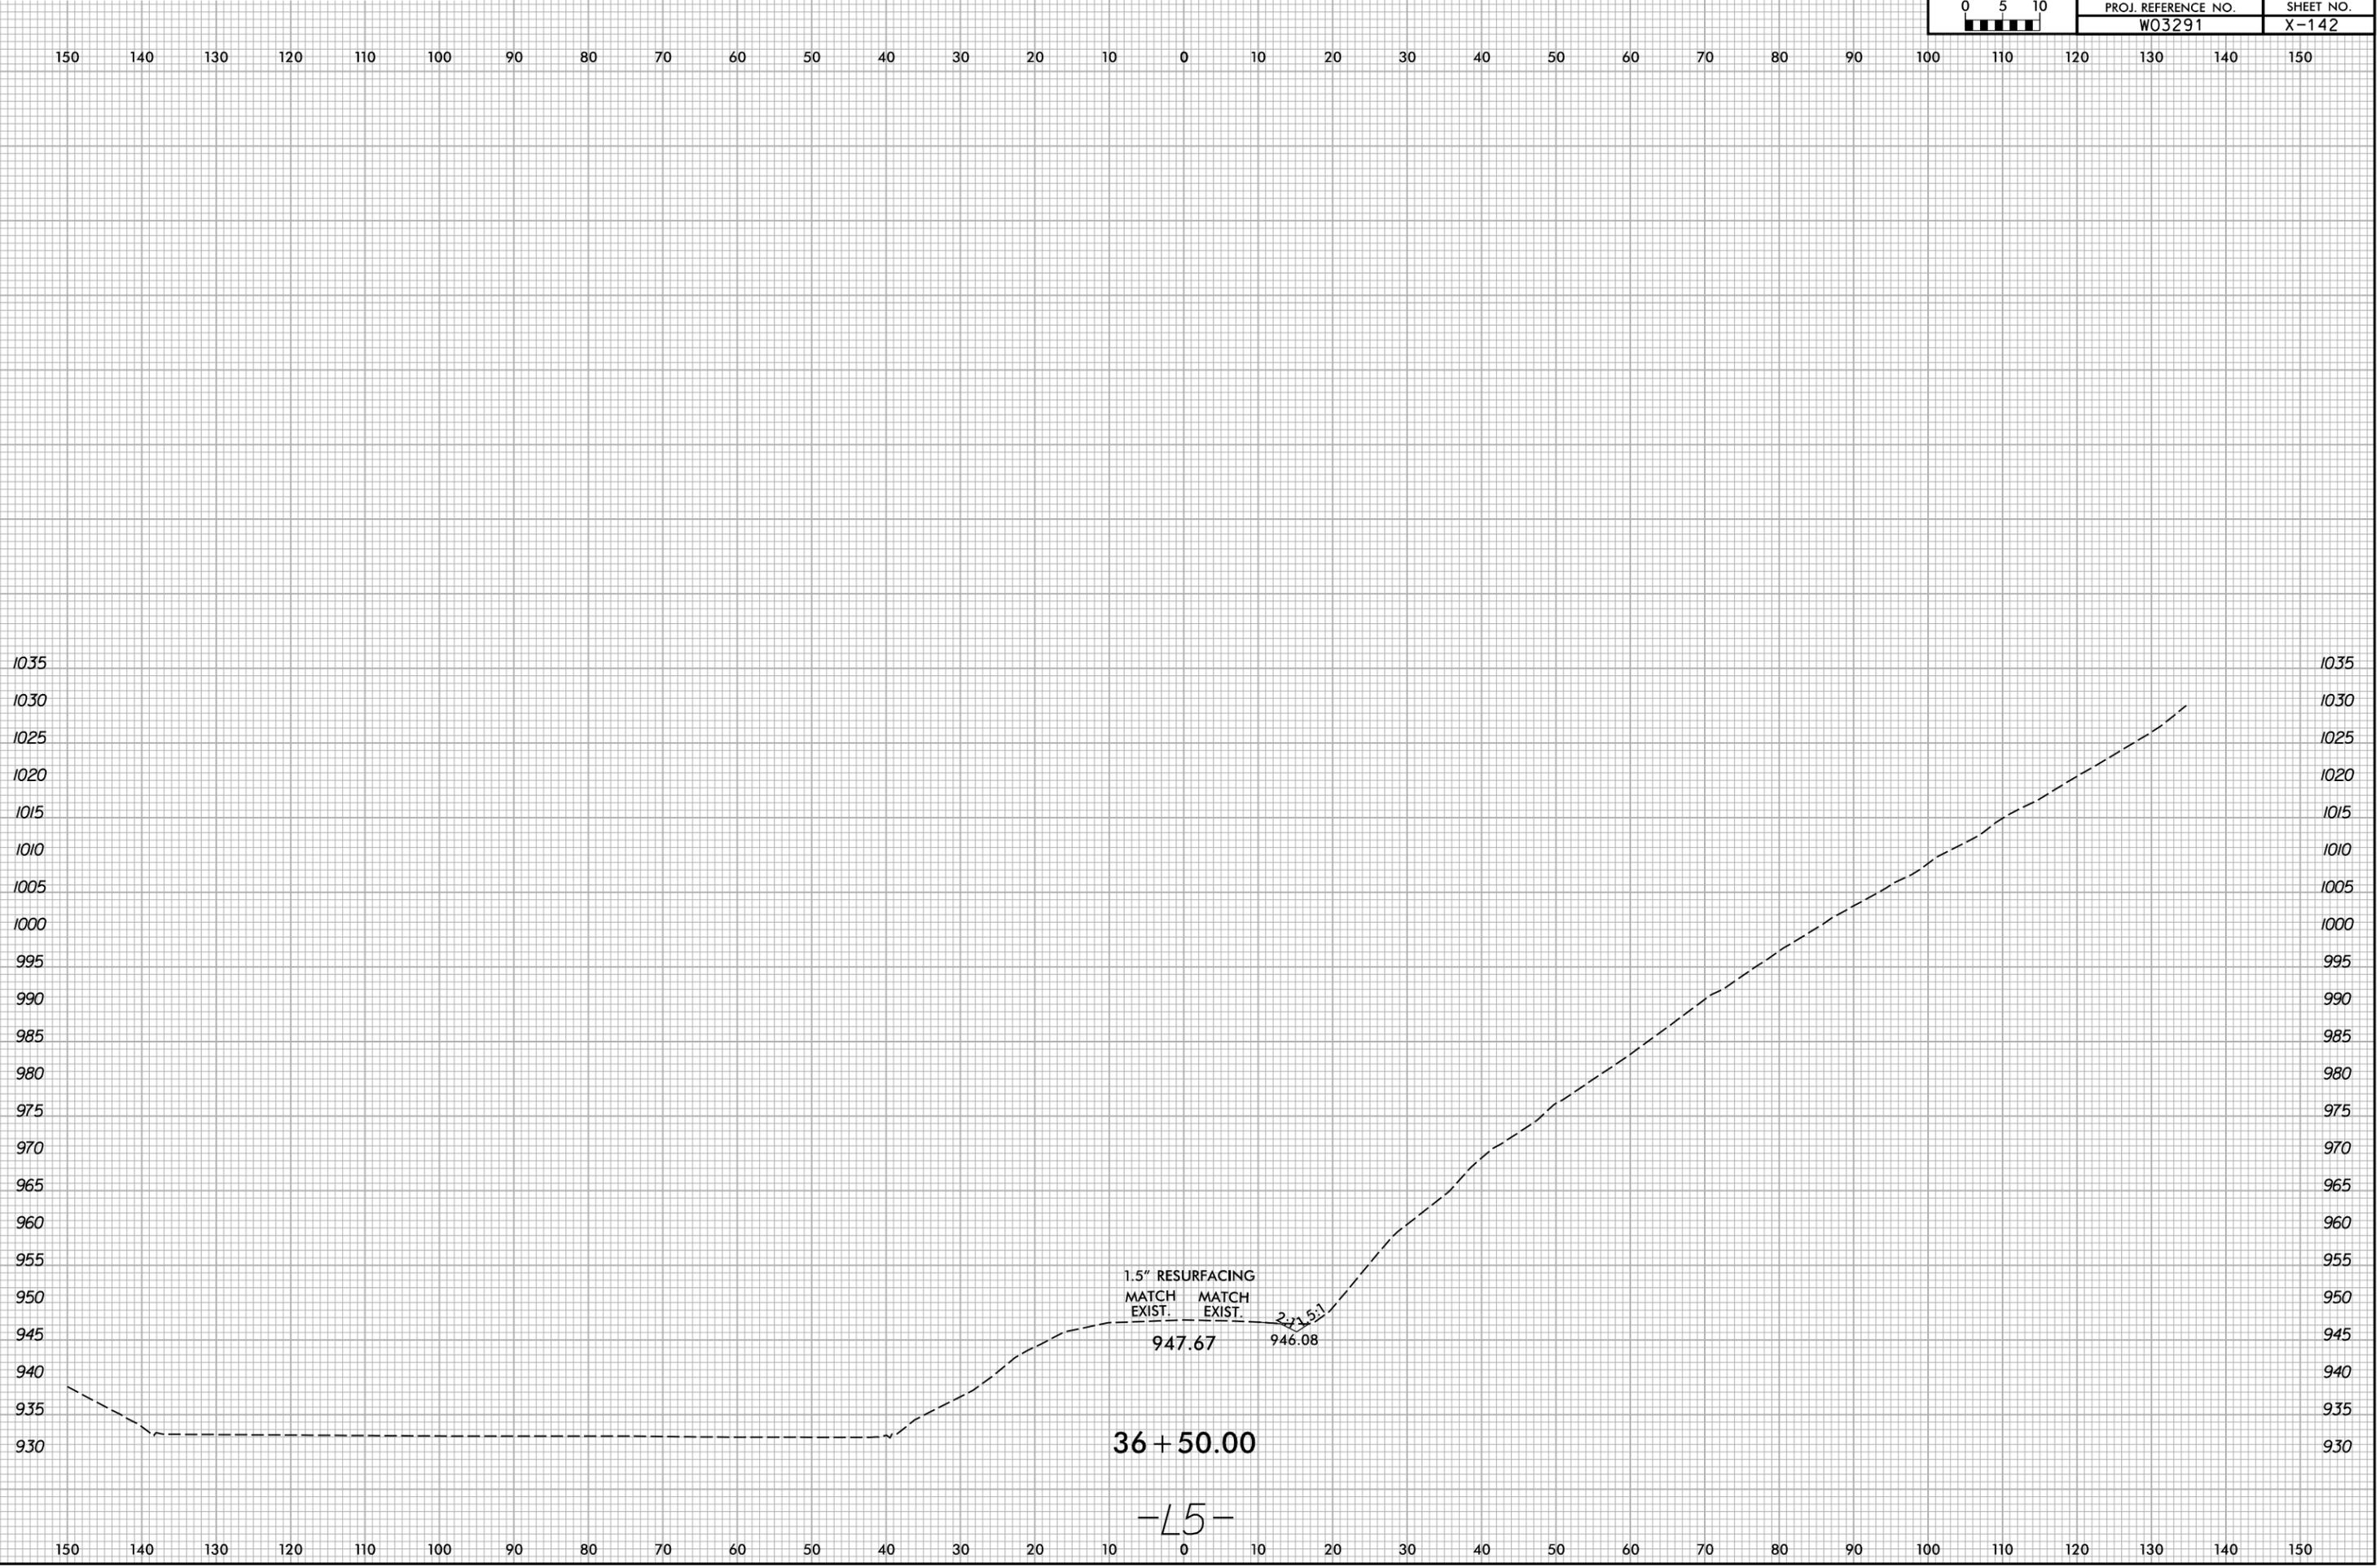

10/22/2025
X:\N001\Green River Cove Rd Rehab\Roadway\XSC\GreenRiver Cove_Rdy_xpl_All.dgn
User:smelvr

36 + 50.00

-L5-


1.5" RESURFACING
MATCH
EXIST. MATCH
EXIST.

947.67

946.08

2:1 (5:1)

6/23/16

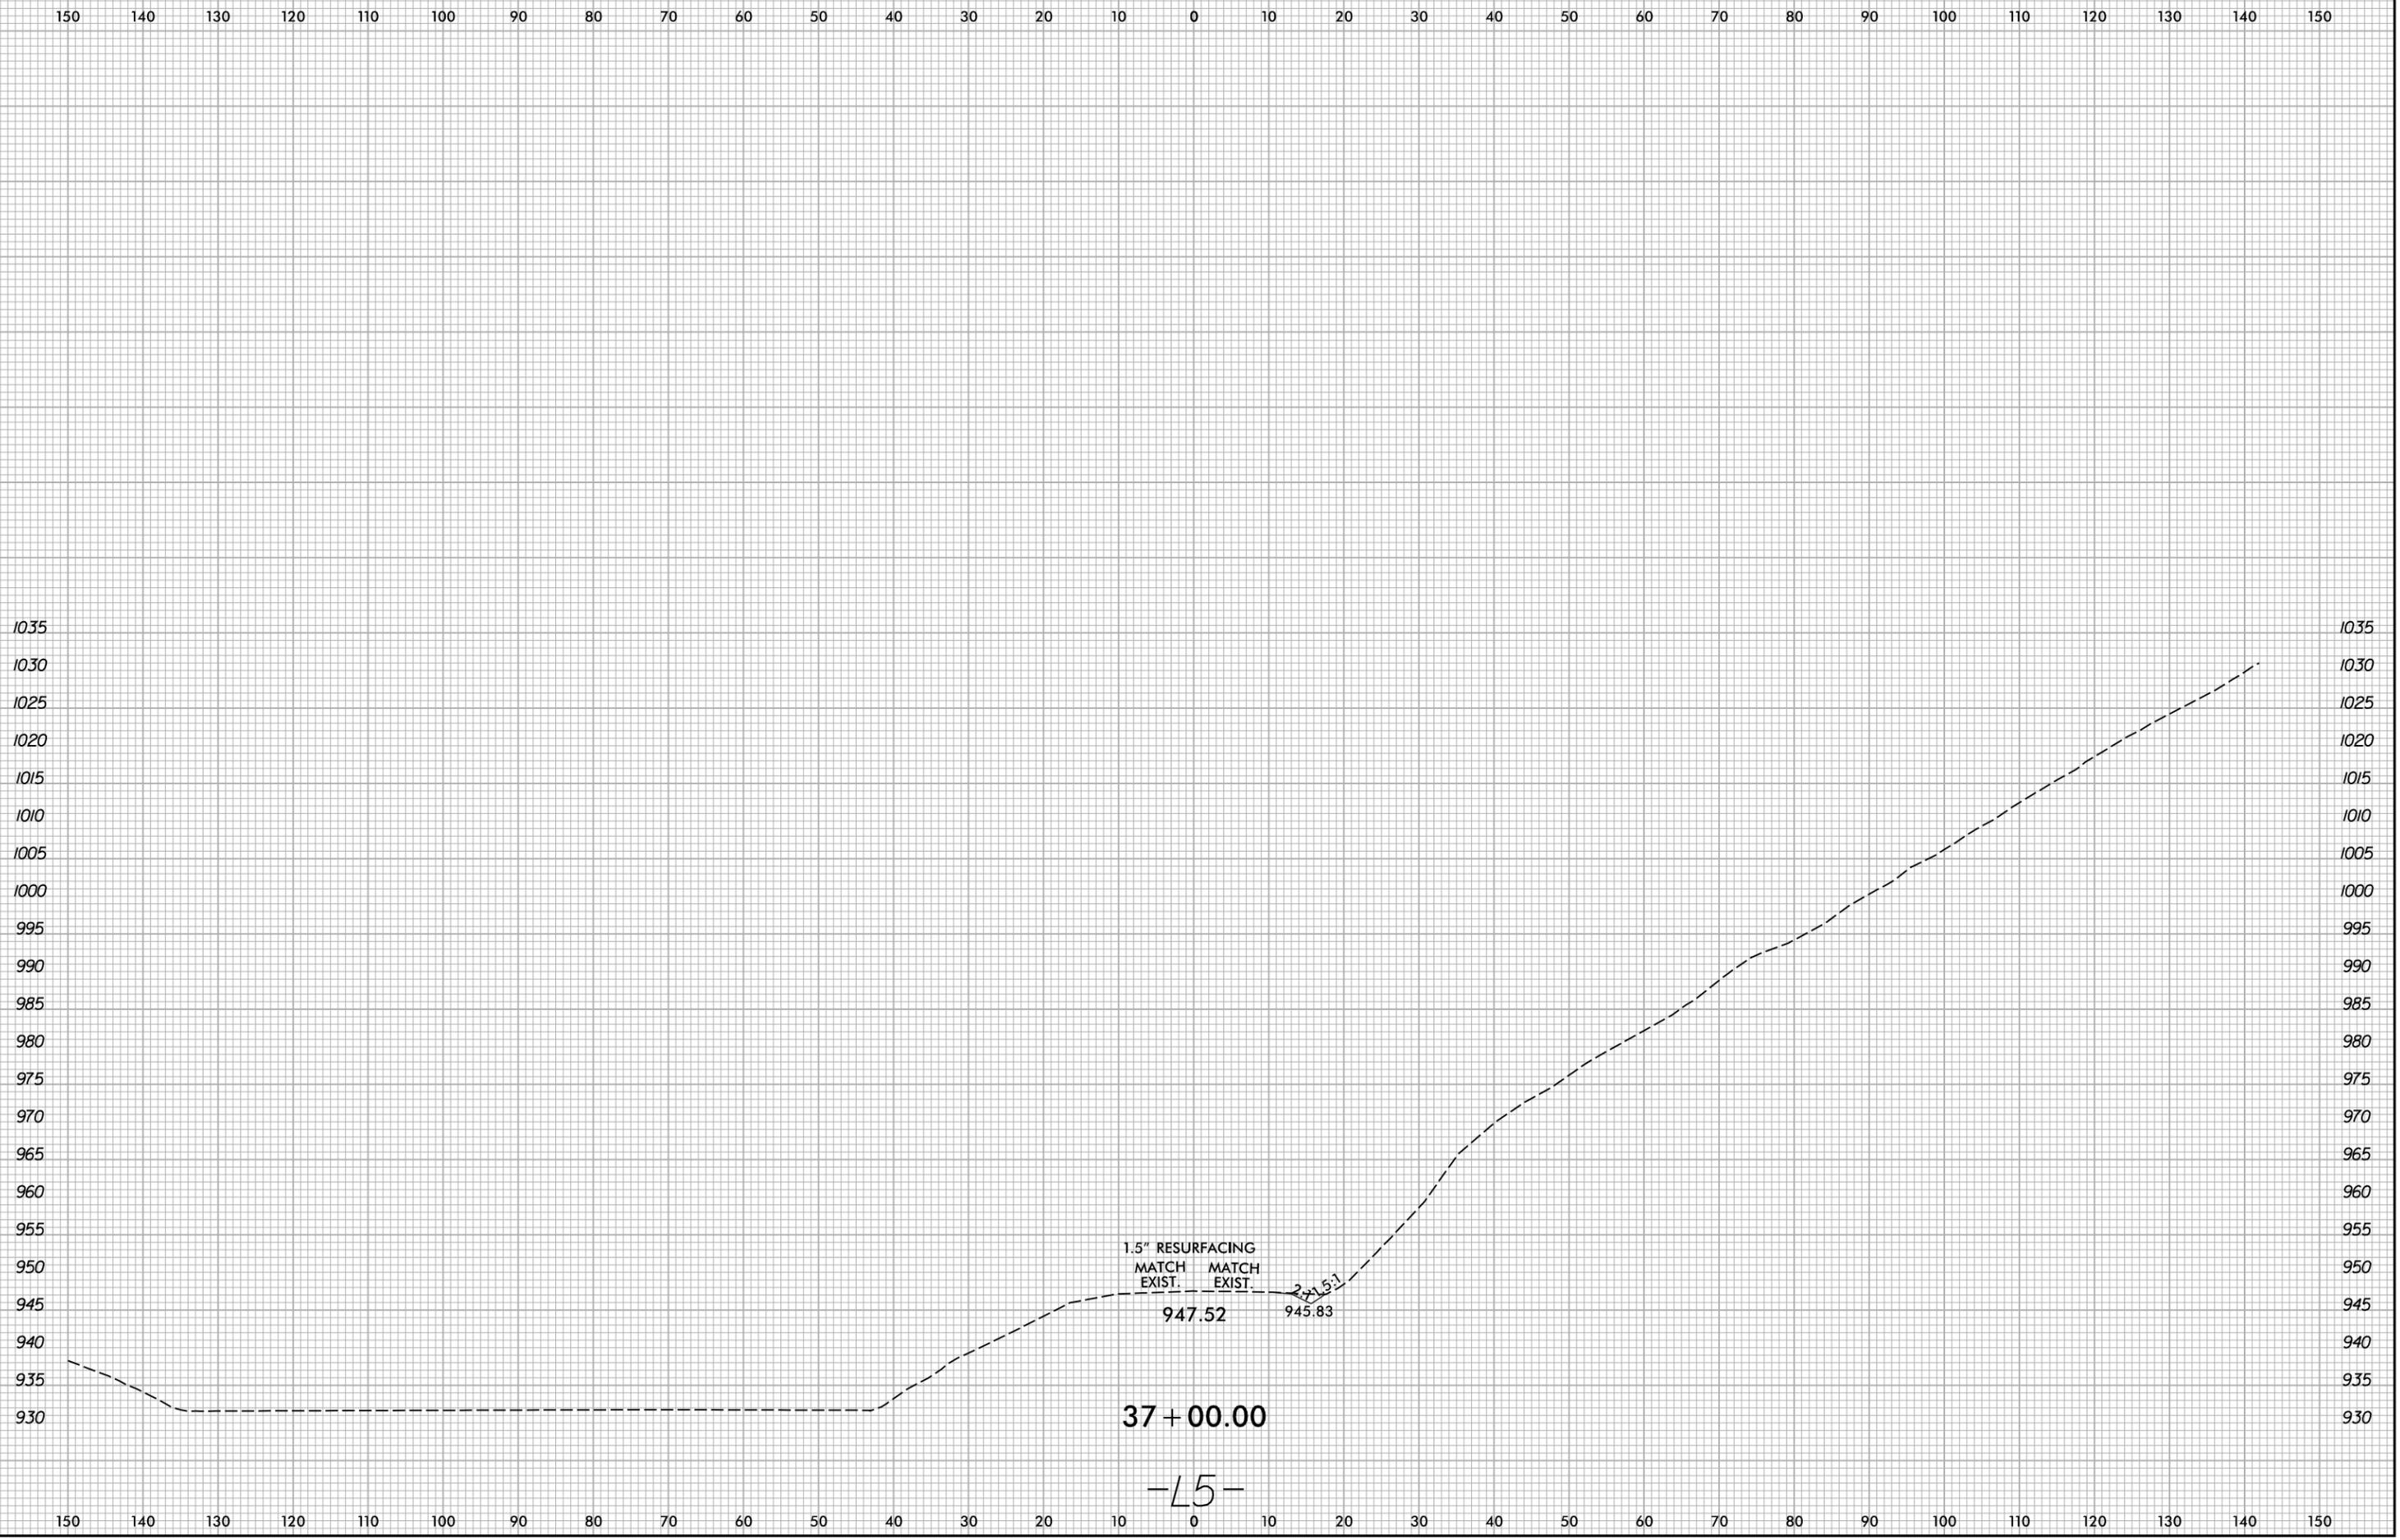

1.5" RESURFACING
MATCH EXIST. MATCH EXIST.

947.52 945.83

2+15.1


37+00.00

-L5-

10/22/2025
X:\N001\Green River Cove Rd Rehab\Roadway\XSC\GreenRiver Cove_Rdy_xpl_All.dgn
User:smelvr

6/23/16

150 140 130 120 110 100 90 80 70 60 50 40 30 20 10 0 10 20 30 40 50 60 70 80 90 100 110 120 130 140 150

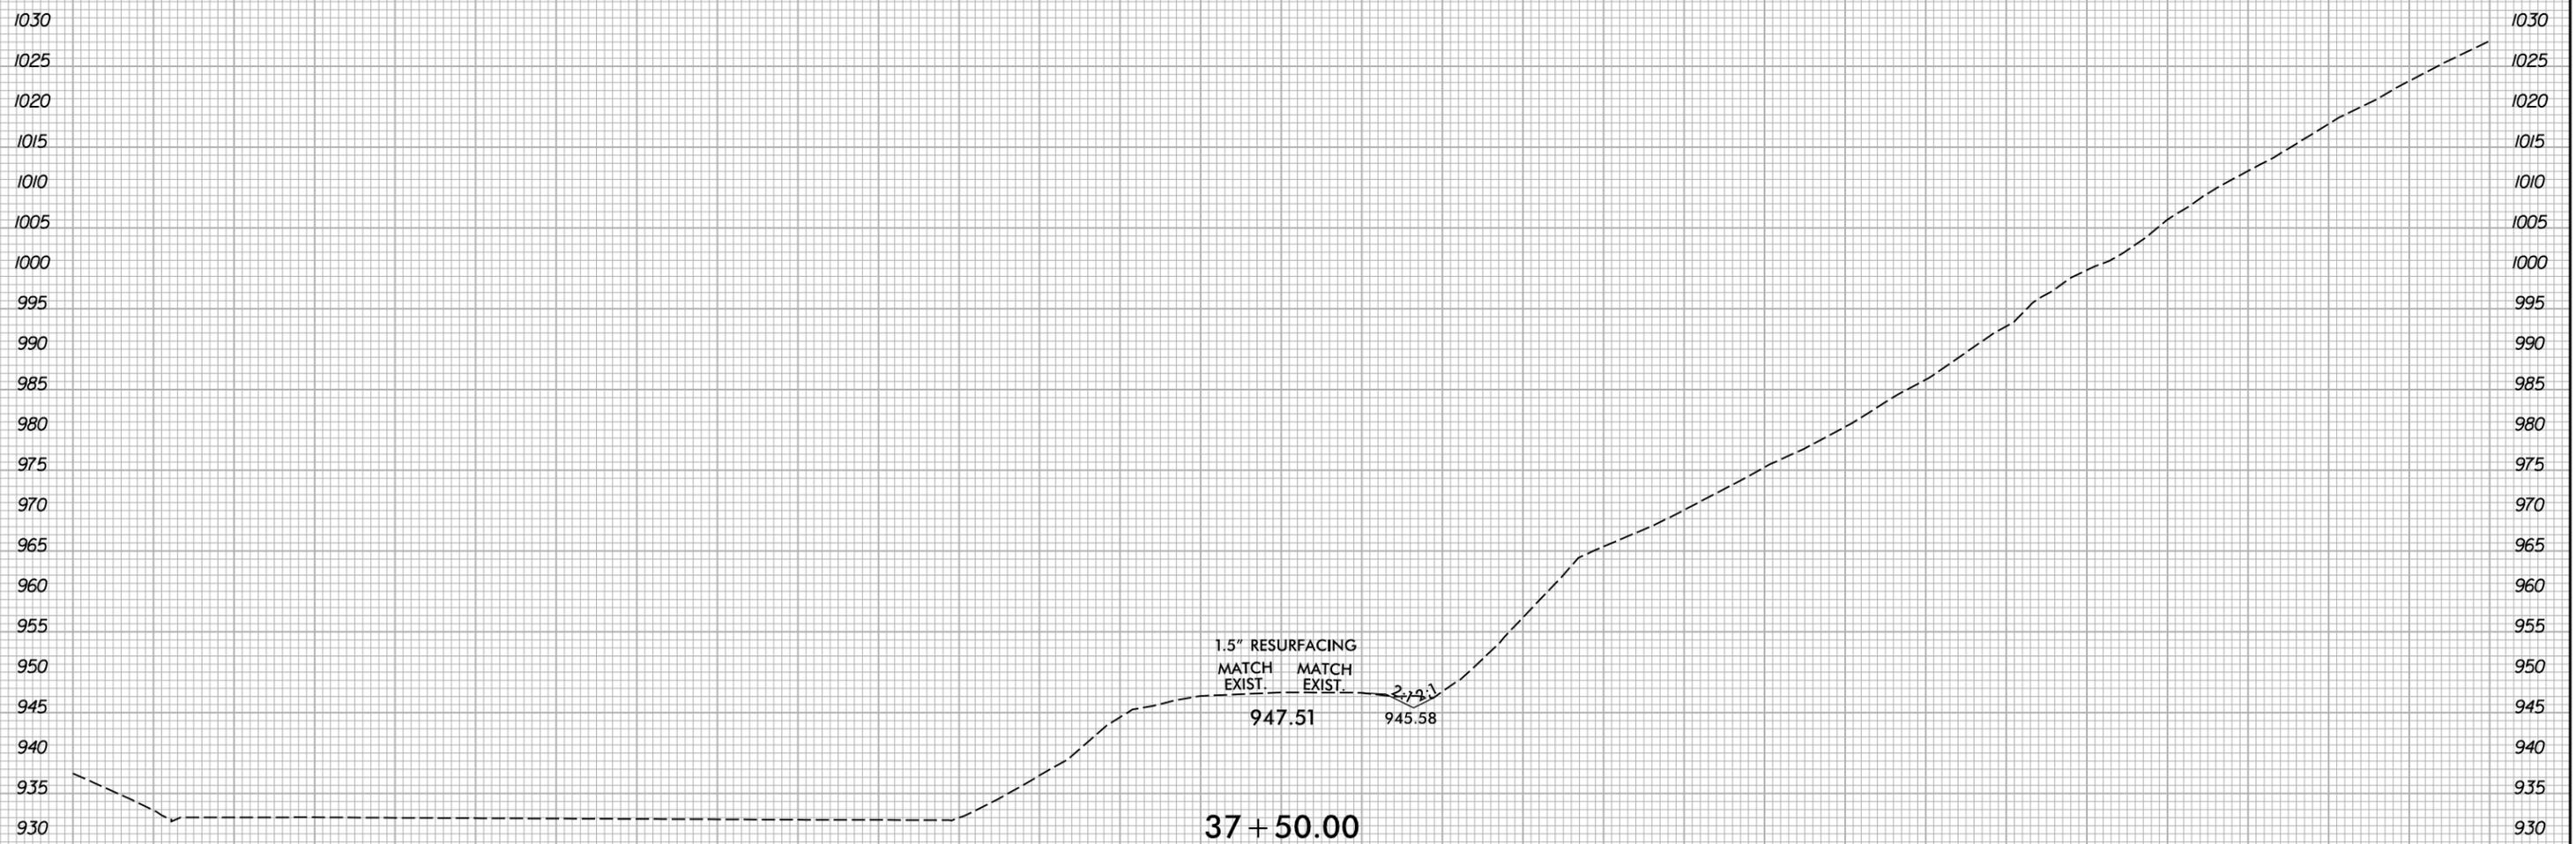

1.5" RESURFACING
MATCH EXIST. MATCH EXIST.

947.51 945.58


2.7%

37 + 50.00

-L5-


10/22/2025
 X:\N001\Green River Cove Rd Rehab\Roadway\XSC\GreenRiver Cove_Rdy_xpl_All.dgn
 User:smelvr

6/23/16

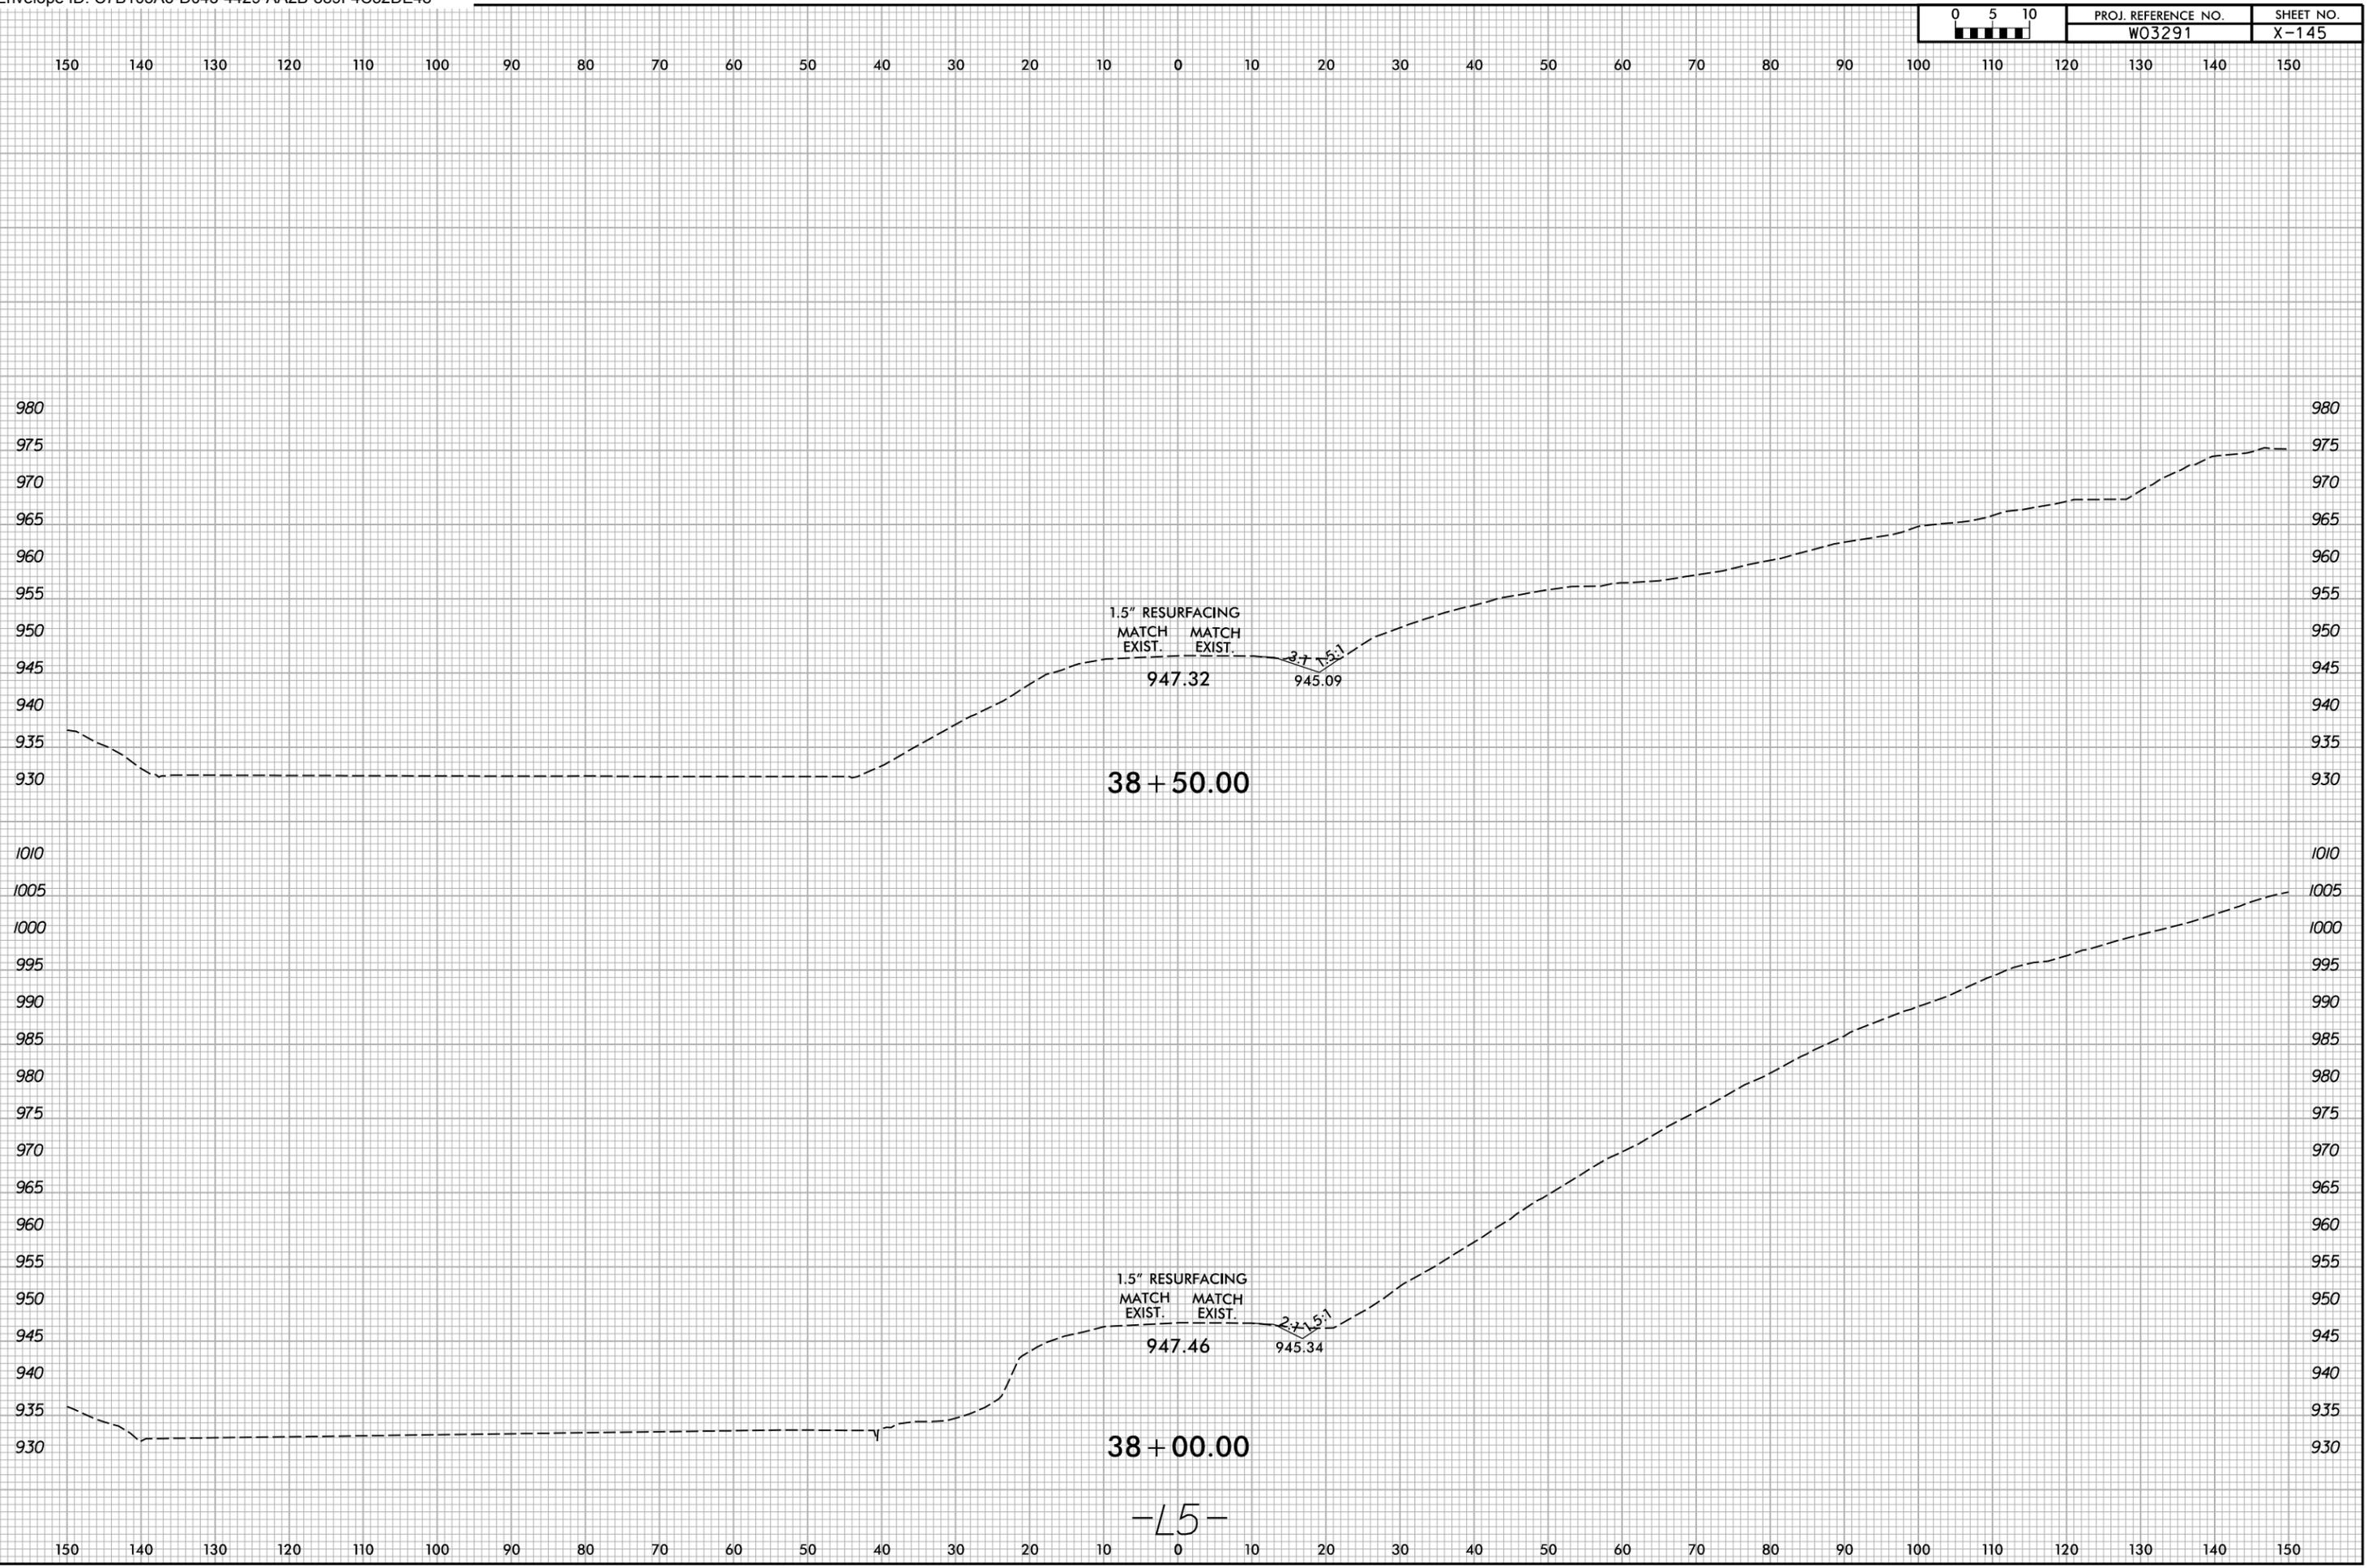


10/22/2025
X:\N001\Green River Cove Rd Rehab\Roadway\XSC\GreenRiver Cove_Rdy_xpl_All.dgn
User:smelvr

6/23/16

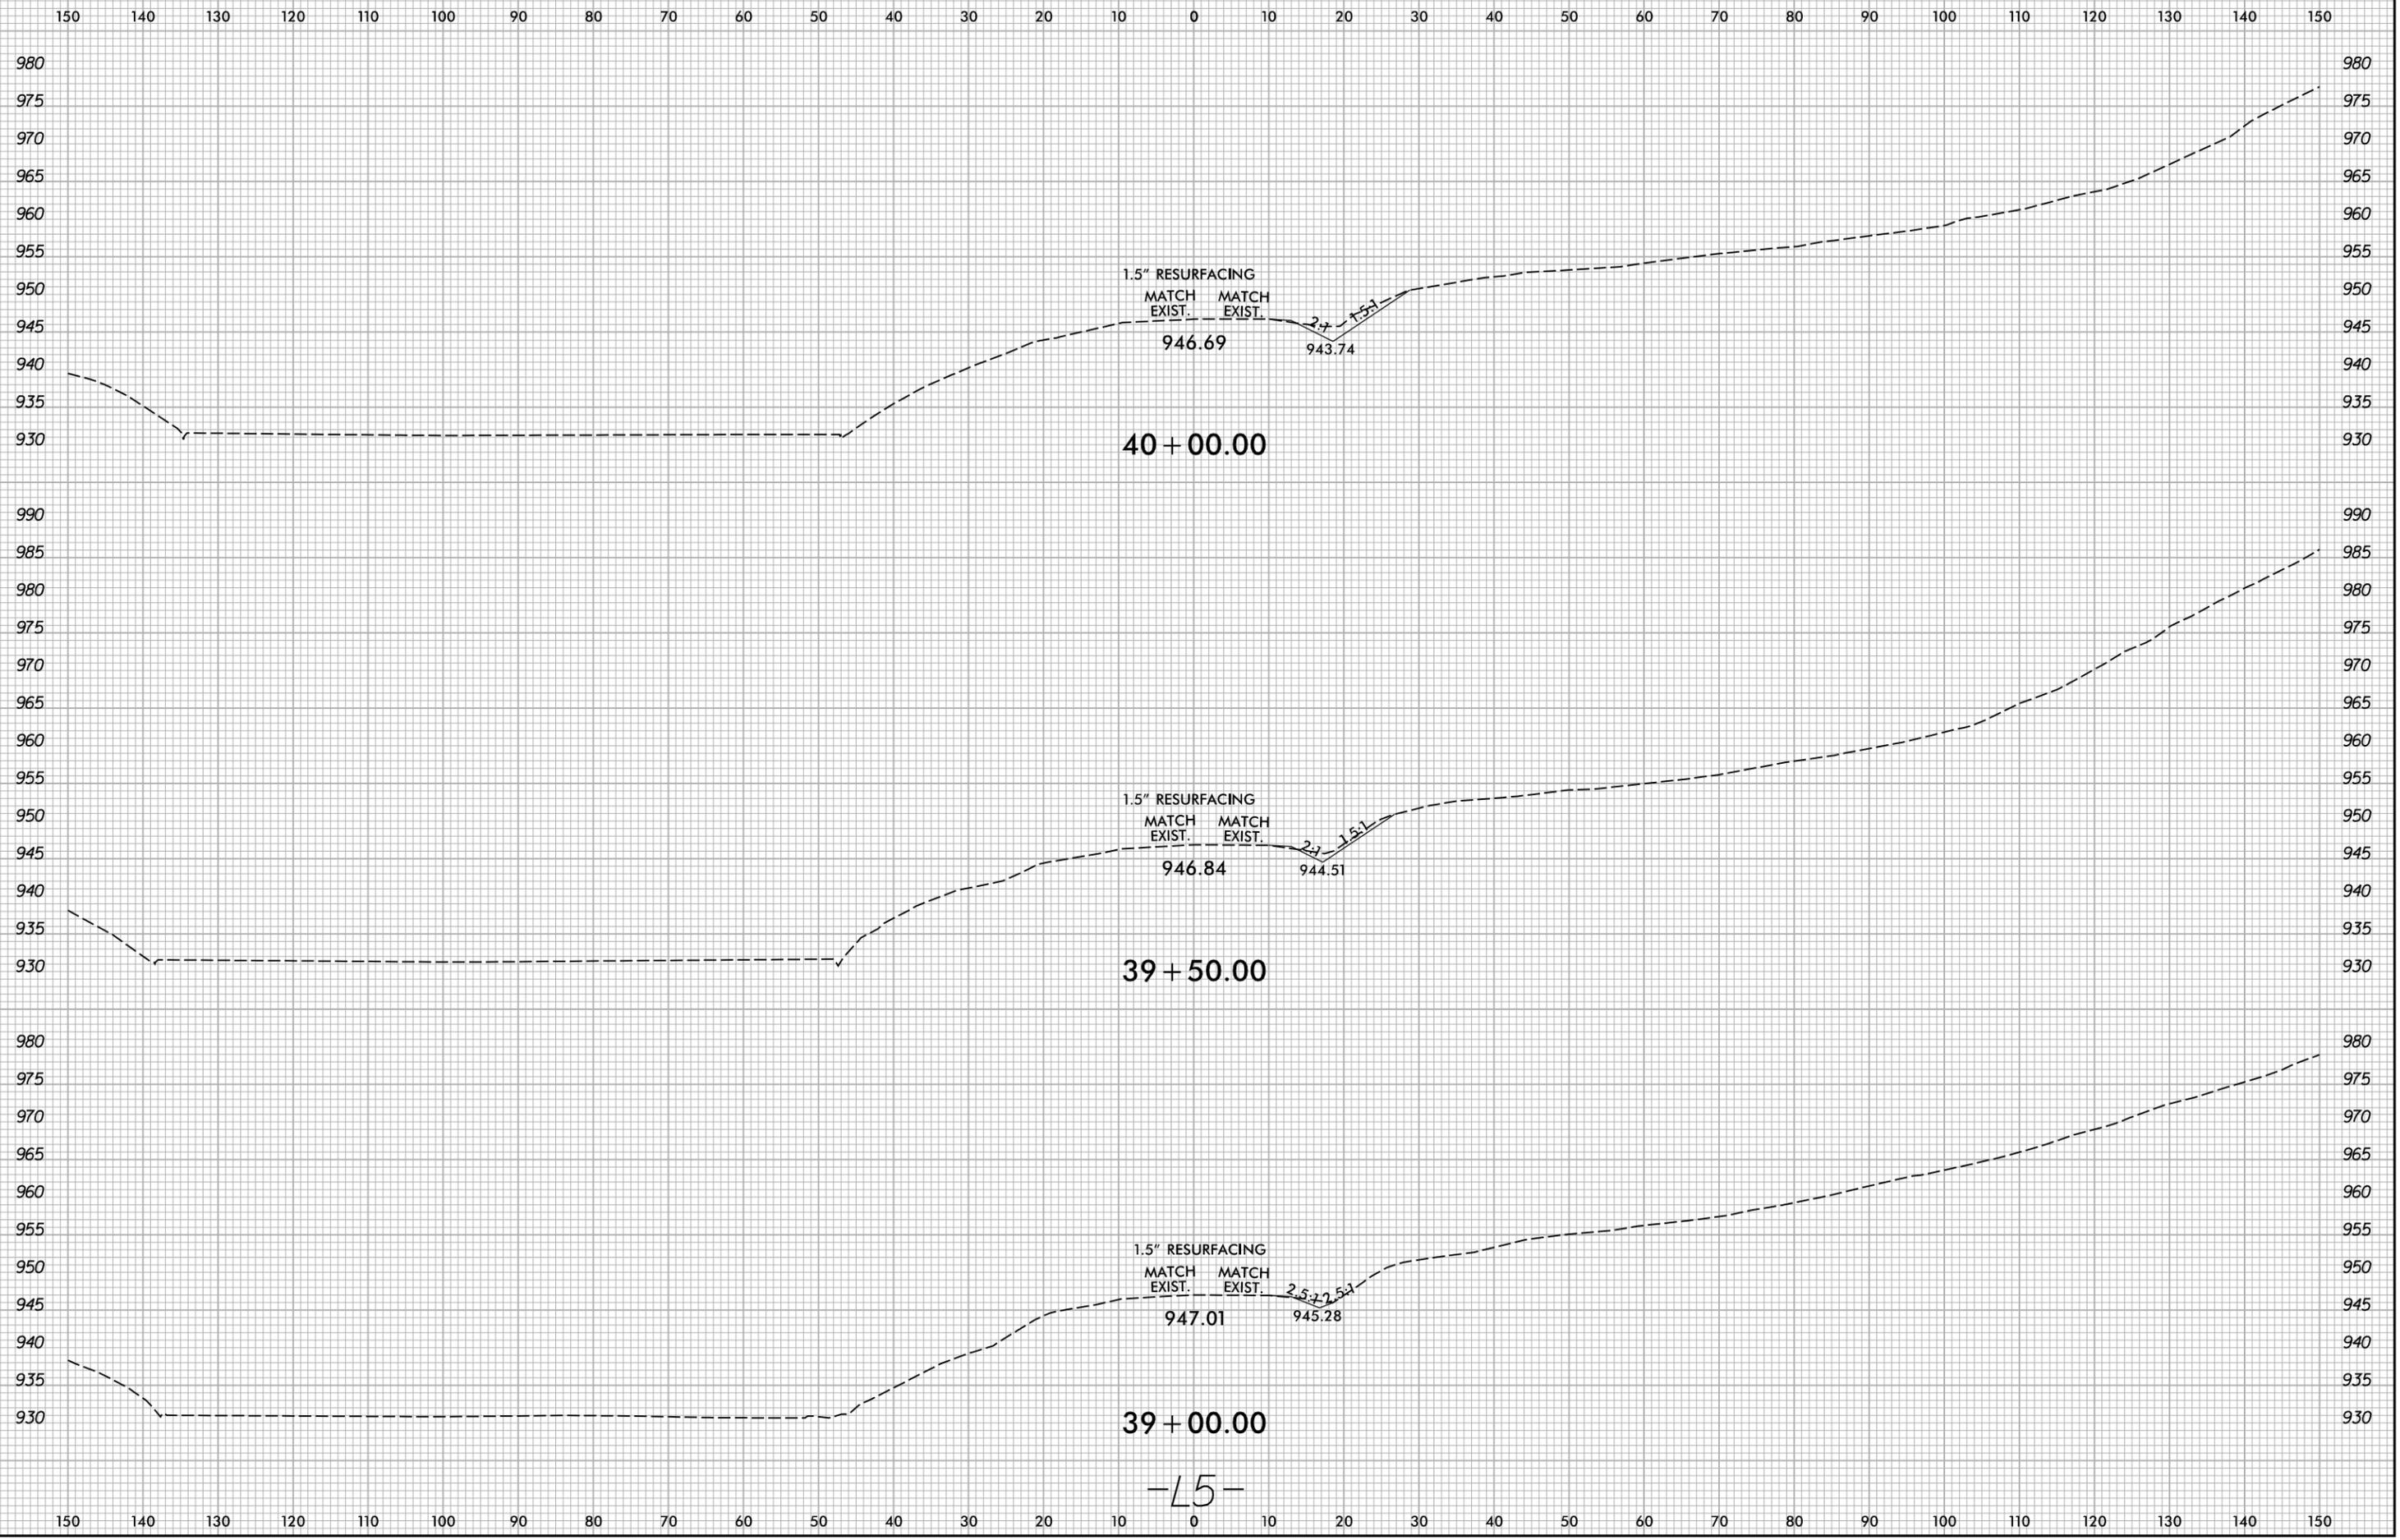


10/22/2025
X:\NCD01\Green River Cove Rd Rehab\Roadway\XSC\GreenRiver Cove_Rdy_xpl_All.dgn
User:smelvr

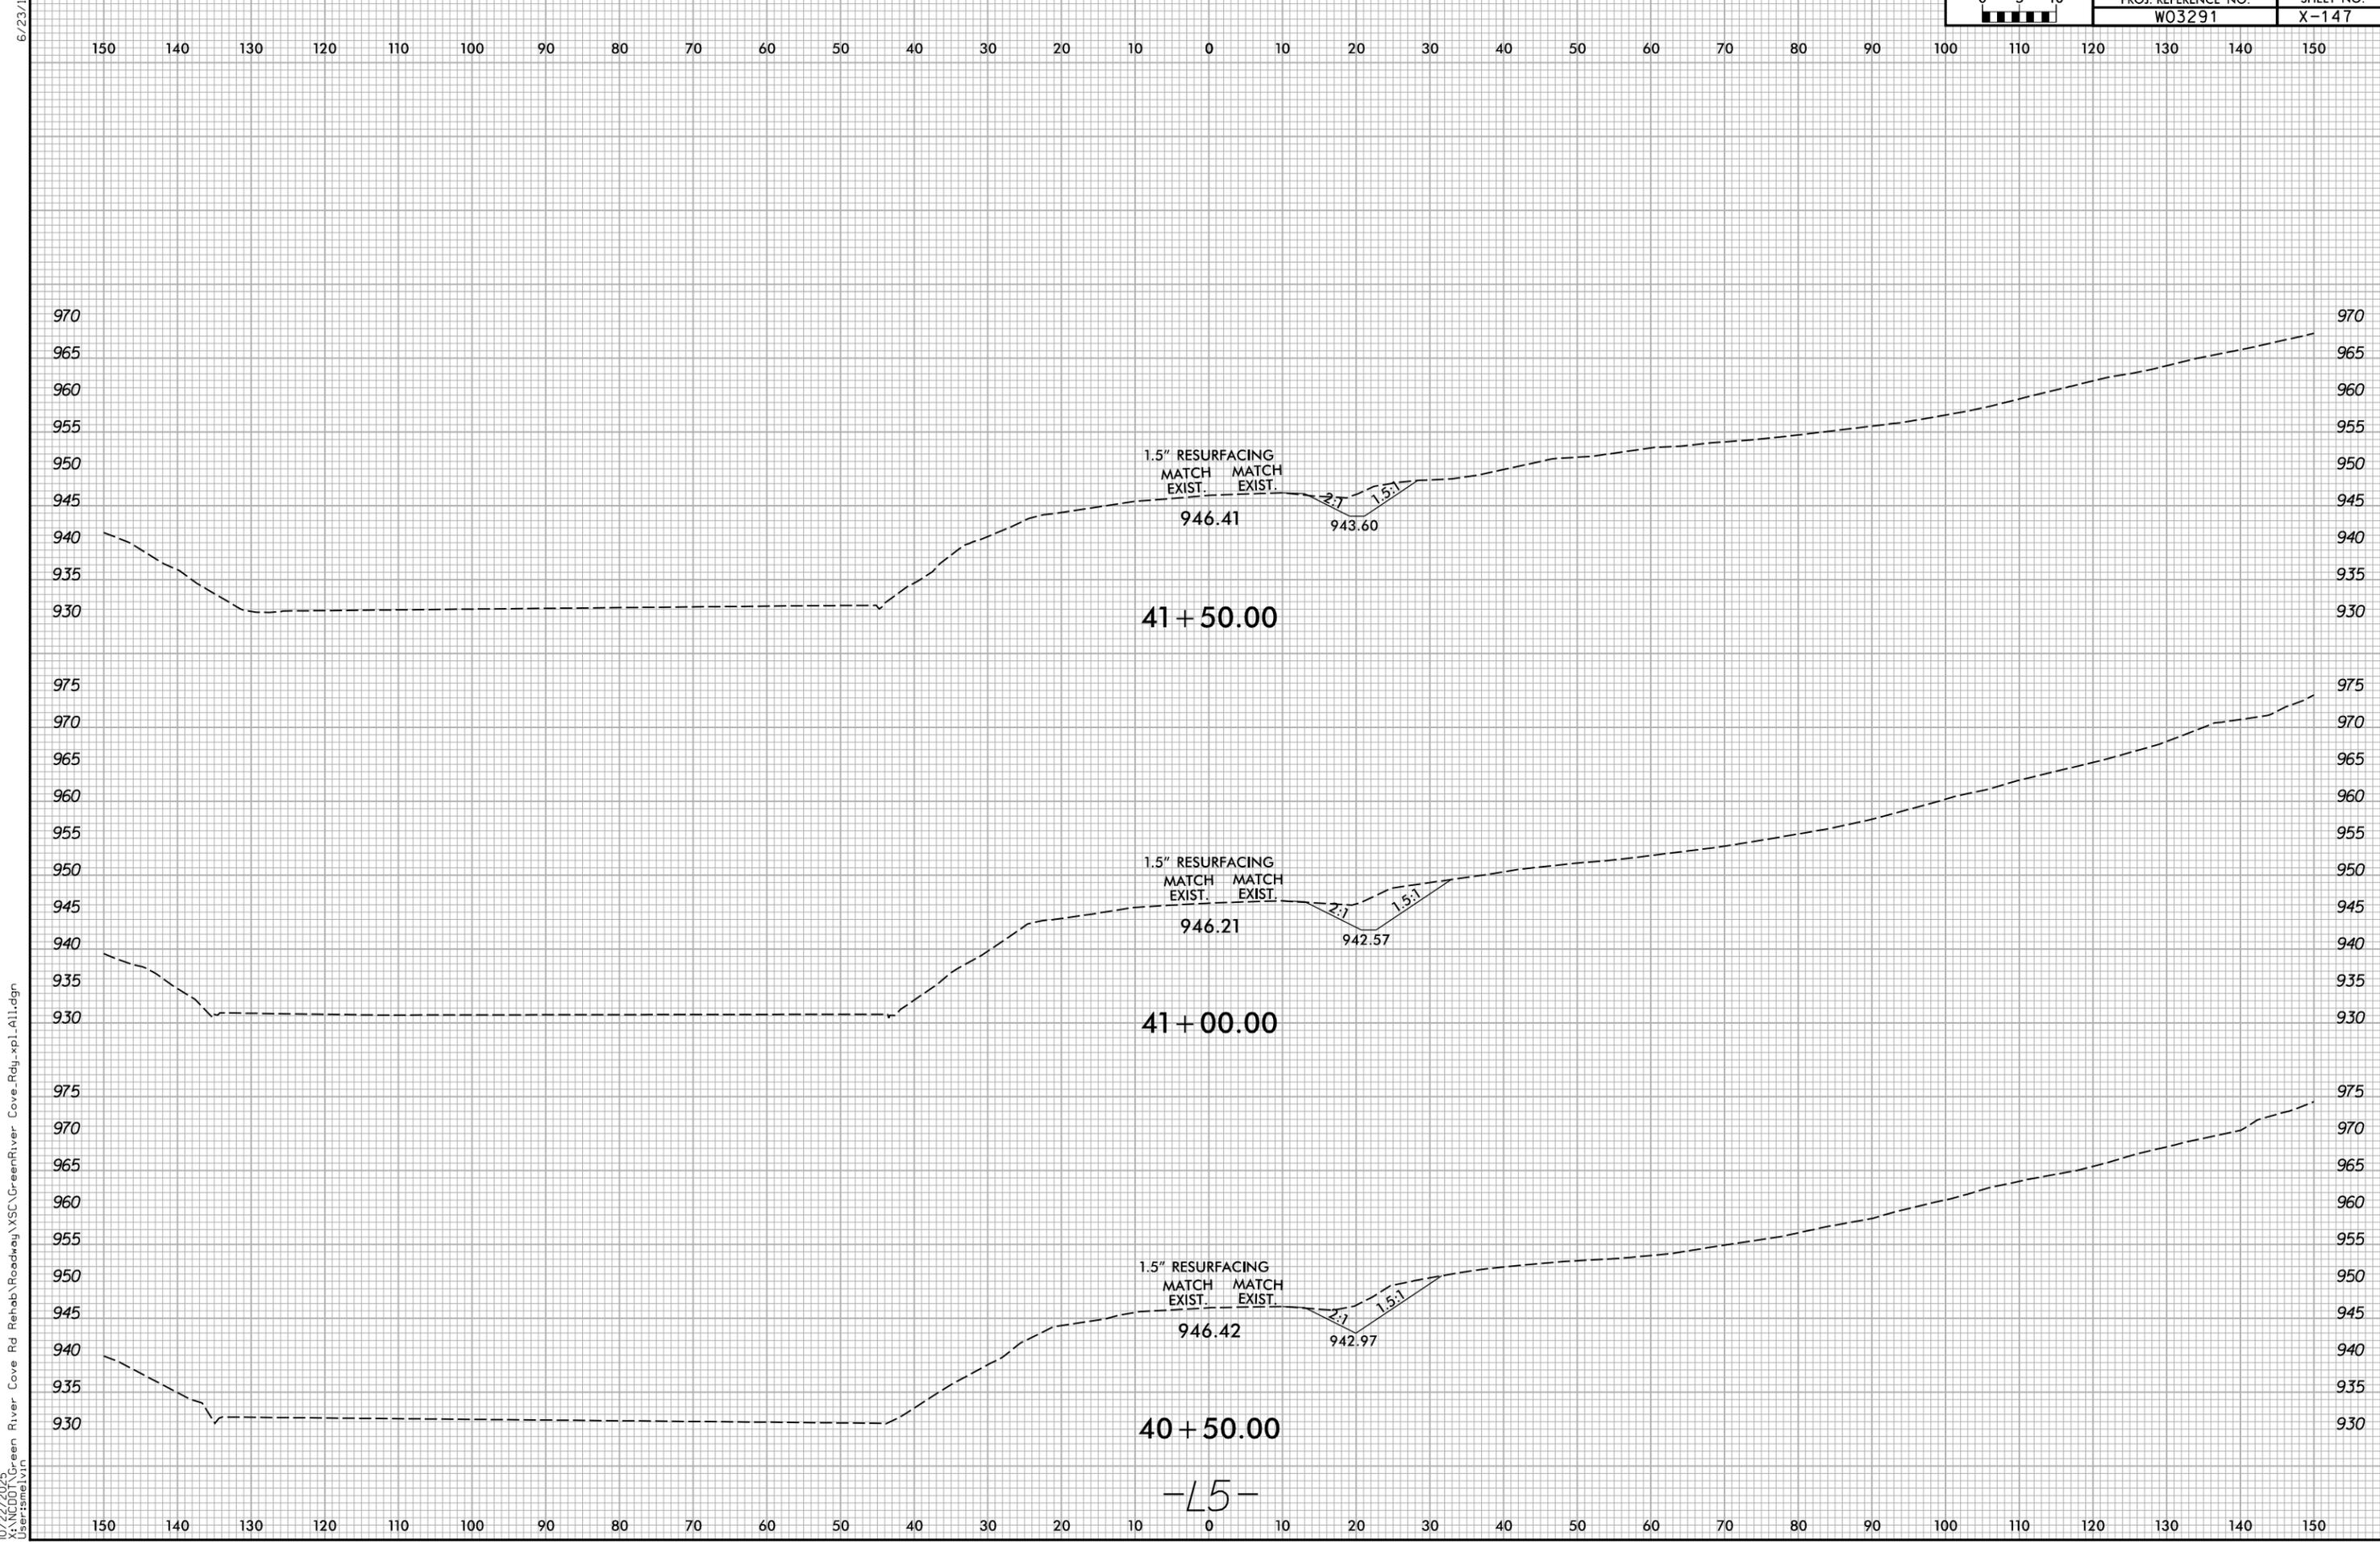

10/22/2025
X:\NC001\Green River Cove Rd Rehab\Roadway\XSC\GreenRiver Cove_Rdyj_xpl_All.dgn
User:smelvr


6/23/16

6/23/16

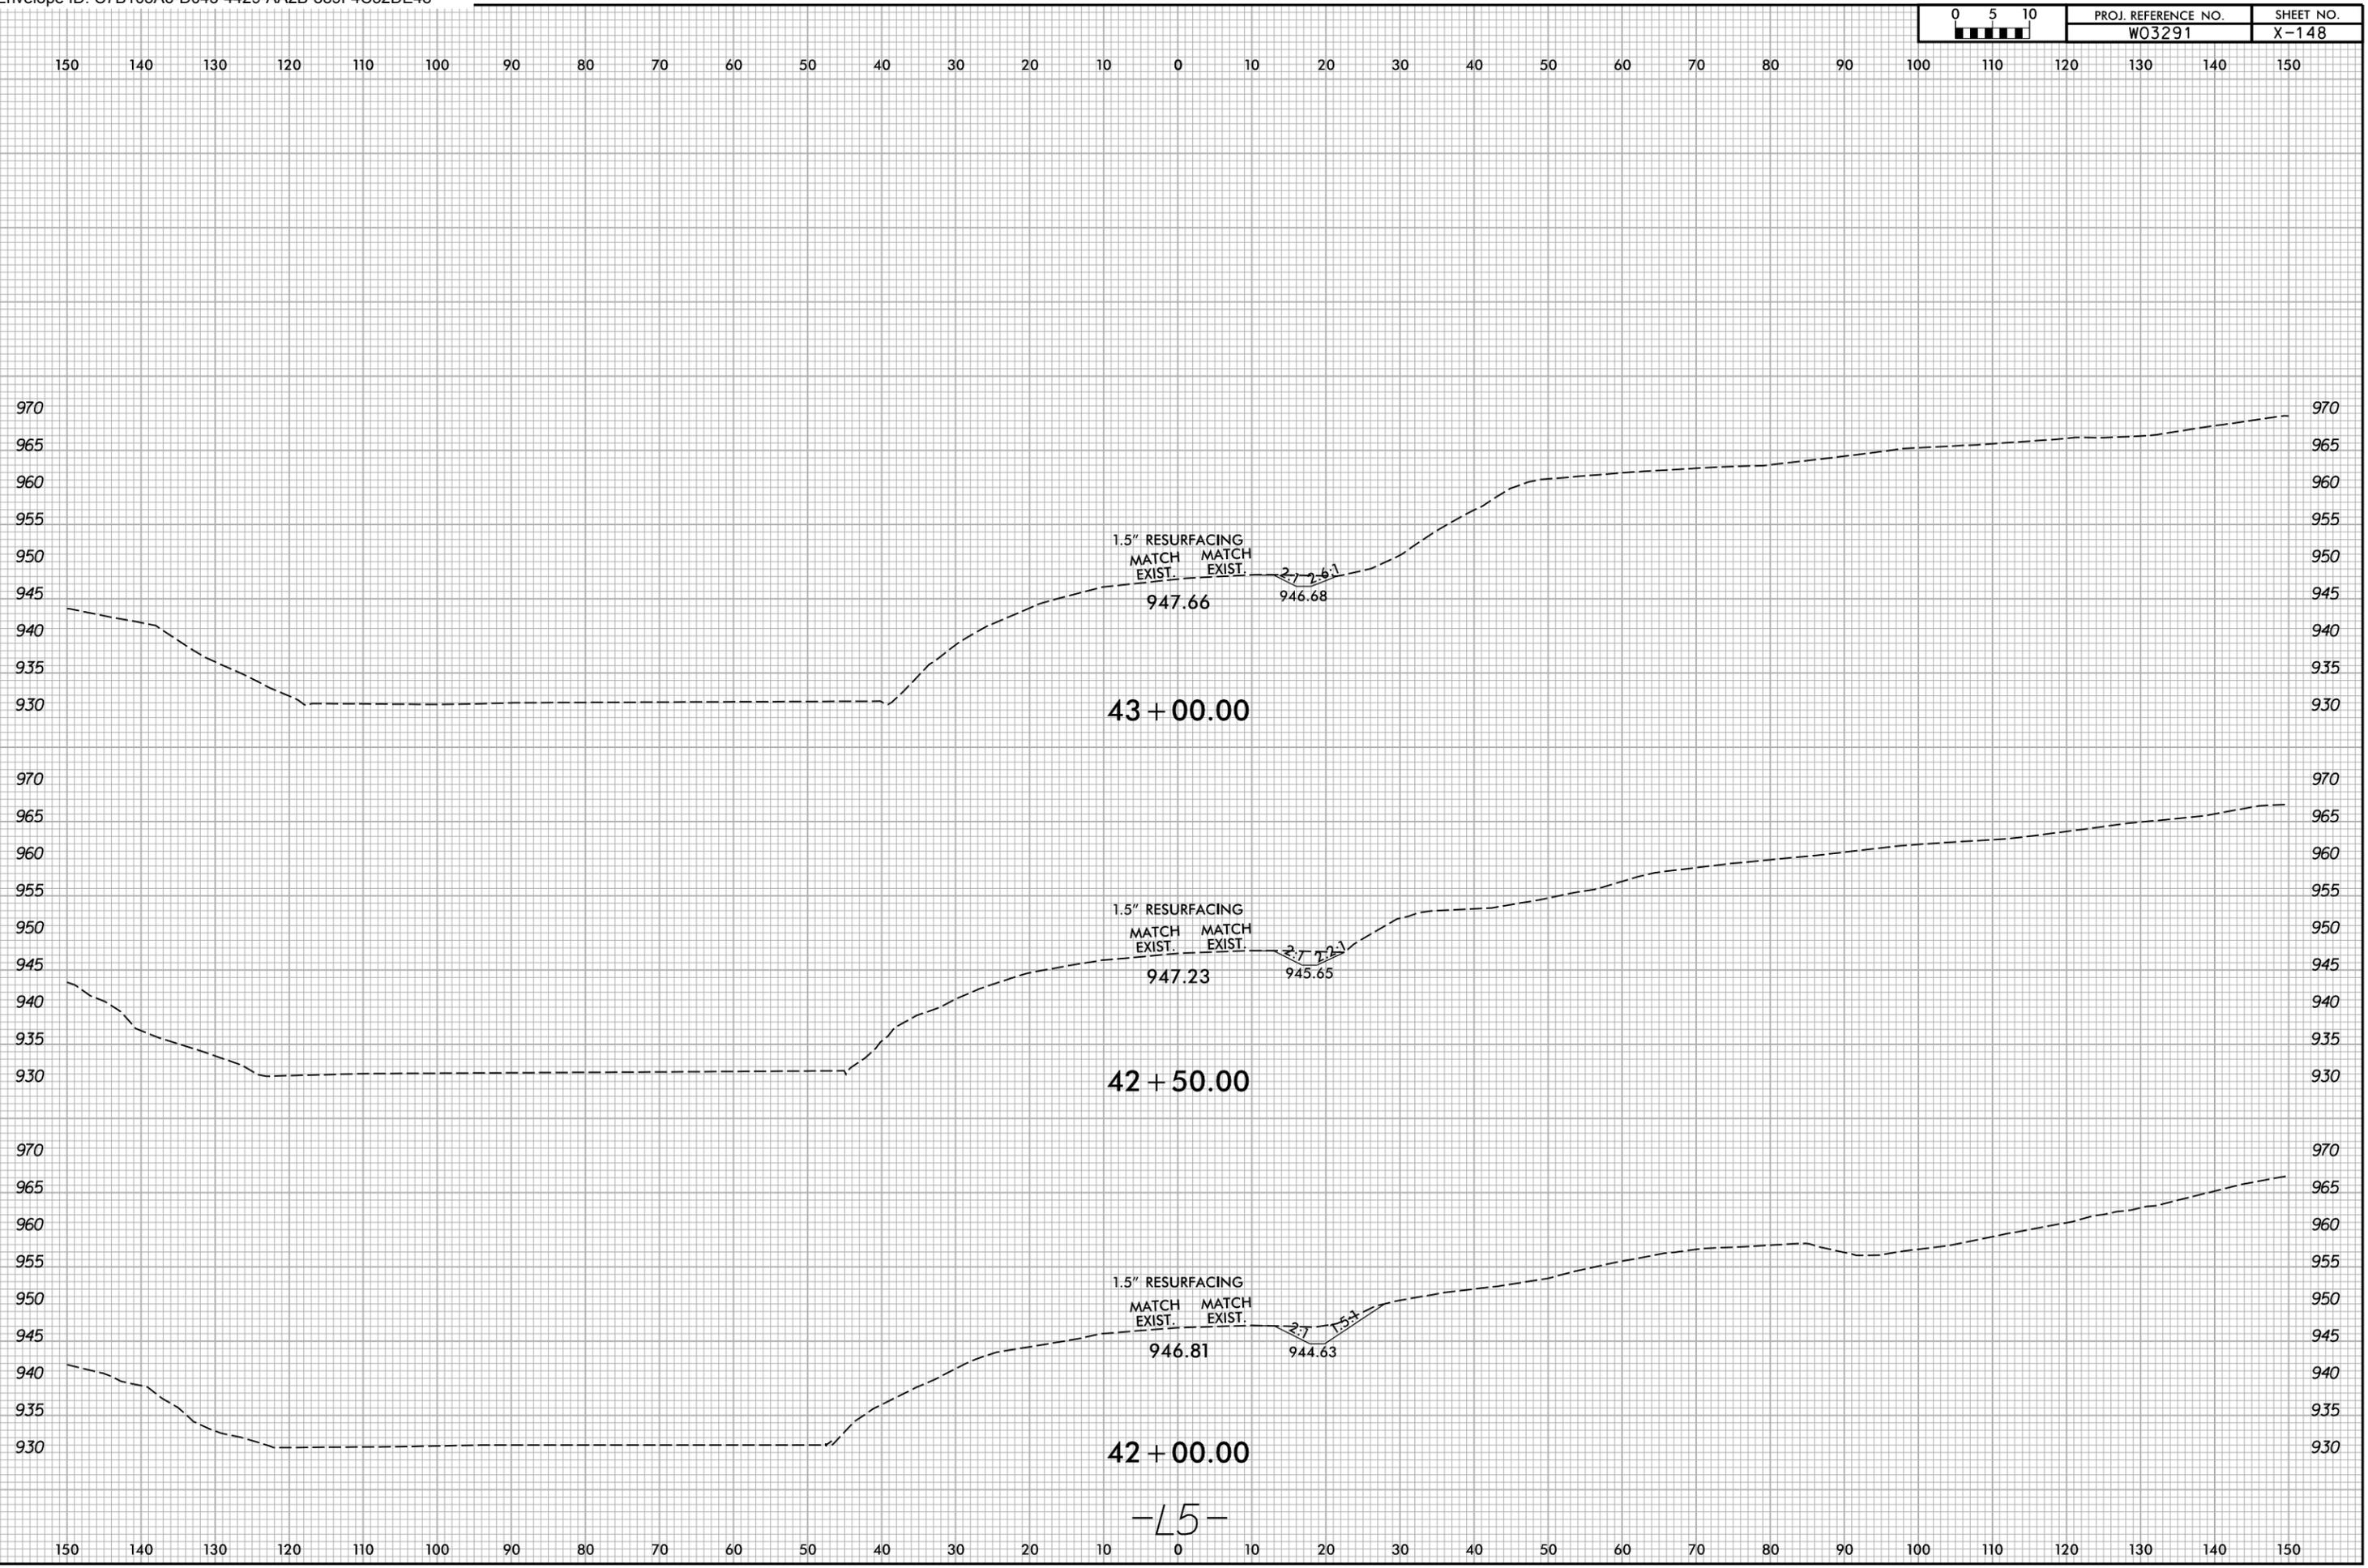

10/22/2025
X:\N001\Green River Cove Rd Rehab\Roadway\XSC\GreenRiver Cove_Rdy_xpl_All.dgn
User:smelvr


6/23/16

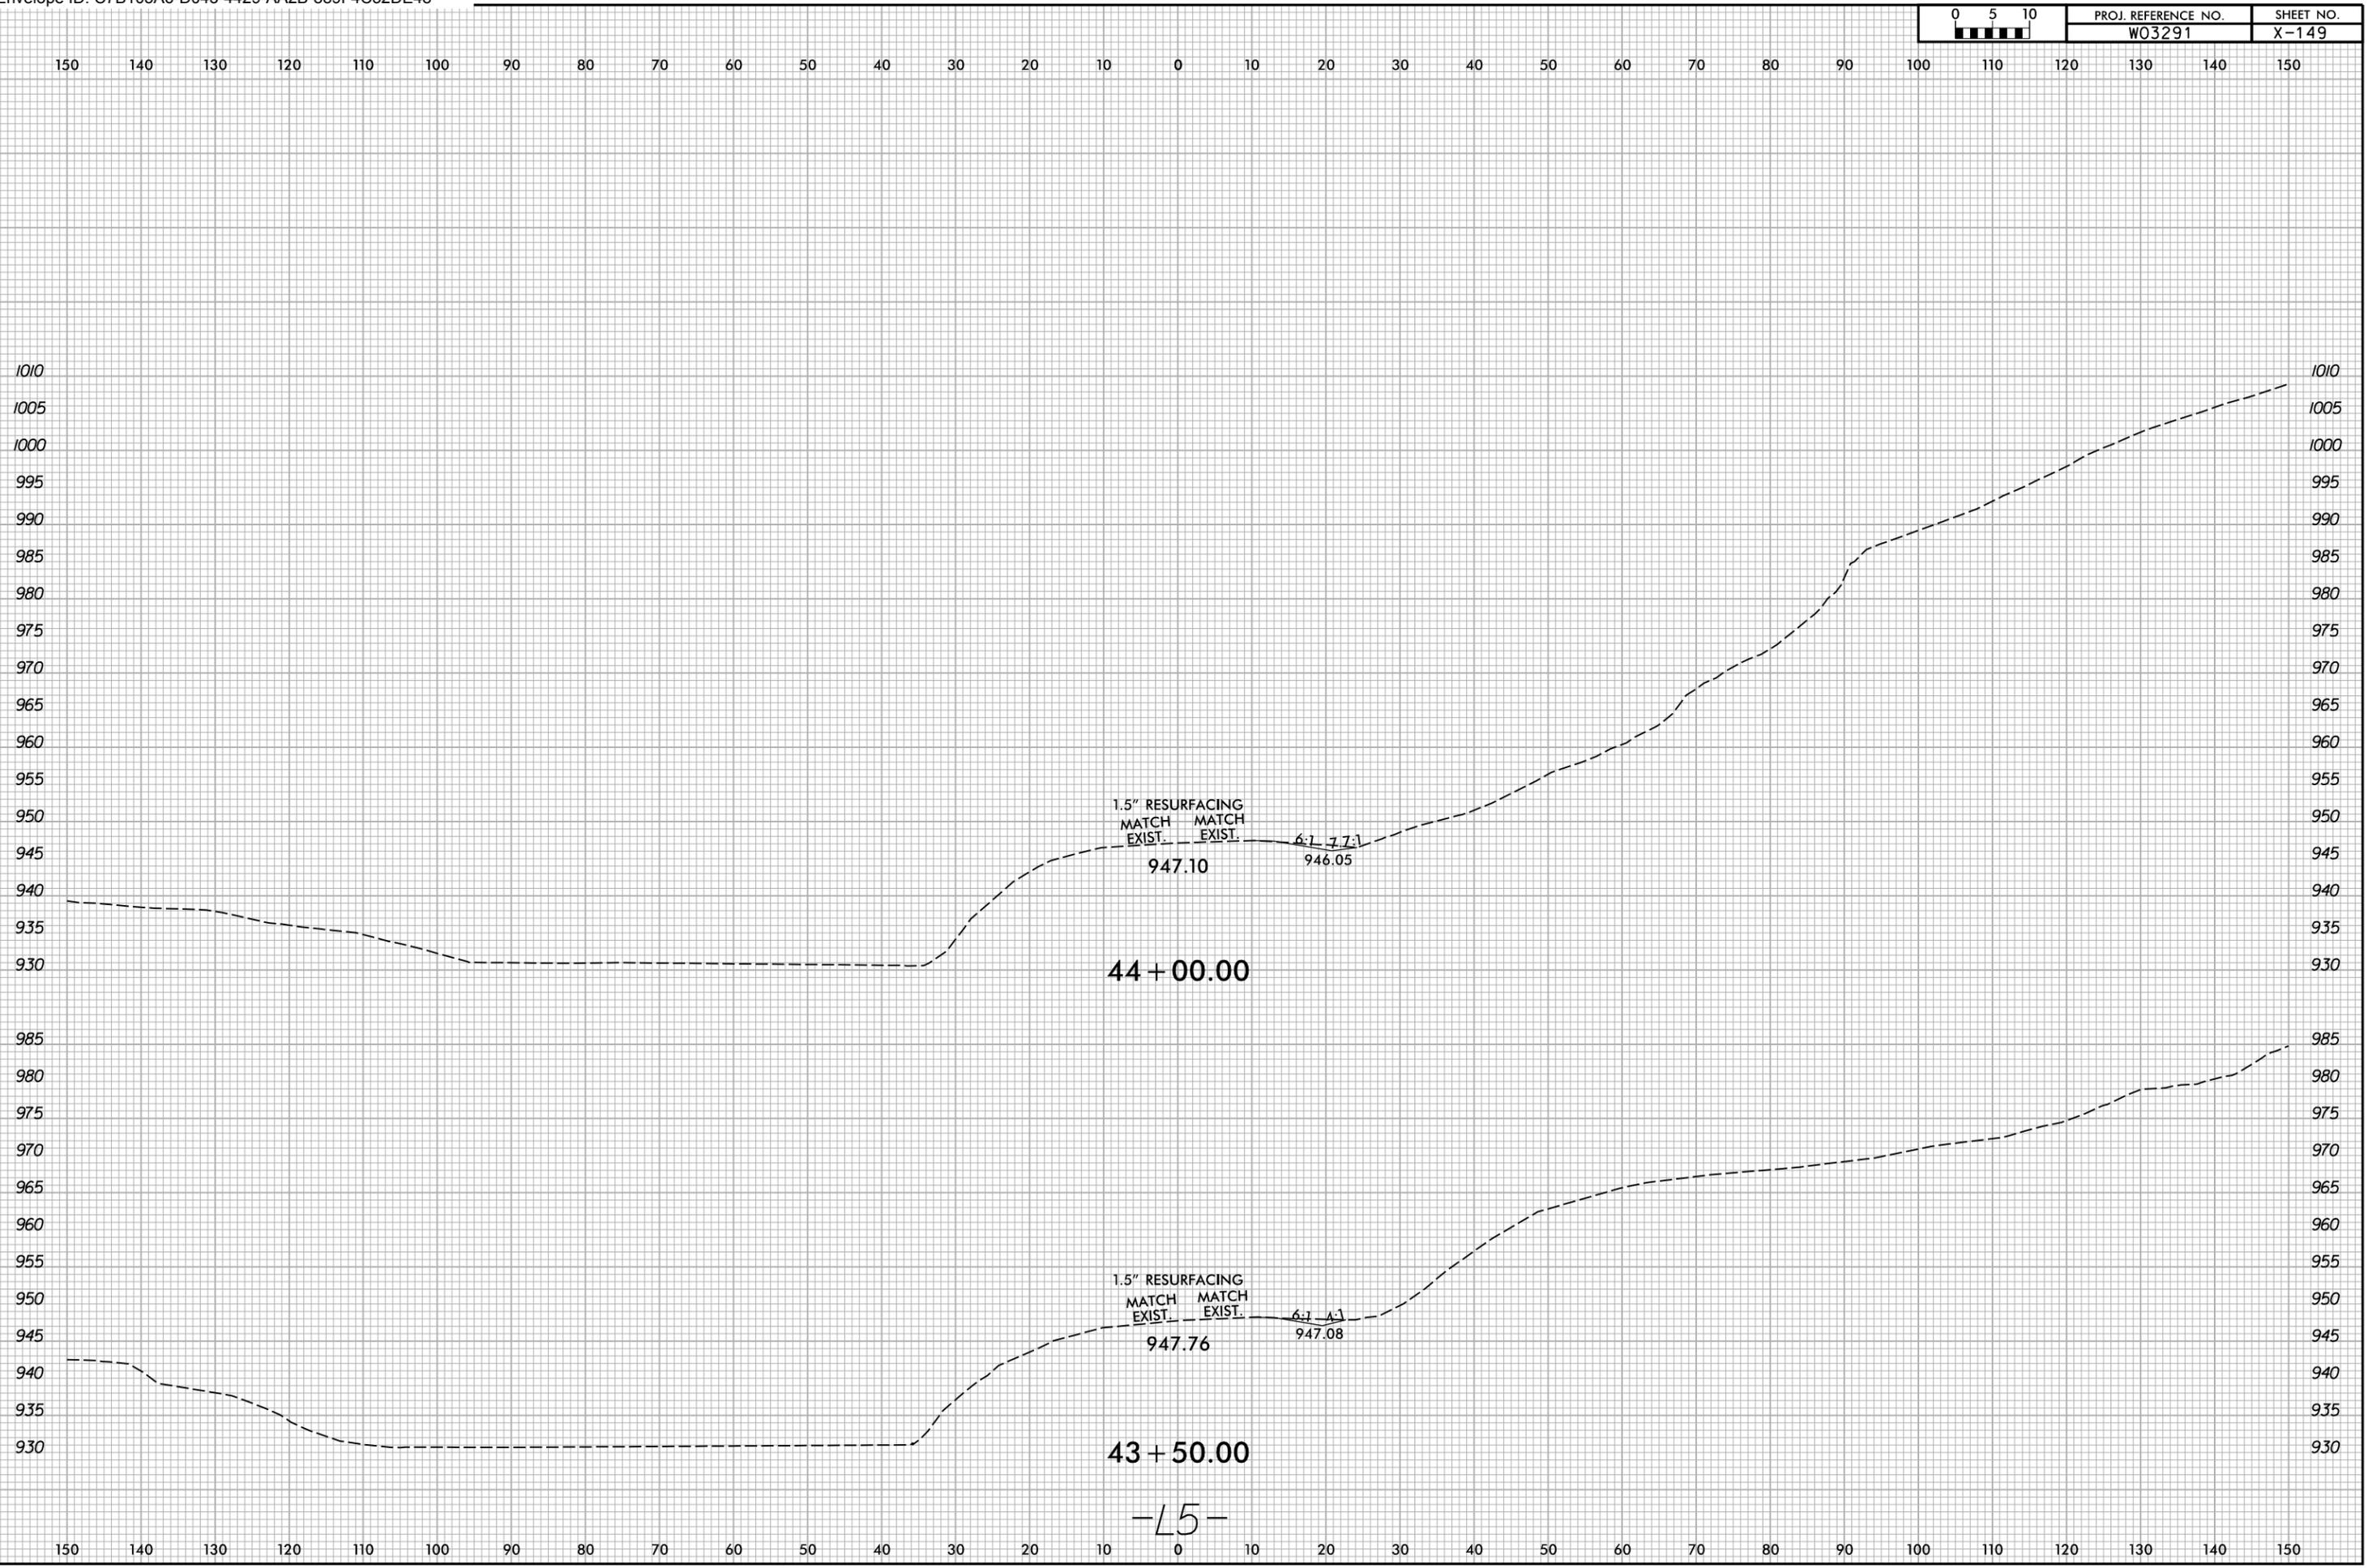

10/22/2025
X:\N001\Green River Cove Rd Rehab\Roadway\XSC\GreenRiver Cove_Rdy_xpl_All.dgn
User:smelvr

6/23/16

150 140 130 120 110 100 90 80 70 60 50 40 30 20 10 0 10 20 30 40 50 60 70 80 90 100 110 120 130 140 150


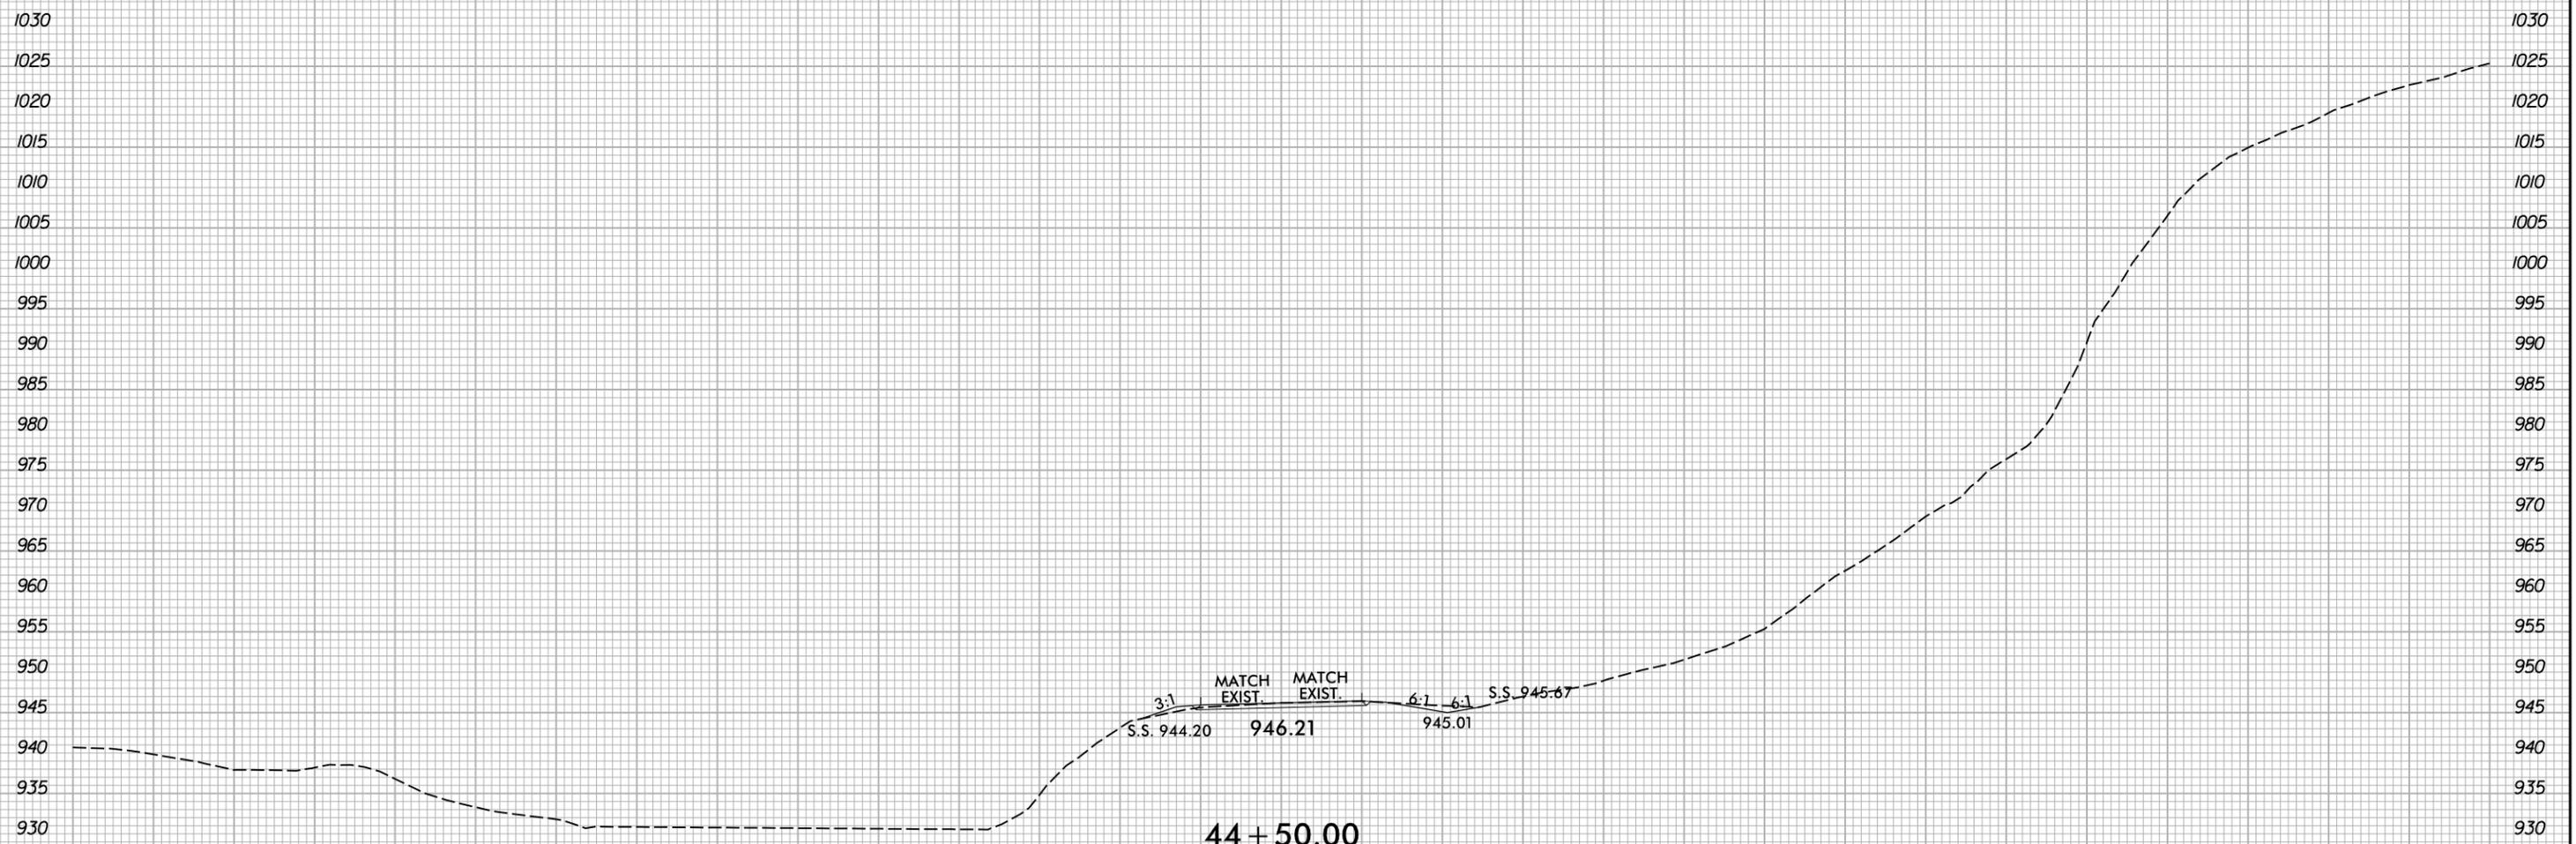


44 + 50.00

-L5-

10/22/2025
 X:\N001\Green River Cove Rd Rehab\Roadway\XSC\GreenRiver Cove_Rdy_xpl_All.dgn
 User:smelvr


6/23/16

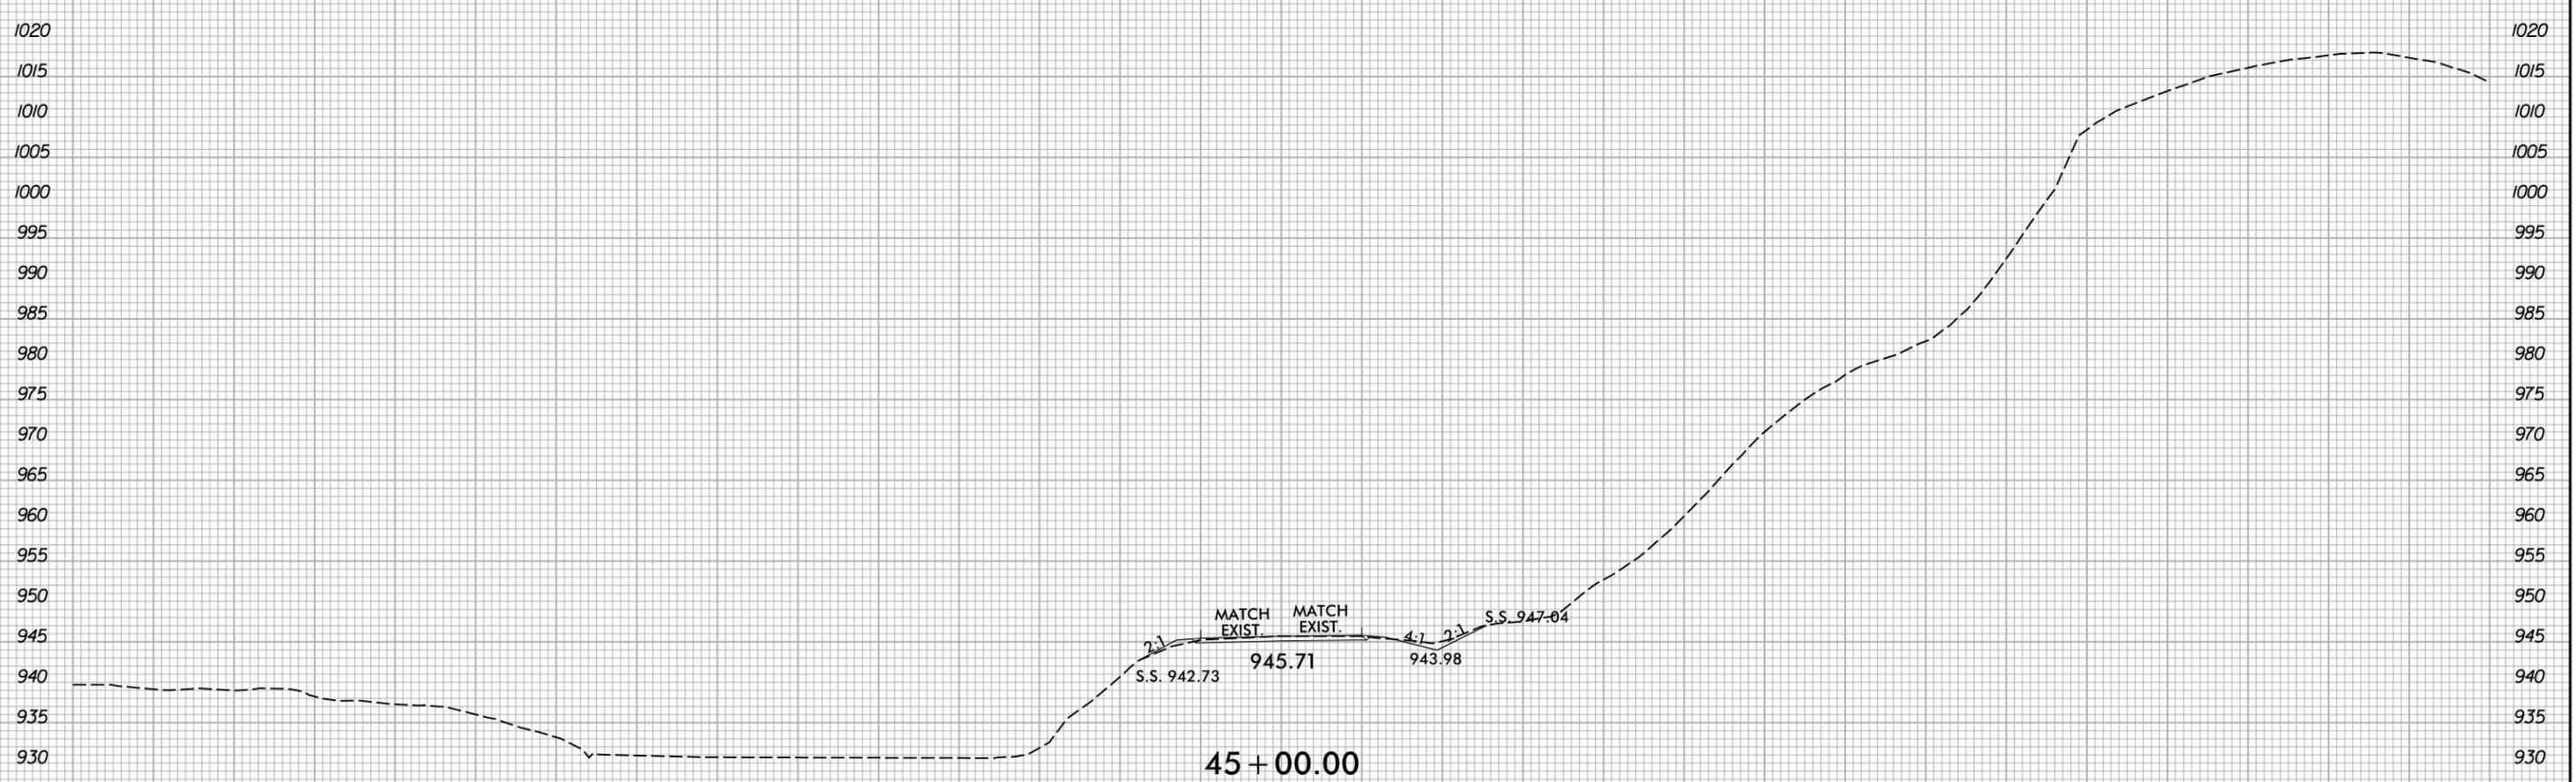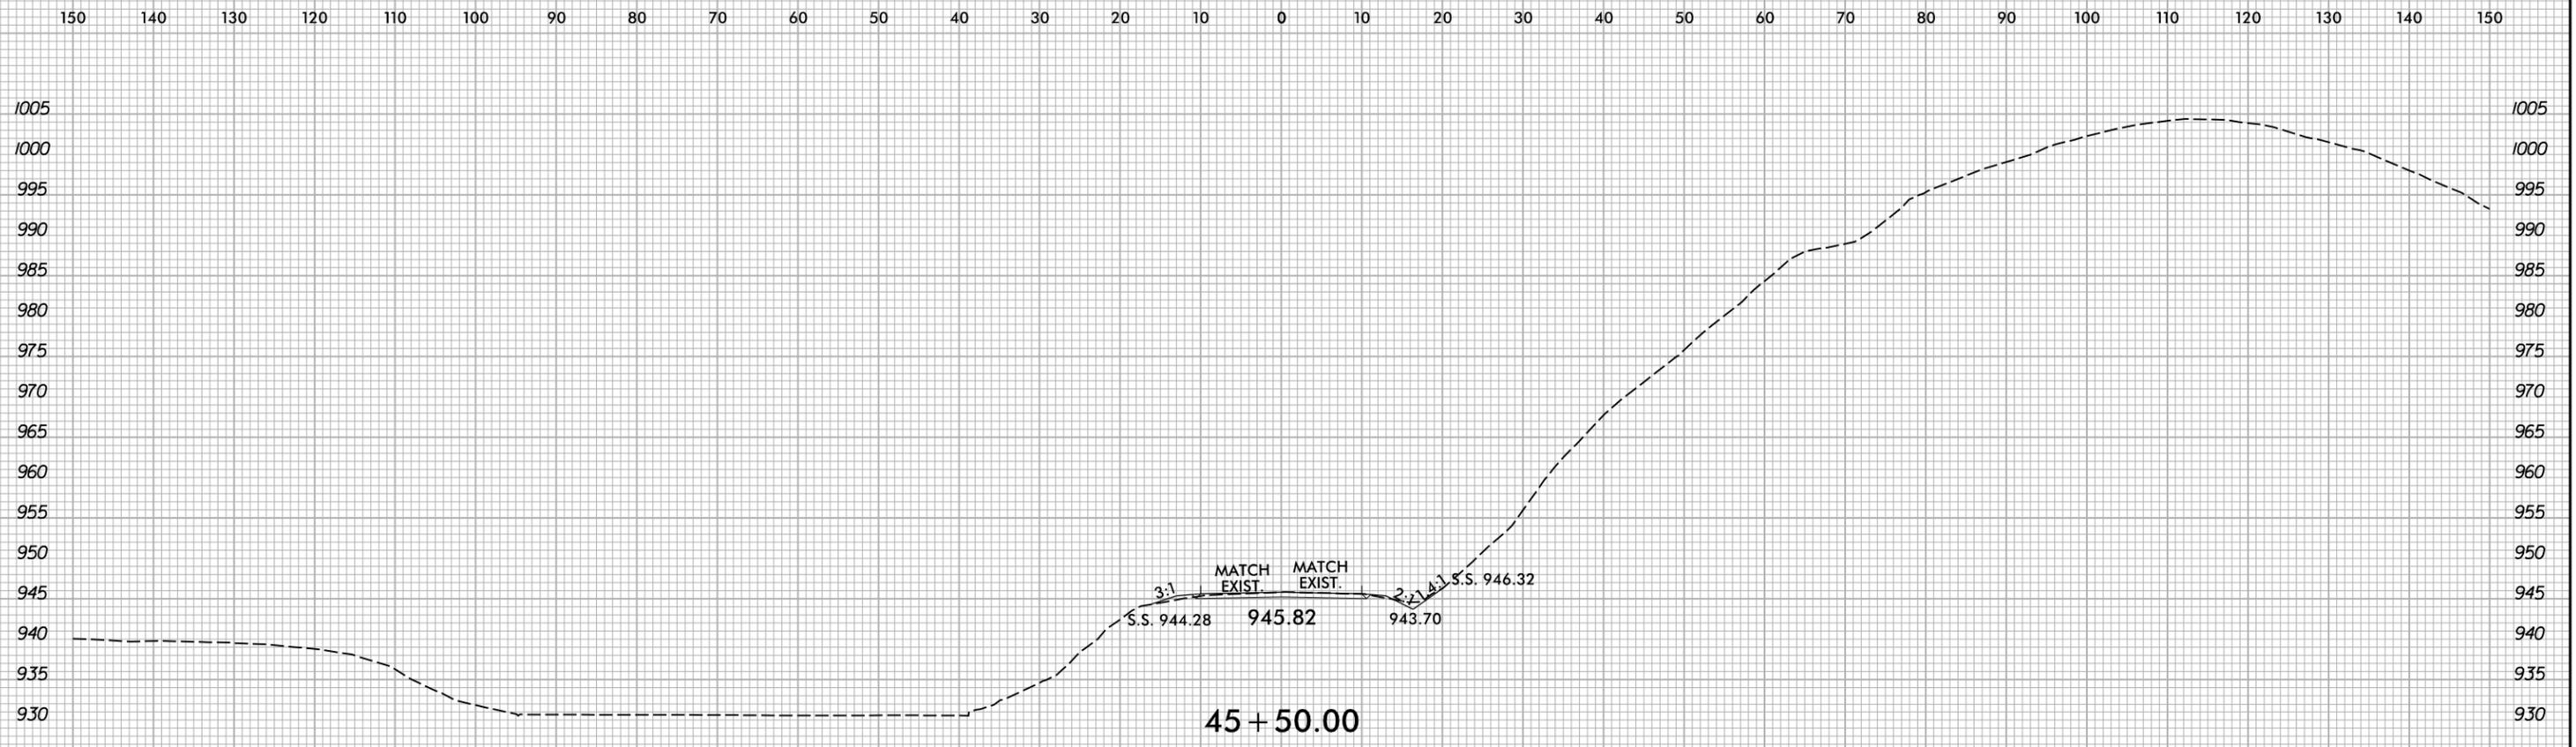

-L5-


10/22/2025
X:\N001\Green River Cove Rd Rehab\Roadway\XSC\GreenRiver Cove_Rdy_xpl_All.dgn
User:smelvr

6/23/16

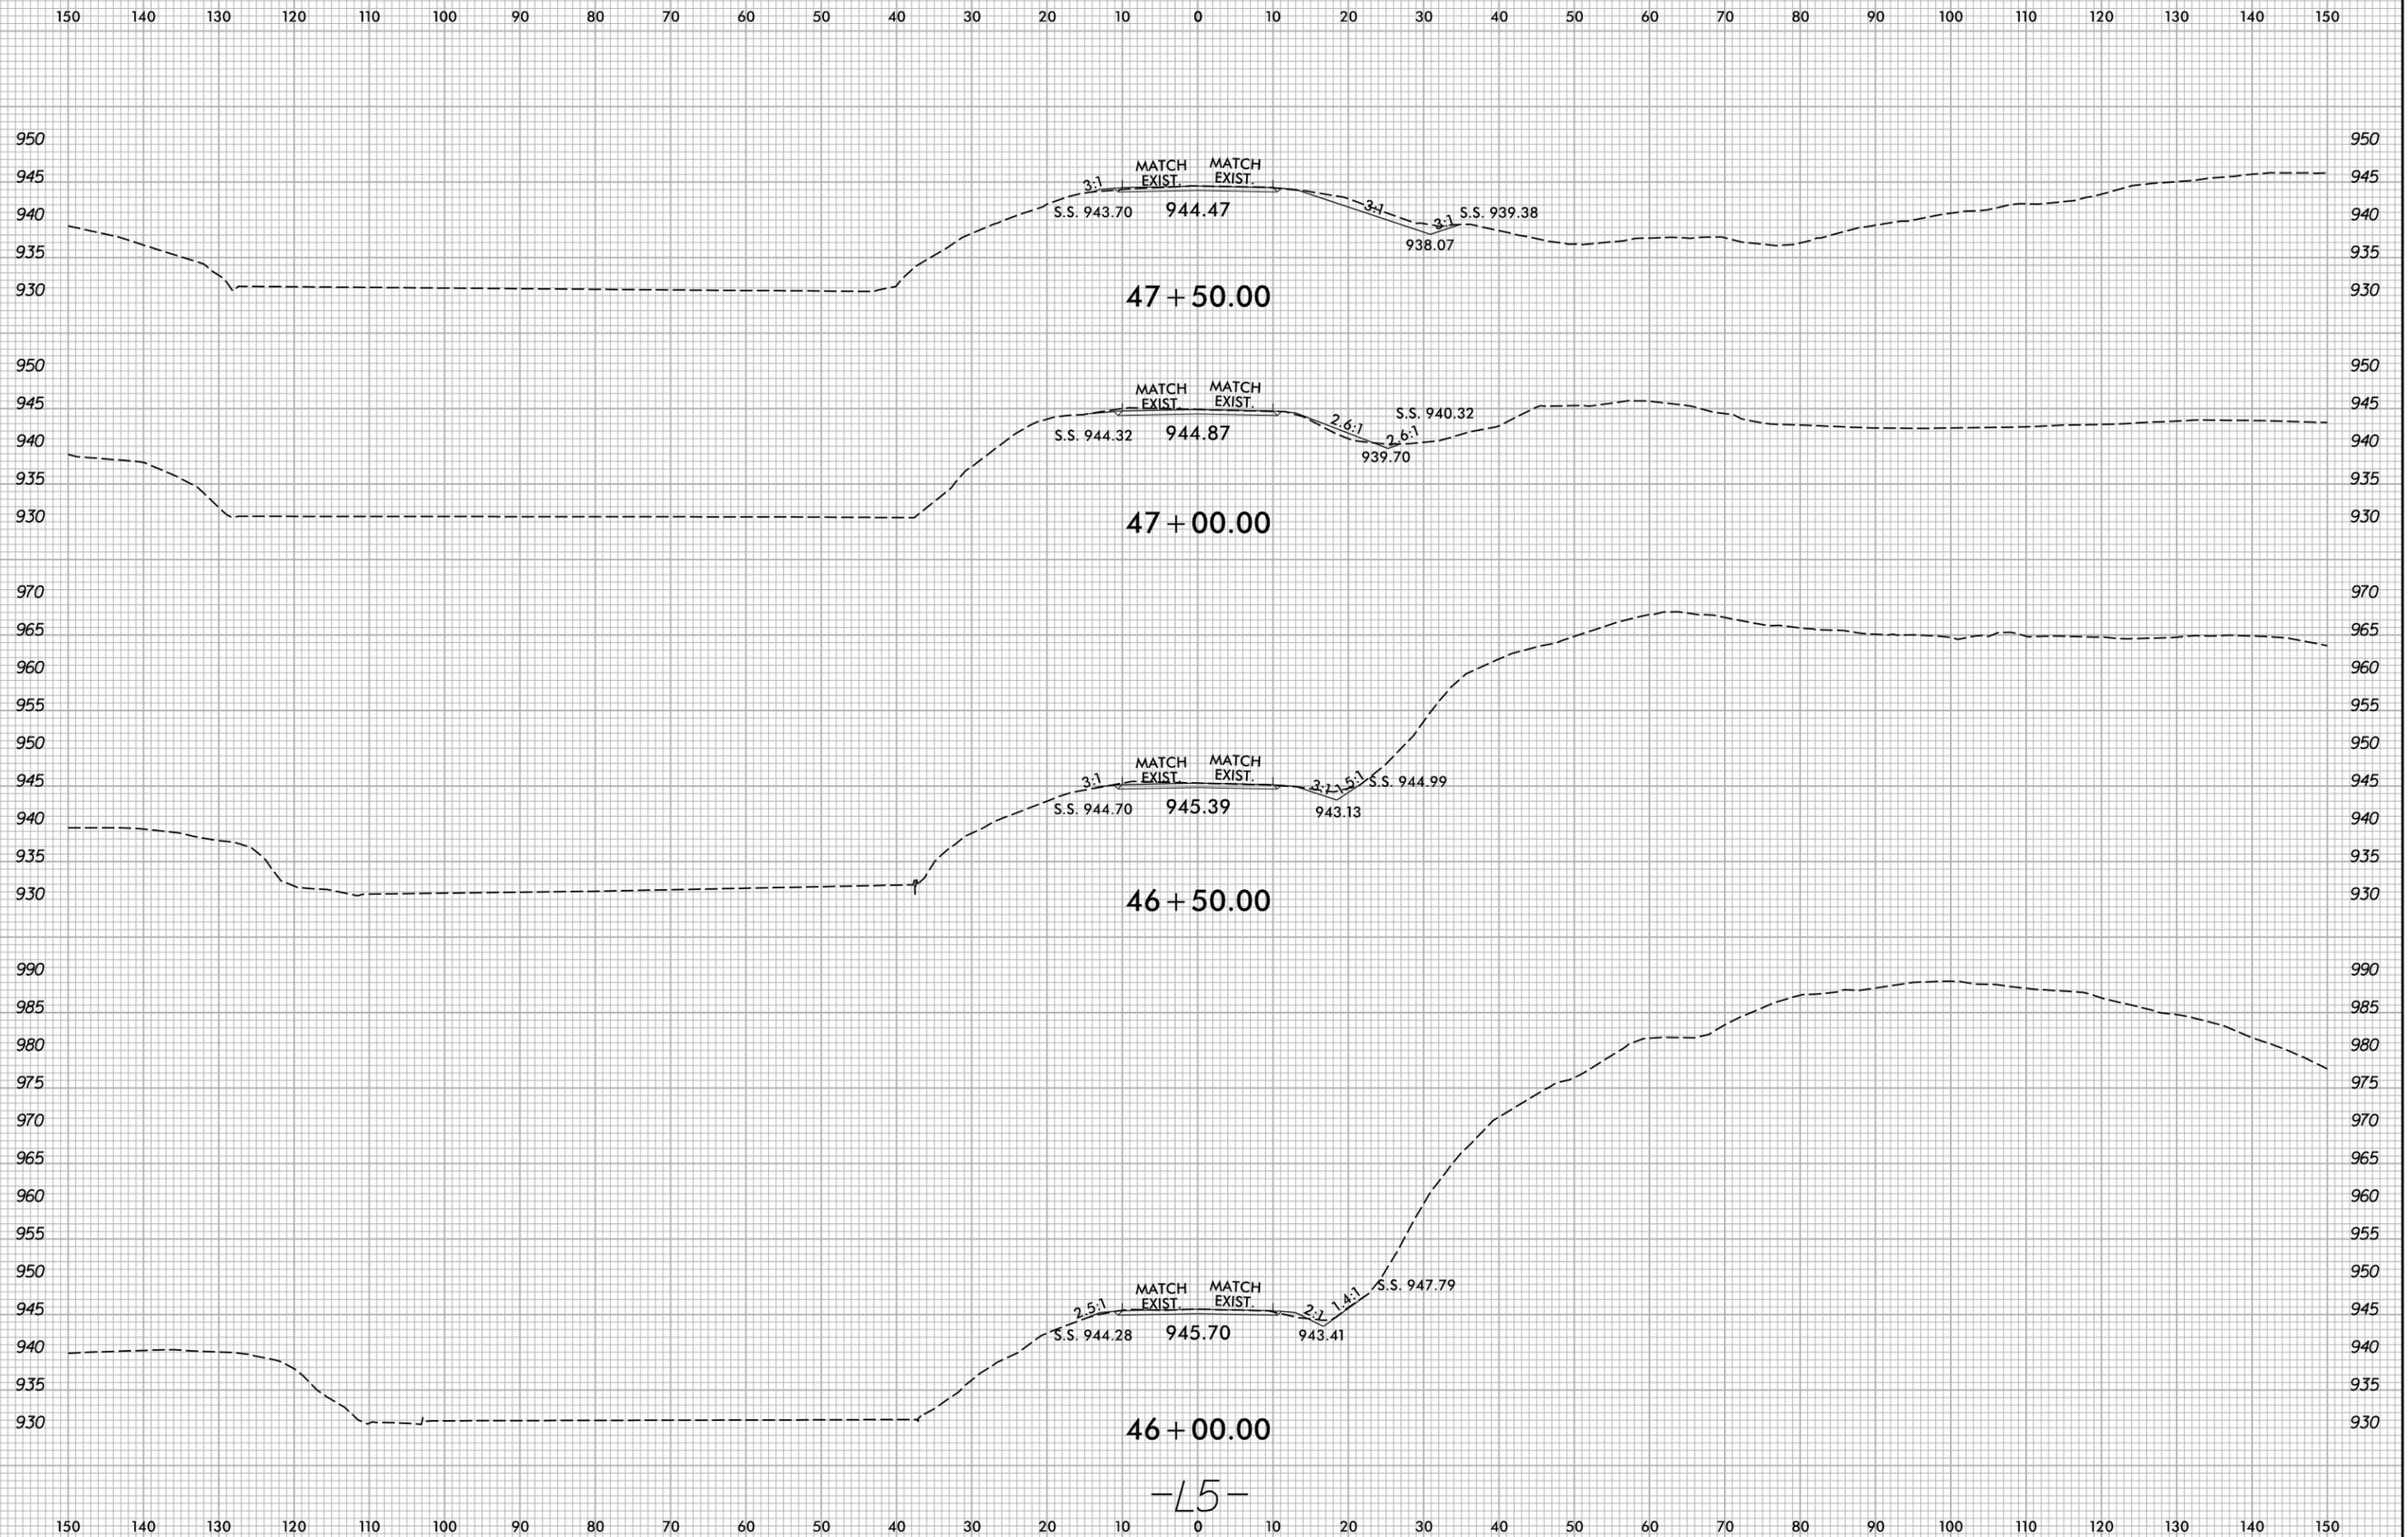

10/22/2025
X:\NCD01\Green River Cove Rd Rehab\Roadway\XSC\GreenRiver Cove_Rdy_xpl_All.dgn
User:smelvr


6/23/16

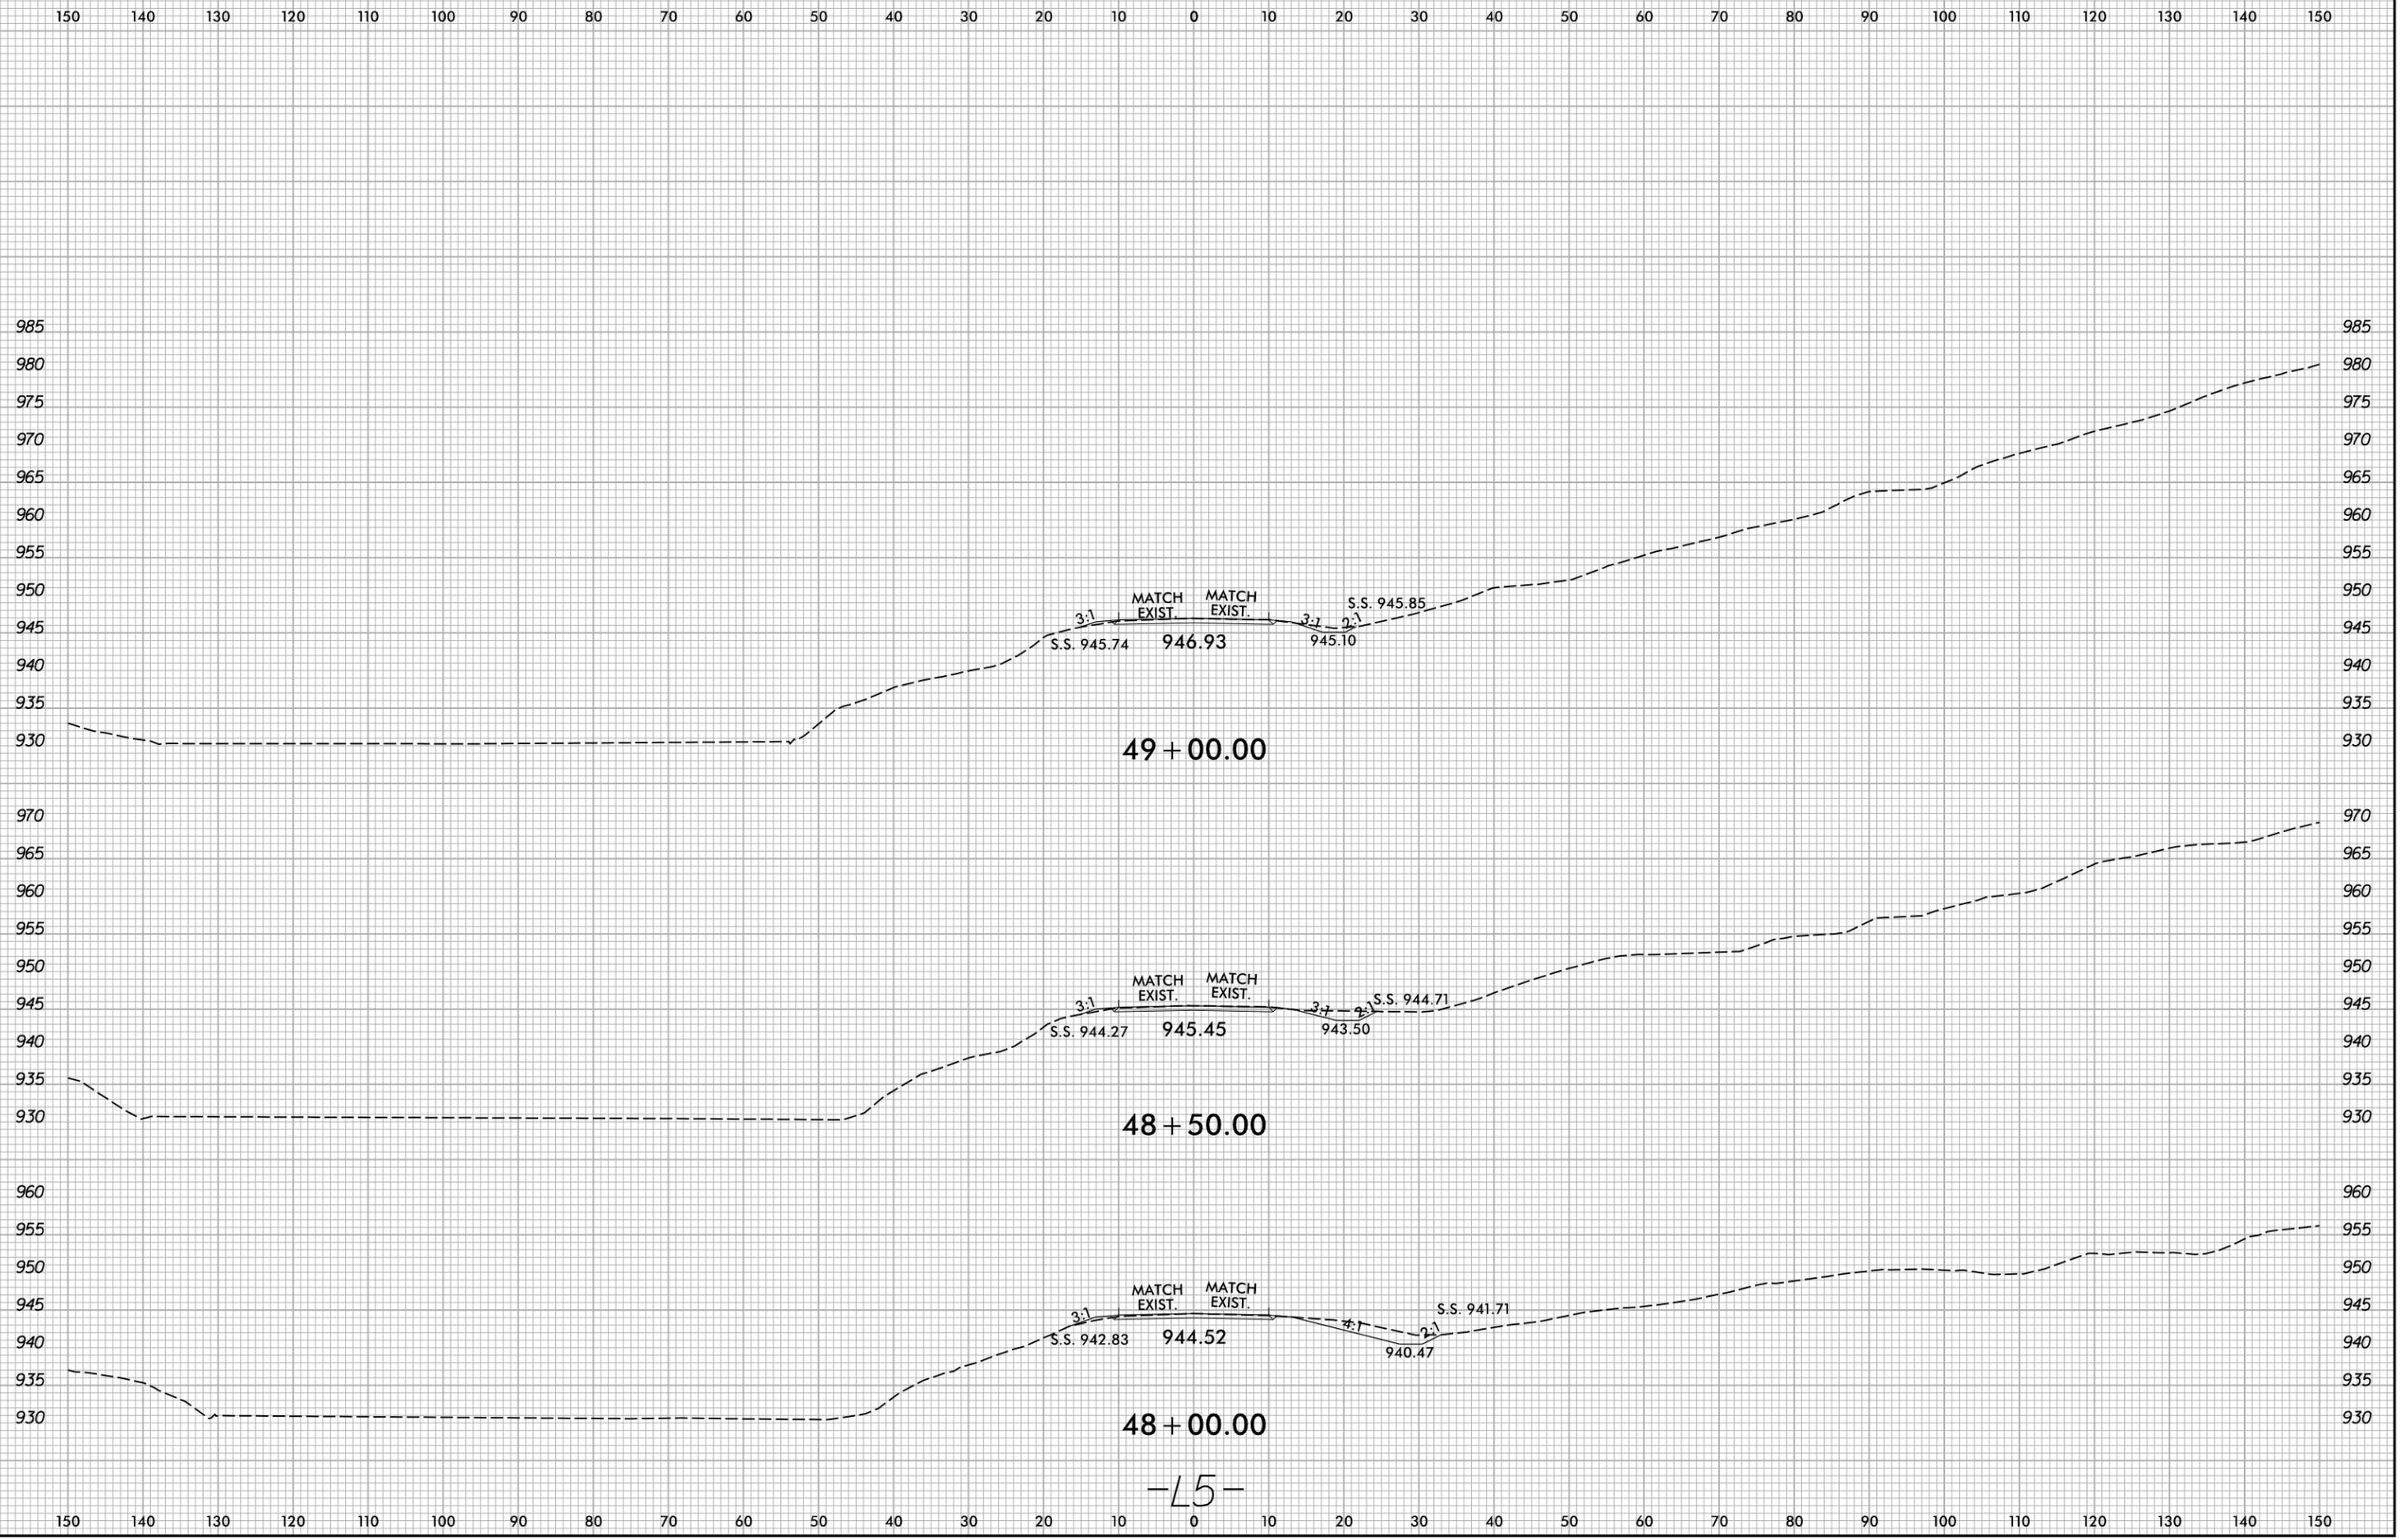

10/22/2025
X:\N001\Green River Cove Rd Rehab\Roadway\XSC\GreenRiver Cove_Rdy_xpl_All.dgn
User:smelvr

6/23/16


0 5 10	PROJ. REFERENCE NO.	SHEET NO.
	W03291	X-154

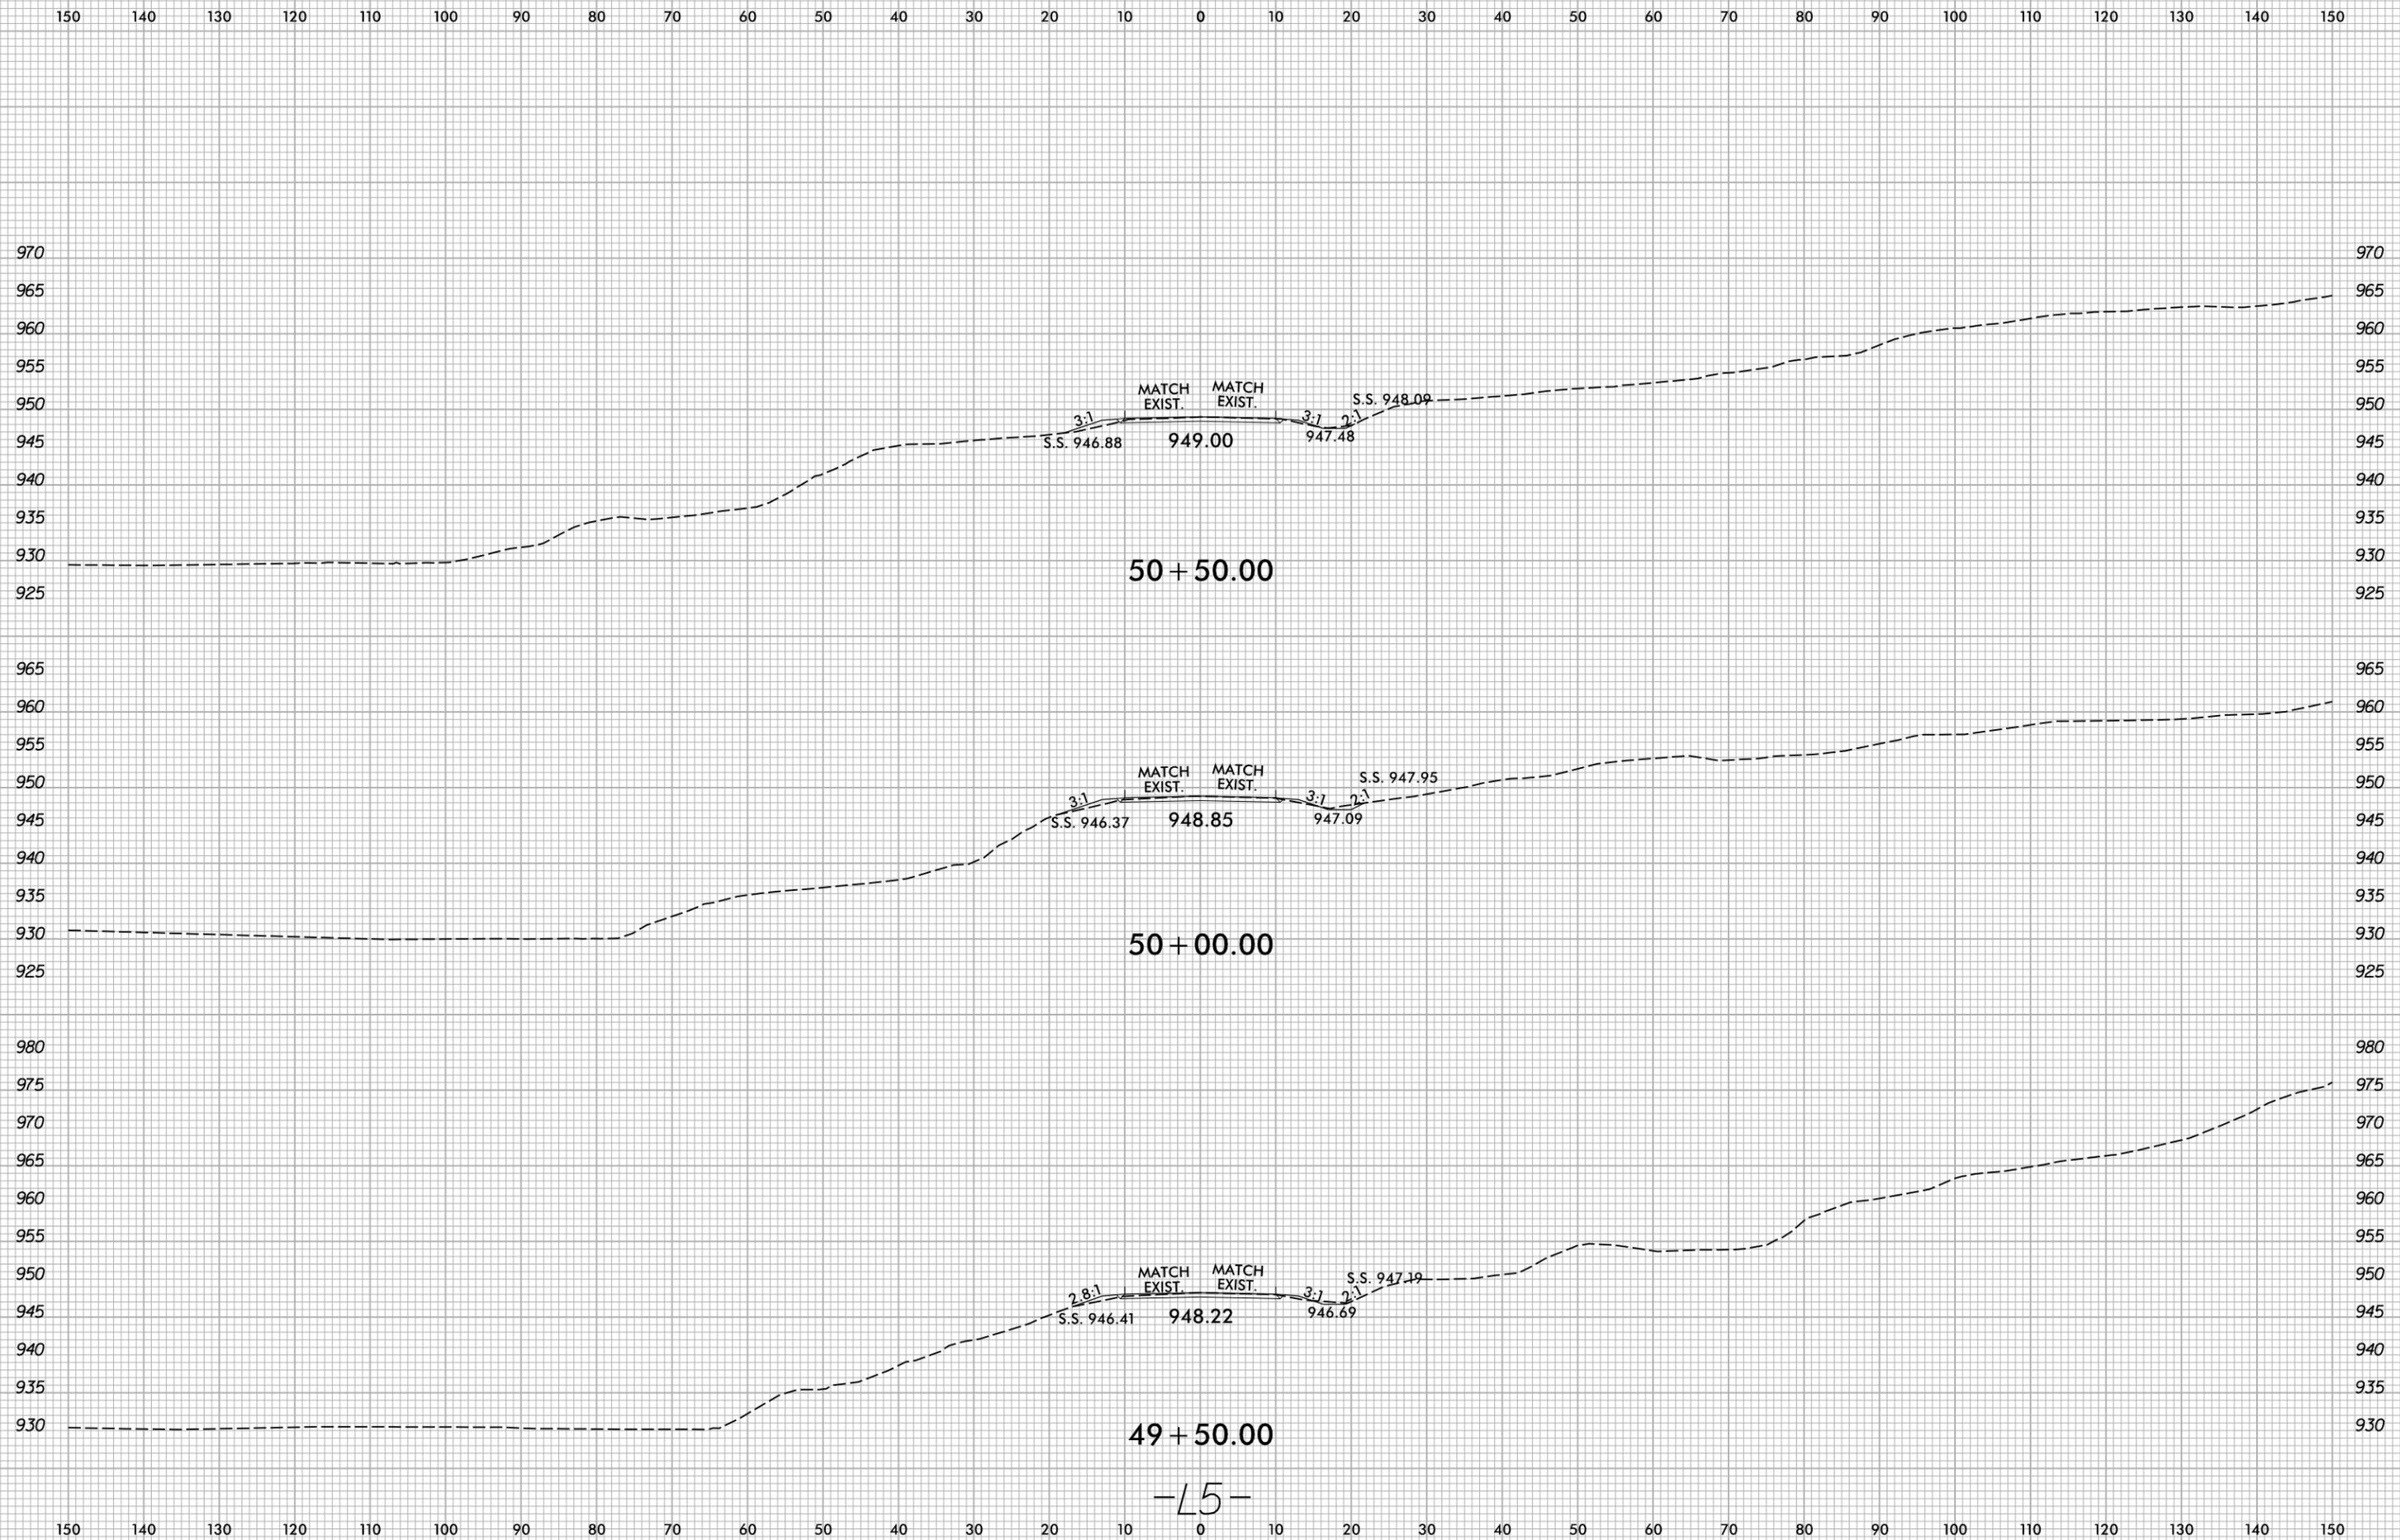

-L5-

10/22/2025
X:\NCDOT\Green River Cove Rd Rehab\Roadway\XSC\GreenRiver Cove_Rdy_xpl_All.dgn
User:smelvr

6/23/16
10/22/2025
X:\N\001\Green River Cove Rd Rehab\Roadway\XSC\GreenRiver Cove_Rdy_xpl_All.dgn
User:smelvr

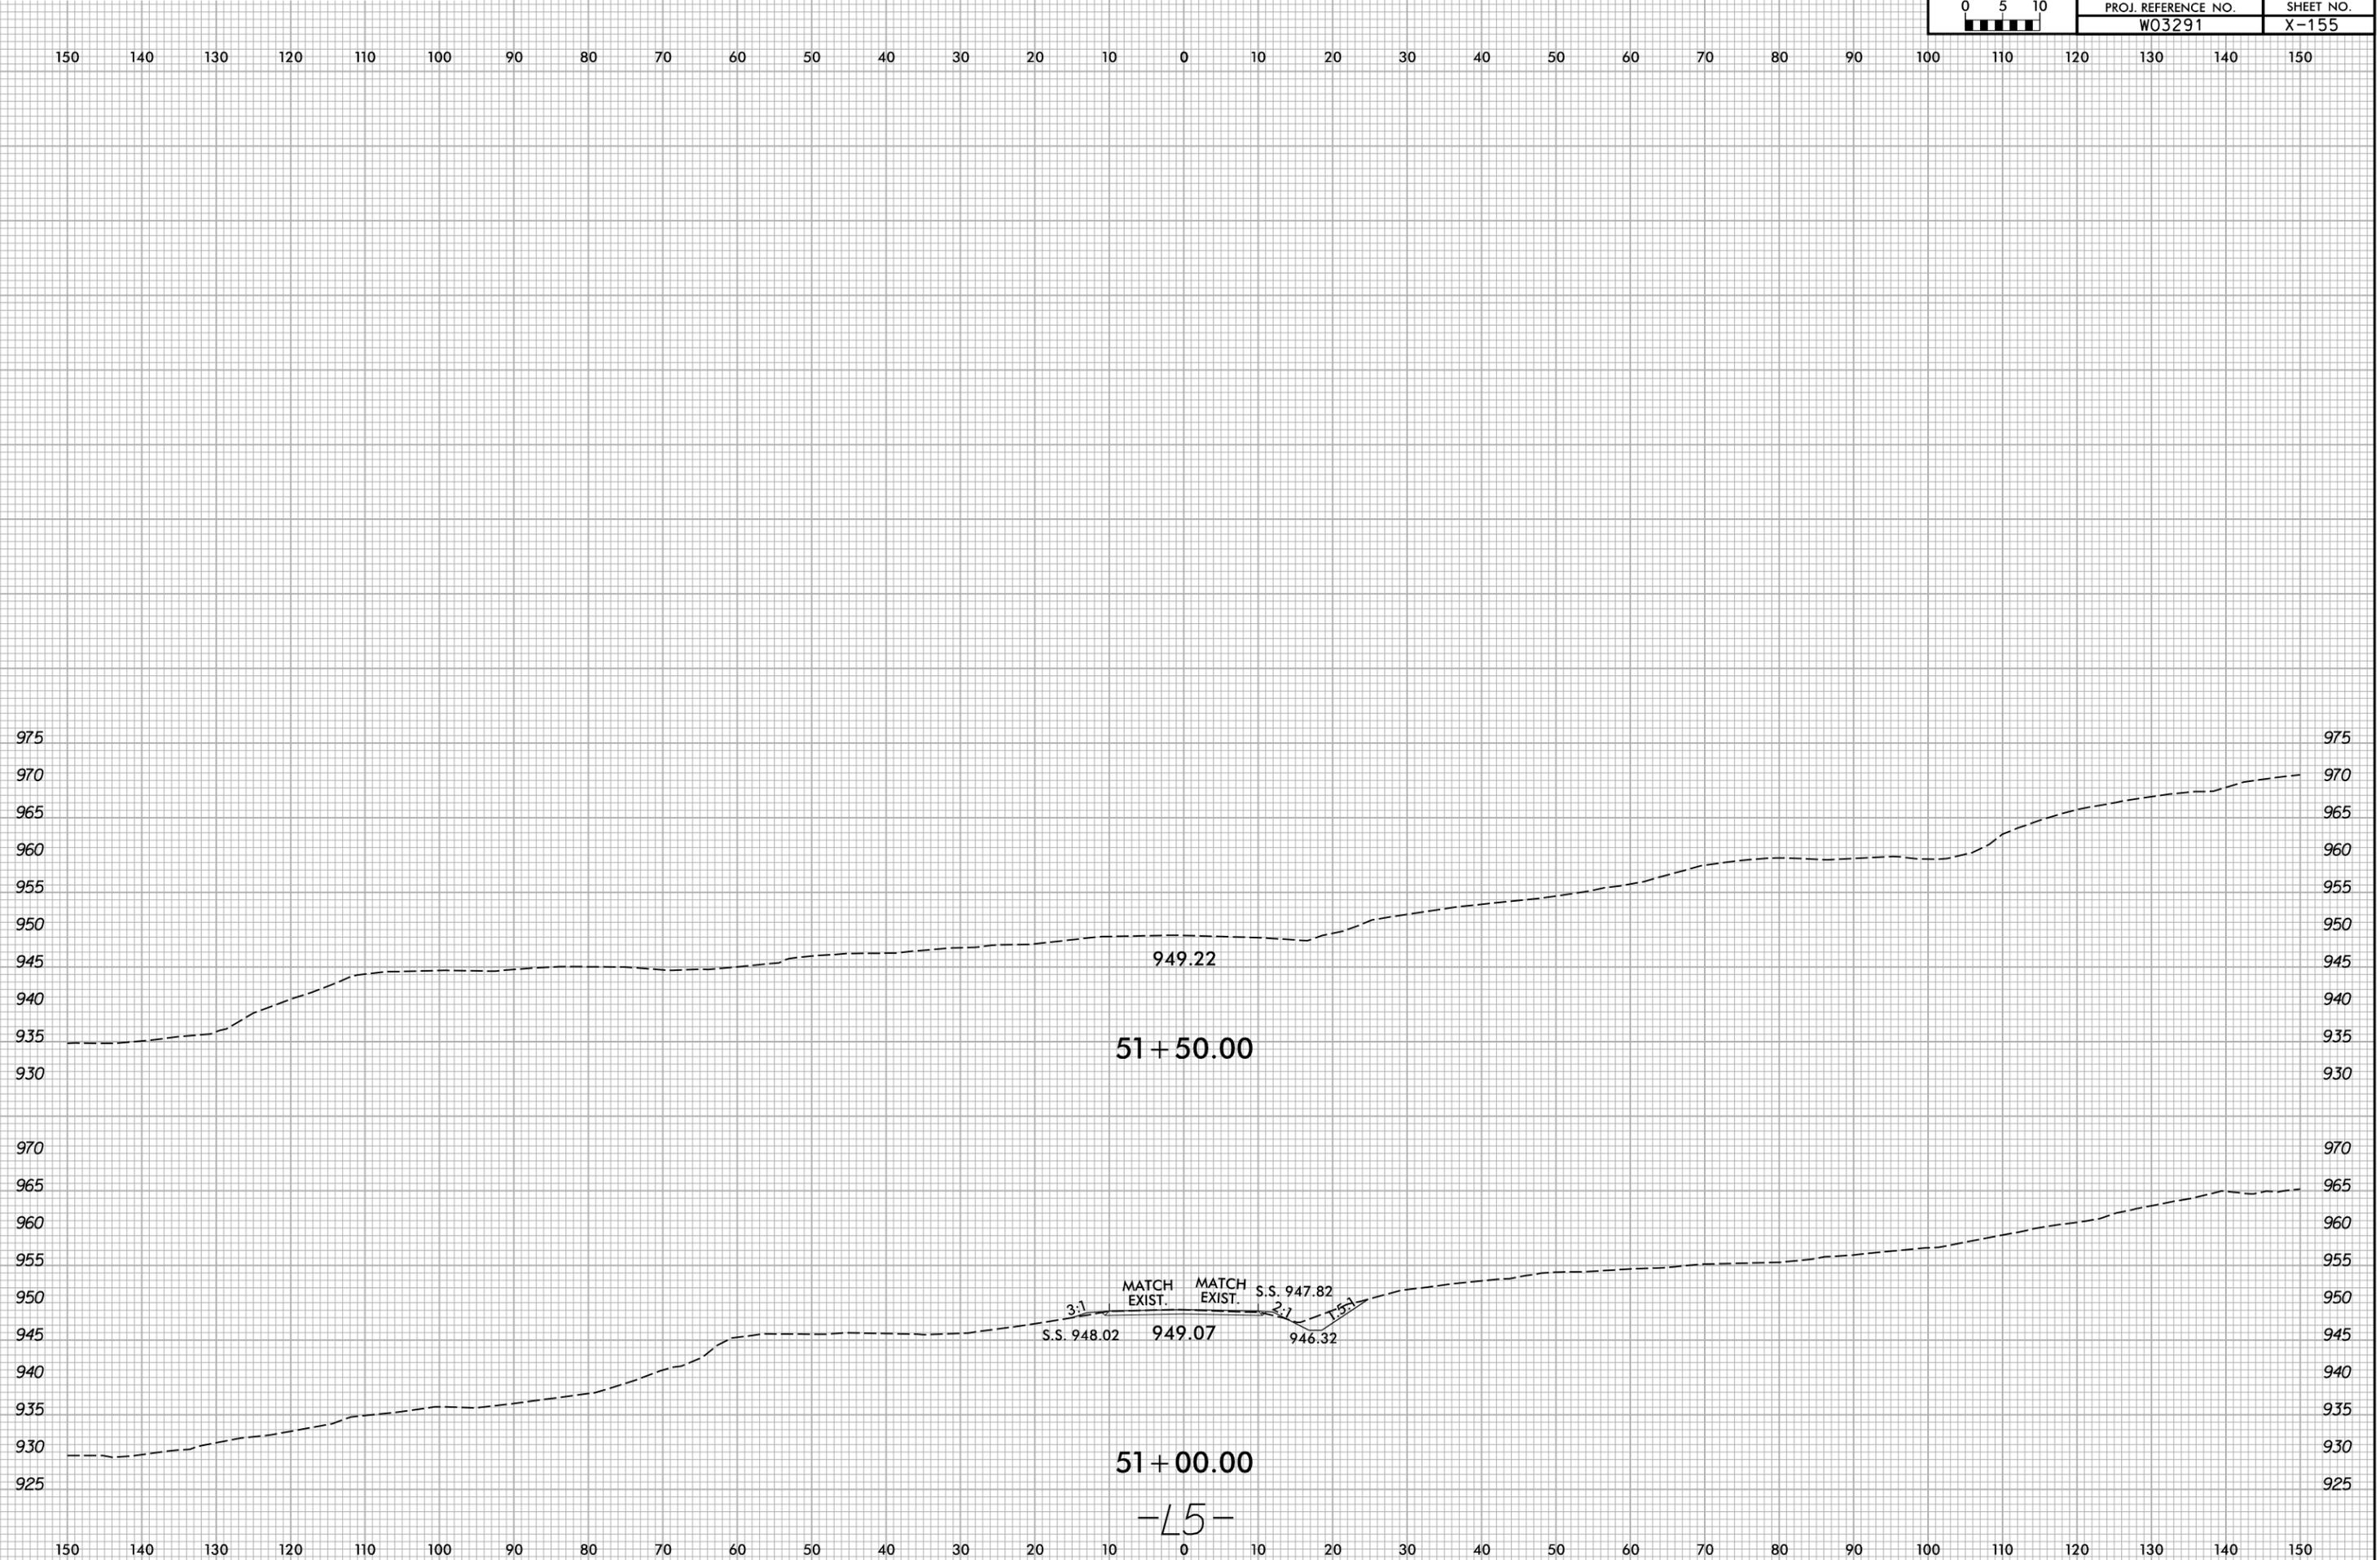

-L5-