


WBS NO: 2026CPT.03.12.10821, ETC.

CONTRACT: C205192

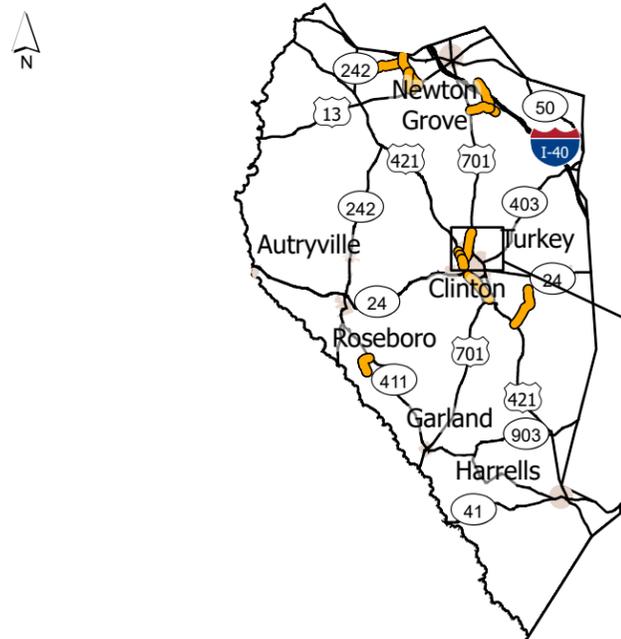


STATE OF NORTH CAROLINA DIVISION OF HIGHWAYS SAMPSON COUNTY

TYPE OF WORK: RESURFACING

STATE	STATE PROJECT REFERENCE NUMBER	SHEET NO.
NC	2026CPT.03.12.10821, ETC.	1
STATE PROJECT NUMBER		DESCRIPTION

- Resurfacing
- Division 3 Bridges

MAP	ROUTE	DESCRIPTION	TYPE
1	US-421 NORTHWEST BLVD	FROM 0.05 MI N OF SR 1356 (NORTH BLVD) TO 0.04 MI N OF SR 1834 (INDUSTRIAL DR) [MP 27.37 - MP 27.65]	Resurfacing
2	US-421 NORTHWEST BLVD	FROM 0.05 MI S OF SR1356 (NORTH BLVD) TO 0.05 MI N OF SR 1356 (NORTH BLVD) [MP 27.27 - MP 27.37]	Resurfacing
3	US-421 NORTHWEST BLVD	FROM SR 1839 (MCCOY ST) TO 0.05 MI S OF SR 1356 (NORTH BLVD) [MP 26.97 - MP 27.27]	Resurfacing
4	US-421 N NORTHWEST BLVD	FROM SR 1839 (MCCOY ST) TO 0.63 MILES SOUTH ON US-421 N (NORTHWEST BLVD) [MP 26.97 - 26.34]	Resurfacing
5	US-421 S NORTHWEST BLVD	FROM 0.01 MI S OF SR 1839 (MCCOY ST) TO 0.61 MILES SOUTH ON US-421 S (NORTHWEST BLVD) [MP 23.81 - MP 24.42]	Resurfacing
6	US-701 HWY N (BYPASS)	FROM DIVIDED SECTION TO US HWY 701 [MP 19.28 - MP 21.88]	Resurfacing
7	US-701 HWY S (BYPASS)	FROM US HWY 701 TO DIVIDED SECTION [MP 16.37 - MP 19.10]	Resurfacing
8	US-701 N RAMP 491	FROM SR 1356 (NORTH BLVD) TO US HWY 701 N [MP 0.00 - MP 0.25]	Resurfacing
9	US-701 S RAMP 492	FROM US HWY 701 S TO SR 1356 (NORTH BLVD) [MP 0.00 - MP 0.29]	Resurfacing
10	US-701 N RAMP 490	FROM US HWY 701 N TO SR 1356 (NORTH BLVD) [MP 0.00 - MP 0.25]	Resurfacing
11	US-701 S RAMP 493	FROM SR 1356 (NORTH BLVD) TO US HWY 701 S [MP 0.00 - MP 0.25]	Resurfacing

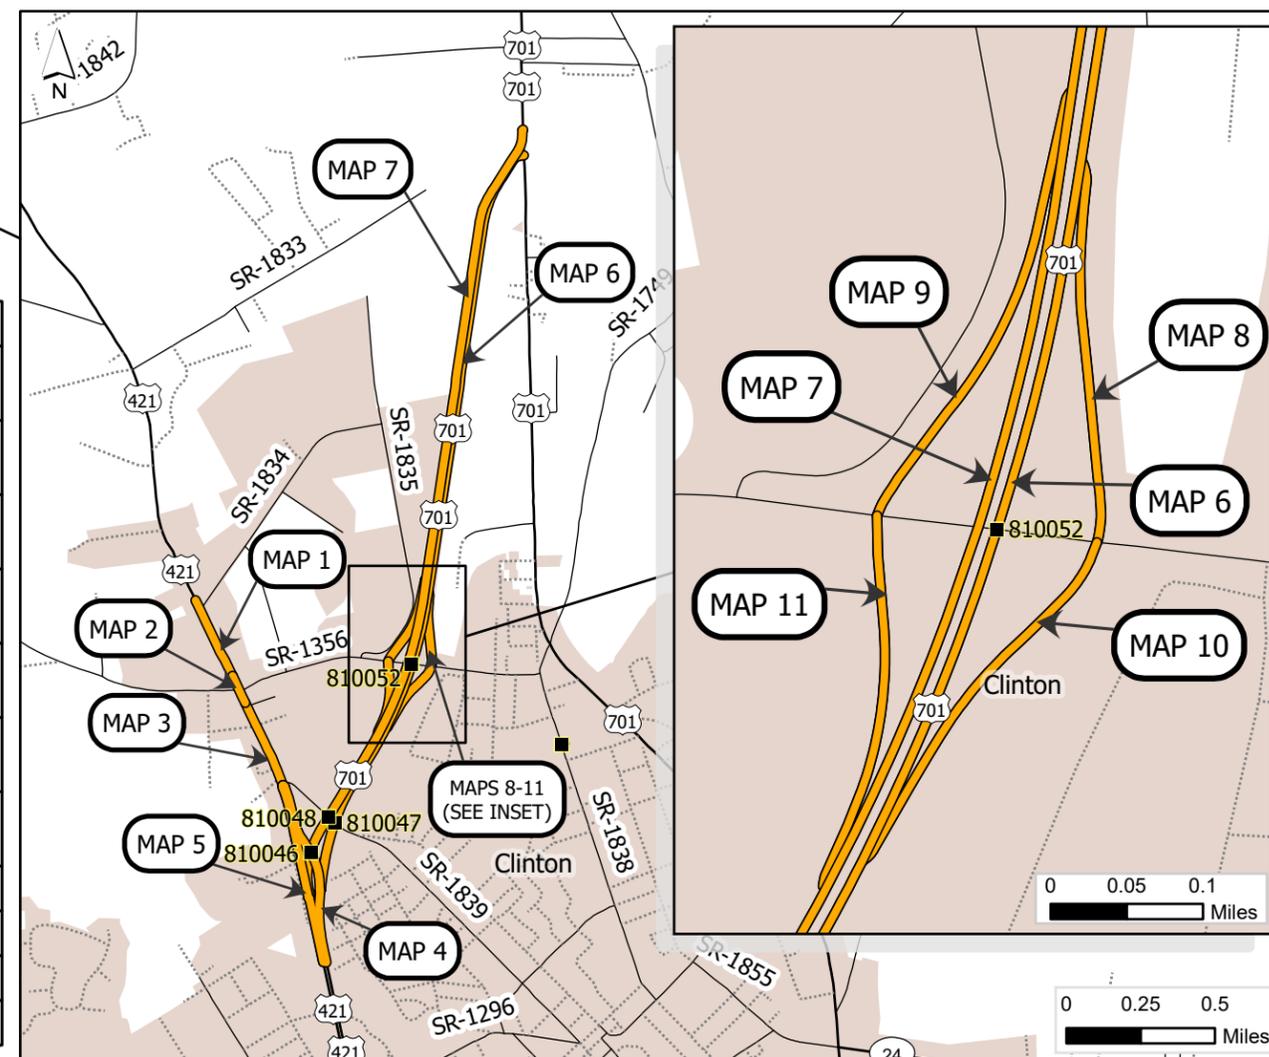

PROJECT LENGTH

MAP	MILES	MAP	MILES	MAP	MILES
1	0.28	5	0.61	9	0.29
2	0.10	6	2.60	10	0.25
3	0.30	7	2.73	11	0.25
4	0.63	8	0.25		

Prepared in the Office of:
DIVISION OF HIGHWAYS
5501 BARBADOS BLVD., CASTLE HAYNE, NC, 28429

This exhibit does not meet NC 47-30 requirements and therefore is not intended for design, construction, or recording or transfer of title.

