


WBS NO: 2026CPT.03.12.10821, ETC.

CONTRACT: C205192

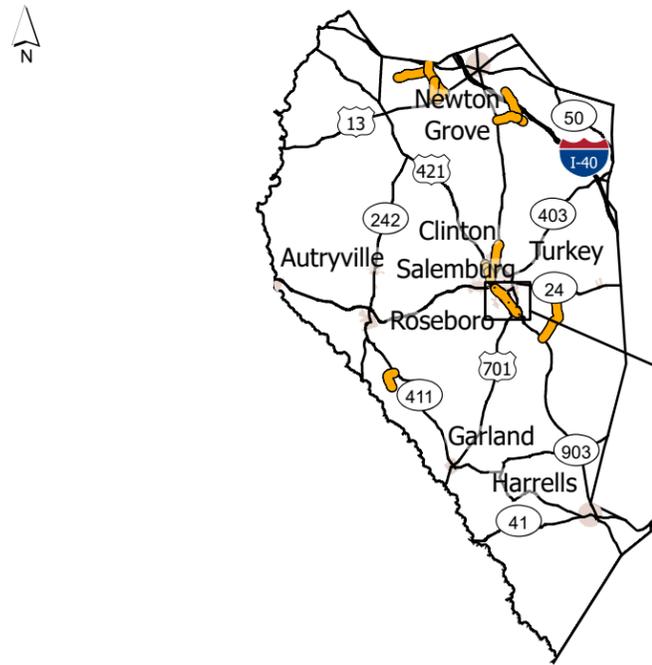


STATE OF NORTH CAROLINA DIVISION OF HIGHWAYS SAMPSON COUNTY

TYPE OF WORK: RESURFACING

STATE	STATE PROJECT REFERENCE NUMBER	SHEET NO.
NC	2026CPT.03.12.10821, ETC.	2
STATE PROJECT NUMBER		DESCRIPTION

- Resurfacing
- Division 3 Bridges

MAP	ROUTE	DESCRIPTION	TYPE
12	US-421 N FAIRCLOTH FWY	FROM 0.25 MI SE OF US HWY 701 BUS (SOUTHEAST BLVD) TO 0.37 MI NW OF SR 1214 (ELIZABETH ST) [MP 22.83 - MP 25.49]	Resurfacing
13	US-421 S FAIRCLOTH FWY	FROM 0.37 MI SE OF SR 1296 (SUNSET AVE) TO 0.24 MI SE OF US HWY 701 (GARLAND HWY) [MP 25.27 - MP 27.93]	Resurfacing
14	US-421 N FAIRCLOTH FWY RAMP 500	FROM US HWY 421 N (FAIRCLOTH FWY) TO US HWY 701 BUS (GARLAND HWY) [MP 0.00 - MP 0.32]	Resurfacing
15	US-421 S FAIRCLOTH FWY RAMP 502	FROM US HWY 421 S (FAIRCLOTH FWY) TO US HWY 701 BUS (GARLAND HWY) [MP 0.00 - MP 0.30]	Resurfacing
16	US-421 N FAIRCLOTH FWY RAMP 501	FROM US HWY 701 BUS (GARLAND HWY) TO US HWY 421 N (FAIRCLOTH FWY) [MP 0.00 - MP 0.22]	Resurfacing
17	US-421 S FAIRCLOTH FWY RAMP 503	FROM US HWY 701 BUS (GARLAND HWY) TO US HWY 421 S (FAIRCLOTH FWY) [MP 0.00 - MP 0.22]	Resurfacing
18	US-421 N FAIRCLOTH FWY RAMP 498	FROM US HWY 421 N (FAIRCLOTH FWY) TO SR 1227 (TRAM RD) [MP 0.00 - MP 0.30]	Resurfacing
19	US-421 S FAIRCLOTH FWY RAMP 6130	FROM US HWY 421 S (FAIRCLOTH FWY) TO SR 1227 (TRAM RD) [MP 0.00 - MP 0.16]	Resurfacing
20	US-421 S FAIRCLOTH FWY RAMP 499	FROM SR 1227 (TRAM RD) TO US HWY 421 S (FAIRCLOTH FWY) [MP 0.00 - MP 0.19]	Resurfacing

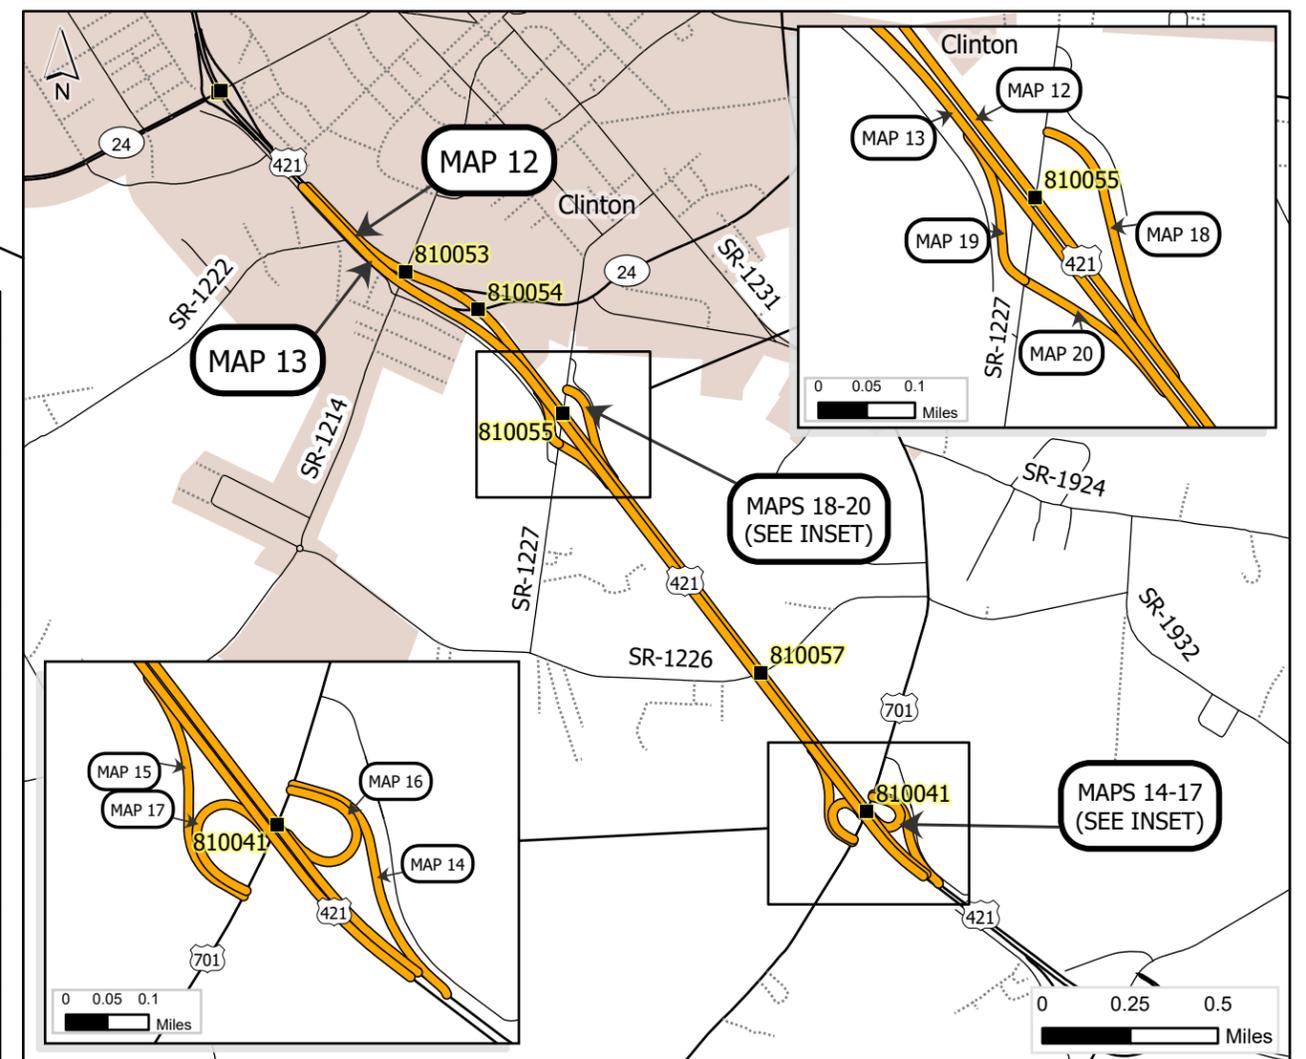

<i>PROJECT LENGTH</i>					
MAP	MILES	MAP	MILES	MAP	MILES
12	2.66	15	0.30	18	0.30
13	2.66	16	0.22	19	0.16
14	0.32	17	0.22	20	0.19

Prepared in the Office of:
DIVISION OF HIGHWAYS
5501 BARBADOS BLVD., CASTLE HAYNE, NC, 28429

This exhibit does not meet NC 47-30 requirements and therefore is not intended for design, construction, or recording or transfer of title.

