


WBS NO: 2026CPT.03.12.10821, ETC.

CONTRACT: C205192

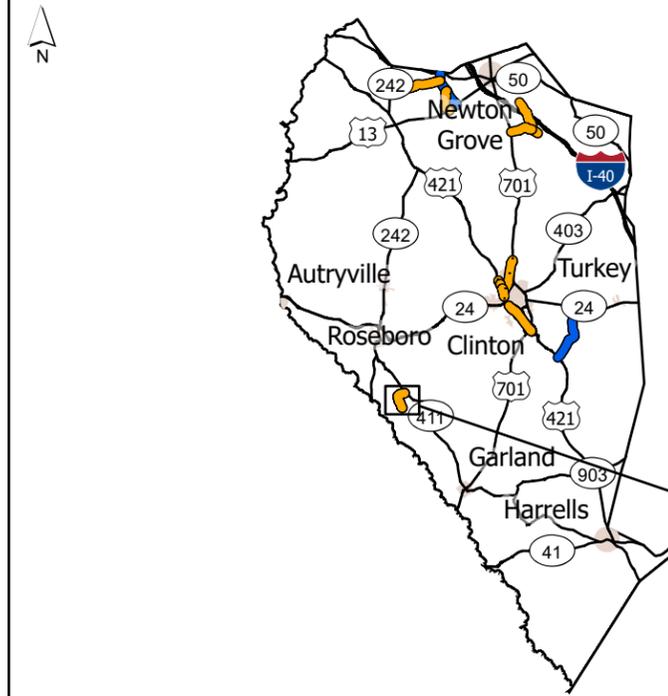


STATE OF NORTH CAROLINA  
 DIVISION OF HIGHWAYS  
**SAMPSON COUNTY**

*TYPE OF WORK: RESURFACING*

STATE	STATE PROJECT REFERENCE NUMBER	SHEET NO.
NC	2026CPT.03.12.10821, ETC.	4
STATE PROJECT NUMBER		DESCRIPTION

Resurfacing

MAP	ROUTE	DESCRIPTION	TYPE
25	SR-1215 / MINTZ RD	FROM END OF MAINTENANCE TO NC HWY 411 (OLD MINTZ HIGHWAY) [MP 0.00 - MP 1.63]	Resurfacing

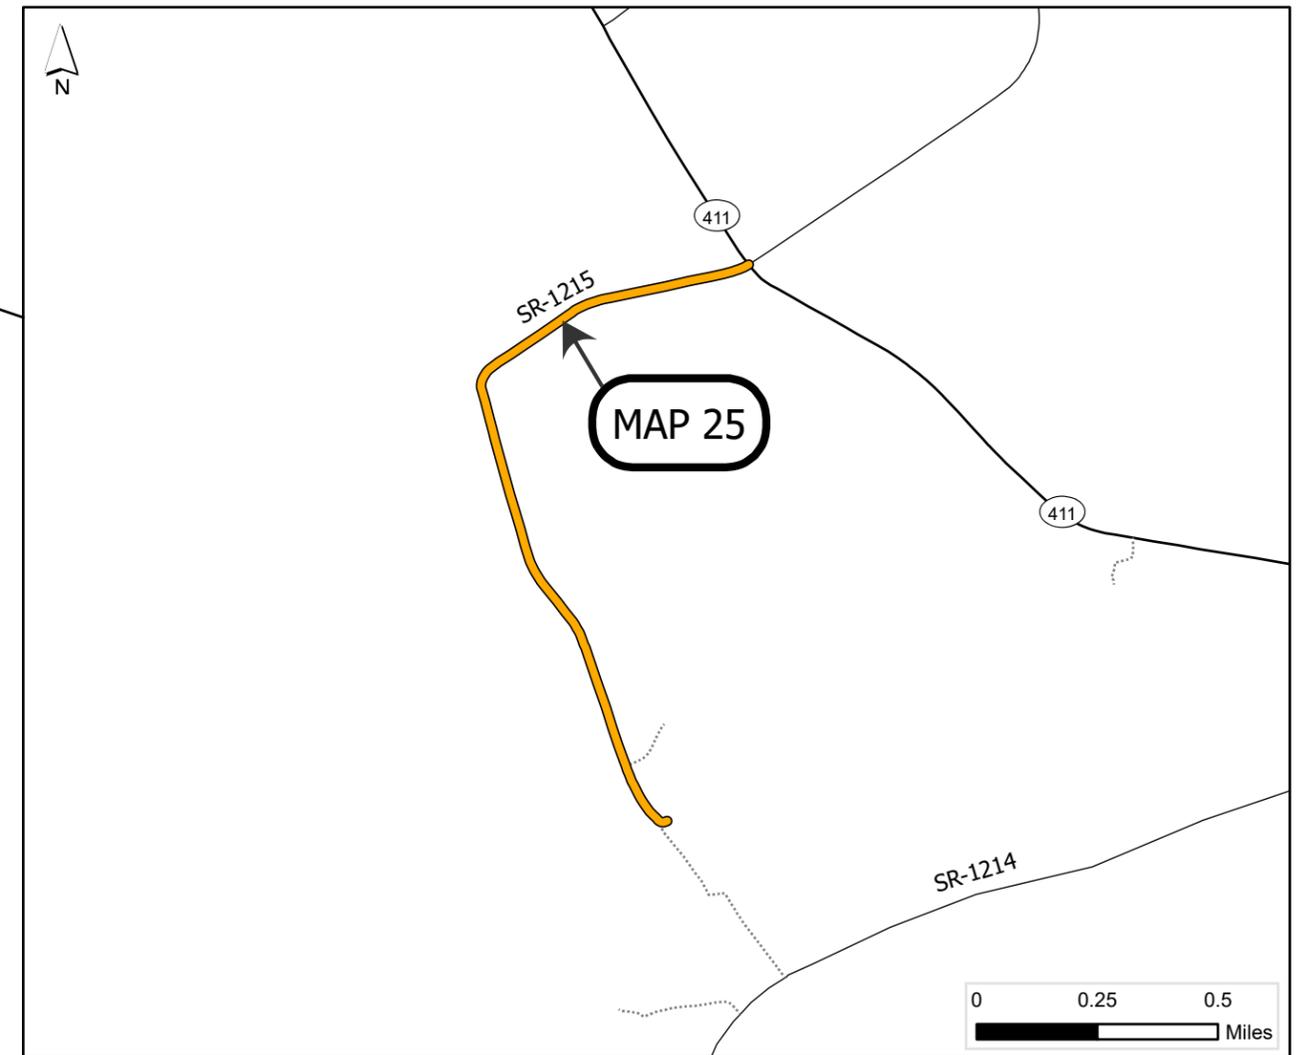

**PROJECT LENGTH**

MAP	MILES
25	1.63

Prepared in the Office of:  
**DIVISION OF HIGHWAYS**  
 5501 BARBADOS BLVD., CASTLE HAYNE, NC, 28429

This exhibit does not meet NC 47-30 requirements and therefore is not intended for design, construction, or recording or transfer of title.

