



1-24


STRAIGHT ARROW

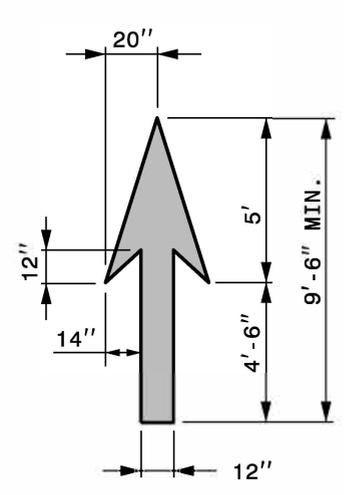


RIGHT OR LEFT TURN ARROW

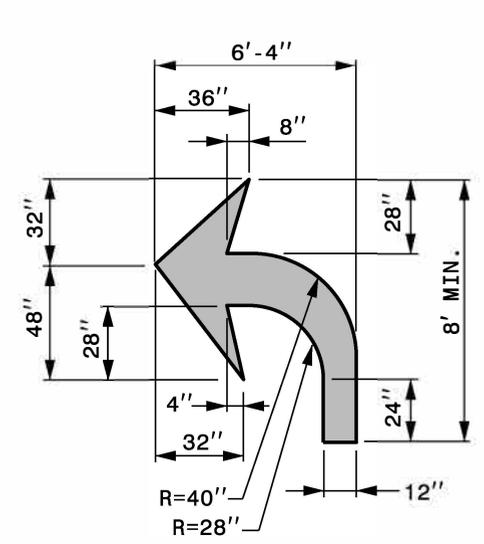


COMBINATION STRAIGHT AND LEFT OR RIGHT TURN ARROW

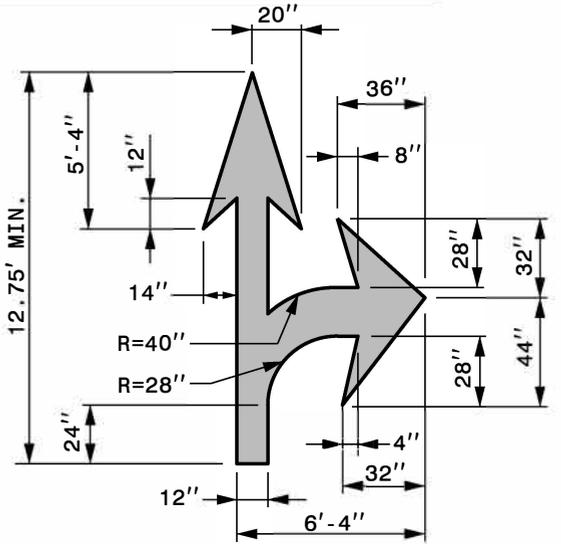


COMBINATION LEFT AND RIGHT TURN ARROW

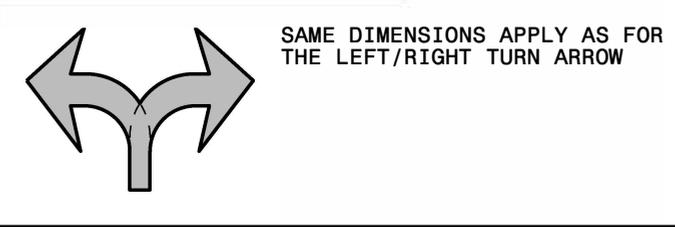


COMBINATION LEFT AND STRAIGHT AND RIGHT TURN ARROW

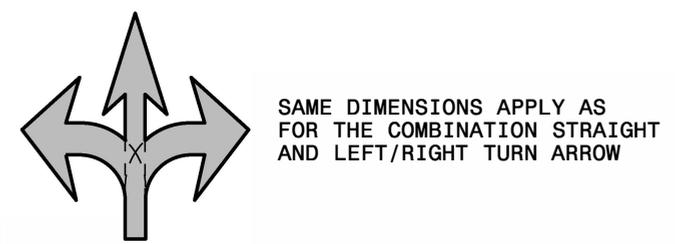



MERGE ARROW

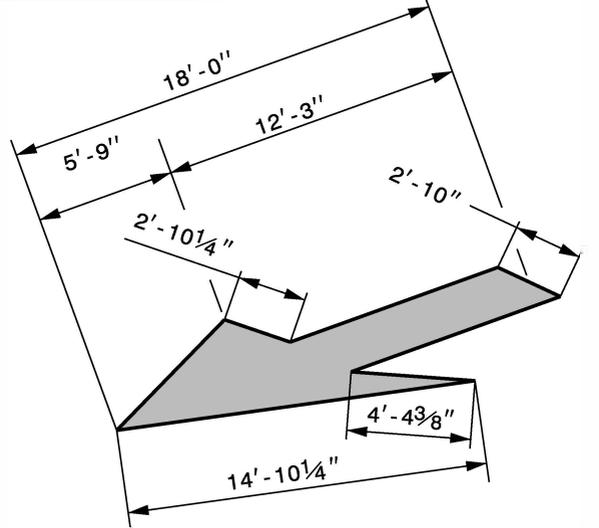

ELONGATED STRAIGHT ARROW

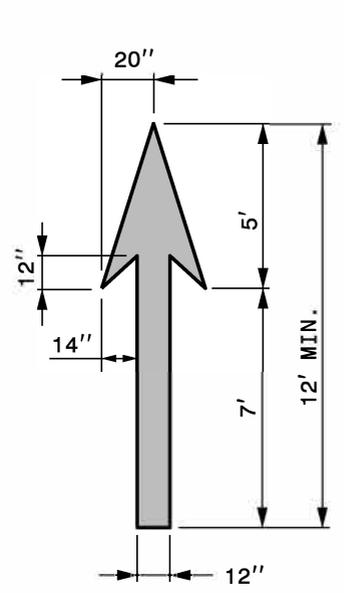

WRONG-WAY RAMP ARROW

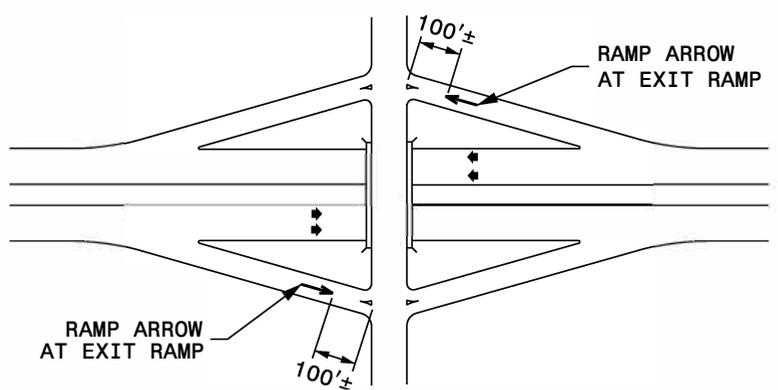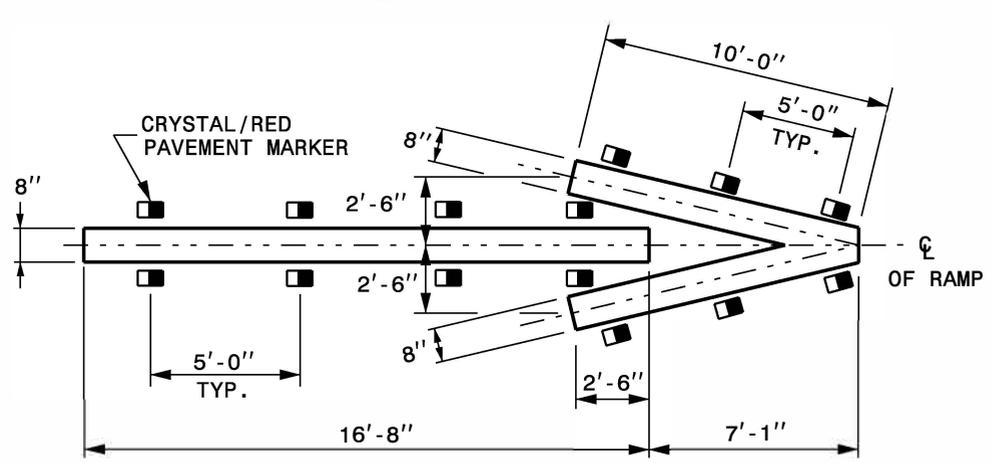

NOTE:

1- WHEN INSTALLING COLD APPLIED PLASTIC ON CONCRETE, IT IS RECOMMENDED TO USE COLD APPLIED PLASTIC WITH A BLACK CONTRASTING BOLDER.

GENERAL NOTES:

- 1- USE THE COLOR WHITE FOR ALL PAVEMENT MARKING SYMBOLS.
- 2- DO NOT LOCATE PAVEMENT MARKING SYMBOLS AS TO ENCRANCH INTO INTERSECTION AREAS.
- 3- CONFORM ALL SYMBOLS TO THE FHWA "STANDARD HIGHWAY SIGNS" MANUAL WHICH INCLUDES PAVEMENT MARKINGS AND STANDARD ALPHABETS (REFER TO SHEETS 6 THRU 9). DIMENSIONS CAN VARY AMONG MANUFACTURERS, THEREFORE SLIGHT VARIANCES ARE ACCEPTABLE. HOWEVER, ALL SYMBOLS ARE REQUIRED TO BE APPROVED BY THE DEPARTMENT.