


13-AUG-2018 09:00
 S:\Contracts\Contractors\Special Details\Jhewerton\840d35 TBDI Up to 54in.dgn
 Jhewerton AT: USD-292595

STATE OF NORTH CAROLINA
 DEPT. OF TRANSPORTATION
 DIVISION OF HIGHWAYS
 RALEIGH, N.C.

ENGLISH DETAIL DRAWING FOR
TRAFFIC BEARING GRATED INLET
 FOR PIPES UP TO 54"

SHEET 1 OF 2
840D35

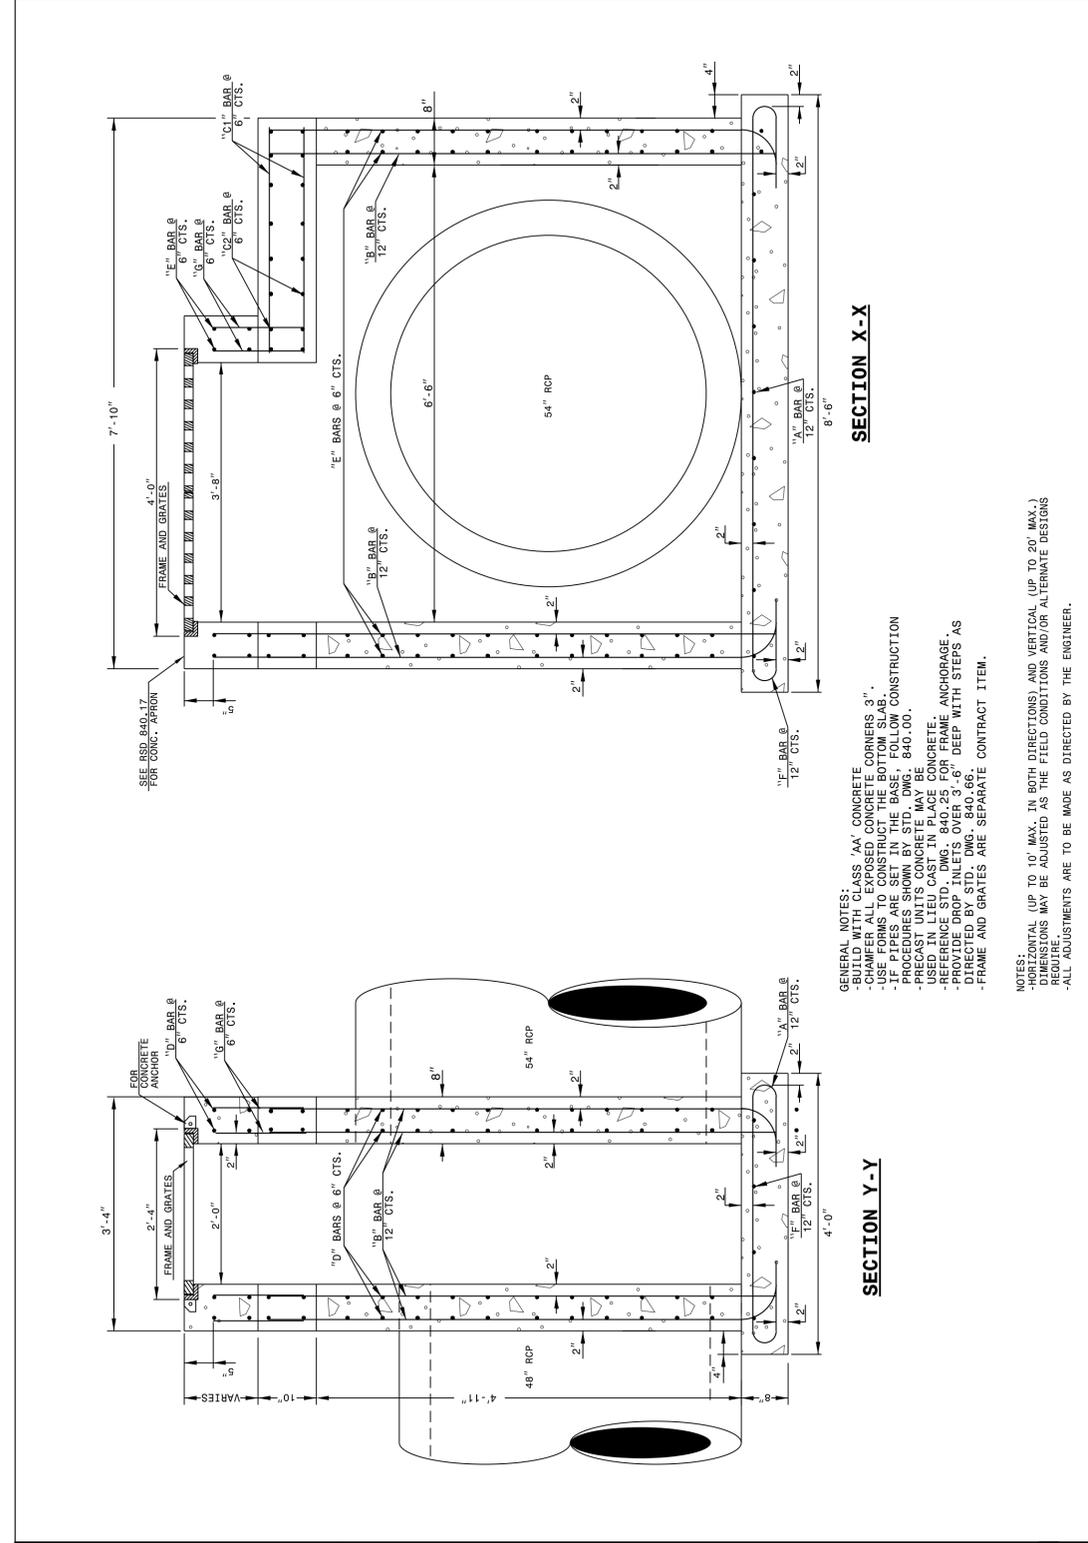

STATE OF NORTH CAROLINA
 DEPT. OF TRANSPORTATION
 DIVISION OF HIGHWAYS
 RALEIGH, N.C.


ENGLISH DETAIL DRAWING FOR
TRAFFIC BEARING GRATED INLET
 FOR PIPES UP TO 54"

SHEET 1 OF 2
840D35

STATE OF NORTH CAROLINA
 DEPT. OF TRANSPORTATION
 DIVISION OF HIGHWAYS
 RALEIGH, N.C.

ENGLISH DETAIL DRAWING FOR
TRAFFIC BEARING GRATED INLET
 FOR PIPES UP TO 54"

SHEET 2 OF 2
840D35

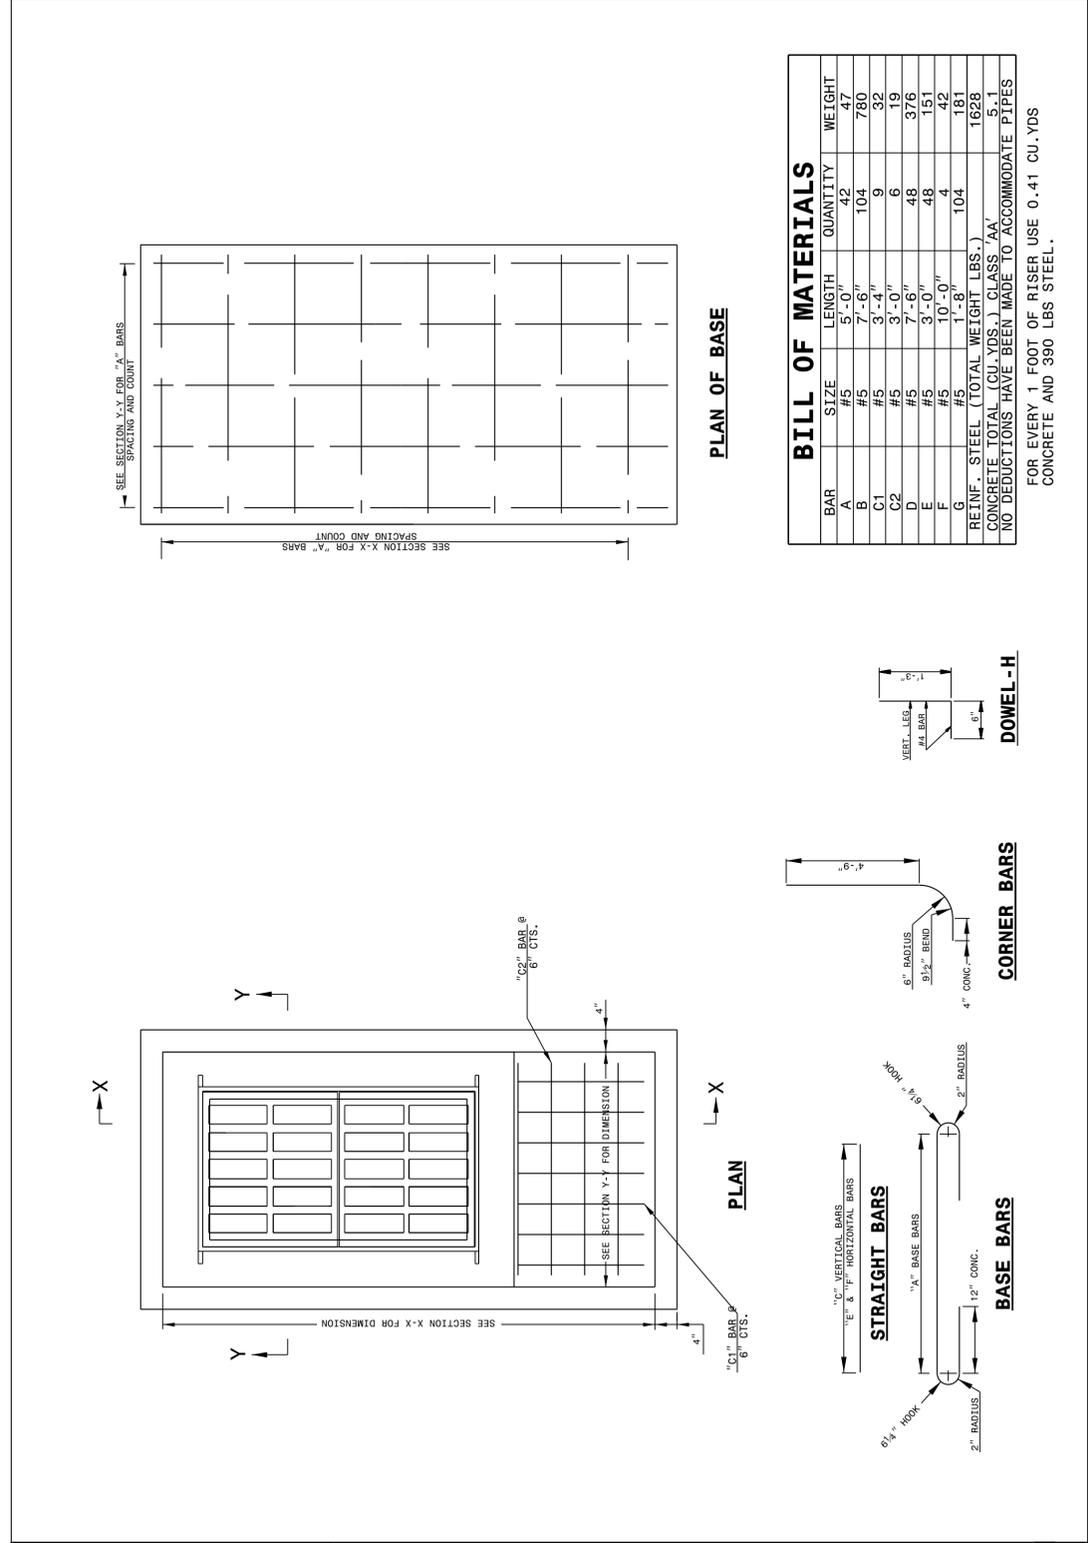

STATE OF NORTH CAROLINA
 DEPT. OF TRANSPORTATION
 DIVISION OF HIGHWAYS
 RALEIGH, N.C.


ENGLISH DETAIL DRAWING FOR
TRAFFIC BEARING GRATED INLET
 FOR PIPES UP TO 54"

SHEET 2 OF 2
840D35

BILL OF MATERIALS

BAR	SIZE	LENGTH	QUANTITY	WEIGHT
CONCRETE TOTAL (CU. YDS.) CLASS AA'				5.1
NO DEDUCTIONS HAVE BEEN MADE TO ACCOMMODATE PIPES				

FOR EVERY 1 FOOT OF RISER USE 0.41 CU. YDS CONCRETE AND 390 LBS STEEL.

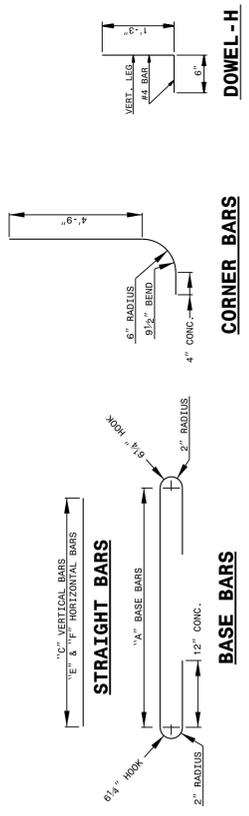

SECTION X-X

GENERAL NOTES:
 -BUILD WITH CLASS 'AA' CONCRETE
 -CHAMFER ALL EXPOSED CONCRETE CORNERS 3".
 -USE FORMS TO CONSTRUCT THE BOTTOM SLAB.
 -PRECAST UNITS CONCRETE MAY BE USED IN LIEU CAST IN PLACE CONCRETE.
 -REFERENCE STD. DWG. 840.25 FOR FRAME ANCHORAGE.
 -FRAME AND GRATES ARE SEPARATE CONTRACT ITEM.

NOTES:
 -HORIZONTAL UP TO 10' MAX. IN BOTH DIRECTIONS AND VERTICAL (UP TO 20' MAX.) DIMENSIONS MAY BE ADJUSTED AS THE FIELD CONDITIONS AND/OR ALTERNATE DESIGNS REQUIRE.
 -ALL ADJUSTMENTS ARE TO BE MADE AS DIRECTED BY THE ENGINEER.

DOCUMENT NOT CONSIDERED FINAL
 UNLESS ALL SIGNATURES COMPLETED

**CONTRACT STANDARDS
 AND DEVELOPMENT UNIT**
 Office 919-707-6950 FAX 919-250-4119

SEE PLATE FOR TITLE

ORIGINAL BY: K. KEMPF DATE: 03-03-2015
 MODIFIED BY: DATE:
 CHECKED BY: DATE:
 FILE SPEC.: jhewerton/840d35 TBDI Up to 54in.dgn

