

RIGHT OF WAY CONTROL SHEET

PROJECT REFERENCE NO.	SHEET NO.
U-4753	RW03E-1
Location and Surveys	
	
1223 Jones Franklin Rd. Raleigh, N.C. 27606 License No. F-0377 Bus: 919 851 8077 Fax: 919 851 8107	
TRANSPORTATION PLANNING/DESIGN - BRIDGE/STRUCTURE DESIGN CIVIL/SITE DESIGN - SURVEYING - CONSTRUCTION OBSERVATION	
PROJECT SURVEYOR	
	
DOCUMENT NOT CONSIDERED FINAL UNLESS ALL SIGNATURES COMPLETED	

ROW MARKER IRON PIN AND CAP-E

ALIGN	STATION	OFFSET	NORTH	EAST
L	9+15.15	-41.59	605062.1650	2314305.9547
L	9+15.15	-55.00	605069.4875	2314294.7235
L	9+15.15	38.41	605018.4721	2314372.9702
L	9+15.15	62.50	605005.3143	2314393.1514
L	13+12.46	62.50	605338.1362	2314610.1451
L	13+93.14	77.39	605397.5915	2314666.6820
L	13+94.82	-55.00	605471.3047	2314556.7009
L	16+30.62	62.50	605604.6497	2314783.9071
L	16+33.55	-80.77	605685.3528	2314665.4953
L	17+31.27	-68.98	605760.7772	2314728.7387
L	18+64.57	-62.50	605868.8963	2314806.9701
L	19+36.61	62.50	605860.9805	2314951.0301
L	20+40.27	62.50	605947.8117	2315007.6424
L	26+49.13	-62.50	606526.1122	2315235.4629
L	26+89.40	-79.66	606569.2168	2315243.0792
L	26+98.61	62.50	606499.2932	2315367.1983
L	27+58.67	67.55	606546.8432	2315404.2271
L	27+72.57	-62.50	606629.5122	2315302.8778
L	28+32.00	62.50	606611.0304	2315440.0489
L	31+03.50	-62.50	606906.7274	2315483.6170
L	31+03.50	62.50	606838.4500	2315588.3276
L	38+82.73	-62.50	607536.5410	2315955.1924
L	39+32.14	-65.00	607575.9873	2315985.9168
L	39+32.14	62.50	607492.3119	2316082.1180
L	41+85.25	-65.00	607766.9626	2316152.0262
L	42+02.40	62.50	607696.2250	2316259.4807
L	44+23.86	-73.59	607952.6357	2316302.1345
L	44+49.86	62.50	607882.9431	2316421.8872
L	45+30.36	-65.00	608027.3547	2316378.5141
L	48+94.37	-65.00	608302.0118	2316617.4095
L	48+94.37	62.50	608218.3364	2316713.6107
L	50+23.83	-77.70	608407.7842	2316691.3529
L	50+24.68	62.50	608317.9542	2316798.9990
L	50+76.60	62.50	608357.9954	2316832.6236
L	53+93.00	-106.84	608710.2621	2316902.8093

ROW MARKER IRON PIN AND CAP-E

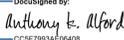
ALIGN	STATION	OFFSET	NORTH	EAST
Y5	13+94.85	45.00	608189.3244	2315695.2978
Y5	13+95.78	30.00	608200.8543	2315704.9377
Y5	14+31.17	-40.00	608236.2609	2315774.9273
Y5	14+31.17	-30.00	608228.2067	2315769.0004
Y5	15+08.40	45.00	608122.0260	2315786.7510
Y5	15+08.40	-40.00	608190.4873	2315837.1301
Y5	15+97.55	45.00	608069.2550	2315859.0235
Y5	16+31.65	-40.00	608118.1902	2315936.4405
Y5	16+55.75	70.73	608014.2527	2315891.2822
Y5	16+85.41	45.00	608017.7964	2315930.3945
Y5	19+30.38	45.00	607874.6409	2316129.1765
Y5	19+40.54	-40.00	607937.6787	2316187.0941
Y5	21+71.81	54.69	607725.6882	2316319.4295
Y5	22+10.00	-68.15	607803.0524	2316422.2074
Y5	22+75.00	-46.64	607747.6117	2316462.3824
Y5	22+83.30	45.00	607668.3957	2316415.5632
Y5	28+84.38	-29.82	607377.8403	2316947.0434
Y5	28+84.38	45.00	607317.1298	2316903.3219
Y5	28+84.38	30.19	607329.1517	2316911.9797
Y5	28+84.38	-45.00	607390.1622	2316955.9172

ROW MARKER IRON PIN AND CAP-E

ALIGN	STATION	OFFSET	NORTH	EAST
Y1	10+00.00	55.00	606033.0174	2313849.0440
Y1	10+00.00	30.00	606054.9922	2313860.9649
Y1	10+04.45	-30.00	606105.6107	2313893.4850
Y1	10+04.44	-40.00	606114.4044	2313898.2464
Y1	11+97.35	55.00	605938.9136	2314022.5133
Y1	11+97.35	-40.00	606022.4179	2314067.8128
Y1	17+27.63	-40.00	605725.8847	2314515.0991
Y1	17+93.17	55.00	605610.9563	2314505.6560
Y1	18+23.53	-53.16	605674.5313	2314598.2769
Y1	18+44.10	55.00	605578.3165	2314544.7505
Y1	21+17.75	-40.00	605475.8645	2314815.6940
Y1	21+39.62	55.00	605388.9207	2314771.6004
Y1	22+62.82	-39.51	605382.5121	2314926.7379
Y1	24+80.00	-55.00	605255.2133	2315103.3849
Y1	24+80.00	-43.41	605246.3182	2315095.9584
Y1	25+41.44	-55.00	605215.8357	2315150.5497
Y1	25+41.44	55.00	605131.3962	2315080.0516
Y1	27+60.57	55.00	604993.9078	2315254.6741
Y1	27+60.57	-55.00	605082.2501	2315320.2152
Y1	29+76.57	55.00	604865.2090	2315428.1464
Y1	29+76.57	-55.00	604953.5513	2315493.6874
Y1	31+31.13	55.00	604771.9929	2315548.6200
Y1	31+31.13	-50.00	604853.7201	2315614.5417
Y1	31+50.00	30.00	604779.6055	2315579.0022
Y1	31+50.00	55.00	604760.1467	2315563.3065
Y1	32+14.68	-50.00	604801.2660	2315679.5722
Y1	32+14.68	-30.00	604785.6976	2315667.0173

I, Anthony K. Alford, certify that the right of way and permanent easement monumentation for this project shown herein was completed under my direct and responsible charge from an actual survey made under my supervision; that all horizontal closures had a minimum ratio of precision of 1:10,000 (Class A). Field work was performed from 7/8/2019 to 5/20/2024, and all coordinates are based on NAD83/2011. That this survey was performed to meet the requirements of 21NCAC 56.1600 as applicable.

This 3rd day of June, 2024.

DocuSigned by:

 Professional Land Surveyor L-4372

NOTES:

1. IF FURTHER INFORMATION REGARDING PROJECT CONTROL IS NEEDED PLEASE CONTACT THE LOCATION AND SURVEYS UNIT.
2. PROJECT CONTROL WAS ESTABLISHED USING GNSS, THE GLOBAL NAVIGATION SATELLITE SYSTEM.
3. RIGHT OF WAY MONUMENTATION ESTABLISHED 7/8/2019 TO 5/20/2024.

REVISIONS

P:\Projects\2024\16-41-Location and Surveys\U4753.con\met7 24118.30\80-Drawings\Control Sheets 052024\U4753.1.s_r_w03e-1.dgn
 AT WFL-BNZ\DX3