



APPROVED: *John Bauman*

DATE: 1/27/2026

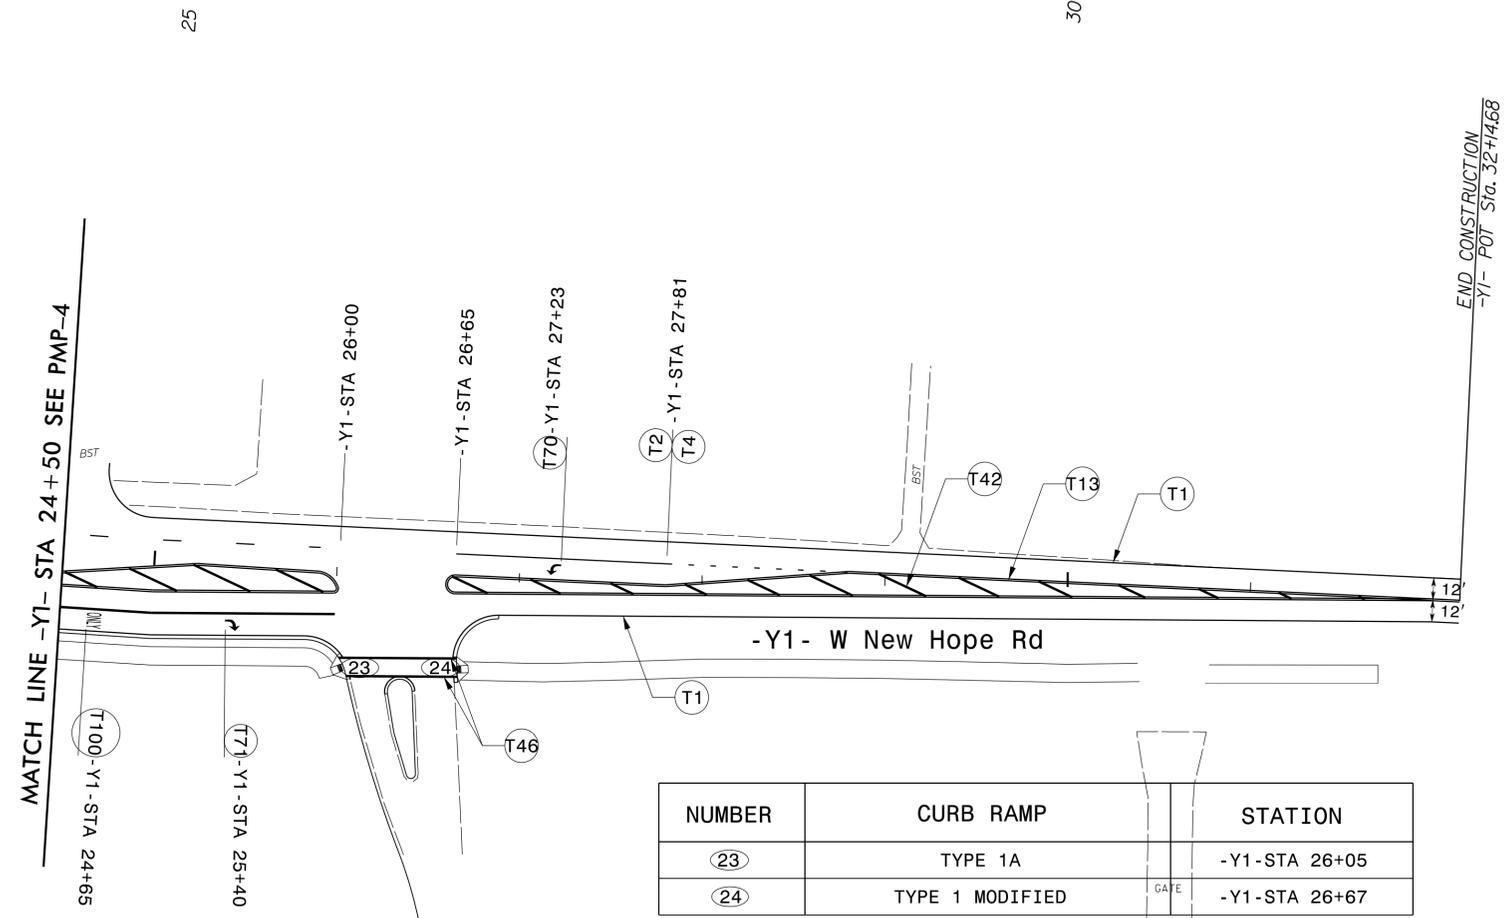

DOCUMENT NOT CONSIDERED FINAL  
UNLESS ALL SIGNATURES COMPLETED

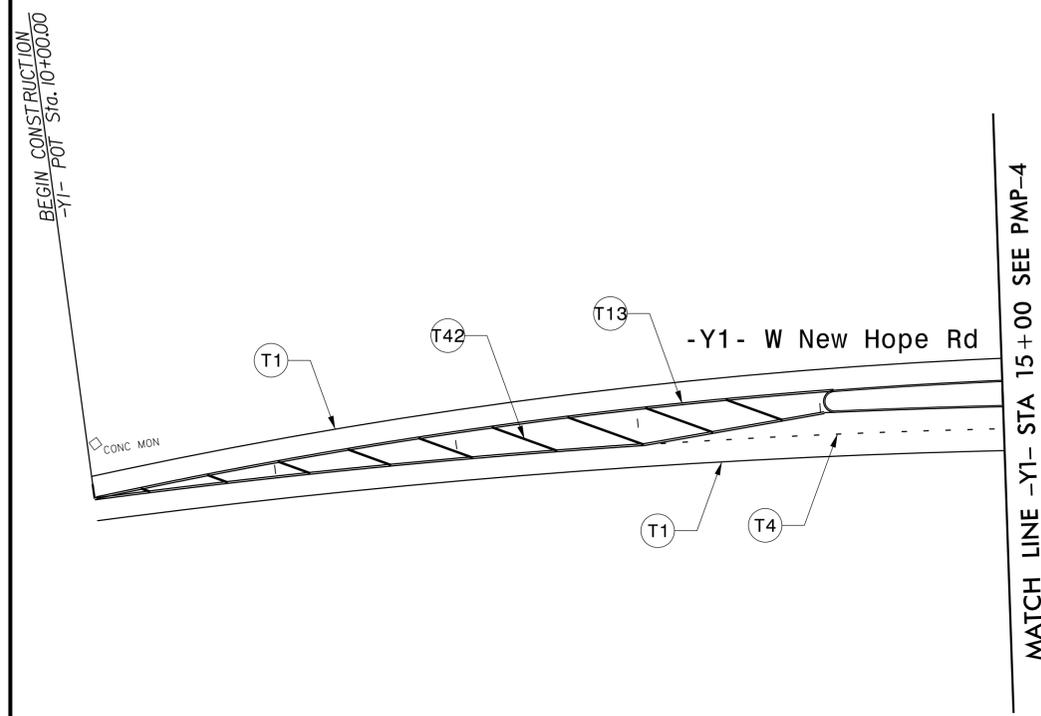

10/17/2025 10:25:05 AM PMP\U-4753\_PMP-8.dgn  
JTB

**TRANSYSTEMS**  
 1 Glenwood Avenue  
 Raleigh, NC 27603  
 Tel: 919.789.9977  
 Fax: 919.789.9591  
 License: F-0453

**PAVEMENT MARKING DETAIL**