

TIP NO. U-4753	SHEET NO. SIGN-3
DocuSigned by: John Bauman APPROVED: _____ DATE: 10/7/2025 SEAL 	
DOCUMENT NOT CONSIDERED FINAL UNLESS ALL SIGNATURES COMPLETED	

401 QUANTITY REQ'D 10



R1-1
36" X 36"

TWO "U" POSTS PER SIGN

405 QUANTITY REQ'D 1



R3-4
24" X 24"

MOUNTED ON BACK OF SIGN
409 IN 1 LOCATION

409 QUANTITY REQ'D 9



R4-7
24" X 30"

ONE "U" POST PER SIGN


414 QUANTITY REQ'D 1



S1-1
36" X 36"

ONE "U" POST PER SIGN
YELLOW/GREEN SHEETING

418 QUANTITY REQ'D 2

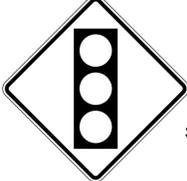

W3-3
36" X 36"

ONE "U" POST PER SIGN

501



1 - 21" X 15"
1 - 24" X 12"
1 - 24" X 24"

ONE "U" POST PER SIGN

402 QUANTITY REQ'D 1



R1-2
36" X 36"

ONE "U" POST PER SIGN

406 QUANTITY REQ'D 1



R3-7R
36" X 36"

ONE "U" POST PER SIGN

410 QUANTITY REQ'D 4



R5-1
36" X 36"

ONE "U" POST PER SIGN

415 QUANTITY REQ'D 2



S4-3P
24" X 8"

MOUNTED BELOW SIGN 414 IN 1 INSTALLATION
MOUNTED ABOVE SIGN 416 IN 1 INSTALLATION
YELLOW/GREEN SHEETING


419 QUANTITY REQ'D 1



W4-3R
36" X 36"

ONE "U" POST PER SIGN

502

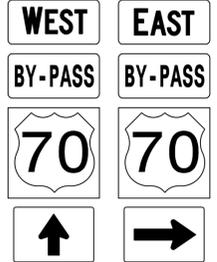

2 - 24" X 12"
2 - 24" X 12"
2 - 24" X 24"
2 - 21" X 15"

ONE "U" POST PER SIGN

403 QUANTITY REQ'D 3



R2-1 (45)
30" X 36"

ONE "U" POST PER SIGN


407 QUANTITY REQ'D 8



R3-17
24" X 18"

ONE "U" POST PER SIGN

411 QUANTITY REQ'D 9

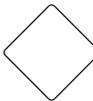

OM1-3
18" X 18"

MOUNT BELOW SIGN 409
IN 9 INSTALLATIONS

416 QUANTITY REQ'D 1



R2-1 (35)
30" X 36"

ONE "U" POST PER SIGN

420 QUANTITY REQ'D 1



S4-1P
24" X 12"

MOUNTED BELOW SIGN 416 IN 1
INSTALLATIONS

404 QUANTITY REQ'D 2



R2-1 (55)
30" X 36"

ONE "U" POST PER SIGN

408 QUANTITY REQ'D 2



R3-17bP
24" X 8"

MOUNTED BELOW SIGN 407 IN 2
INSTALLATIONS

412 QUANTITY REQ'D 7



R6-1R
36" X 12"

MOUNTED ABOVE SIGN 401 IN 5 LOCATIONS


417 QUANTITY REQ'D 1



S5-2
24" X 30"

ONE "U" POST PER SIGN

421 QUANTITY REQ'D 2

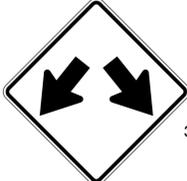

W12-1
36" X 36"

ONE "U" POST PER SIGN

422 QUANTITY REQ'D 1



R4-4
36" X 30"

ONE "U" POST PER SIGN

10/7/2025 U-4753_SIGN-3.dgn
JTB

TRANSYSTEMS
 1 Glenwood Avenue
 Raleigh, NC 27603
 Tel: 919.789.9977
 Fax: 919.789.9591
 License: F-0453

TYPE "E" & "F" SIGNS