


SHALLOW UNDERCUT
UNCLASSIFIED EXCAVATION - ACCEPTABLE, BUT NOT TO BE USED IN THE TOP 3' OF EMBANKMENT OR BACKFILL

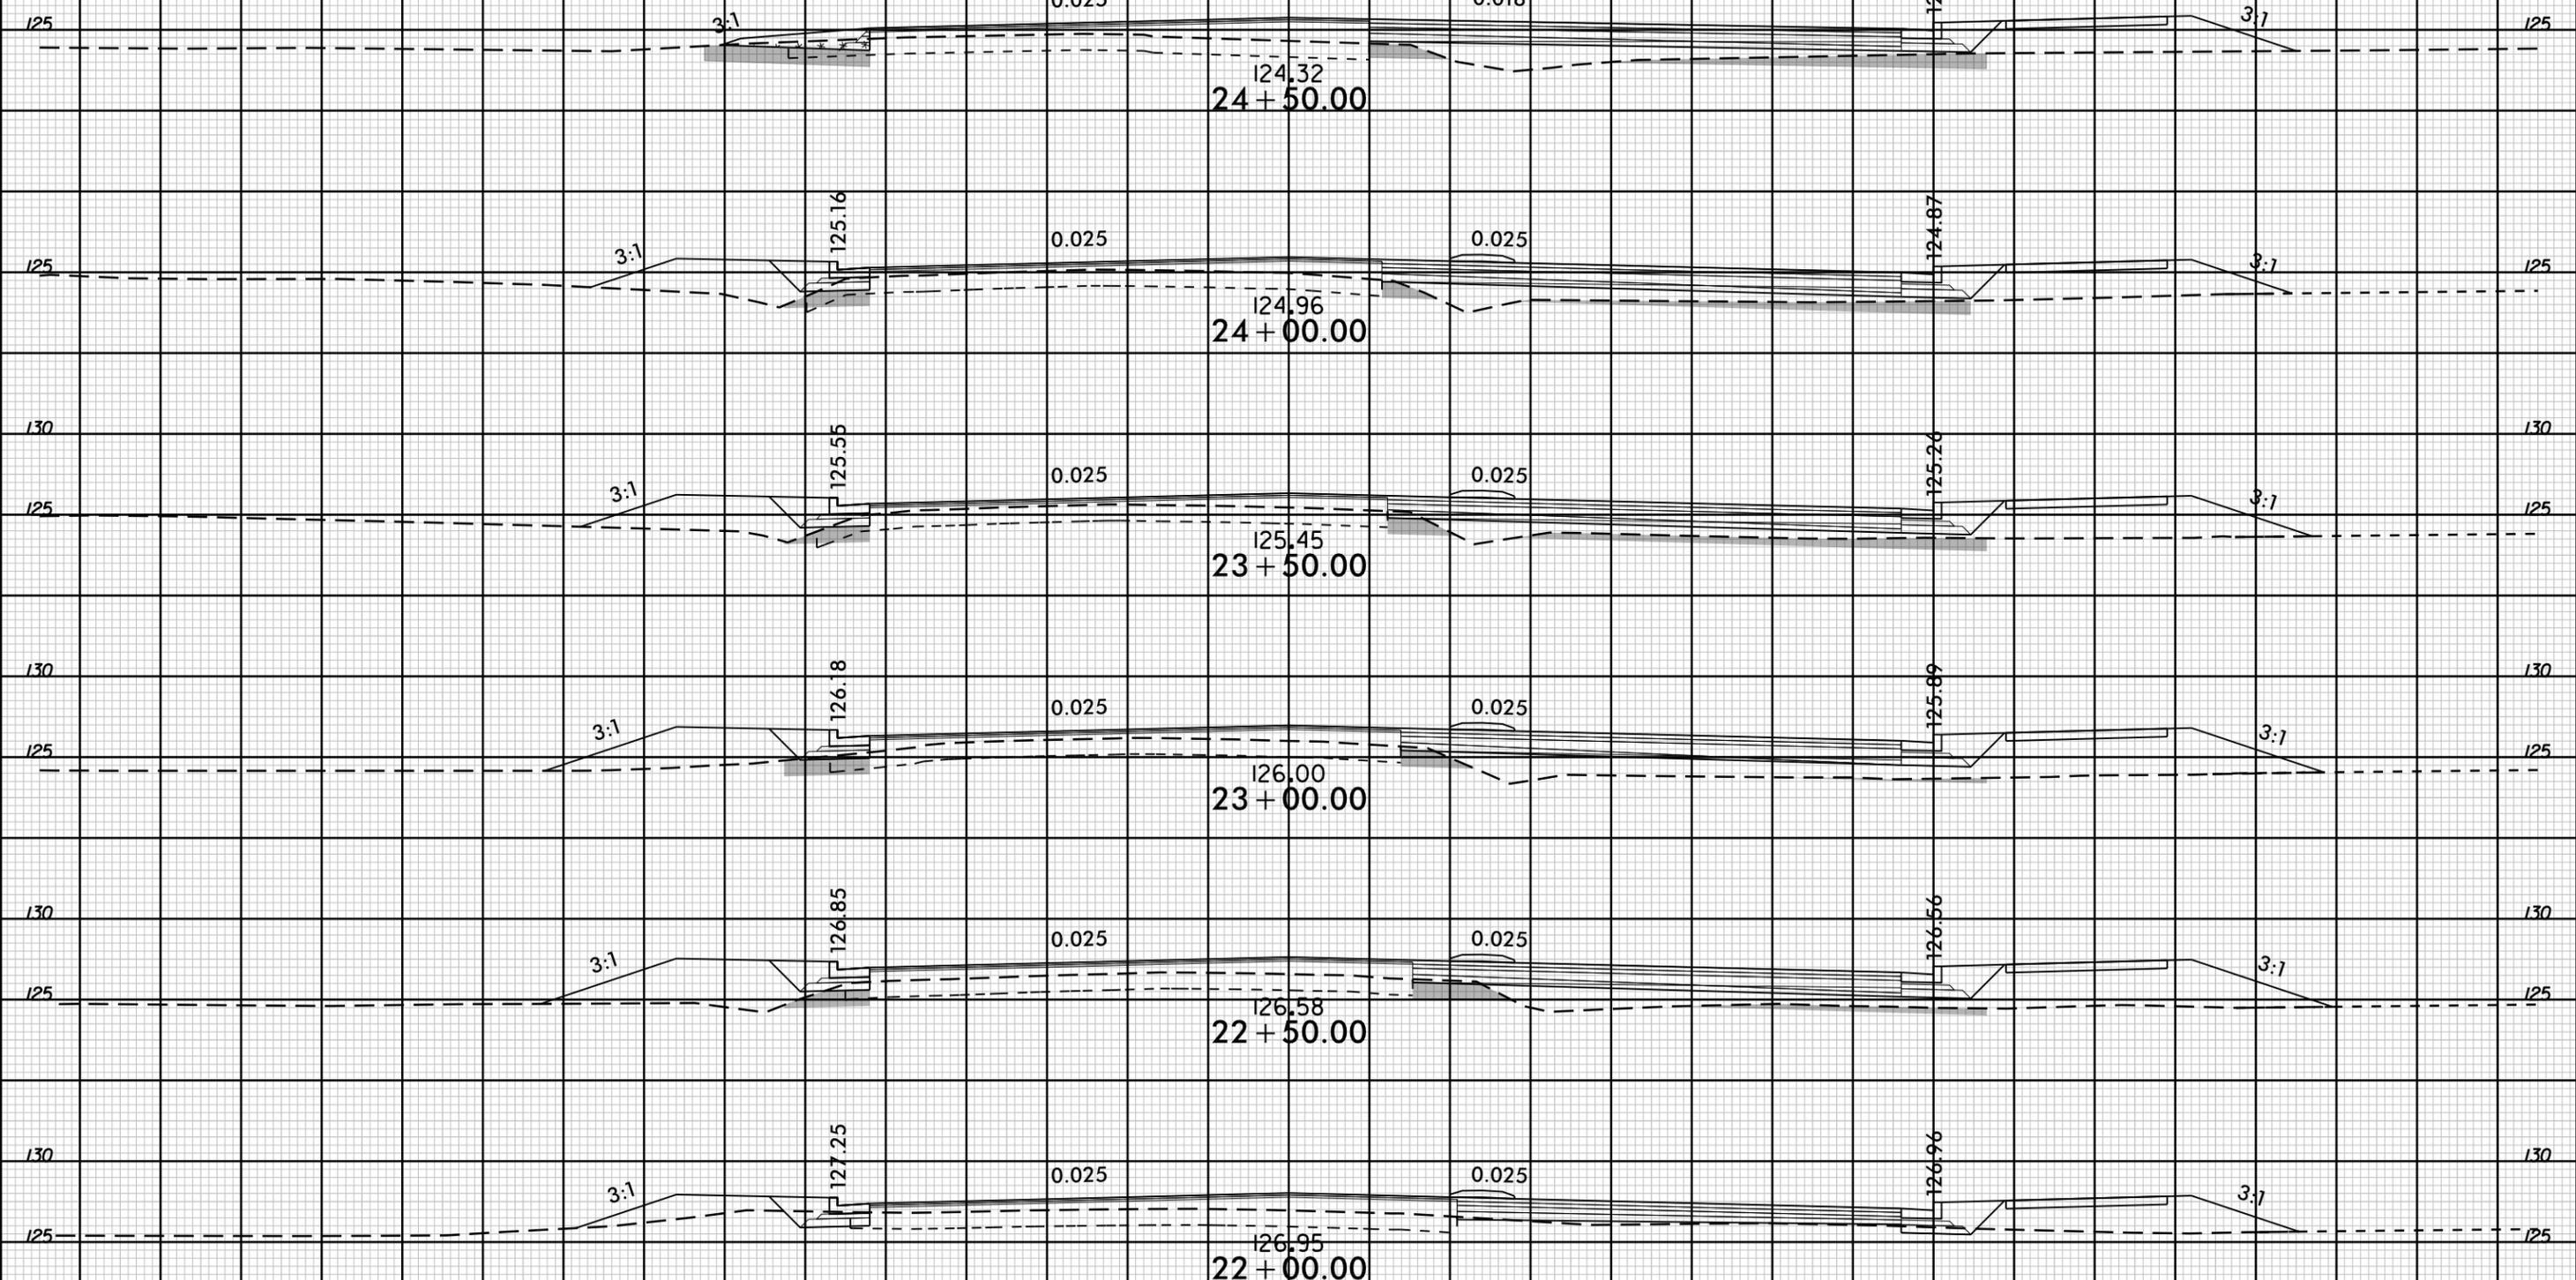

-Y/-