


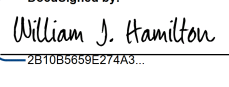


TIP NO. <b>I-6001</b>	SHEET NO. <b>SIGN-3D</b>
APPROVED: 	
DATE: <b>07/10/2025</b>	
SEAL 	
<b>DOCUMENT NOT CONSIDERED FINAL UNLESS ALL SIGNATURES COMPLETED</b>	
	
<b>THIS PLAN SUPERSEDES PLANS SIGNED/SEALED ON 05/14/2025</b>	

SIGN NUMBER: 201 TYPE: A QUANTITY: 1 SIGN WIDTH: 6'-6" HEIGHT: 5'-0" TOTAL AREA: 32.5 Sq.Ft. BORDER TYPE: FLUSH RECESS: 0" WIDTH: 1-1/2" RADII: 6" NO. Z BARS: 2 LENGTH: 70.0	BACKG COLOR: Green COPY COLOR: White SYMBOl: [Table with 5 columns: SYMBOL, X, Y, WID, HT. Row 1: AR_Type A, 49.1, 6, 18.25, 29.25]	DESIGN BY: SDW PROJECT ID: I-6001 CHECKED BY: WJH LOCATION: May 06, 2025 DIV: 5
--	---	--




Spacing Factor is 2.25 for "EXIT"  
Spacing Factor is 1 unless specified otherwise

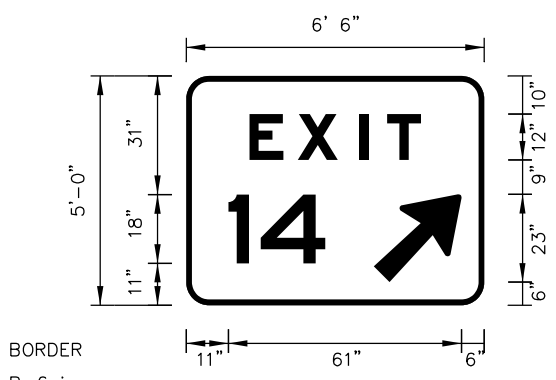Letter locations are string start to lower left corner										Series/Size
										Text Length
	E	X	I	T						E 2000
16.6	0	12.7	28.8	36						45
	I	4								E 2000
11	0	8.5								25.375

FILENAME: I-6001\_SIGN\_DSNS2 NORTH CAROLINA D.O.T. SIGN DETAIL

SIGN NUMBER: 101 TYPE: A QUANTITY: 1 SIGN WIDTH: 12'-0" HEIGHT: 8'-0" TOTAL AREA: 96 Sq.Ft. BORDER TYPE: FLUSH RECESS: 0" WIDTH: 2" RADII: 12" NO. Z BARS: 3 LENGTH: 136.0	BACKG COLOR: Green COPY COLOR: White SYMBOl: [Table with 5 columns: SYMBOL, X, Y, WID, HT. Row 1: M1_4, 23.31, 16.85, 36, 36; Row 2: M1_4, 80.88, 16.85, 45, 36]	DESIGN BY: SDW PROJECT ID: I-6001 CHECKED BY: WJH LOCATION: Feb 19, 2025 DIV: 5
---	--	--

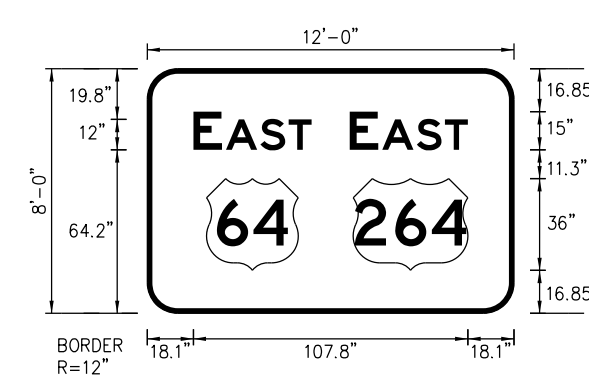


Spacing Factor is 1 unless specified otherwise

Letter locations are panel edge to lower left corner										Series/Size
										Text Length
	E	A	S	T						E 2000
18.12	30.9	44.46	55.5							46.38
	E	A	S	T						E 2000
79.5	92.28	105.84	116.88							46.38

FILENAME: I-6001\_SIGN\_DSNS NORTH CAROLINA D.O.T. SIGN DETAIL

SIGN NUMBER: 102 TYPE: A QUANTITY: 1 SIGN WIDTH: 12'-0" HEIGHT: 6'-6" TOTAL AREA: 78 Sq.Ft. BORDER TYPE: FLUSH RECESS: 0" WIDTH: 2" RADII: 10" NO. Z BARS: 2 LENGTH: 136.0	BACKG COLOR: Green COPY COLOR: White SYMBOl: [Table with 5 columns: SYMBOL, X, Y, WID, HT]	DESIGN BY: SDW PROJECT ID: I-6001 CHECKED BY: WJH LOCATION: Feb 19, 2025 DIV: 5
---	--	--

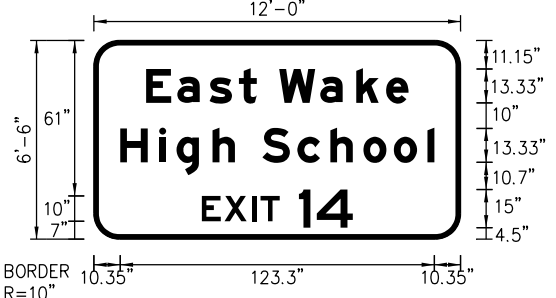


Spacing Factor is 1 unless specified otherwise

Letter locations are panel edge to lower left corner										Series/Size		
										Text Length		
	E	o	s	t		W	a	k	e	EM 2000		
20.48	32.74	45.41	57	65.53	72.73	88.86	102.99	114.72		103.04		
	H	i	g	h		S	c	h	o	o	l	EM 2000
10.35	25.68	32.48	46.61	58.07	66.2	79.93	92.86	105.79	117.79	130.98	123.3	
	E	X	I	T		I	4				E 2000	
42.38	51.28	61.98	65.48	80.48	87.53						59.25	

FILENAME: I-6001\_SIGN\_DSNS NORTH CAROLINA D.O.T. SIGN DETAIL

SIGN NUMBER: 103B, 108B TYPE: A QUANTITY: 2 SIGN WIDTH: 11'-0" HEIGHT: 6'-6" TOTAL AREA: 71.5 Sq.Ft. BORDER TYPE: FLUSH RECESS: 0" WIDTH: 2" RADII: 10" NO. Z BARS: 2 LENGTH: 124.0	BACKG COLOR: Green COPY COLOR: White SYMBOl: [Table with 5 columns: SYMBOL, X, Y, WID, HT]	DESIGN BY: SDW PROJECT ID: I-6001 CHECKED BY: WJH LOCATION: Feb 19, 2025 DIV: 5
--	--	--

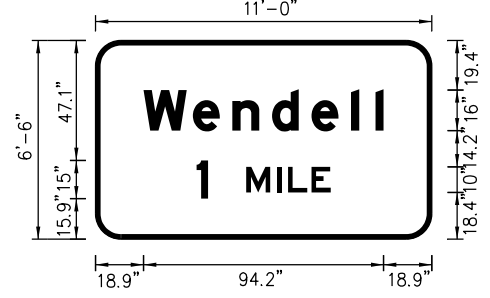

Spacing Factor is 1 unless specified otherwise

Letter locations are panel edge to lower left corner										Series/Size
										Text Length
	W	e	n	d	e	l				EM 2000
18.88	38.24	53.76	65.28	84.8	100.32	109.92				94.24
	I	M	I	L	E					E 2000
39.7	59.2	71.2	75.6	84.8						52.6

FILENAME: I-6001\_SIGN\_DSNS NORTH CAROLINA D.O.T. SIGN DETAIL