


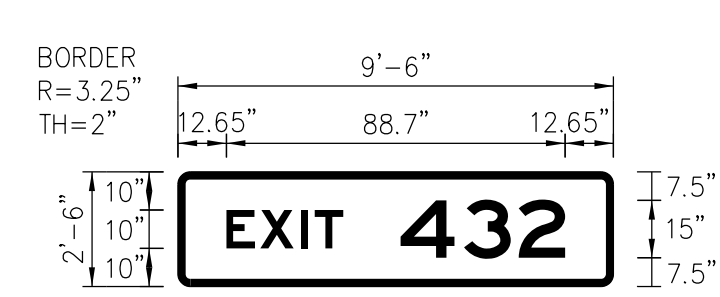


TIP NO. <b>I-6001</b>	SHEET NO. <b>SIGN-3E</b>
APPROVED:  DATE: <b>07/10/2025</b>	
SEAL 	
<b>DOCUMENT NOT CONSIDERED FINAL UNLESS ALL SIGNATURES COMPLETED</b>	
	
<b>THIS PLAN SUPERSEDES PLANS SIGNED/SEALED ON 05/14/2025</b>	

SIGN NUMBER: 103A, 105A, 106A, 108A TYPE: B QUANTITY: 4 SIGN WIDTH: 9'-6" HEIGHT: 2'-6" TOTAL AREA: 23.76 Sq.Ft. BORDER TYPE: FLUSH RECESS: 0" WIDTH: 2" RADII: 10" NO. Z BARS: 2 LENGTH: 106.0 MAT'L: 0.125" (3.2 mm) ALUMINUM	DESIGN BY: SDW PROJECT ID: I-6001 CHECKED BY: WJH LOCATION: Feb 19, 2025 DIV: 5
---	--

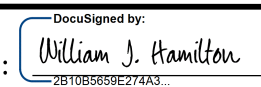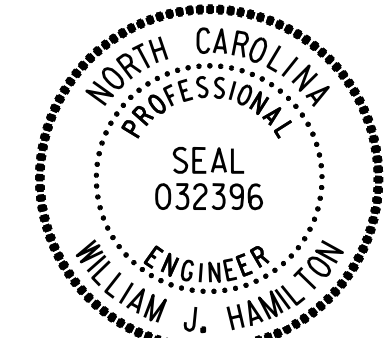

USE NOTES: 1, 2


- Legend and border(except those that are colored black) shall be direct applied Grade A sheeting.
- Background shall be Grade C reflective sheeting.

Spacing Factor is 1 unless specified otherwise

Letter locations are panel edge to lower left corner											Series/Size
E	X	I	T	4	3	2					Text Length
12.68	21.58	32.28	35.78	58.28	74.93	89.18					EM 2000
											88.65

FILENAME: I-6001\_SIGN\_DSNS NORTH CAROLINA D.O.T. SIGN DETAIL

SIGN NUMBER: 104 TYPE: B QUANTITY: 1 SIGN WIDTH: 9'-1" HEIGHT: 3'-6" TOTAL AREA: 31.79 Sq.Ft. BORDER TYPE: FLUSH RECESS: 0" WIDTH: 1.75" RADII: 7" NO. Z BARS: 2 LENGTH: 101.0 MAT'L: 0.125" (3.2 mm) ALUMINUM	DESIGN BY: SDW PROJECT ID: I-6001 CHECKED BY: WJH LOCATION: Feb 19, 2025 DIV: 5
--	--

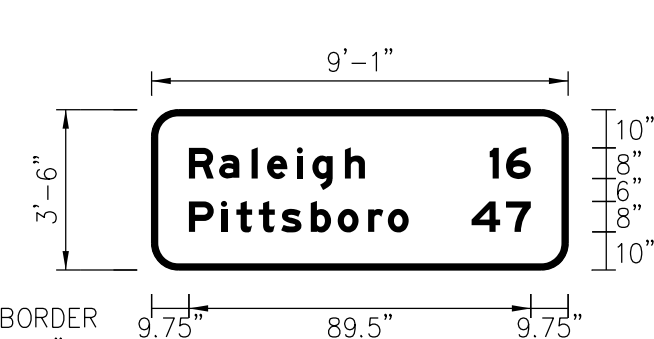

USE NOTES: 1, 2


- Legend and border(except those that are colored black) shall be direct applied Grade A sheeting.
- Background shall be Grade C reflective sheeting.

Spacing Factor is 1 unless specified otherwise

Letter locations are panel edge to lower left corner											Series/Size	
R	a	i	l	e	i	g	h	1	6	4	7	Text Length
9.75	17.67	26.15	30.23	37.99	42.07	50.55	88.45	92.77				EM 2000
											89.5	
9.75	18.15	22.15	28.07	33.91	41.67	48.71	56.63	61.83	83.73	92.77		

FILENAME: I-6001\_SIGN\_DSNS NORTH CAROLINA D.O.T. SIGN DETAIL

SIGN NUMBER: 105B, 106B TYPE: A QUANTITY: 2 SIGN WIDTH: 11'-0" HEIGHT: 7'-0" TOTAL AREA: 77 Sq.Ft. BORDER TYPE: FLUSH RECESS: 0" WIDTH: 2" RADII: 11" NO. Z BARS: 2 LENGTH: 124.0 MAT'L: 0.125" (3.2 mm) ALUMINUM	DESIGN BY: SDW PROJECT ID: I-6001 CHECKED BY: WJH LOCATION: Feb 19, 2025 DIV: 5
---	--

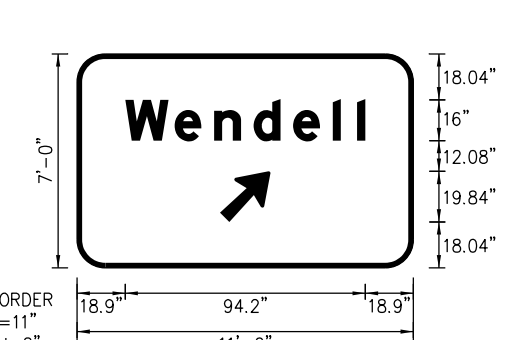

USE NOTES: 1, 2, 3


- Legend and border(except those that are colored black) shall be direct applied Grade A sheeting.
- Background shall be Grade C reflective sheeting.
- Shields: A, B, and C type arrows shall be on 0.032" (0.8mm) aluminum with Grade A reflective sheeting and demountable.

Spacing Factor is 1 unless specified otherwise

Letter locations are panel edge to lower left corner											Series/Size
W	e	n	d	e	l	l					Text Length
18.88	38.24	53.76	69.28	84.8	100.32	116.92					EM 2000
											94.24

FILENAME: I-6001\_SIGN\_DSNS NORTH CAROLINA D.O.T. SIGN DETAIL

SIGN NUMBER: 202, 203 TYPE: A QUANTITY: 2 SIGN WIDTH: 8'-0" HEIGHT: 5'-0" TOTAL AREA: 40 Sq.Ft. BORDER TYPE: FLUSH RECESS: 0" WIDTH: 1-1/2" RADII: 6" NO. Z BARS: 2 LENGTH: 88.0 MAT'L: 0.125" (3.2 mm) ALUMINUM	DESIGN BY: SDW PROJECT ID: I-6001 CHECKED BY: WJH LOCATION: May 06, 2025 DIV: 5
--	--

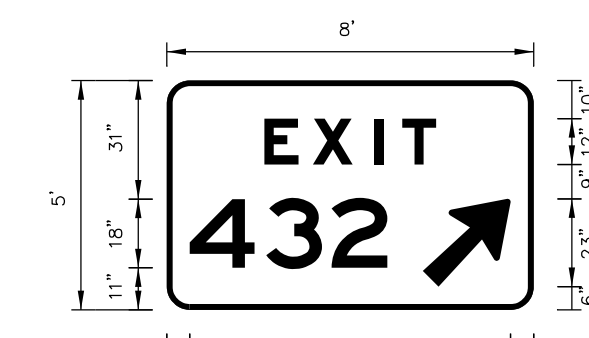

USE NOTES: 1, 2, 3

- Legend and border(except those that are colored black) shall be direct applied Grade C sheeting.
- Background shall be Grade C reflective sheeting.
- Shields: A, B, and C type arrows shall be on 0.032" (0.8mm) aluminum with Grade C reflective sheeting and demountable.

Spacing Factor is 2.25 for "EXIT"  
Spacing Factor is 1 unless specified otherwise

Letter locations are string start to lower left corner											Series/Size	
E	X	I	T								Text Length	
25.6	0	12.7	28.8	36								EM 2000
											45	
4	3	2									E 2000	
											51.7	

FILENAME: I-6001\_SIGN\_DSNS2 NORTH CAROLINA D.O.T. SIGN DETAIL