


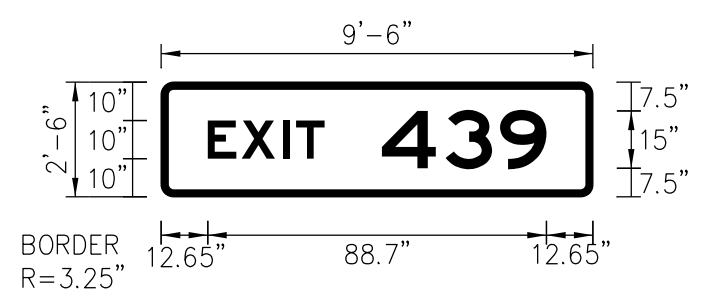


TIP NO. I-6001	SHEET NO. SIGN-3I
APPROVED:  DATE: 07/10/2025	
SEAL 	
DOCUMENT NOT CONSIDERED FINAL UNLESS ALL SIGNATURES COMPLETED	
	
THIS PLAN SUPERSEDES PLANS SIGNED/SEALED ON 05/14/2025	

SIGN NUMBER: 115A, 118A TYPE: B QUANTITY: 2 SIGN WIDTH: 9'-6" HEIGHT: 2'-6" TOTAL AREA: 23.54 Sq.Ft. BORDER TYPE: FLUSH RECESS: 0" WIDTH: 2" RADII: 12" NO. Z BARS: 2 LENGTH: 105.0	BACKG COLOR: Green COPY COLOR: White SYMBOL	DESIGN BY: SDW PROJECT ID: I-6001	CHECKED BY: WJH LOCATION:	Feb 19, 2025 DIV: 5
--	---	--------------------------------------	------------------------------	------------------------

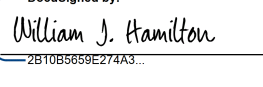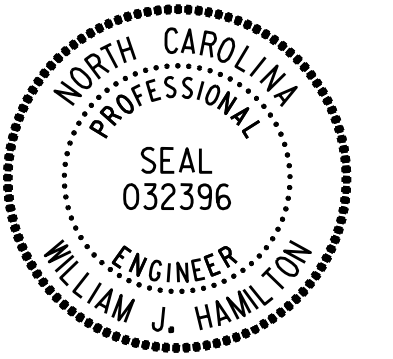

USE NOTES: 1, 2
1. Legend and border(except those that are colored black) shall be direct applied Grade A sheeting.
2. Background shall be Grade C reflective sheeting.

Spacing Factor is 1 unless specified otherwise


LETTER POSITIONS

Letter locations are panel edge to lower left corner

Letter	E	X	I	T	4	3	9	Series/Size
Text Length	12.67	21.07	31.77	35.27	57.77	74.42	88.67	E 2000 88.65

FILENAME: I-6001_SIGN_DSNS1 NORTH CAROLINA D.O.T. SIGN DETAIL

SIGN NUMBER: 116, 126 TYPE: A QUANTITY: 2 SIGN WIDTH: 16'-0" HEIGHT: 3'-0" TOTAL AREA: 48 Sq.Ft. BORDER TYPE: FLUSH RECESS: 0" WIDTH: 2" RADII: NO. Z BARS: 2 LENGTH: 164.0	BACKG COLOR: Green COPY COLOR: White SYMBOL	DESIGN BY: SDW PROJECT ID: I-6001	CHECKED BY: WJH LOCATION:	Feb 19, 2025 DIV: 5
--	---	--------------------------------------	------------------------------	------------------------

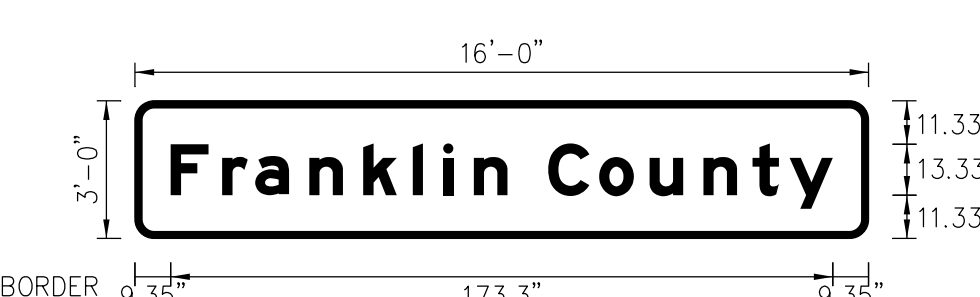

USE NOTES: 1, 2
1. Legend and border(except those that are colored black) shall be direct applied Grade A sheeting.
2. Background shall be Grade C reflective sheeting.

Spacing Factor is 1 unless specified otherwise


LETTER POSITIONS

Letter locations are panel edge to lower left corner

Letter	F	r	a	n	k	i	n	C	o	u	n	t	y	Series/Size		
Text Length	9.36	22.82	31.48	45.61	59.74	72.67	80.67	88.67	100.13	108.13	121.46	134.66	148.79	161.98	171.31	EM 2000 173.29

FILENAME: I-6001_SIGN_DSNS2 NORTH CAROLINA D.O.T. SIGN DETAIL

SIGN NUMBER: 117 TYPE: A QUANTITY: 1 SIGN WIDTH: 13'-0" HEIGHT: 3'-0" TOTAL AREA: 39 Sq.Ft. BORDER TYPE: FLUSH RECESS: 0" WIDTH: 2" RADII: 5" NO. Z BARS: 2 LENGTH: 148.0	BACKG COLOR: Green COPY COLOR: White SYMBOL	DESIGN BY: SDW PROJECT ID: I-6001	CHECKED BY: WJH LOCATION:	Feb 19, 2025 DIV: 5
--	---	--------------------------------------	------------------------------	------------------------

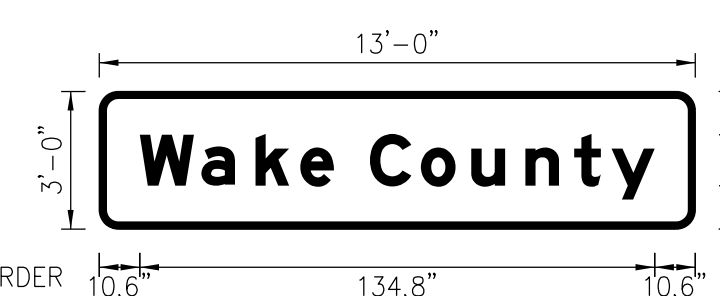

USE NOTES: 1, 2
1. Legend and border(except those that are colored black) shall be direct applied Grade A sheeting.
2. Background shall be Grade C reflective sheeting.

Spacing Factor is 1 unless specified otherwise


LETTER POSITIONS

Letter locations are panel edge to lower left corner

Letter	W	o	k	e	C	o	u	n	t	y	Series/Size	
Text Length	10.62	26.75	40.88	52.61	62.87	70.87	84.2	97.39	111.52	124.32	134.05	EM 2000 134.77

FILENAME: I-6001_SIGN_DSNS3 NORTH CAROLINA D.O.T. SIGN DETAIL

SIGN NUMBER: 118B TYPE: A QUANTITY: 1 SIGN WIDTH: 13'-6" HEIGHT: 13'-0" TOTAL AREA: 175.5 Sq.Ft. BORDER TYPE: FLUSH RECESS: 0" WIDTH: 2" RADII: 12" NO. Z BARS: 4 LENGTH: 154.0	BACKG COLOR: Green COPY COLOR: White SYMBOL	DESIGN BY: SDW PROJECT ID: I-6001	CHECKED BY: WJH LOCATION:	May 06, 2025 DIV: 5
--	---	--------------------------------------	------------------------------	------------------------

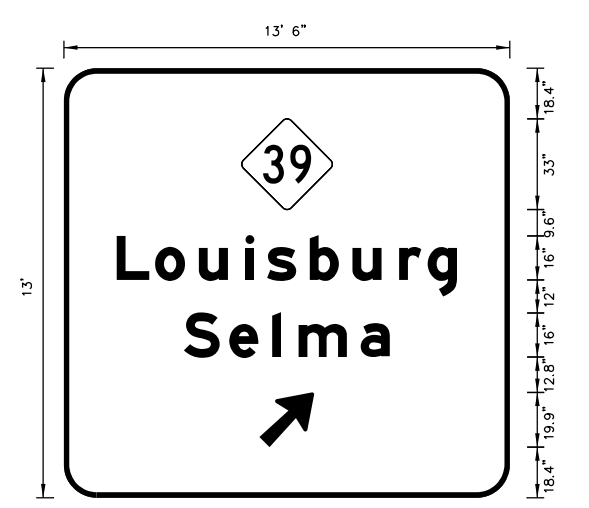

USE NOTES:
1. Legend and border(except those that are colored black) shall be direct applied Grade C sheeting.
2. Background shall be Grade A, B, or C reflective sheeting.
3. Shields: A, B, and C type arrows shall be on 0.032" (0.8mm) aluminum with Grade C reflective sheeting and demountable.

Spacing Factor is 1 unless specified otherwise

LETTER POSITIONS

Letter locations are string start to lower left corner

Letter	L	o	u	i	s	b	u	r	g	S	e	l	m	a	Series/Size
Text Length	9.25	0	14	29.8	46.7	54.6	70.1	85.6	102.6	113	123.5	134.5	145.5	156.5	EM 2000 123.5
Text Length	43.6	0	16.5	32	41.6	64.2									EM 2000 74.7

FILENAME: I-6001_SIGN_DSNS4 NORTH CAROLINA D.O.T. SIGN DETAIL