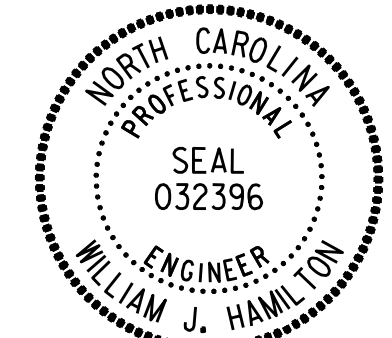

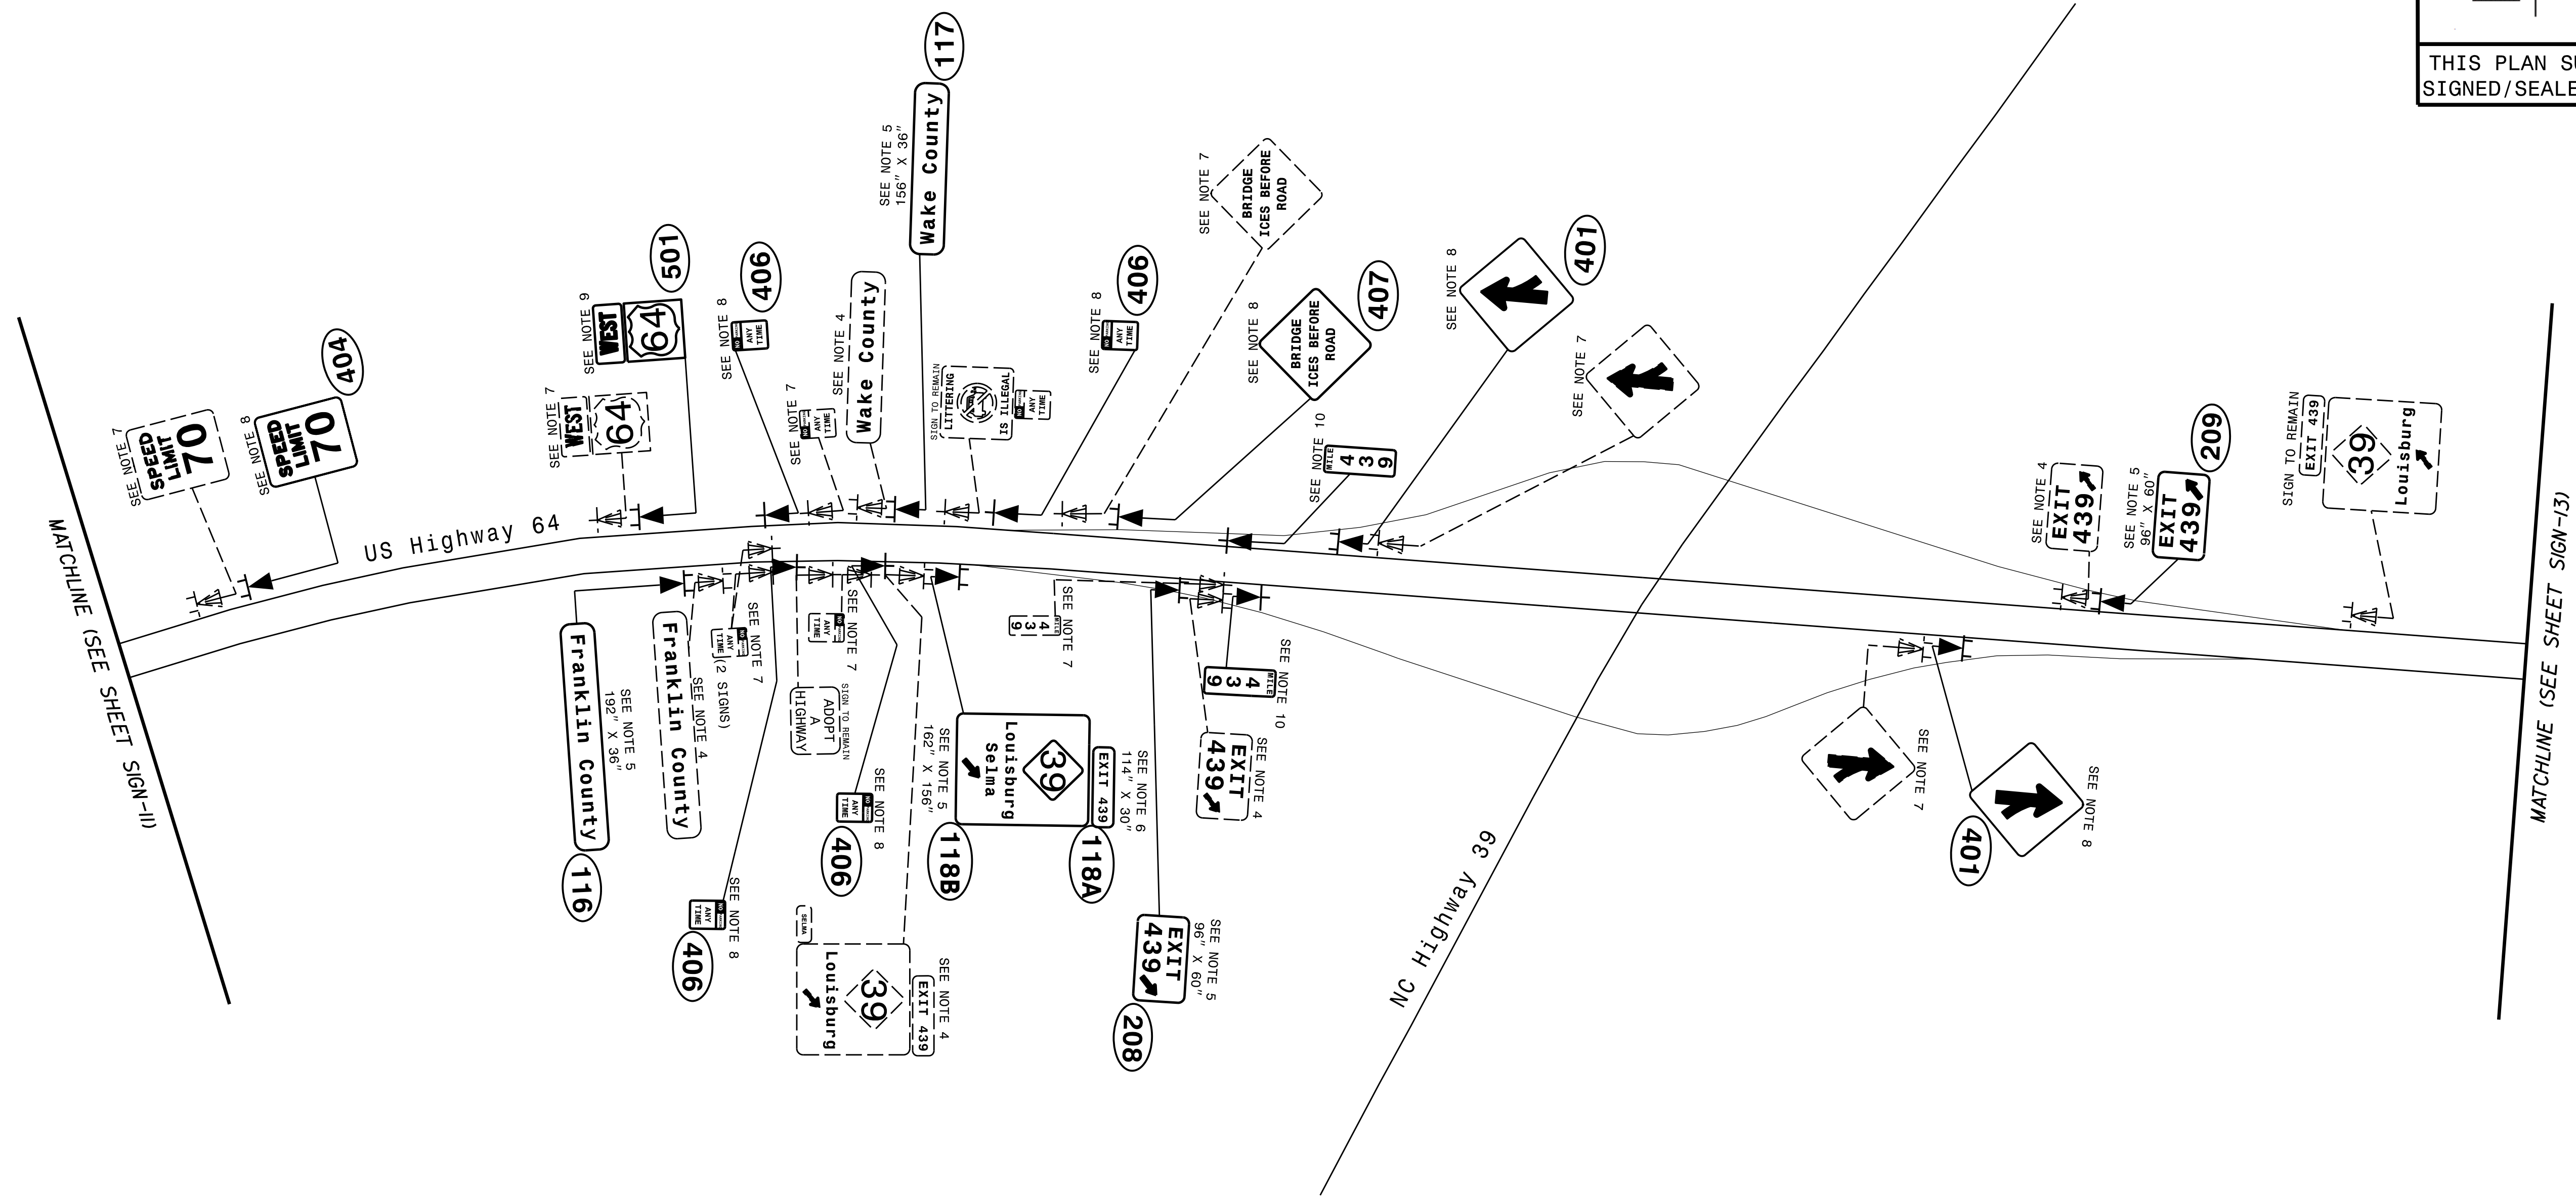
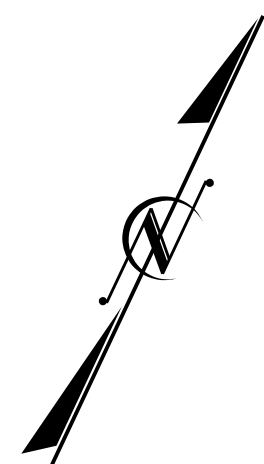


TIP NO. I-6001	SHEET NO. SIGN-12
APPROVED: <i>William J. Hamilton</i> DATE: 07/10/2025	
SEAL 	
DOCUMENT NOT CONSIDERED FINAL UNLESS ALL SIGNATURES COMPLETED	
	
THIS PLAN SUPERSEDES PLANS SIGNED/SEALED ON 05/14/2025	



SIGNING DETAILS