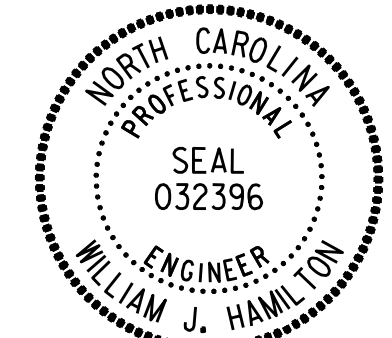

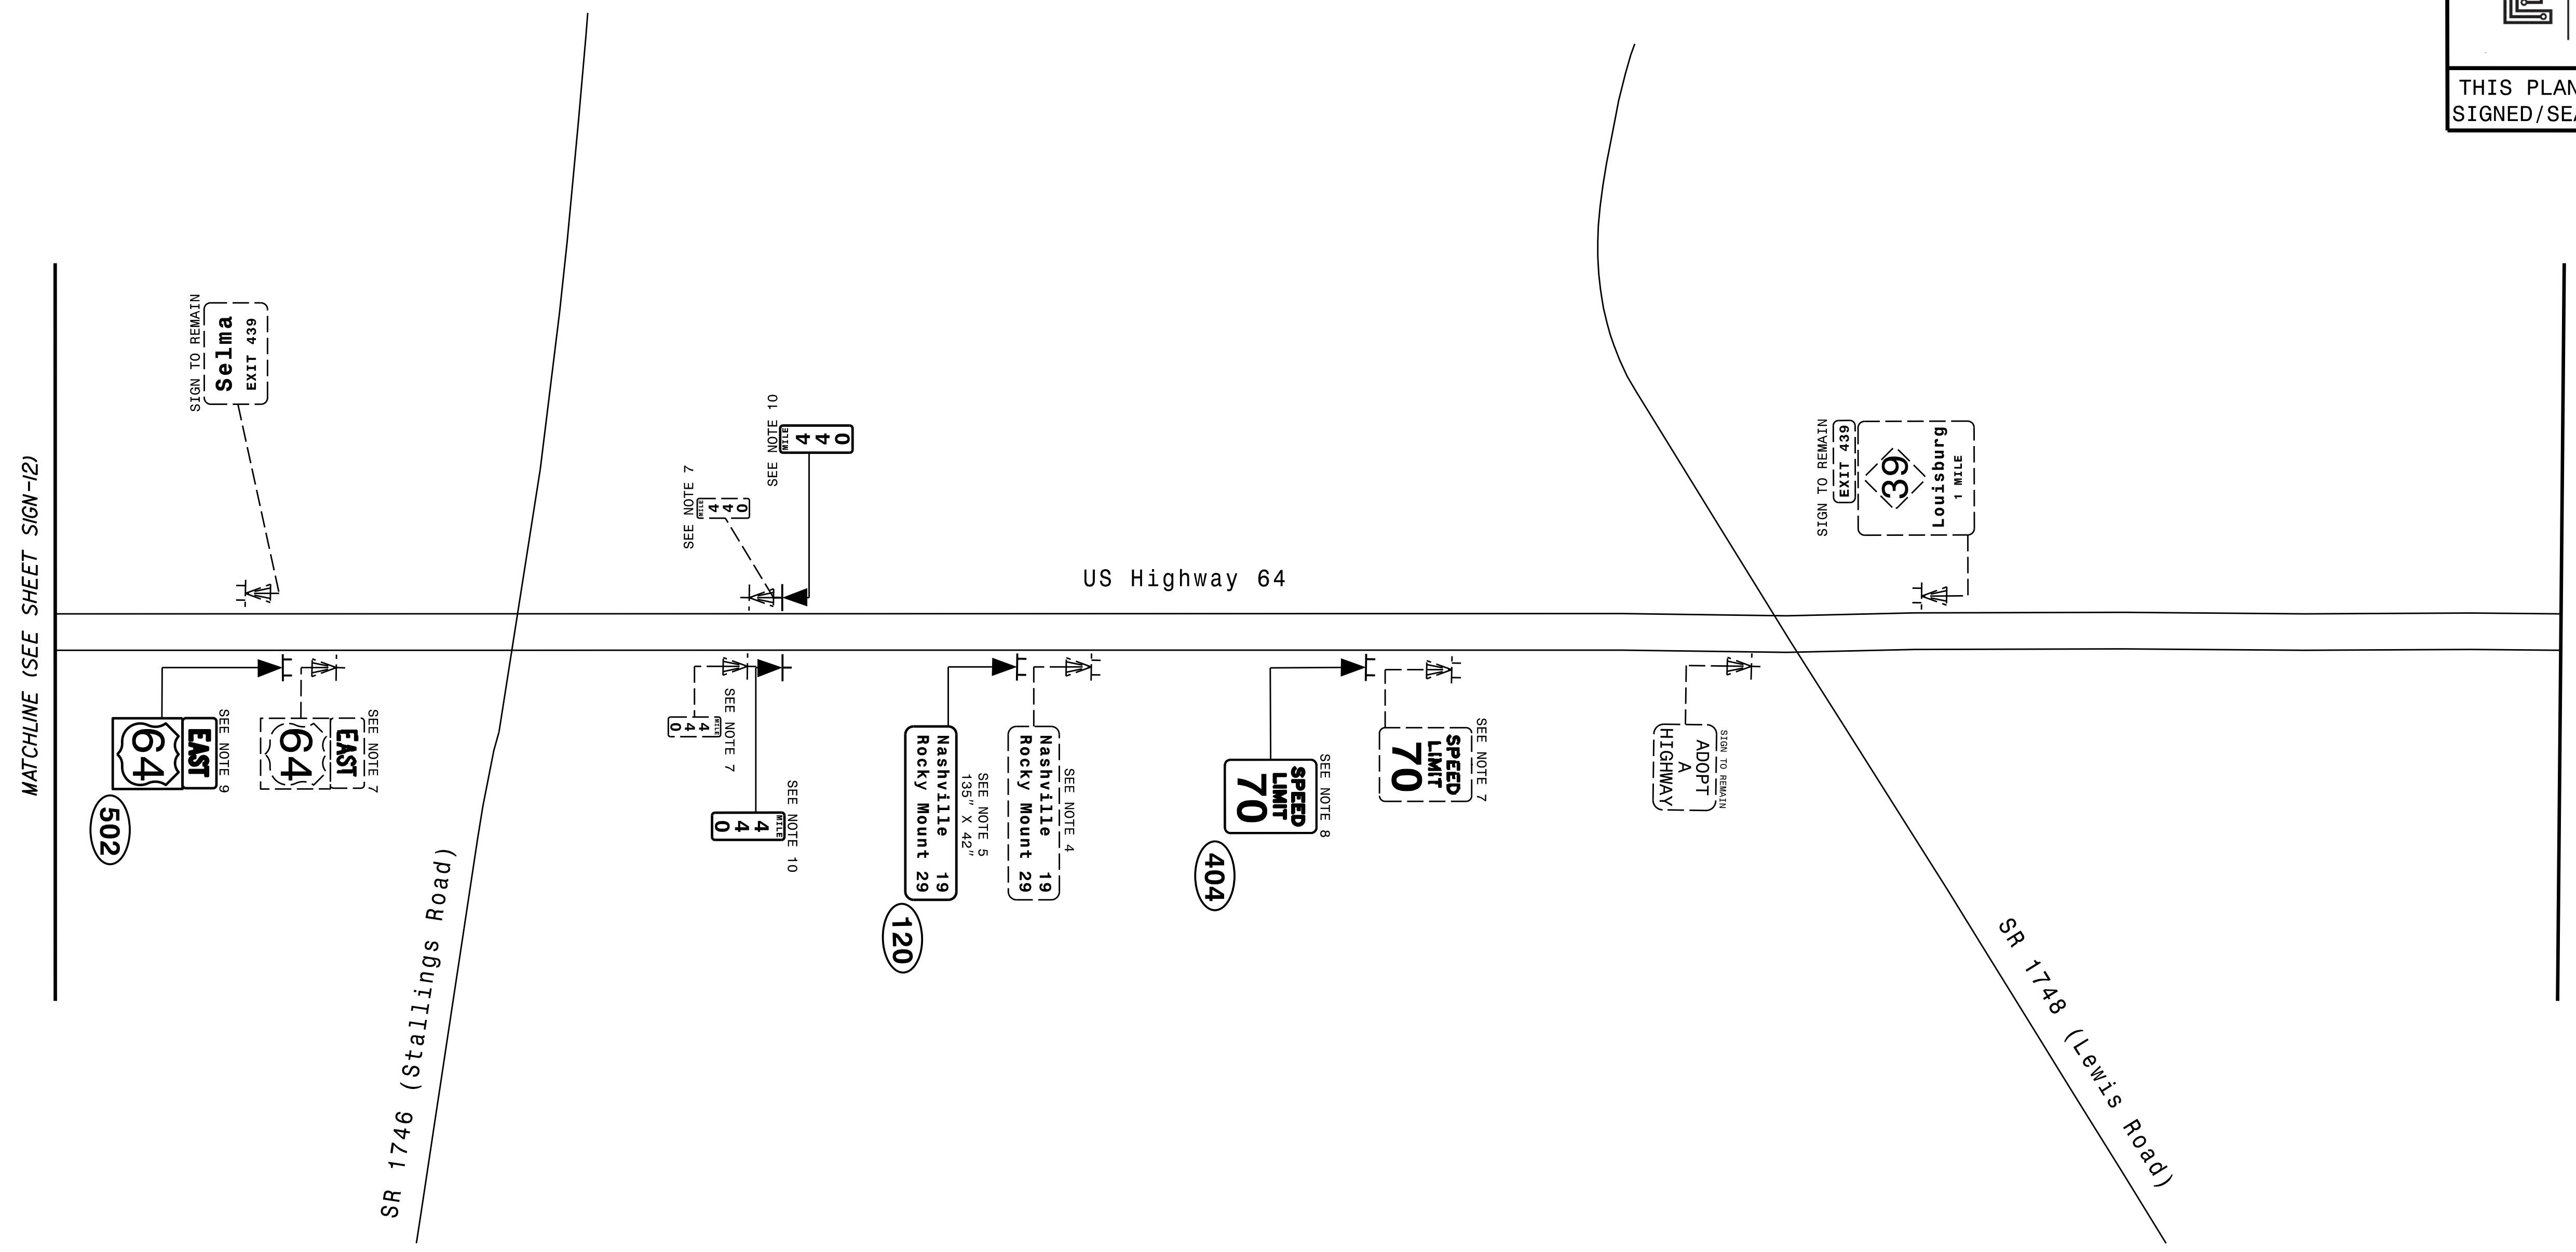
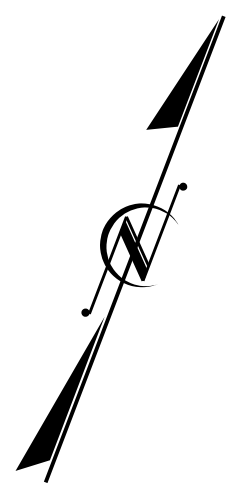


TIP NO. I-6001	SHEET NO. SIGN-13
APPROVED: <i>William J. Hamilton</i> <small>DocuSigned by: William J. Hamilton -919565627443</small>	
DATE: 07/10/2025	
SEAL 	
DOCUMENT NOT CONSIDERED FINAL UNLESS ALL SIGNATURES COMPLETED	
	
THIS PLAN SUPERSEDES PLANS SIGNED/SEALED ON 05/14/2025	



SIGNING DETAILS