

OUTPUT CHANNEL CONFIGURATION

Front Panel
Main Menu >Controller >More>Channels>Channels Config

Web Interface
Home >Controller >Advanced IO>Channels>Channels Configuration

Channel Configuration

NOTICE OVERLAP 7 ASSIGNED TO CHANNEL 1 →


Channel	Control Type	Control Source	Flash Yellow	Flash Red	Flash Alt	MMU Channel
1	Overlap	7	-	X	X	1
2	Phase Vehicle	2	-	X	-	2
3	Phase Vehicle	3	-	X	X	3
4	Phase Vehicle	4	-	X	-	4
5	Phase Vehicle	5	-	X	-	5
6	Phase Vehicle	8	-	X	X	6
7	Phase Vehicle	7	-	X	-	7
8	Phase Vehicle	8	-	X	X	8
9	Overlap	1	-	X	X	9
10	Overlap	2	-	X	X	10
11	Overlap	3	-	X	-	11
12	Overlap	4	-	X	-	12
13	Phase Ped	2	-	-	-	13
14	Phase Ped	4	-	-	-	14
15	Phase Ped	6	-	-	-	15
16	Phase Ped	8	-	-	-	16
17	Overlap	5	-	X	X	17
18	Overlap	6	-	X	-	18

8/1/2025
R:\Projects\B-6051\Drawings\Signal\Signal\12-1920e_cdbn.dgn
ds00rs

THIS ELECTRICAL DETAIL IS FOR
THE SIGNAL DESIGN: 12-1920
DESIGNED: August 2025
SEALED: 8/1/2025
REVISED: N/A

Signal Upgrade - Final Design - Electrical Detail-Sheet 2 of 2


DOCUMENT NOT CONSIDERED
FINAL UNLESS ALL
SIGNATURES COMPLETED



RK&K
P: (919) 878-9550
8601 Six Forks Road Suite 700 | Raleigh, North Carolina 27615-2965
NC License No. F-0112
www.rk.com
Responsive People | Creative Solutions

Electrical and Programming
Details For:

Prepared for the Offices of:

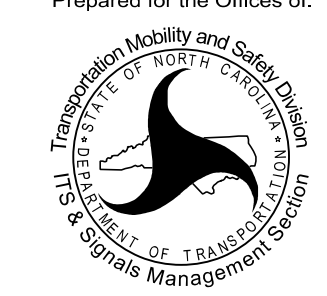

750 N. Greenfield Pkwy, Garner, NC 27529

**US 29-74 (Wilkinson Blvd)
at
Eastbound U-Turn Bulb
West of Catawba River Bridge**

Division 12 Gaston County Belmont

PLAN DATE: August 2025	REVIEWED BY: CB Holden
PREPARED BY: WP Erickson-Jones	REVIEWED BY: DT Sears

REVISIONS	INIT.	DATE

SEAL
NORTH CAROLINA
PROFESSIONAL
ENGINEER
DAVID T. SEARS
044558

Documented by: *David T. Sears* 8/1/2025
DATE
SIG. INVENTORY NO. 12-1920