


8/26/21

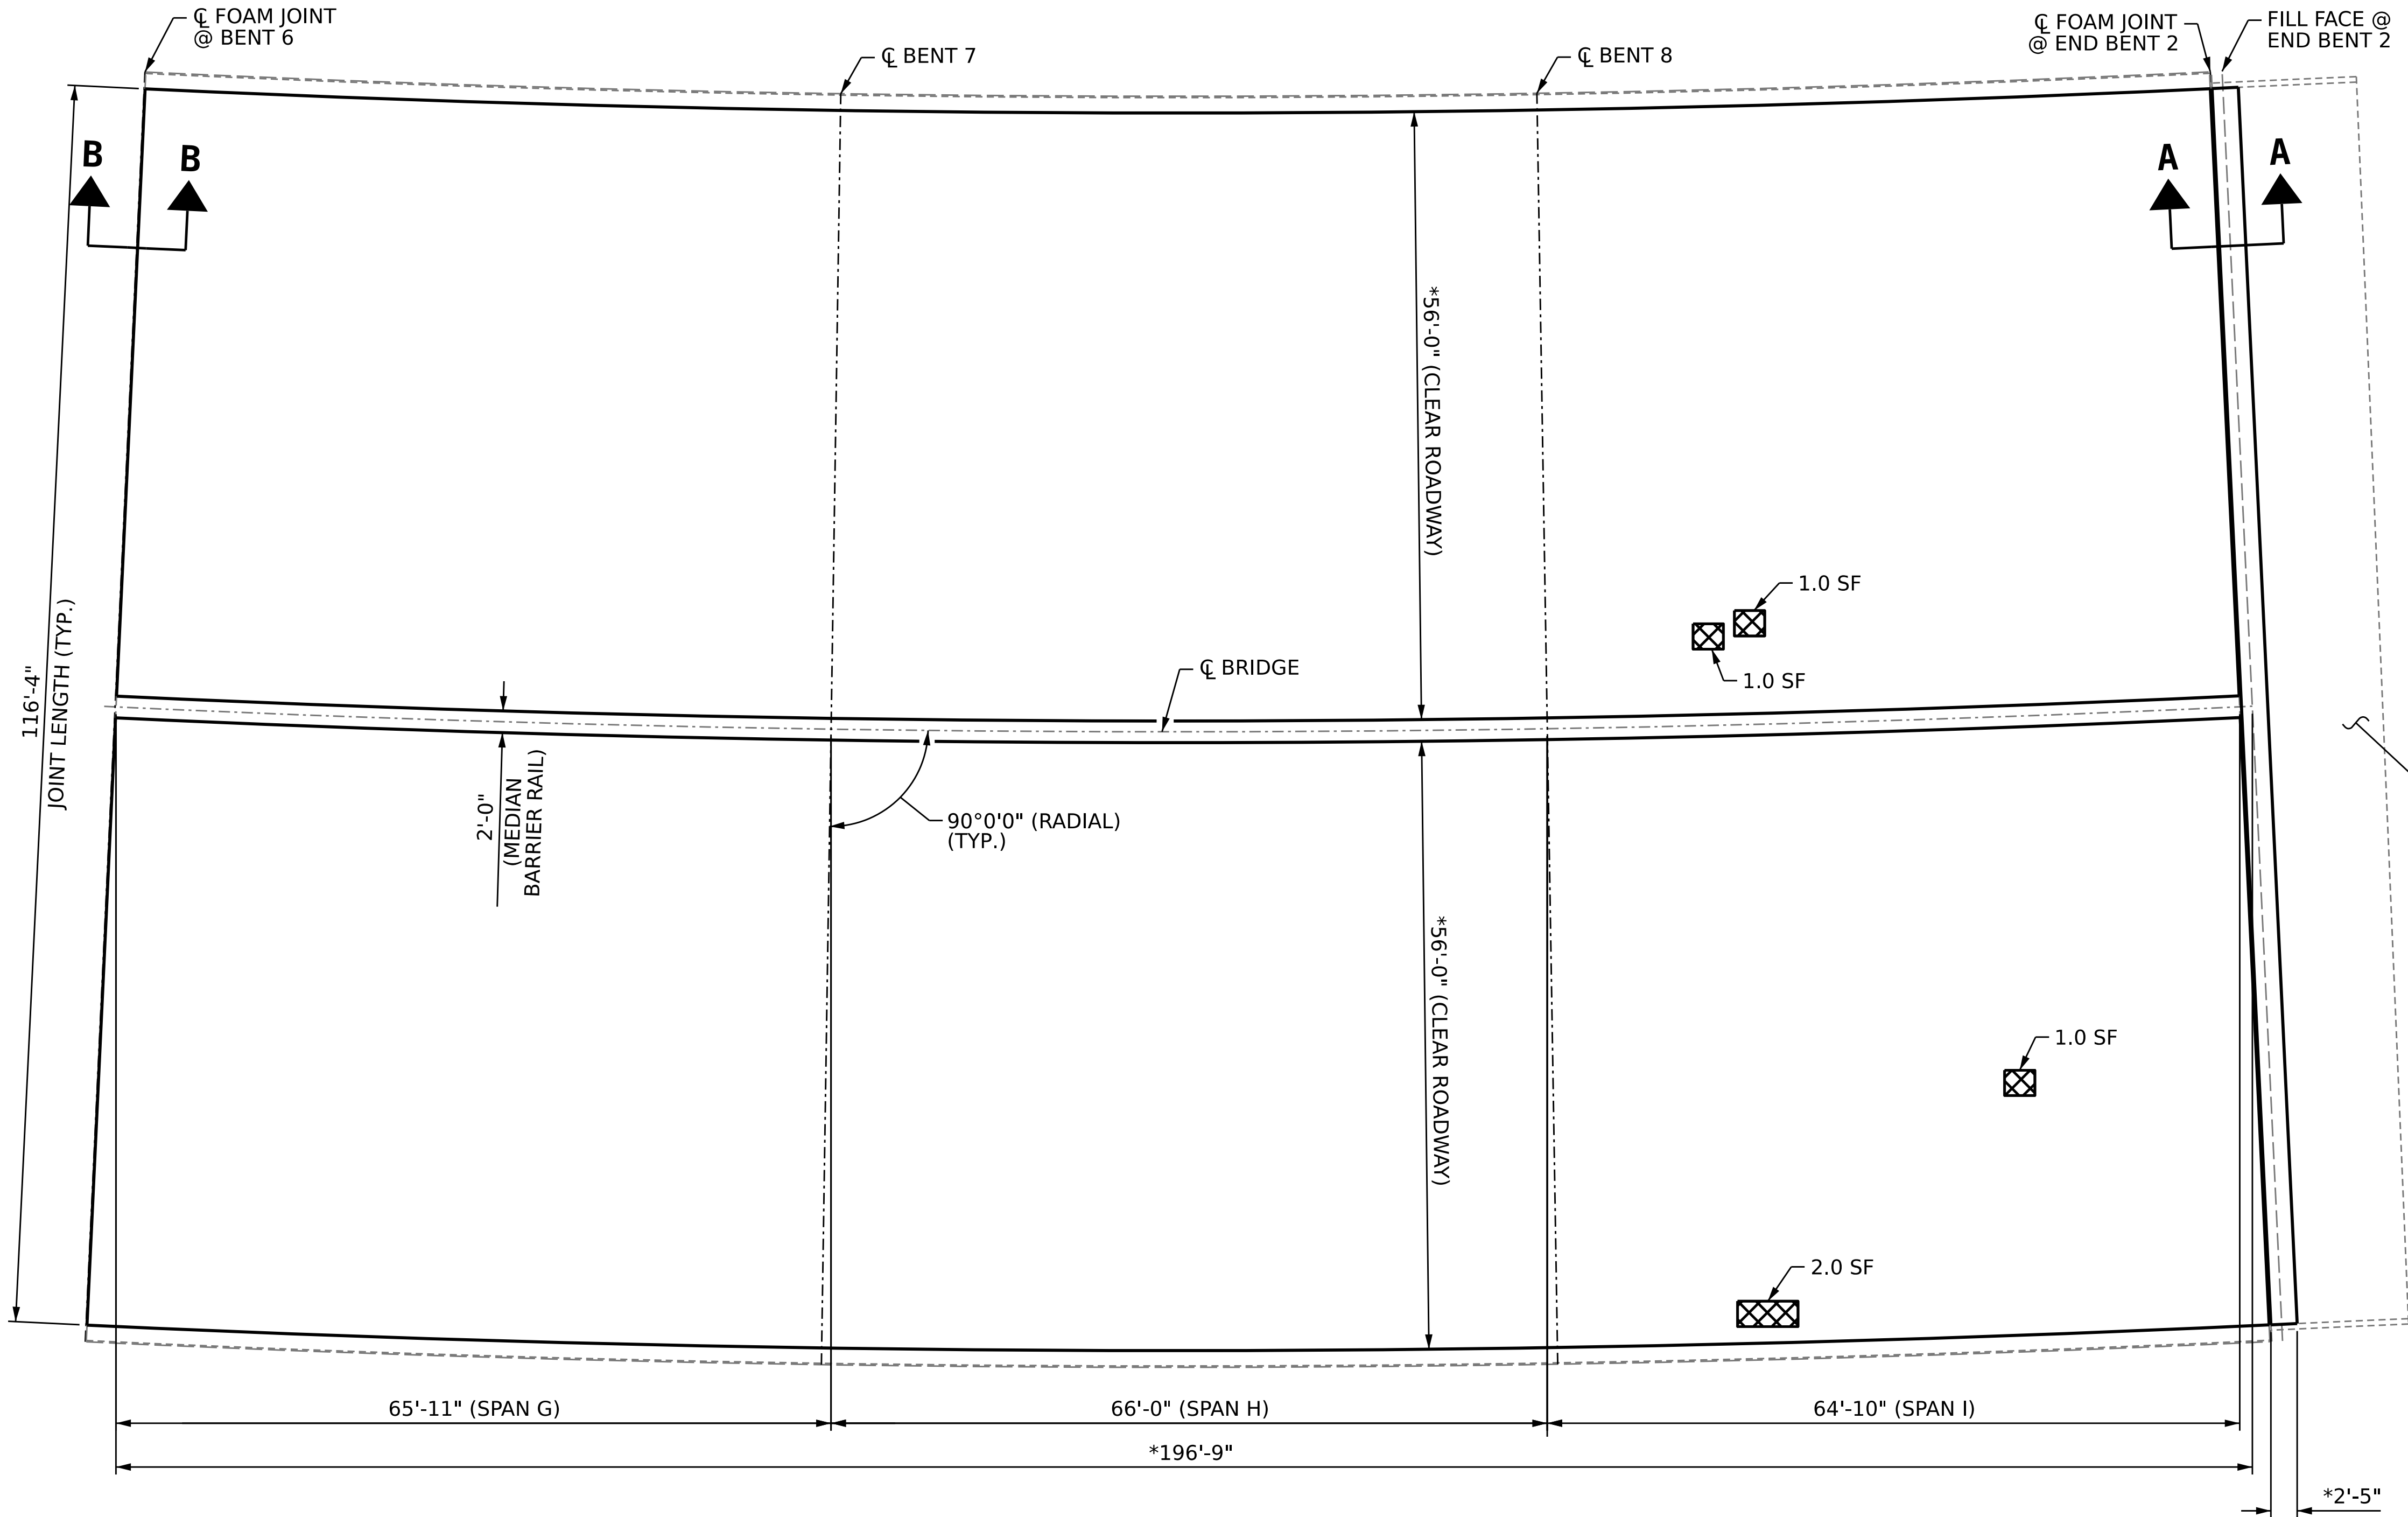

PLAN OF SPANS

*(LIMITS OF SHOTBLASTING AND SILANE DECK TREATMENT)

DECK SURFACE REPAIR QUANTITY TABLE

DECK SURFACE REPAIR - SPANS G THRU I


	ESTIMATE	ACTUAL
CONCRETE DECK REPAIR FOR SILANE TREATMENT	5.0 SQ. FT.	
SHOTBLASTING BRIDGE DECK	2,448.4 SQ. YDS.	
SILANE DECK TREATMENT	2,448.4 SQ. YDS.	

SURFACE REPAIR - APPROACH SLAB 2

CONCRETE DECK REPAIR FOR SILANE TREATMENT	0.0 CU. FT	
SHOTBLASTING BRIDGE DECK	31.2 SQ. YDS.	
SILANE DECK TREATMENT	31.2 SQ. YDS.	

NOTES


DECK SURFACE REPAIR QU

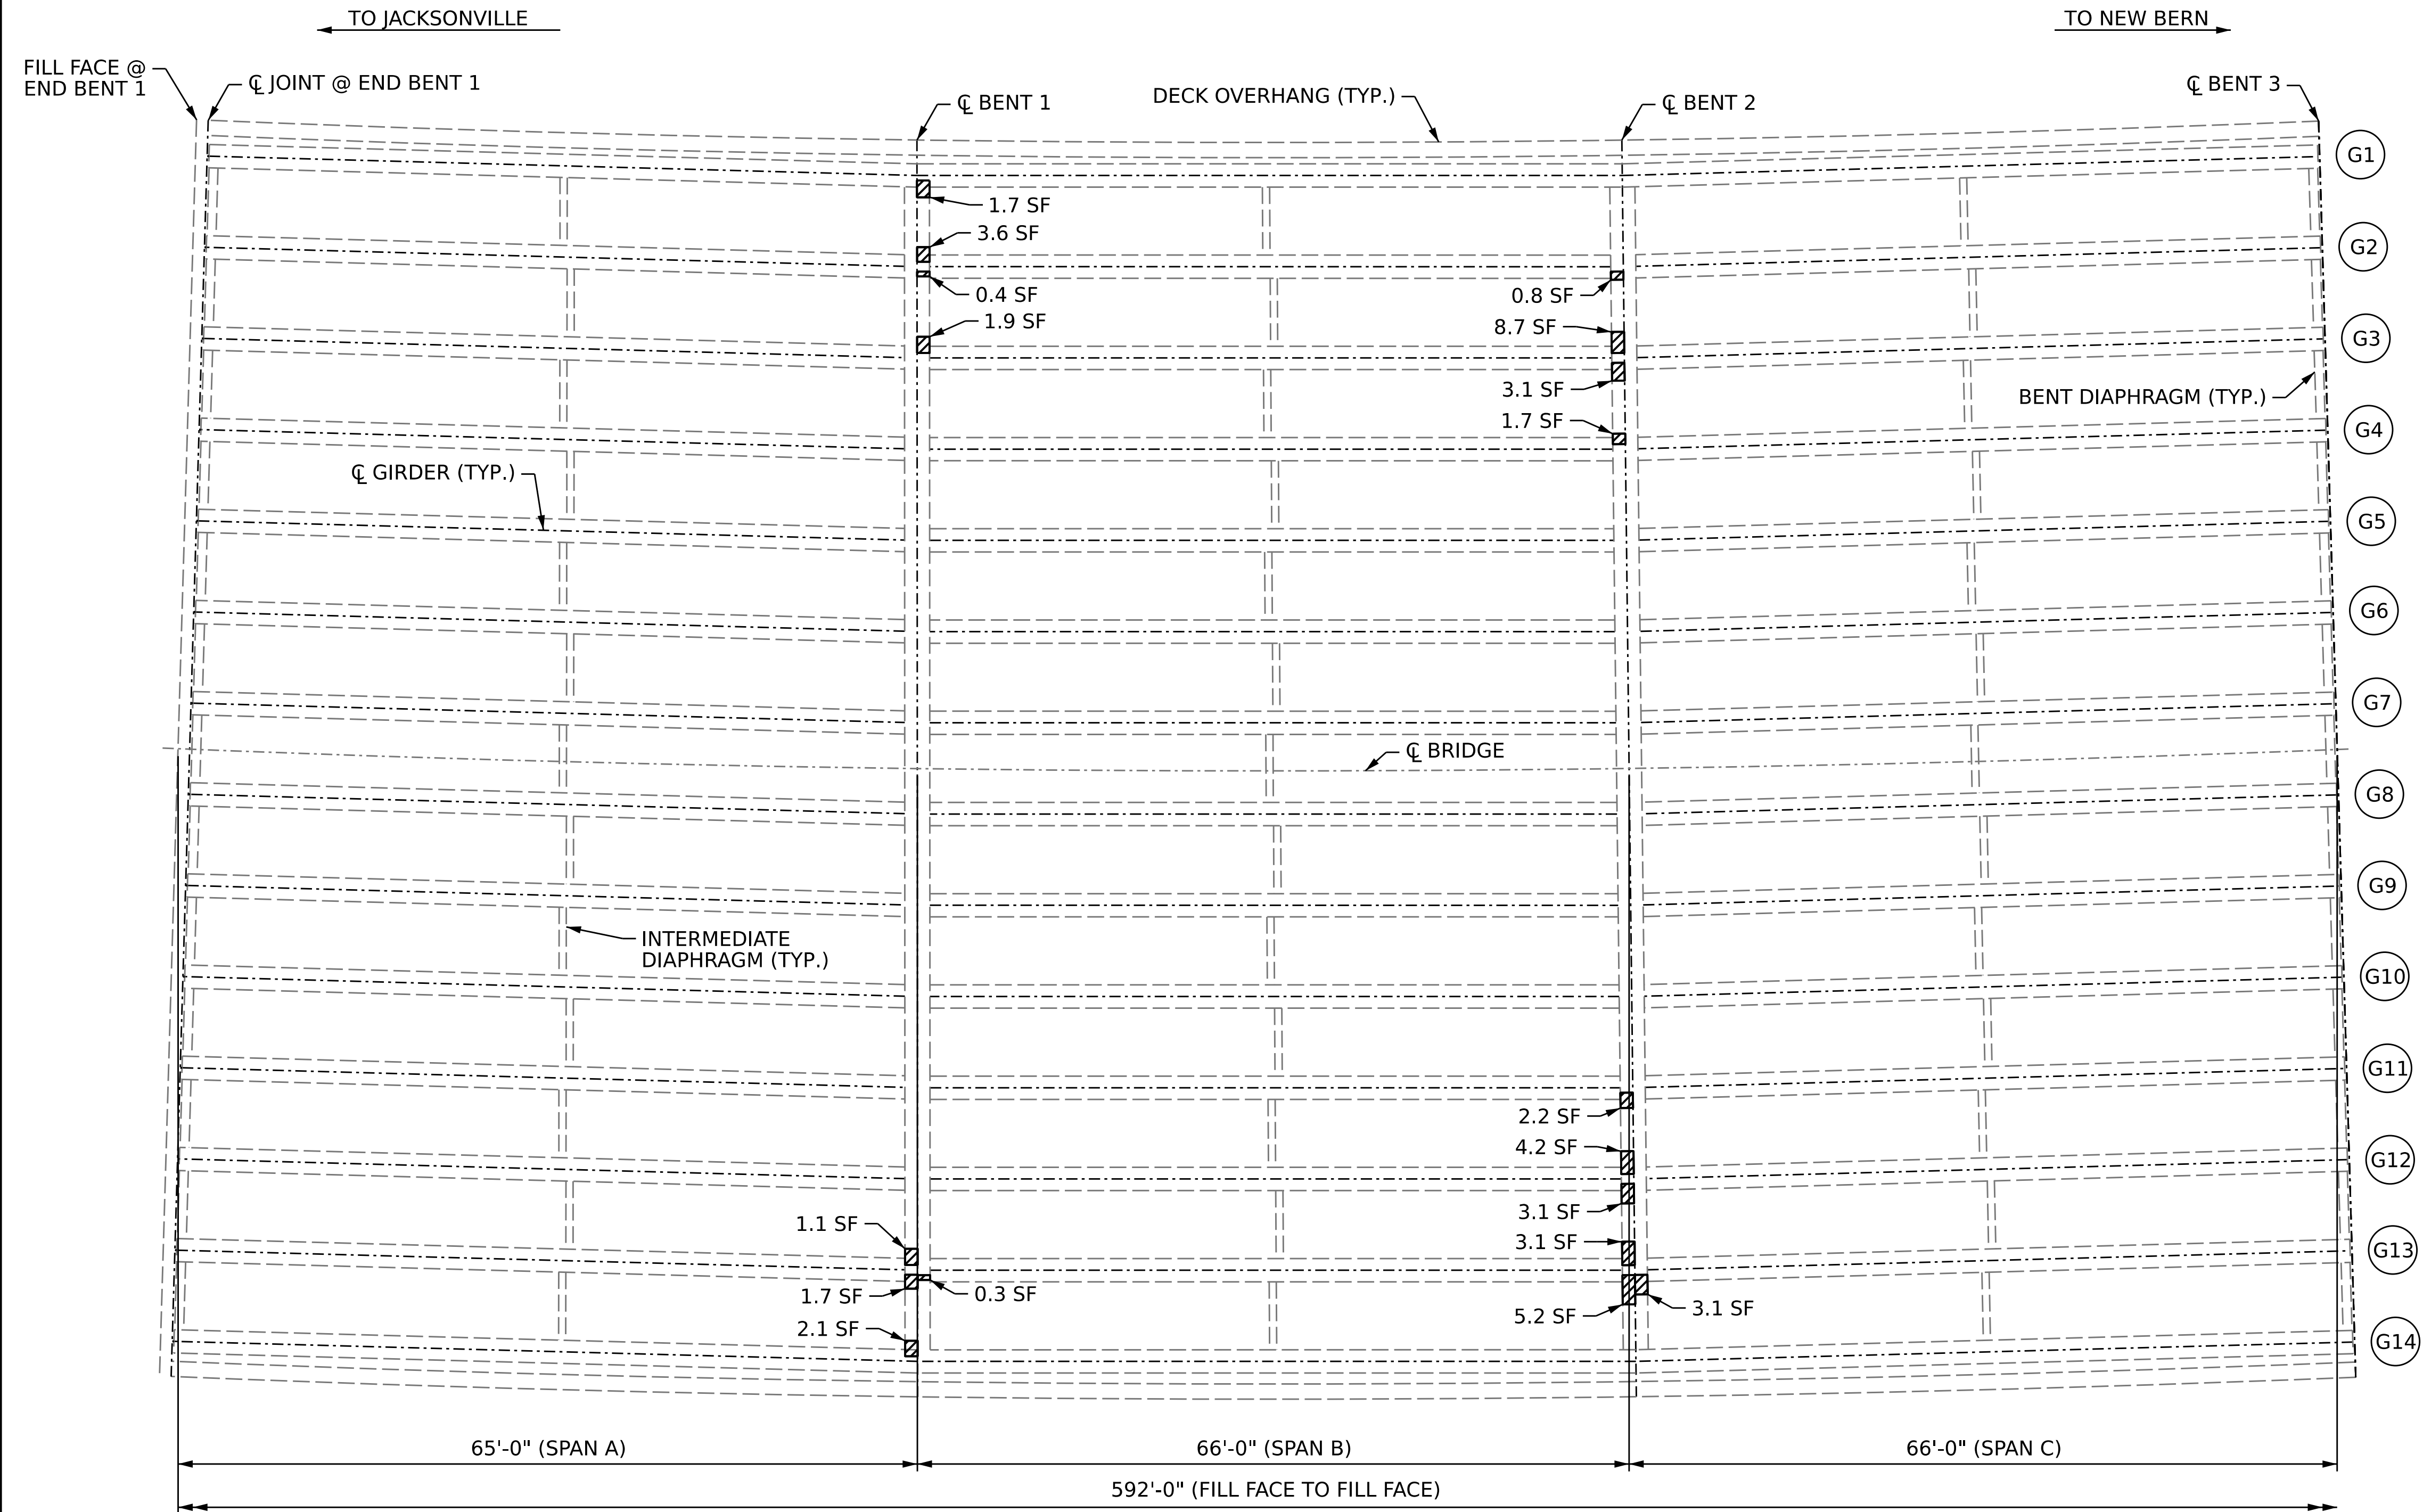


SPANS
UNDERSIDE

DECK UNDERSIDE REPAIR QUANTITY TABLE

8/26/21

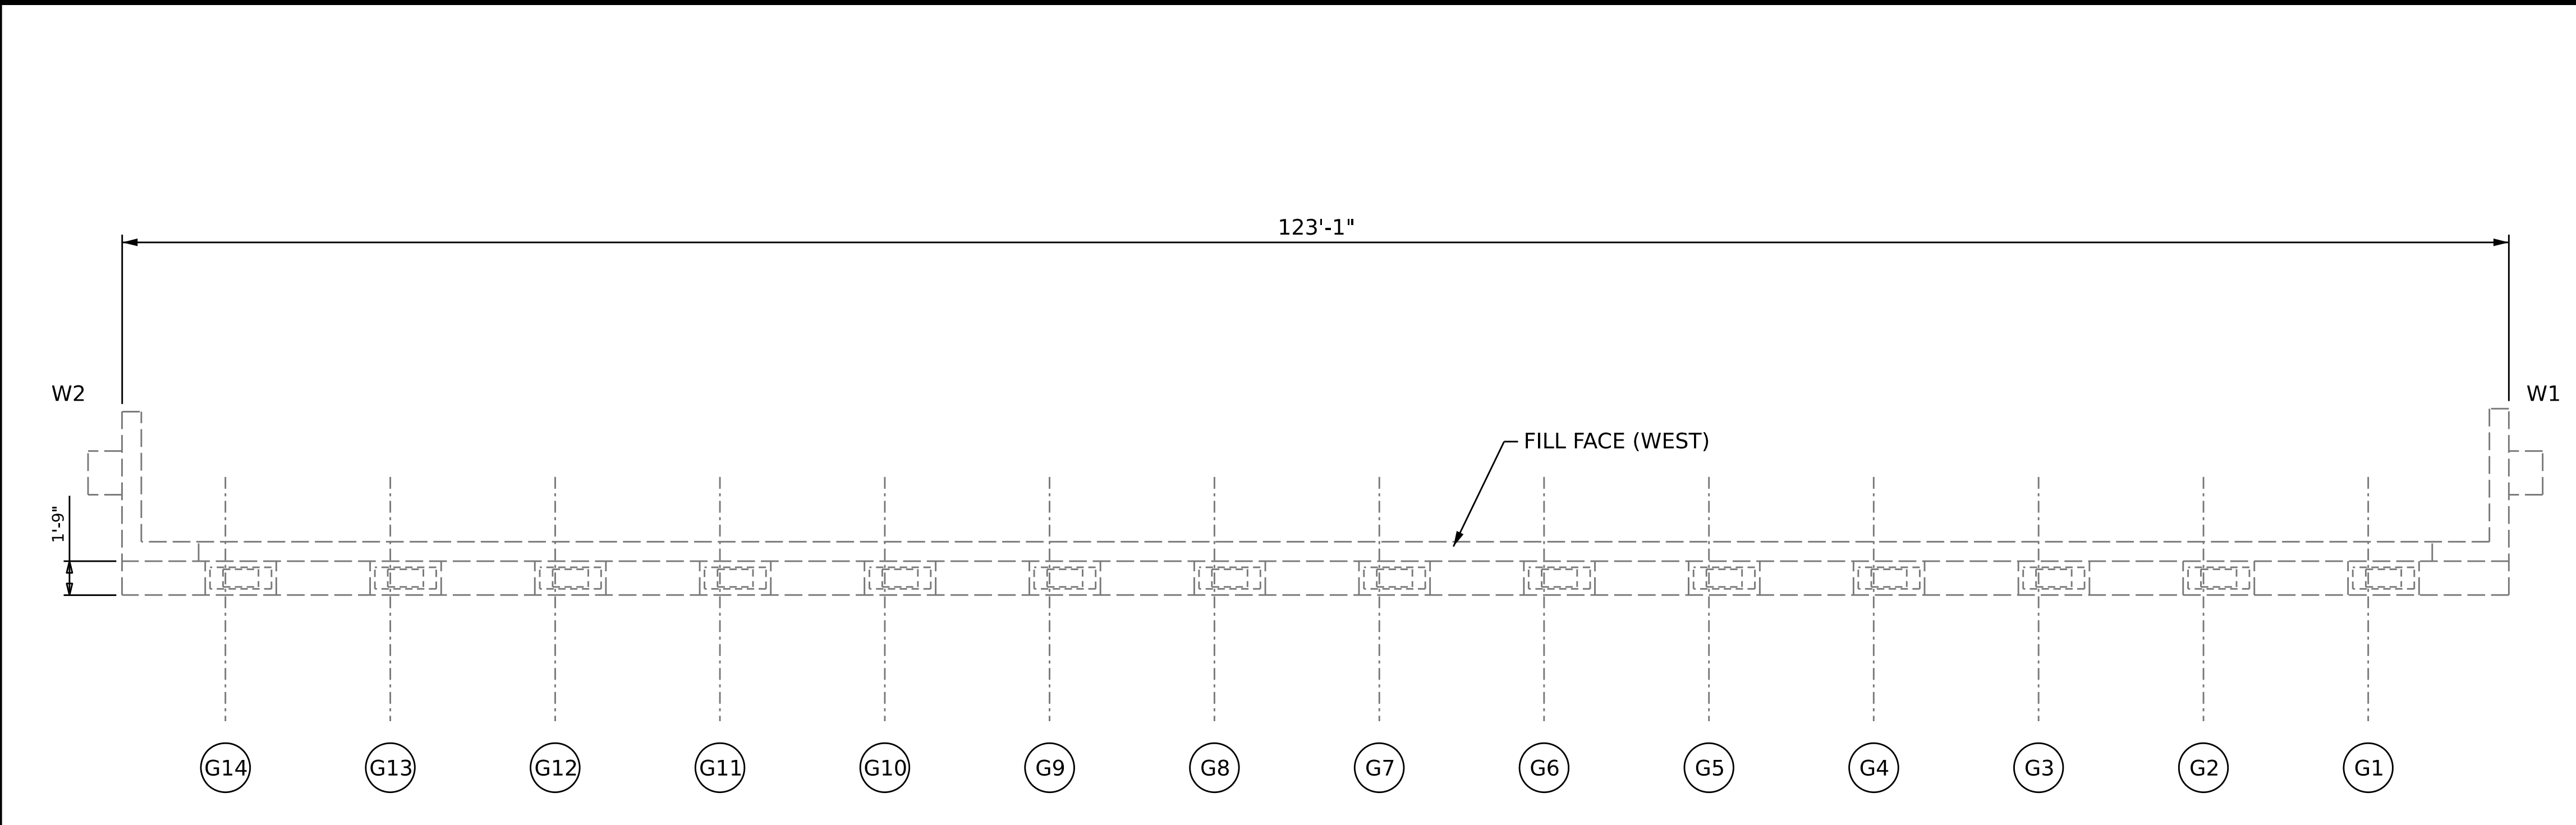

PLAN

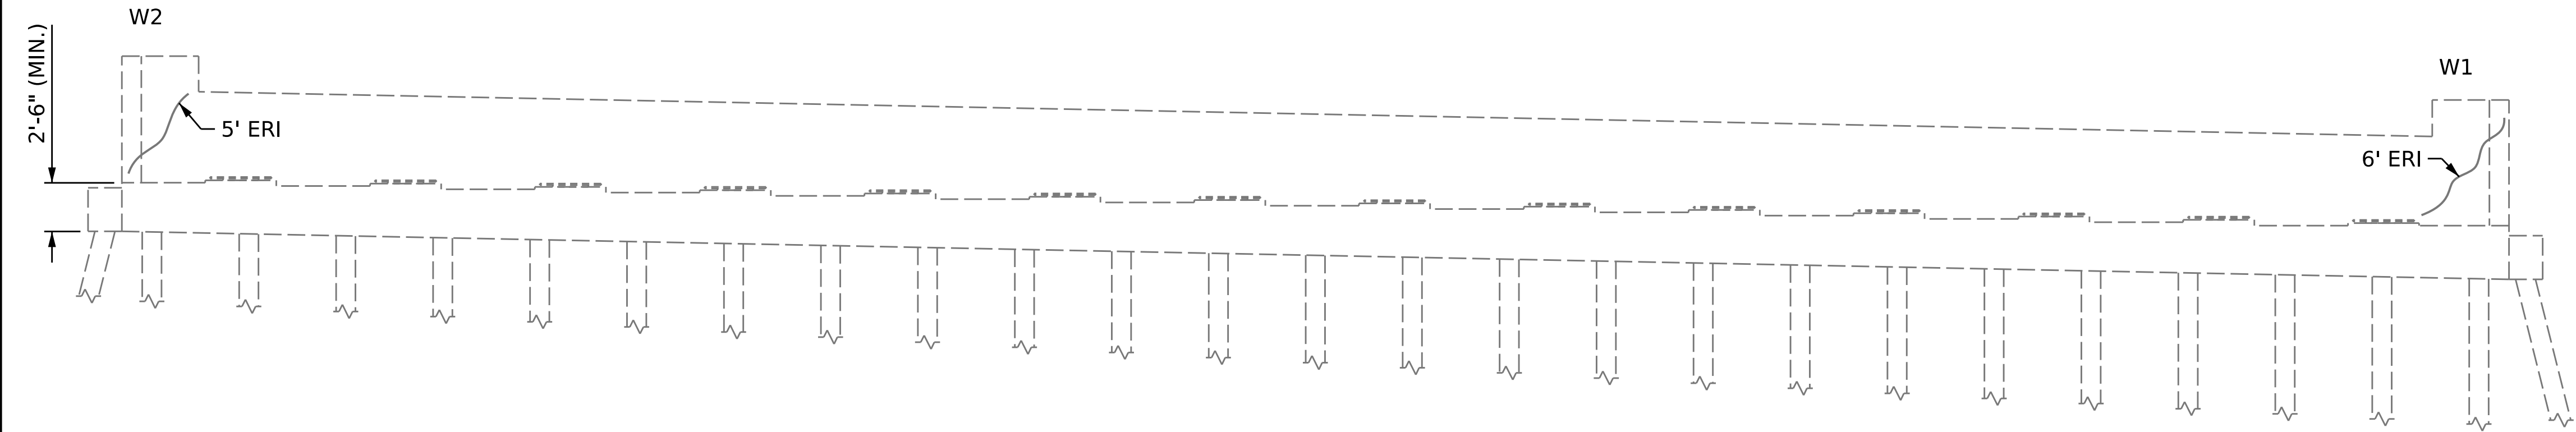

ELEVATION


EAST FACE, LOOKING WEST

SUBSTRUCTURE REPAIR QUANTITY TABLE

8/26/21


+

+

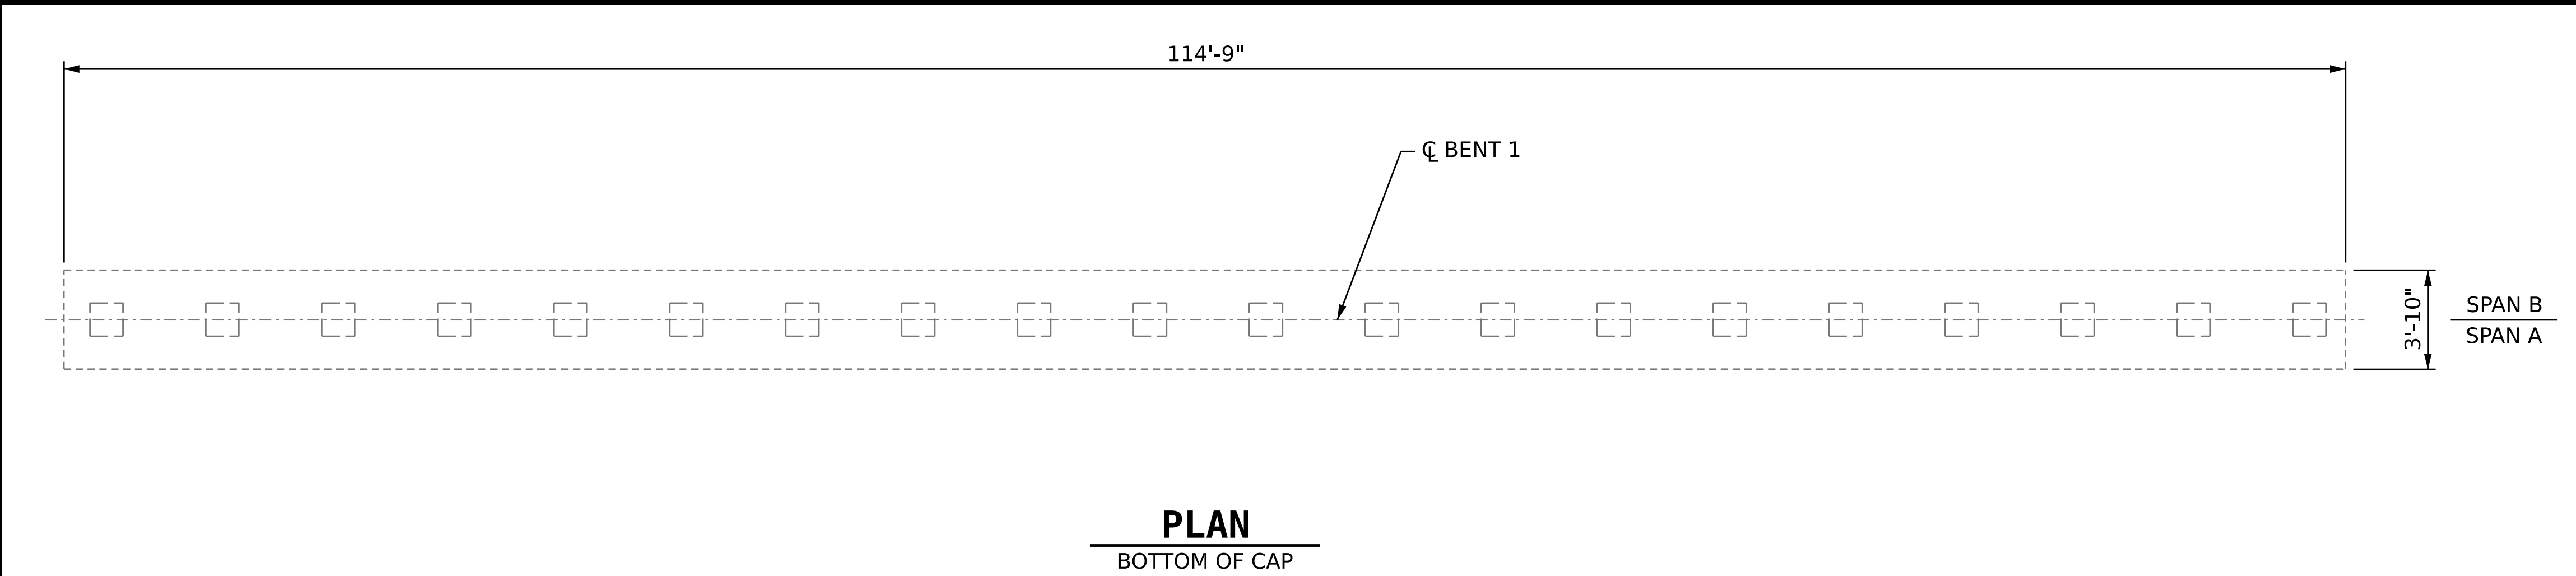


-  SHOTCRETE REPAIR AREA
-  CONCRETE REPAIR AREA
-  EPOXY RESIN INJECTION
-  PILE NUMBER


8/26/21

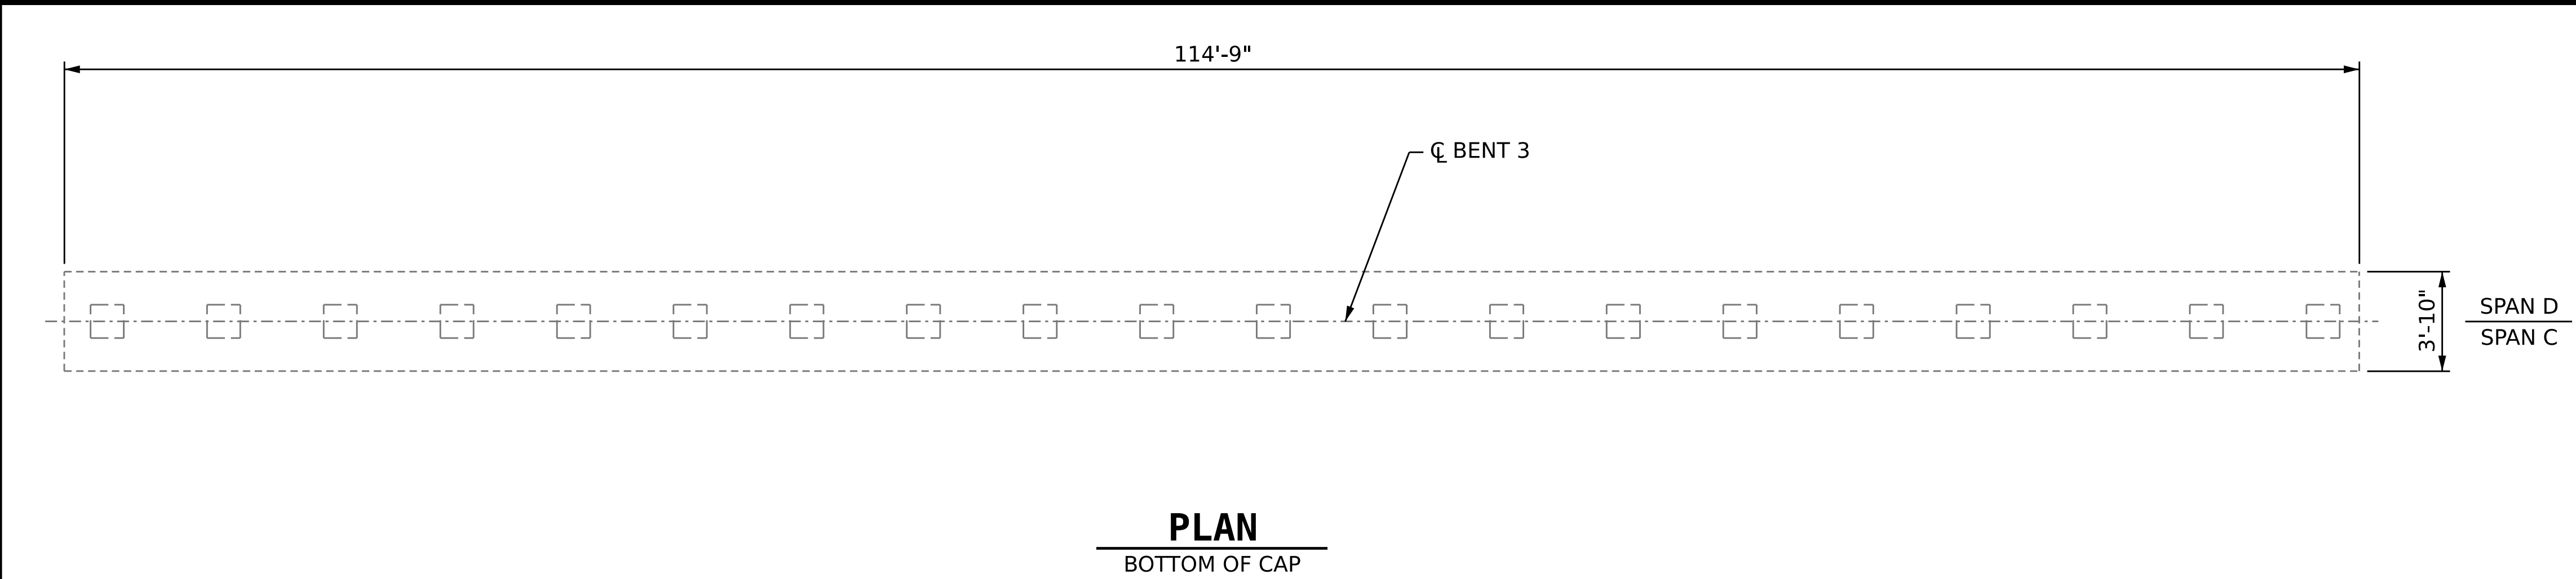

-  SHOTCRETE REPAIR AREA
-  CONCRETE REPAIR AREA
-  EPOXY RESIN INJECTION
-  PILE NUMBER

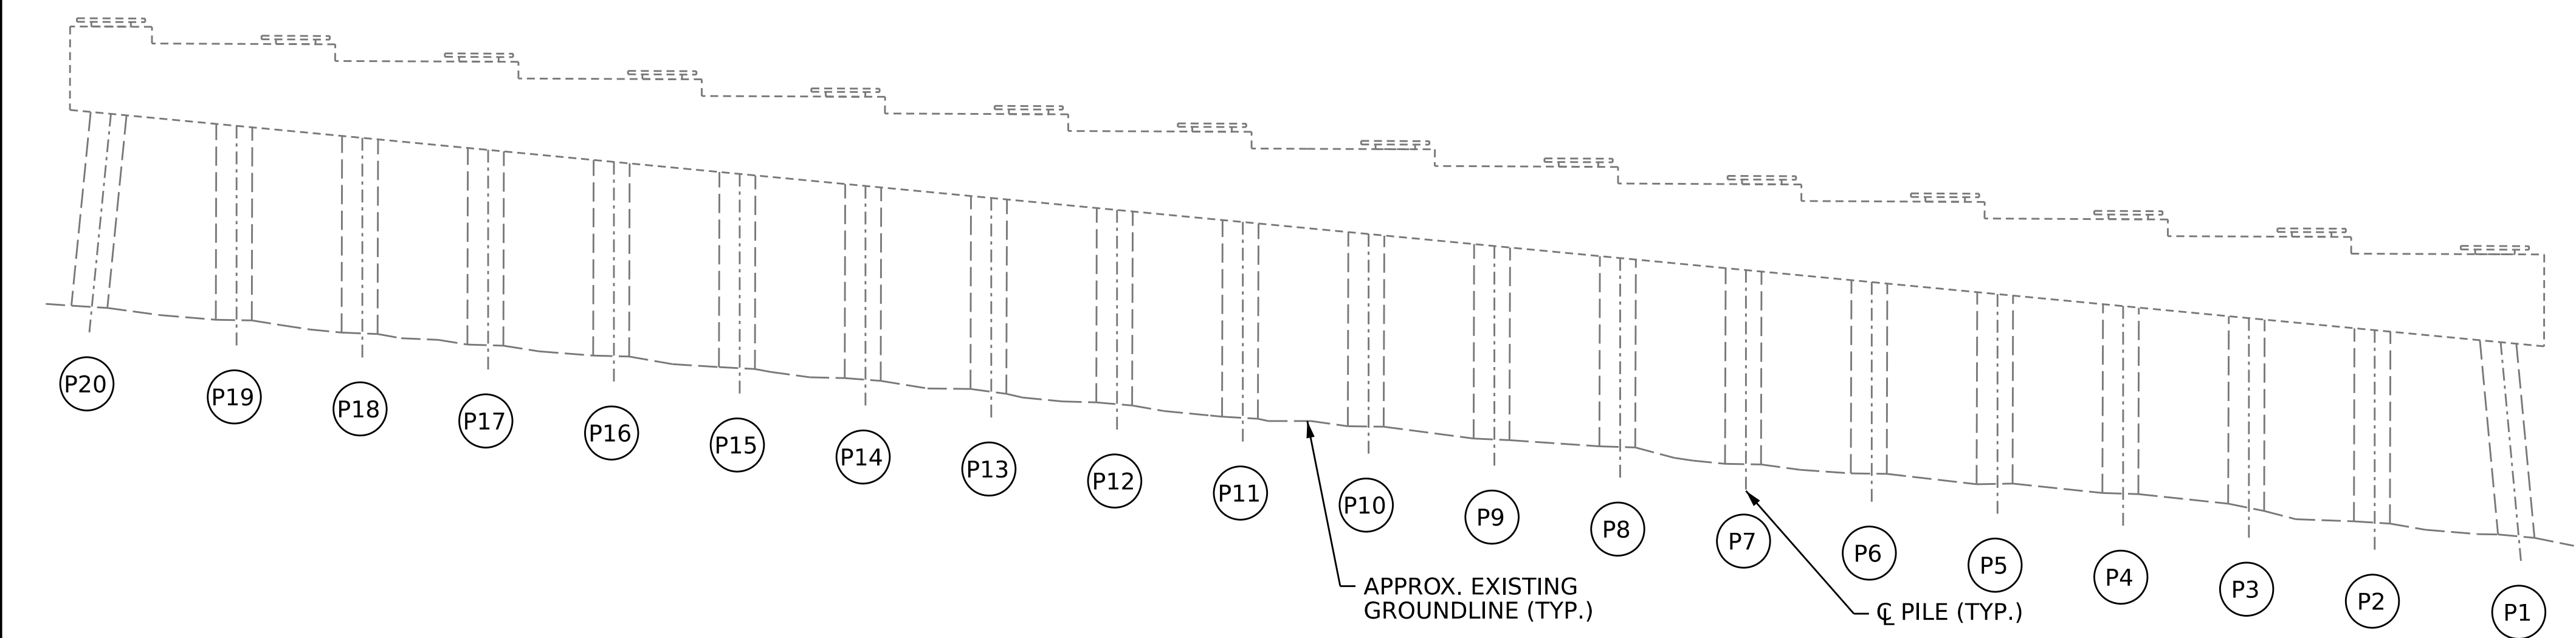


8/26/21

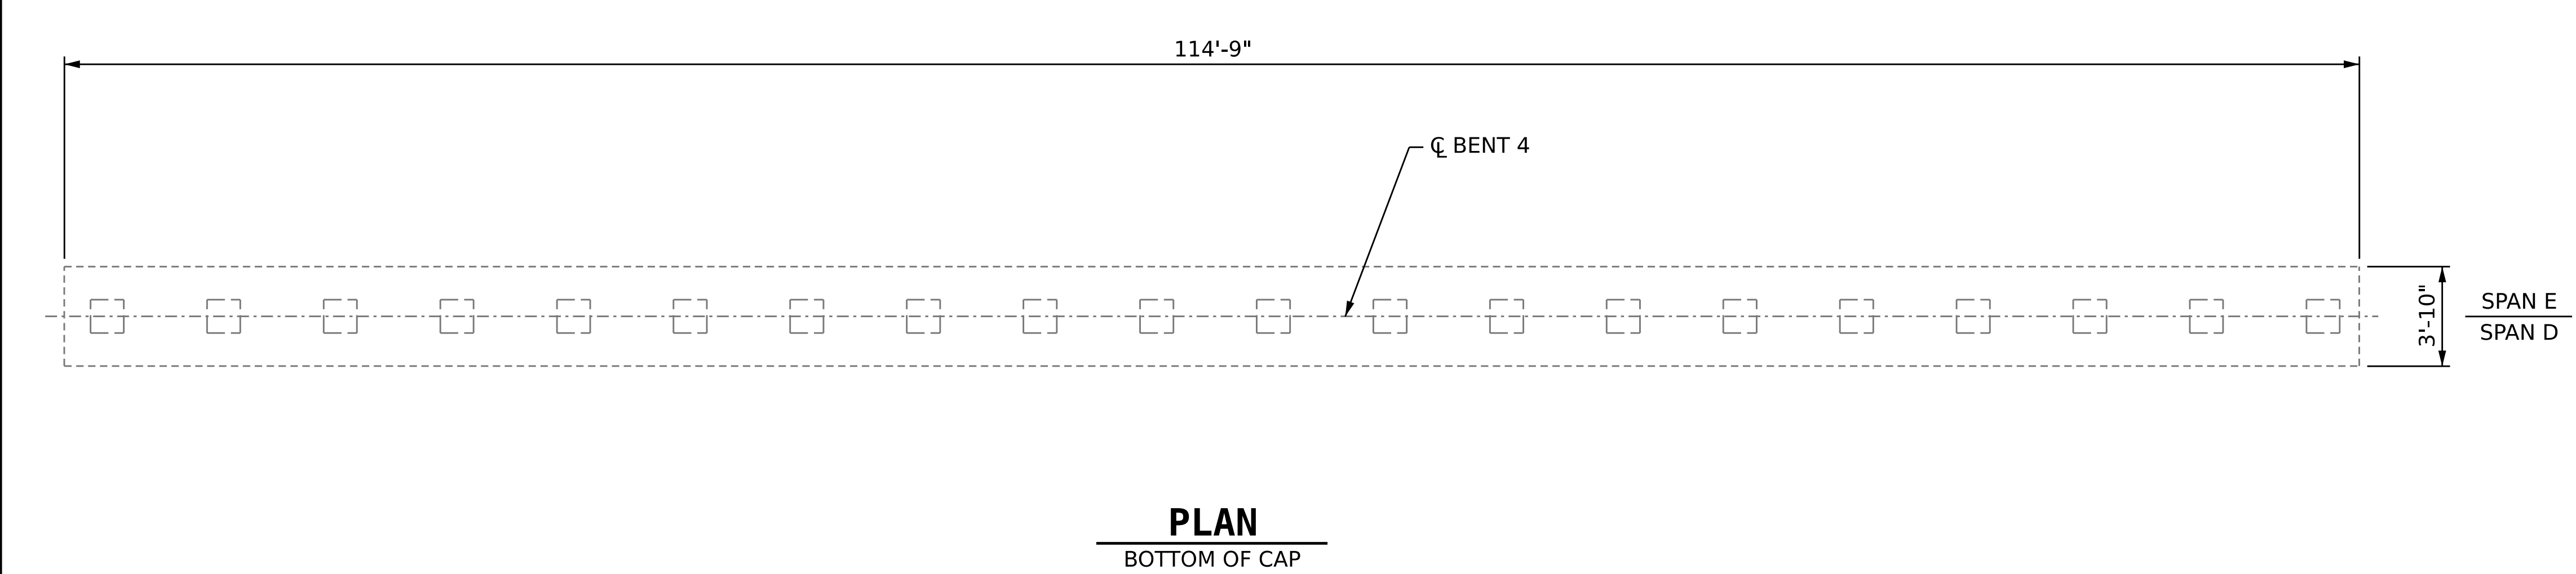

- SHOTCRETE REPAIR AREA
- CONCRETE REPAIR AREA
- EPOXY RESIN INJECTION
- P#

PILE NUMBER

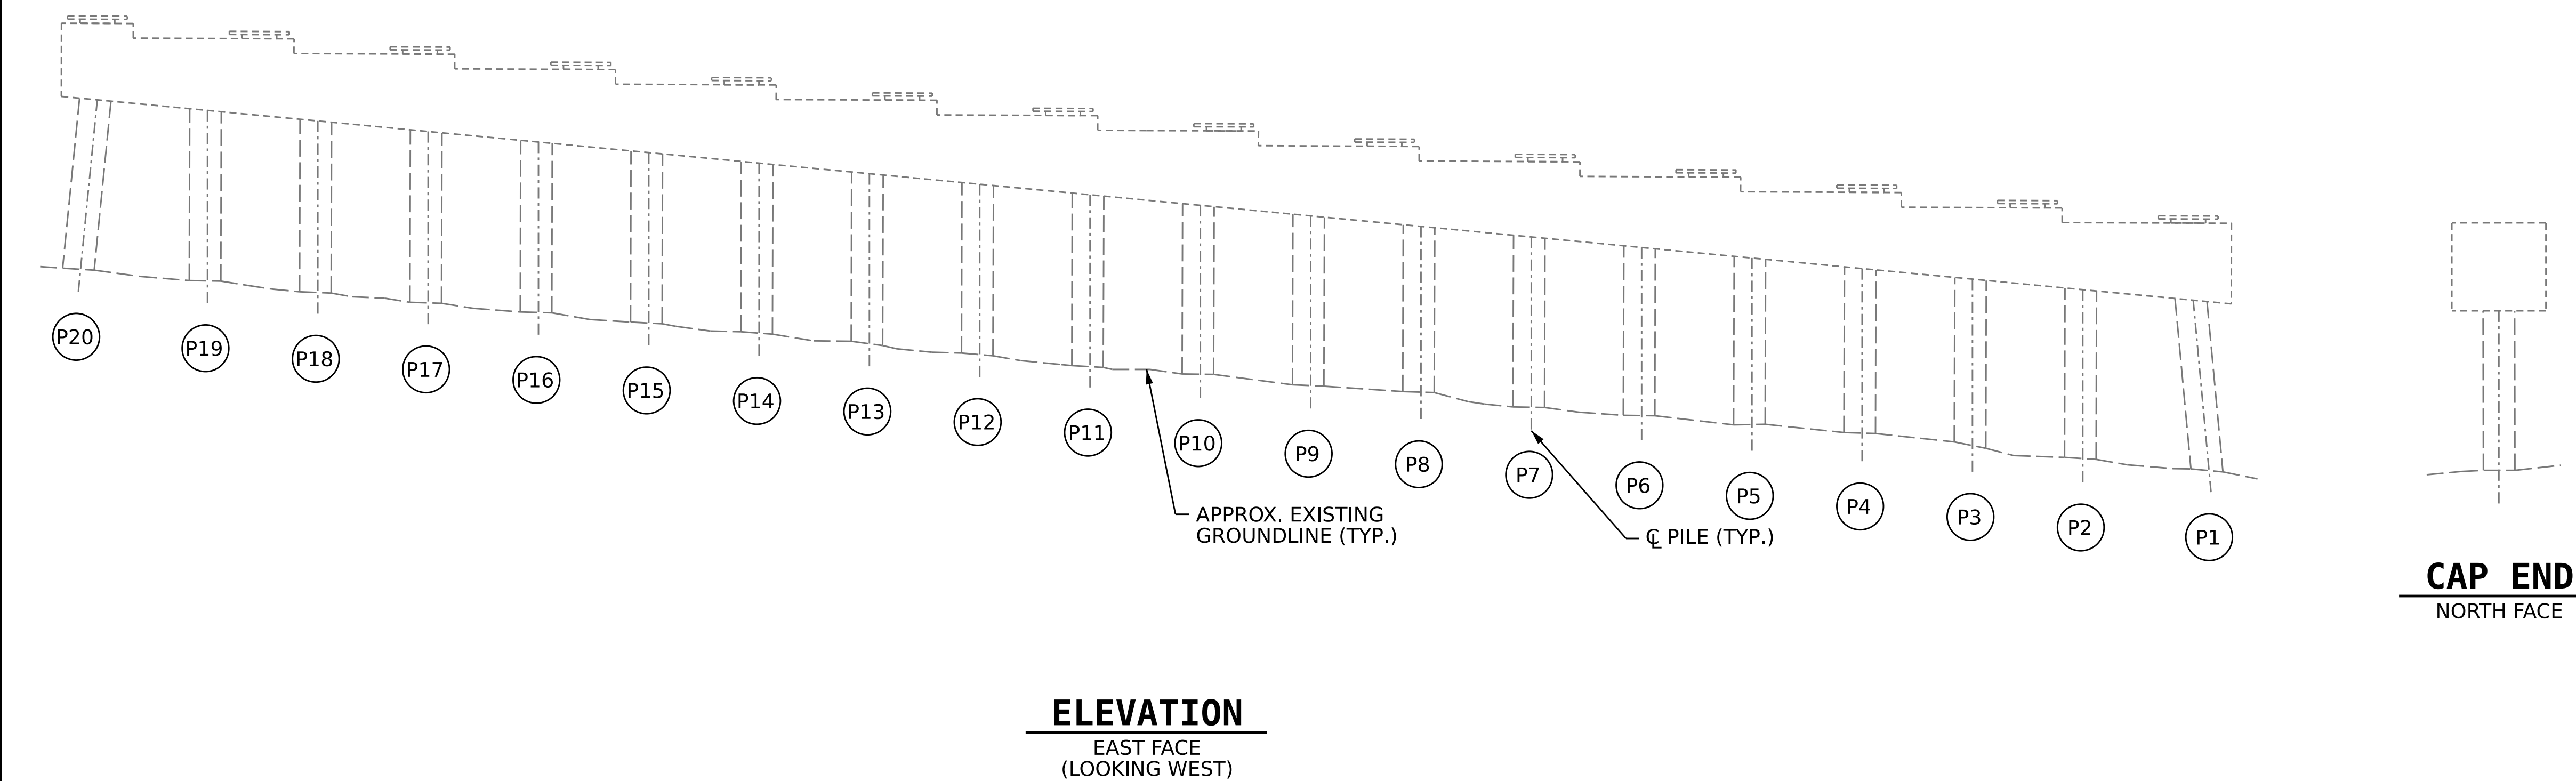


DRAWN BY : DSHACKELFORD

CHECKED BY : WSMITH


<

8/26/21

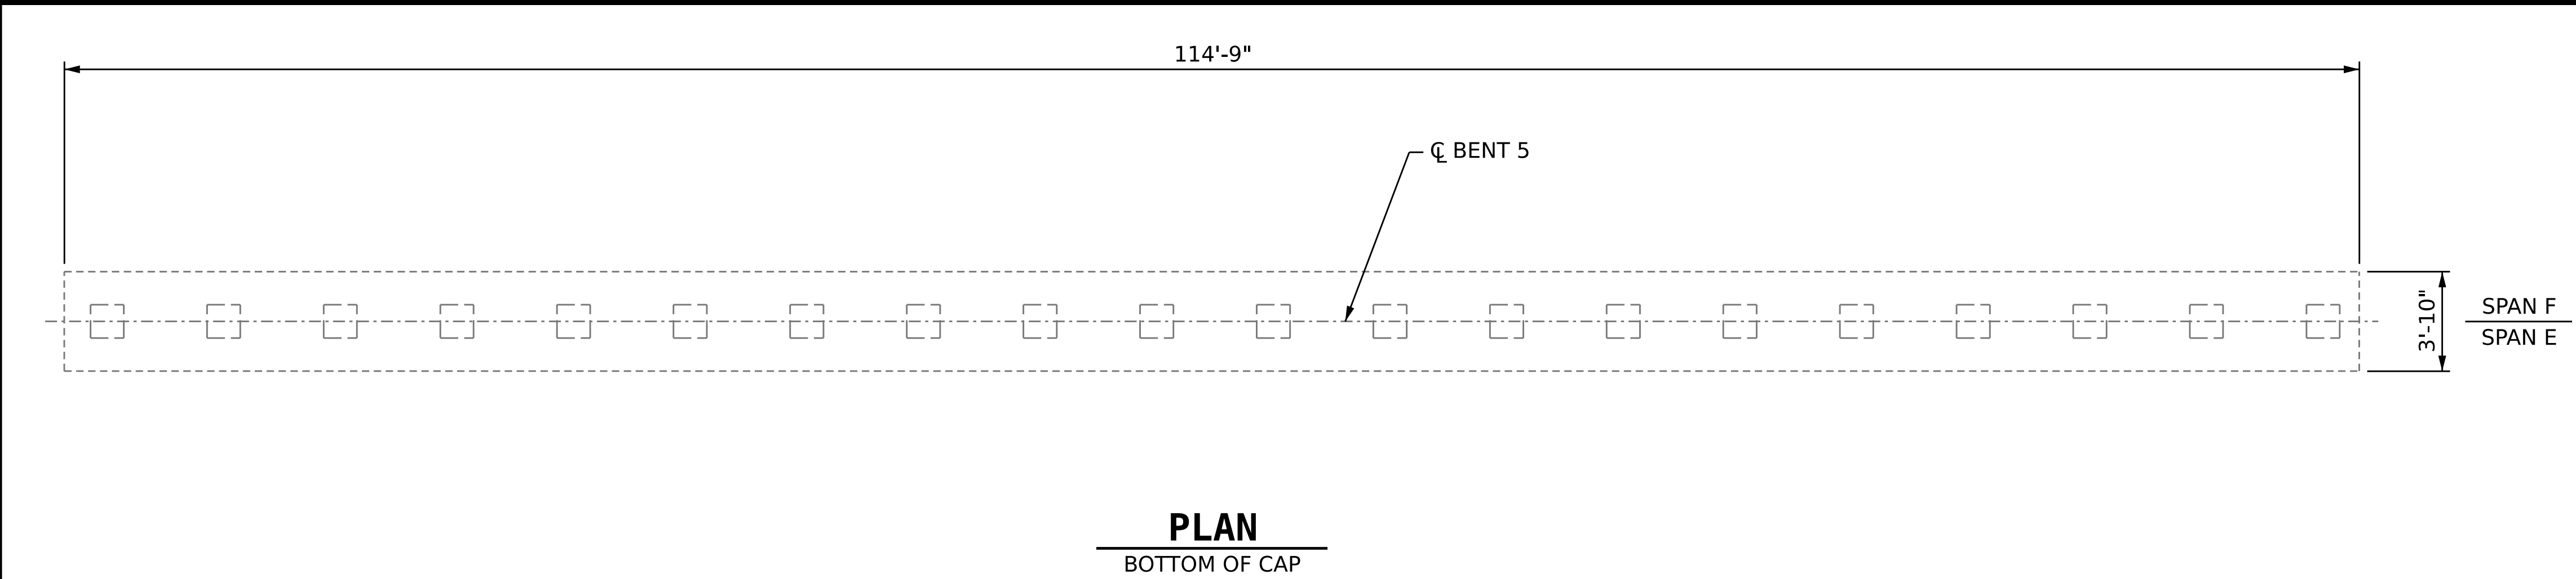

- SHOTCRETE REPAIR AREA
- CONCRETE REPAIR AREA
- EPOXY RESIN INJECTION
- P#

PILE NUMBER

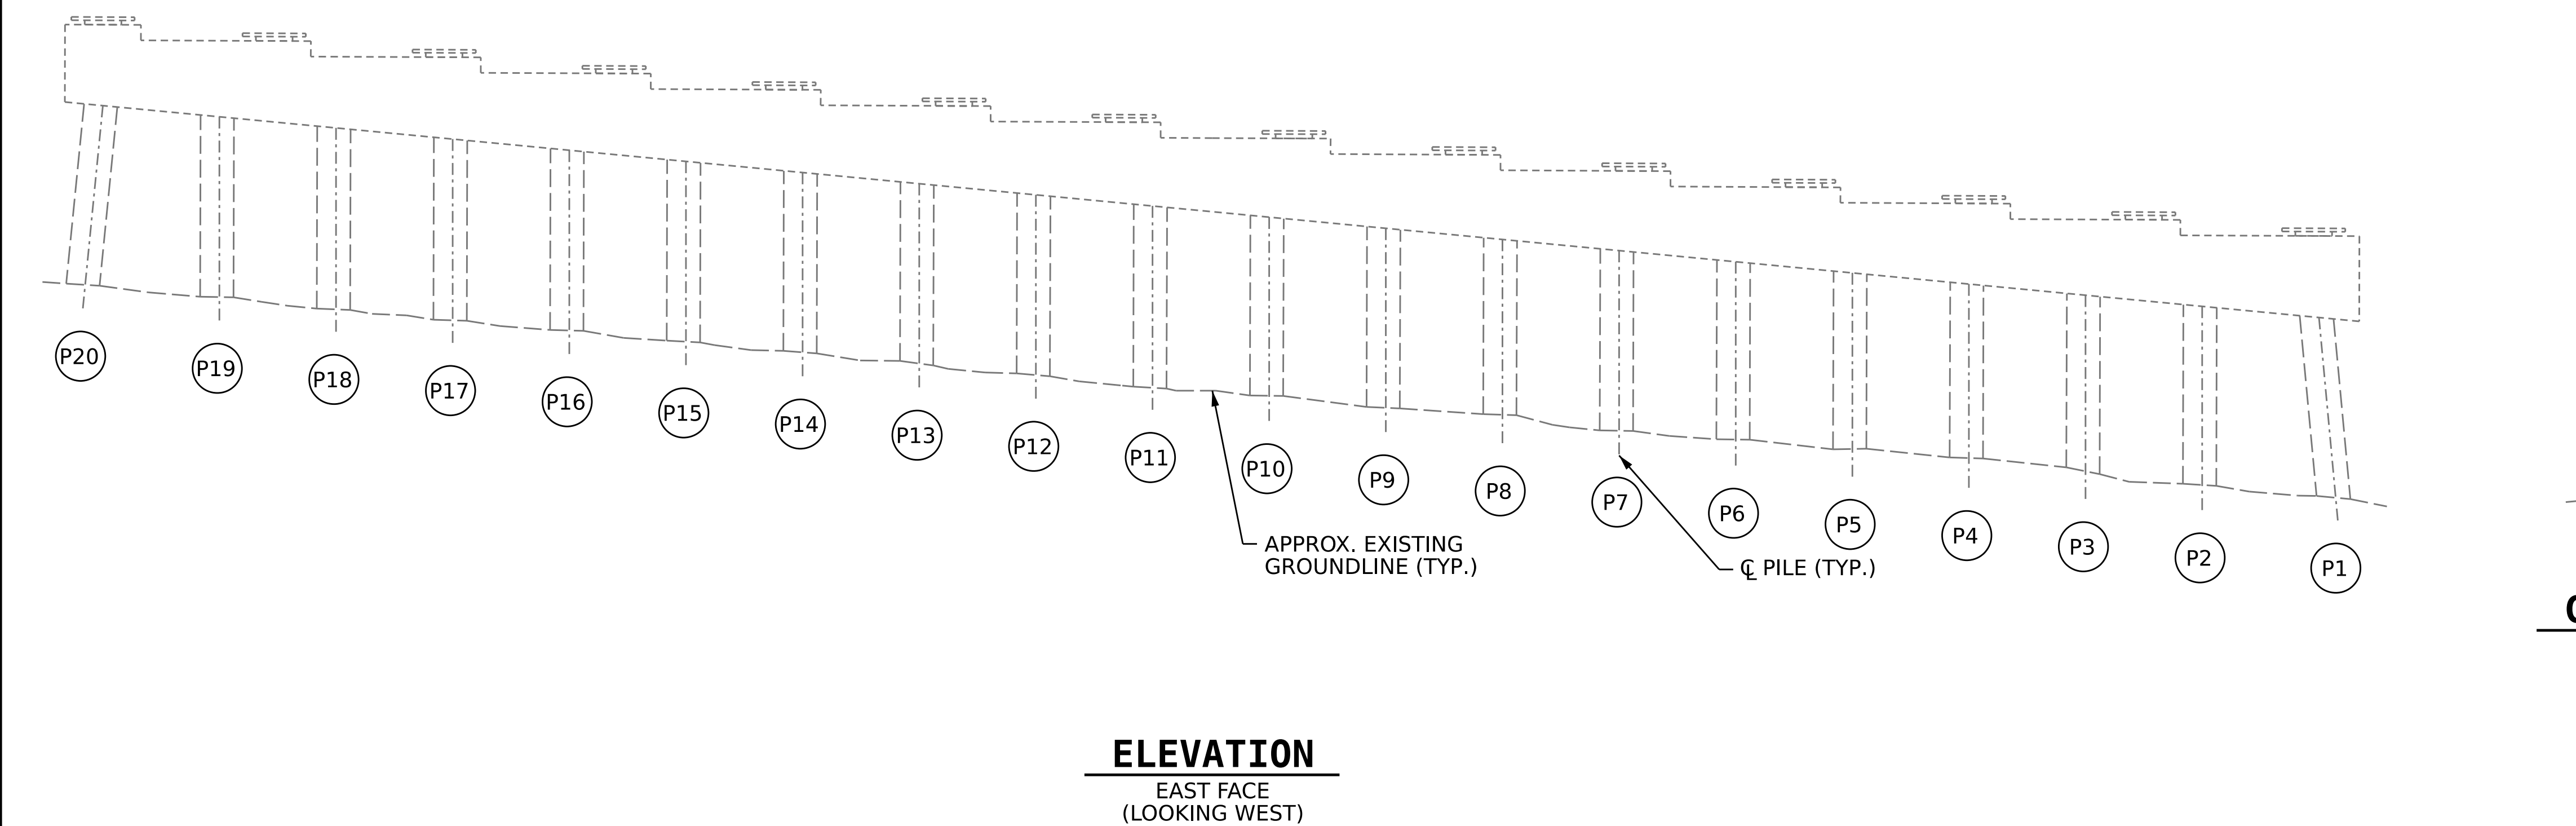

SUBSTRUCTURE REPAIR QUANTITY TABLE				

