


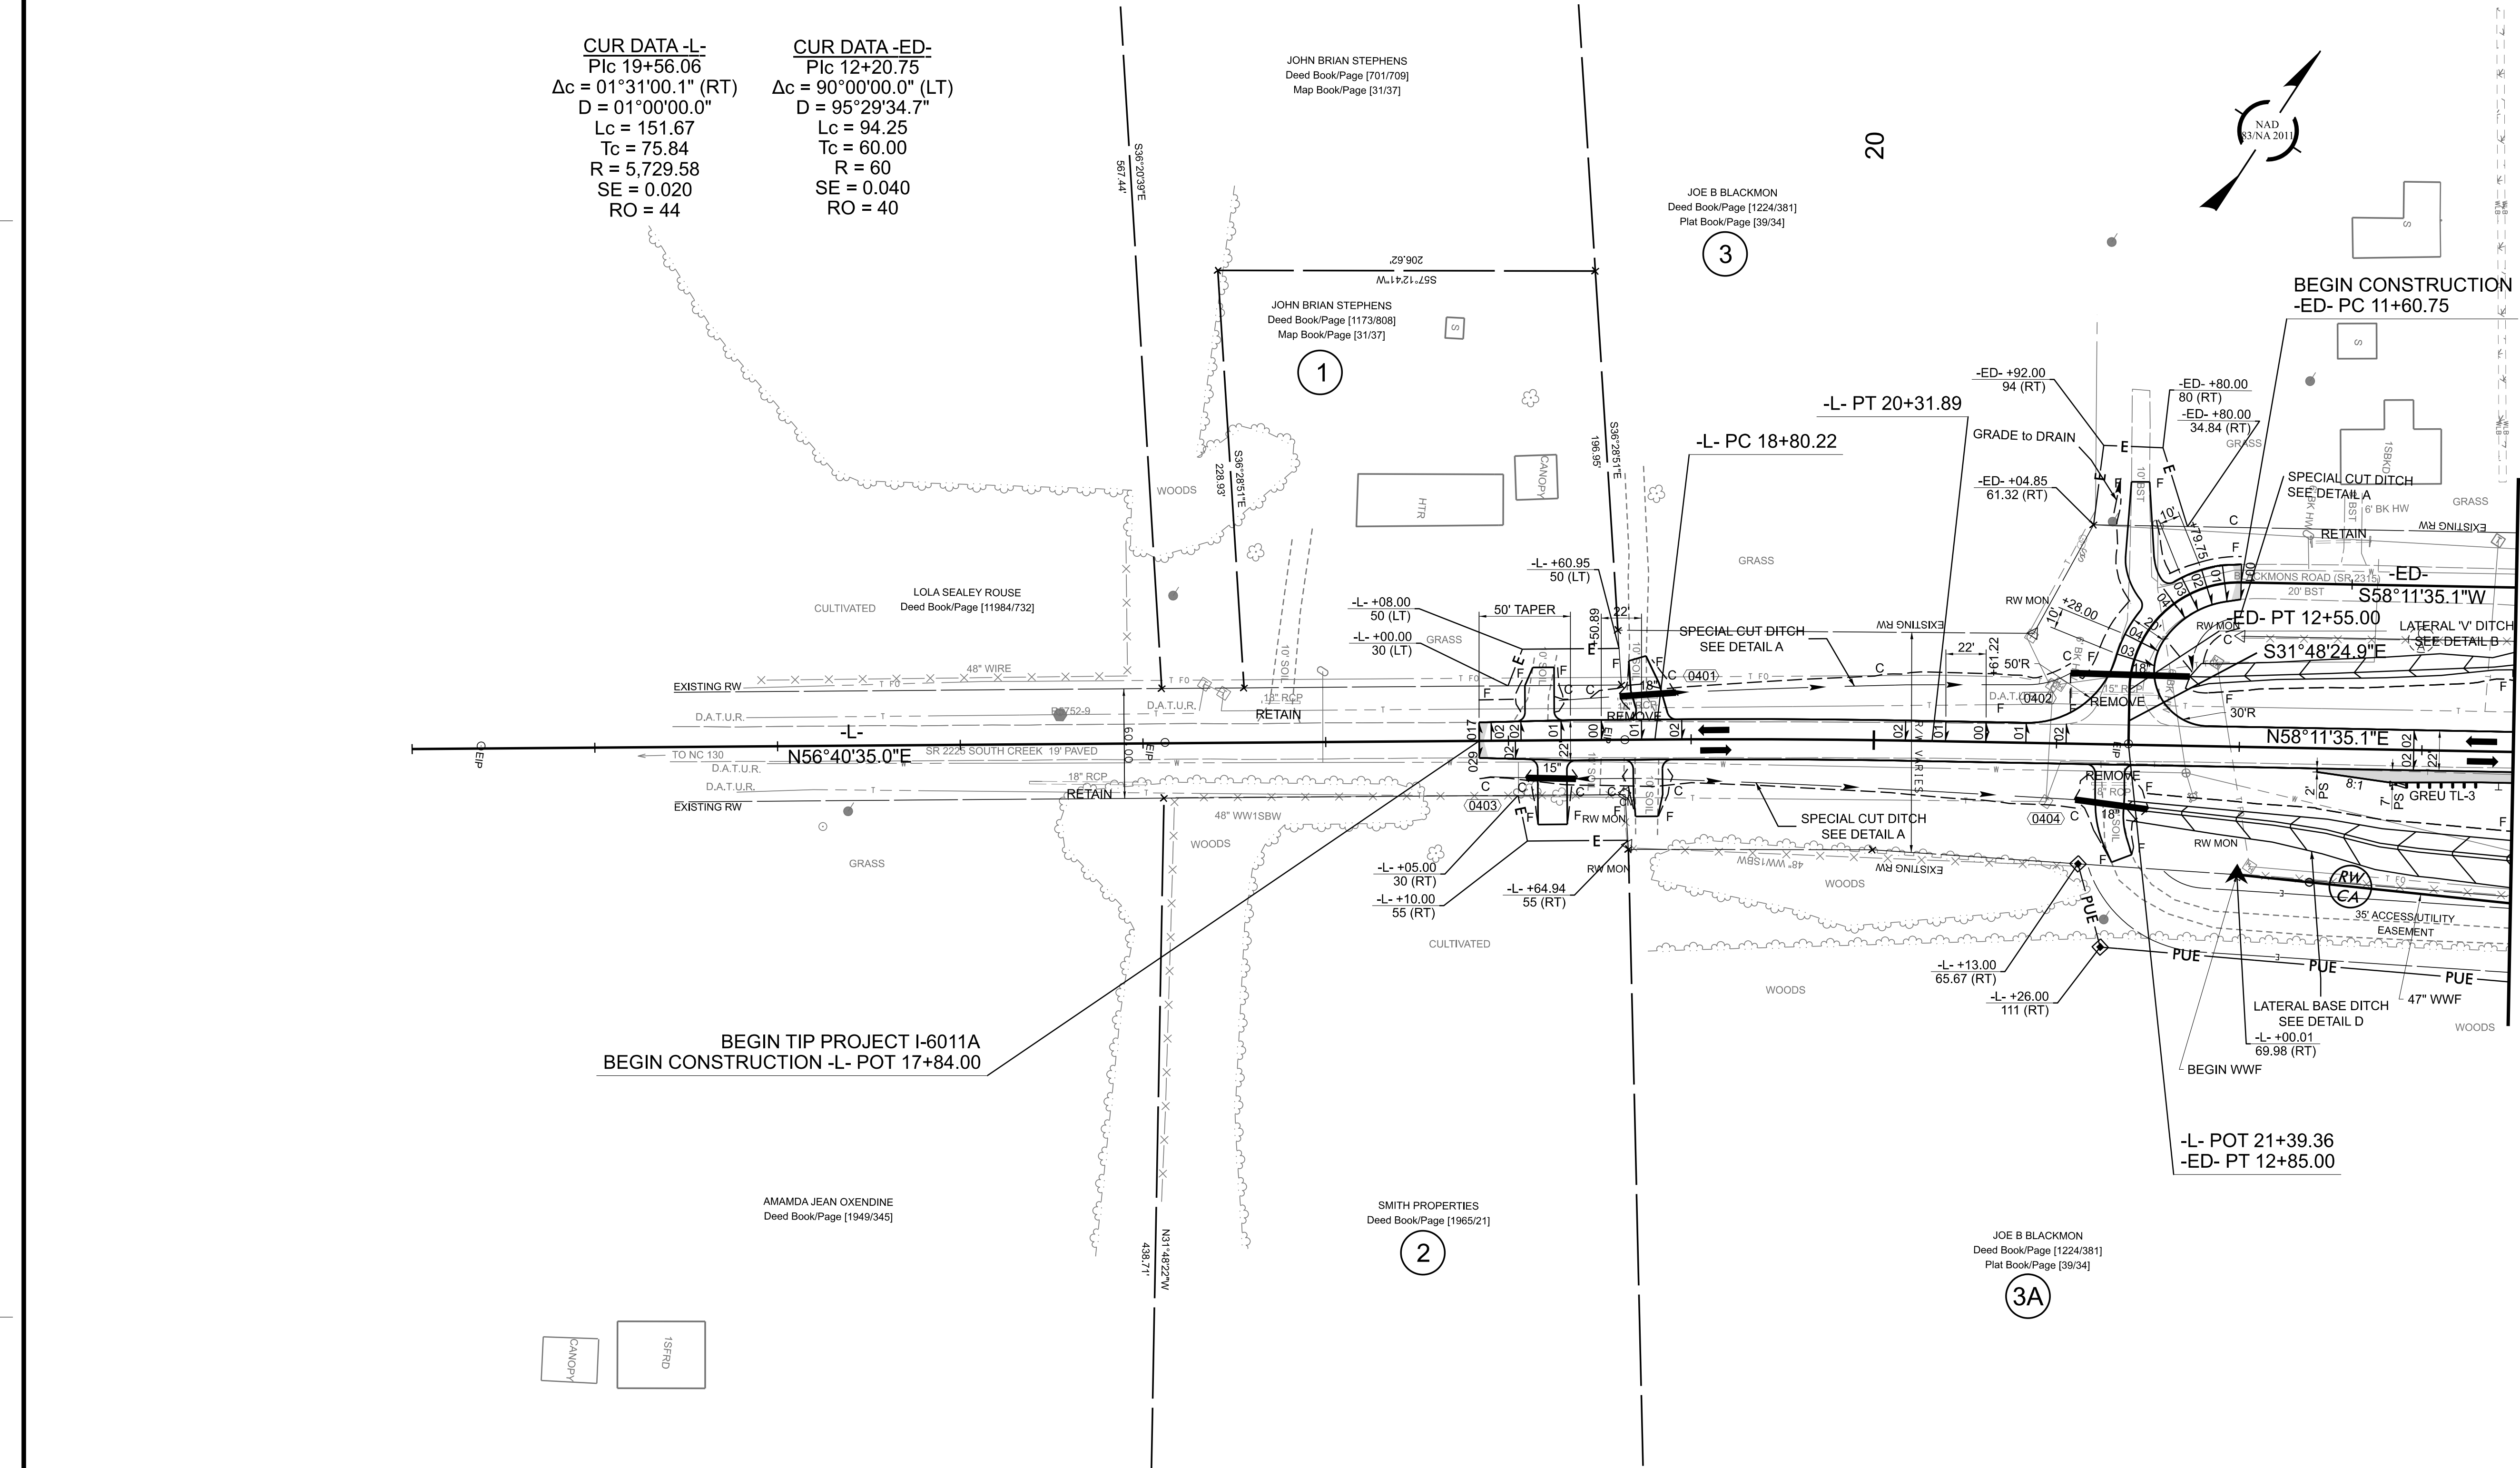

CUR DATA -L-
Plc 19+56.06
 $\Delta c = 01^\circ 31' 00.1''$ (RT)
D = 01°00'00.0"
Lc = 151.67
Tc = 75.84
R = 5,729.58
SE = 0.020
RO = 44

CUR DATA -ED-
Plc 12+20.75
 $\Delta c = 90^\circ 00' 00.0''$ (LT)
D = 95°29'34.7"
Lc = 94.25
Tc = 60.00
R = 60
SE = 0.040
RO = 40

NOTE:
DRIVEWAYS ARE 16' WIDE (6" ABC) UNLESS NOTED OTHERWISE.

PAVEMENT REMOVAL

FOR DITCH DETAILS, SEE SHEET 2D-1
FOR -L- PROFILE, SEE SHEET NO. 009
FOR -ED- PROFILE, SEE SHEET NO. 011

I-6011A

004

NORTH CAROLINA
DEPARTMENT OF TRANSPORTATION
ROBERTSON COUNTY

ROADWAY DESIGN UNIT

ROADWAY DESIGN
ENGINEER

Signature:
6/19/2026

HYDRAULIC DESIGN
ENGINEER

Signature:
6/19/2026

DOCUMENT NOT CONSIDERED FINAL
UNLESS ALL SIGNATURES COMPLETED

PREPARED BY

moffatt & nichol

4700 FALLS OF NEUSE ROAD, SUITE 300
RALEIGH, NORTH CAROLINA 27609 FAX:
(919) 731-1100 NC LICENSE NO.: P-5105

REVISIONS