


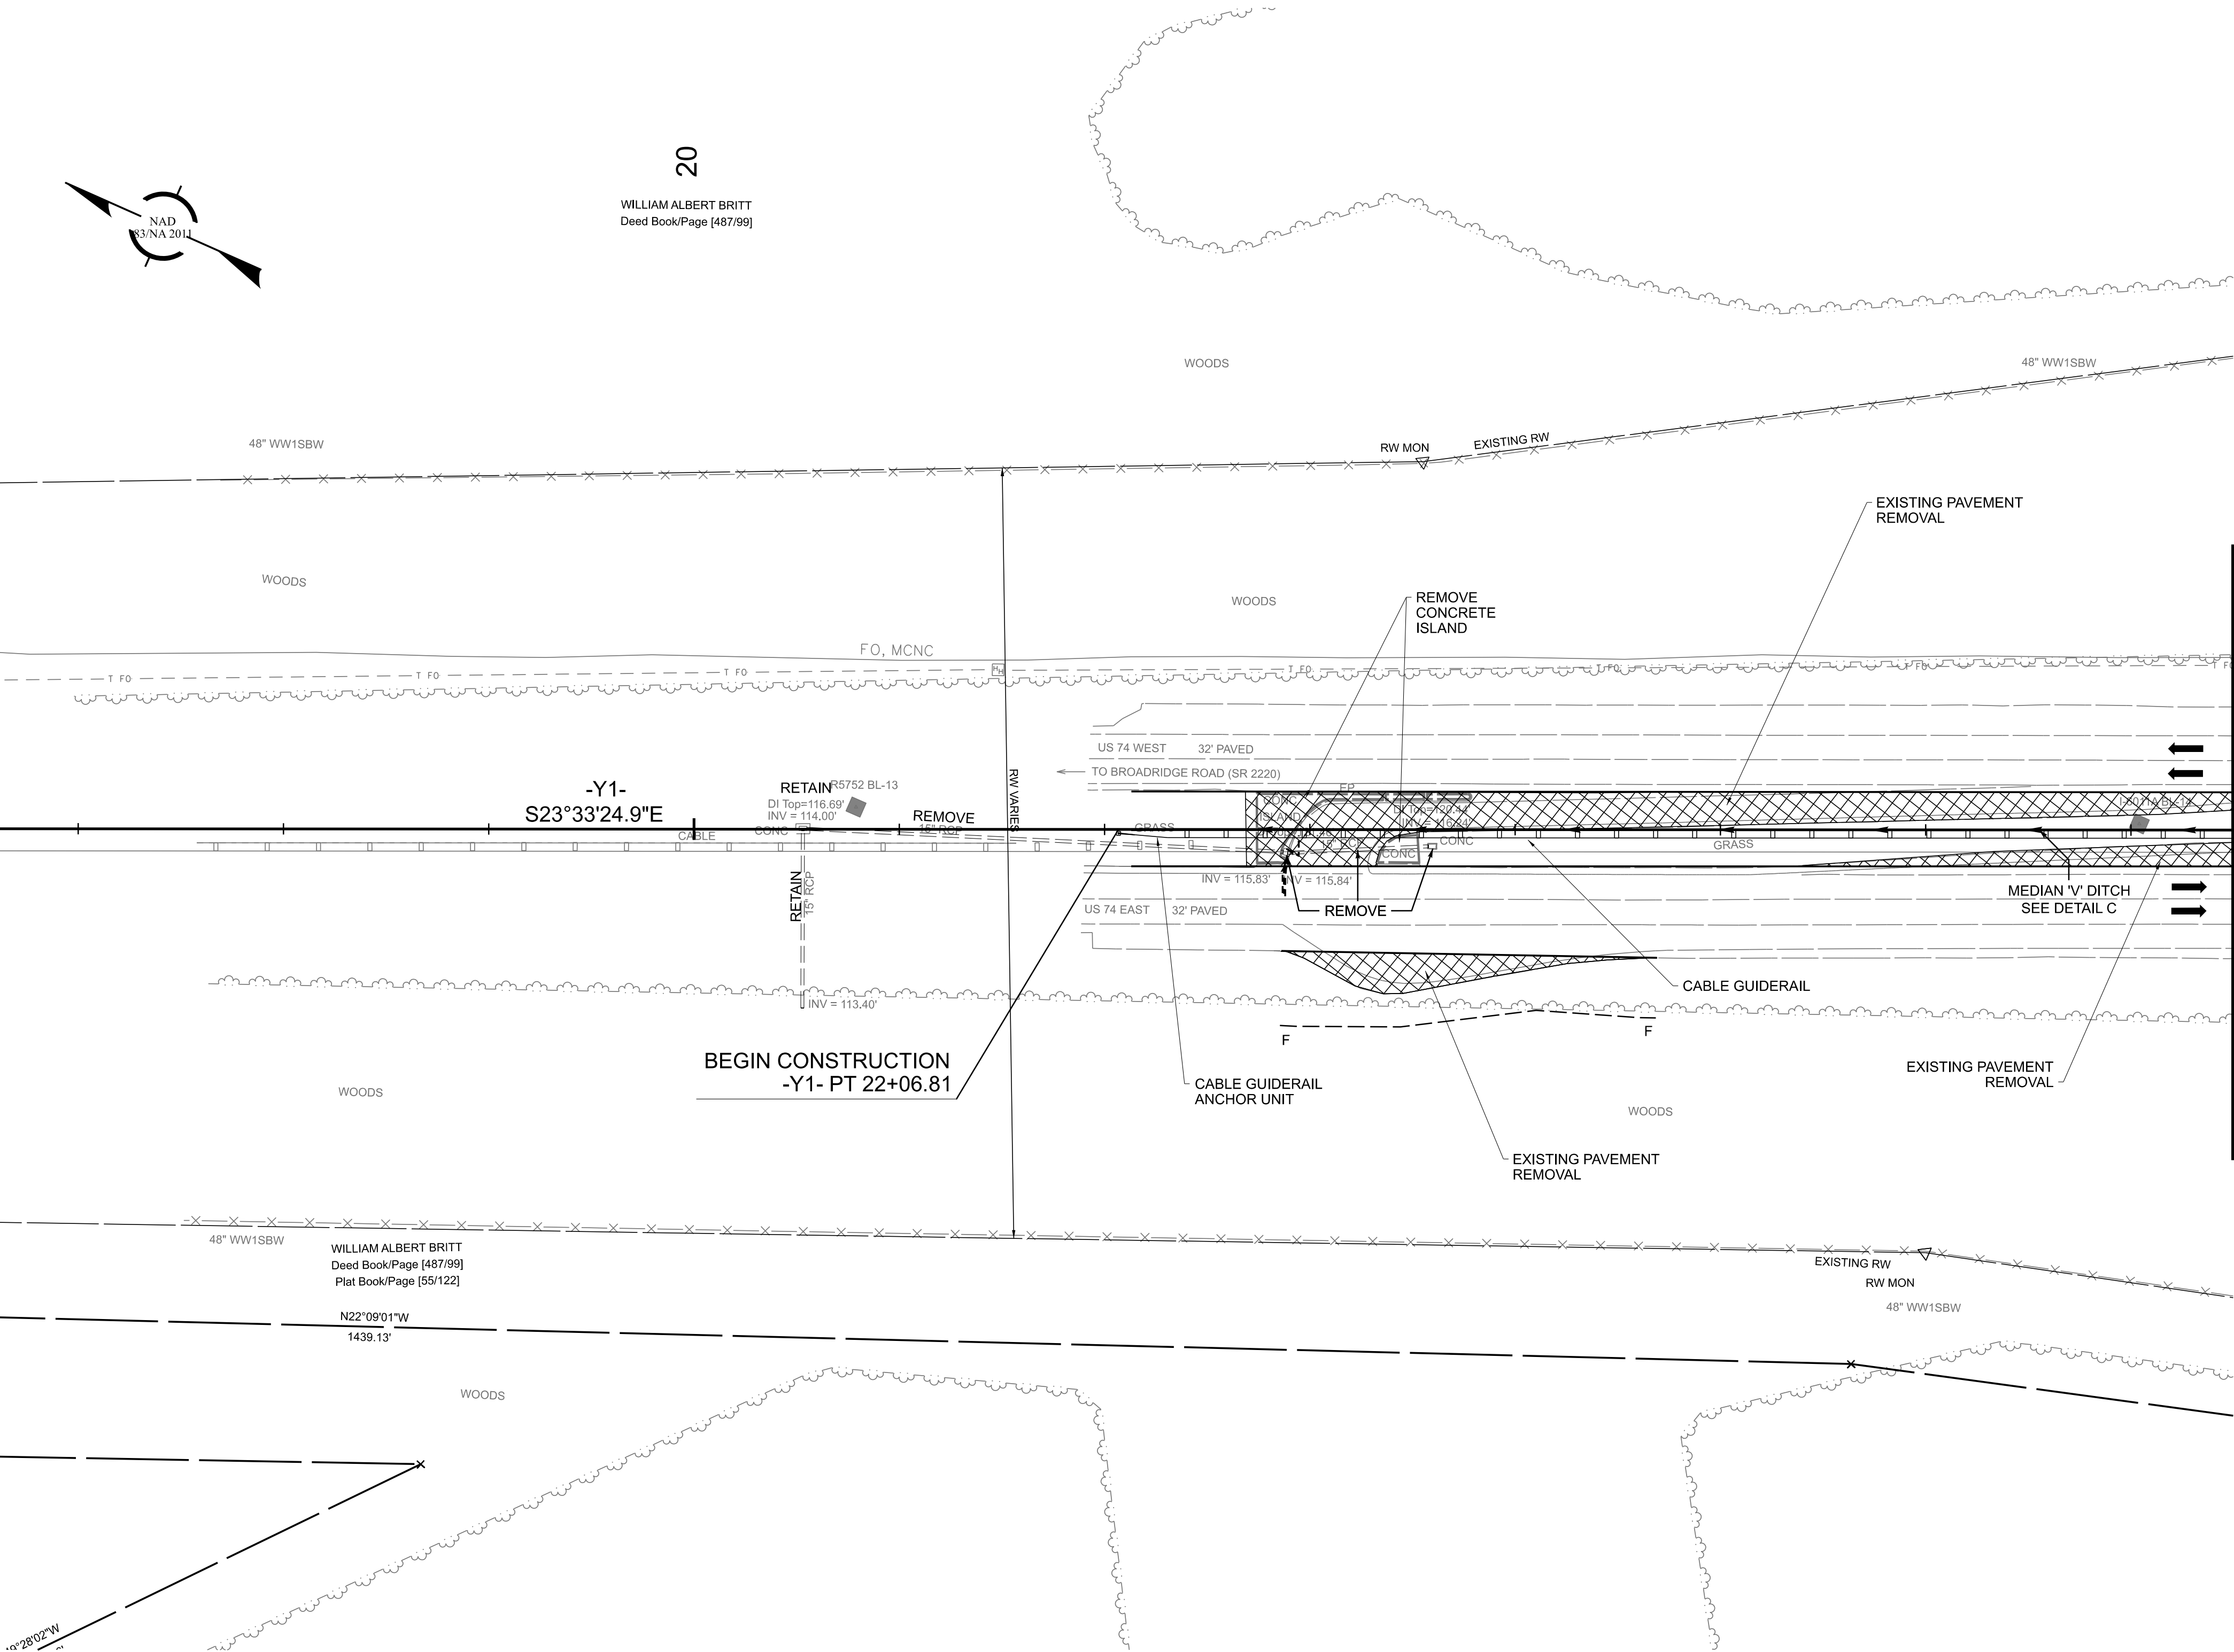

PAVEMENT REMOVAL
FOR DITCH DETAILS, SEE SHEET 2D-1
FOR -Y1- PROFILE, SEE SHEET NO. 010

I-6011A

007

NORTH CAROLINA
DEPARTMENT OF TRANSPORTATION
ROBERTSON COUNTY

ROADWAY DESIGN UNIT

ROADWAY DESIGN
ENGINEER

Edward G. Edens
6/19/2026

HYDRAULIC DESIGN
ENGINEER

Charles R. Smith
6/19/2026

DOCUMENT NOT CONSIDERED FINAL
UNLESS ALL SIGNATURES COMPLETED

PREPARED BY

moffatt & nichol

4700 FALLS OF NEUSE ROAD, SUITE 300
WILMINGTON, NORTH CAROLINA 28403-4400 FAX
1-910-731-1100 NC LICENSE NO.: P-5105

REVISIONS