


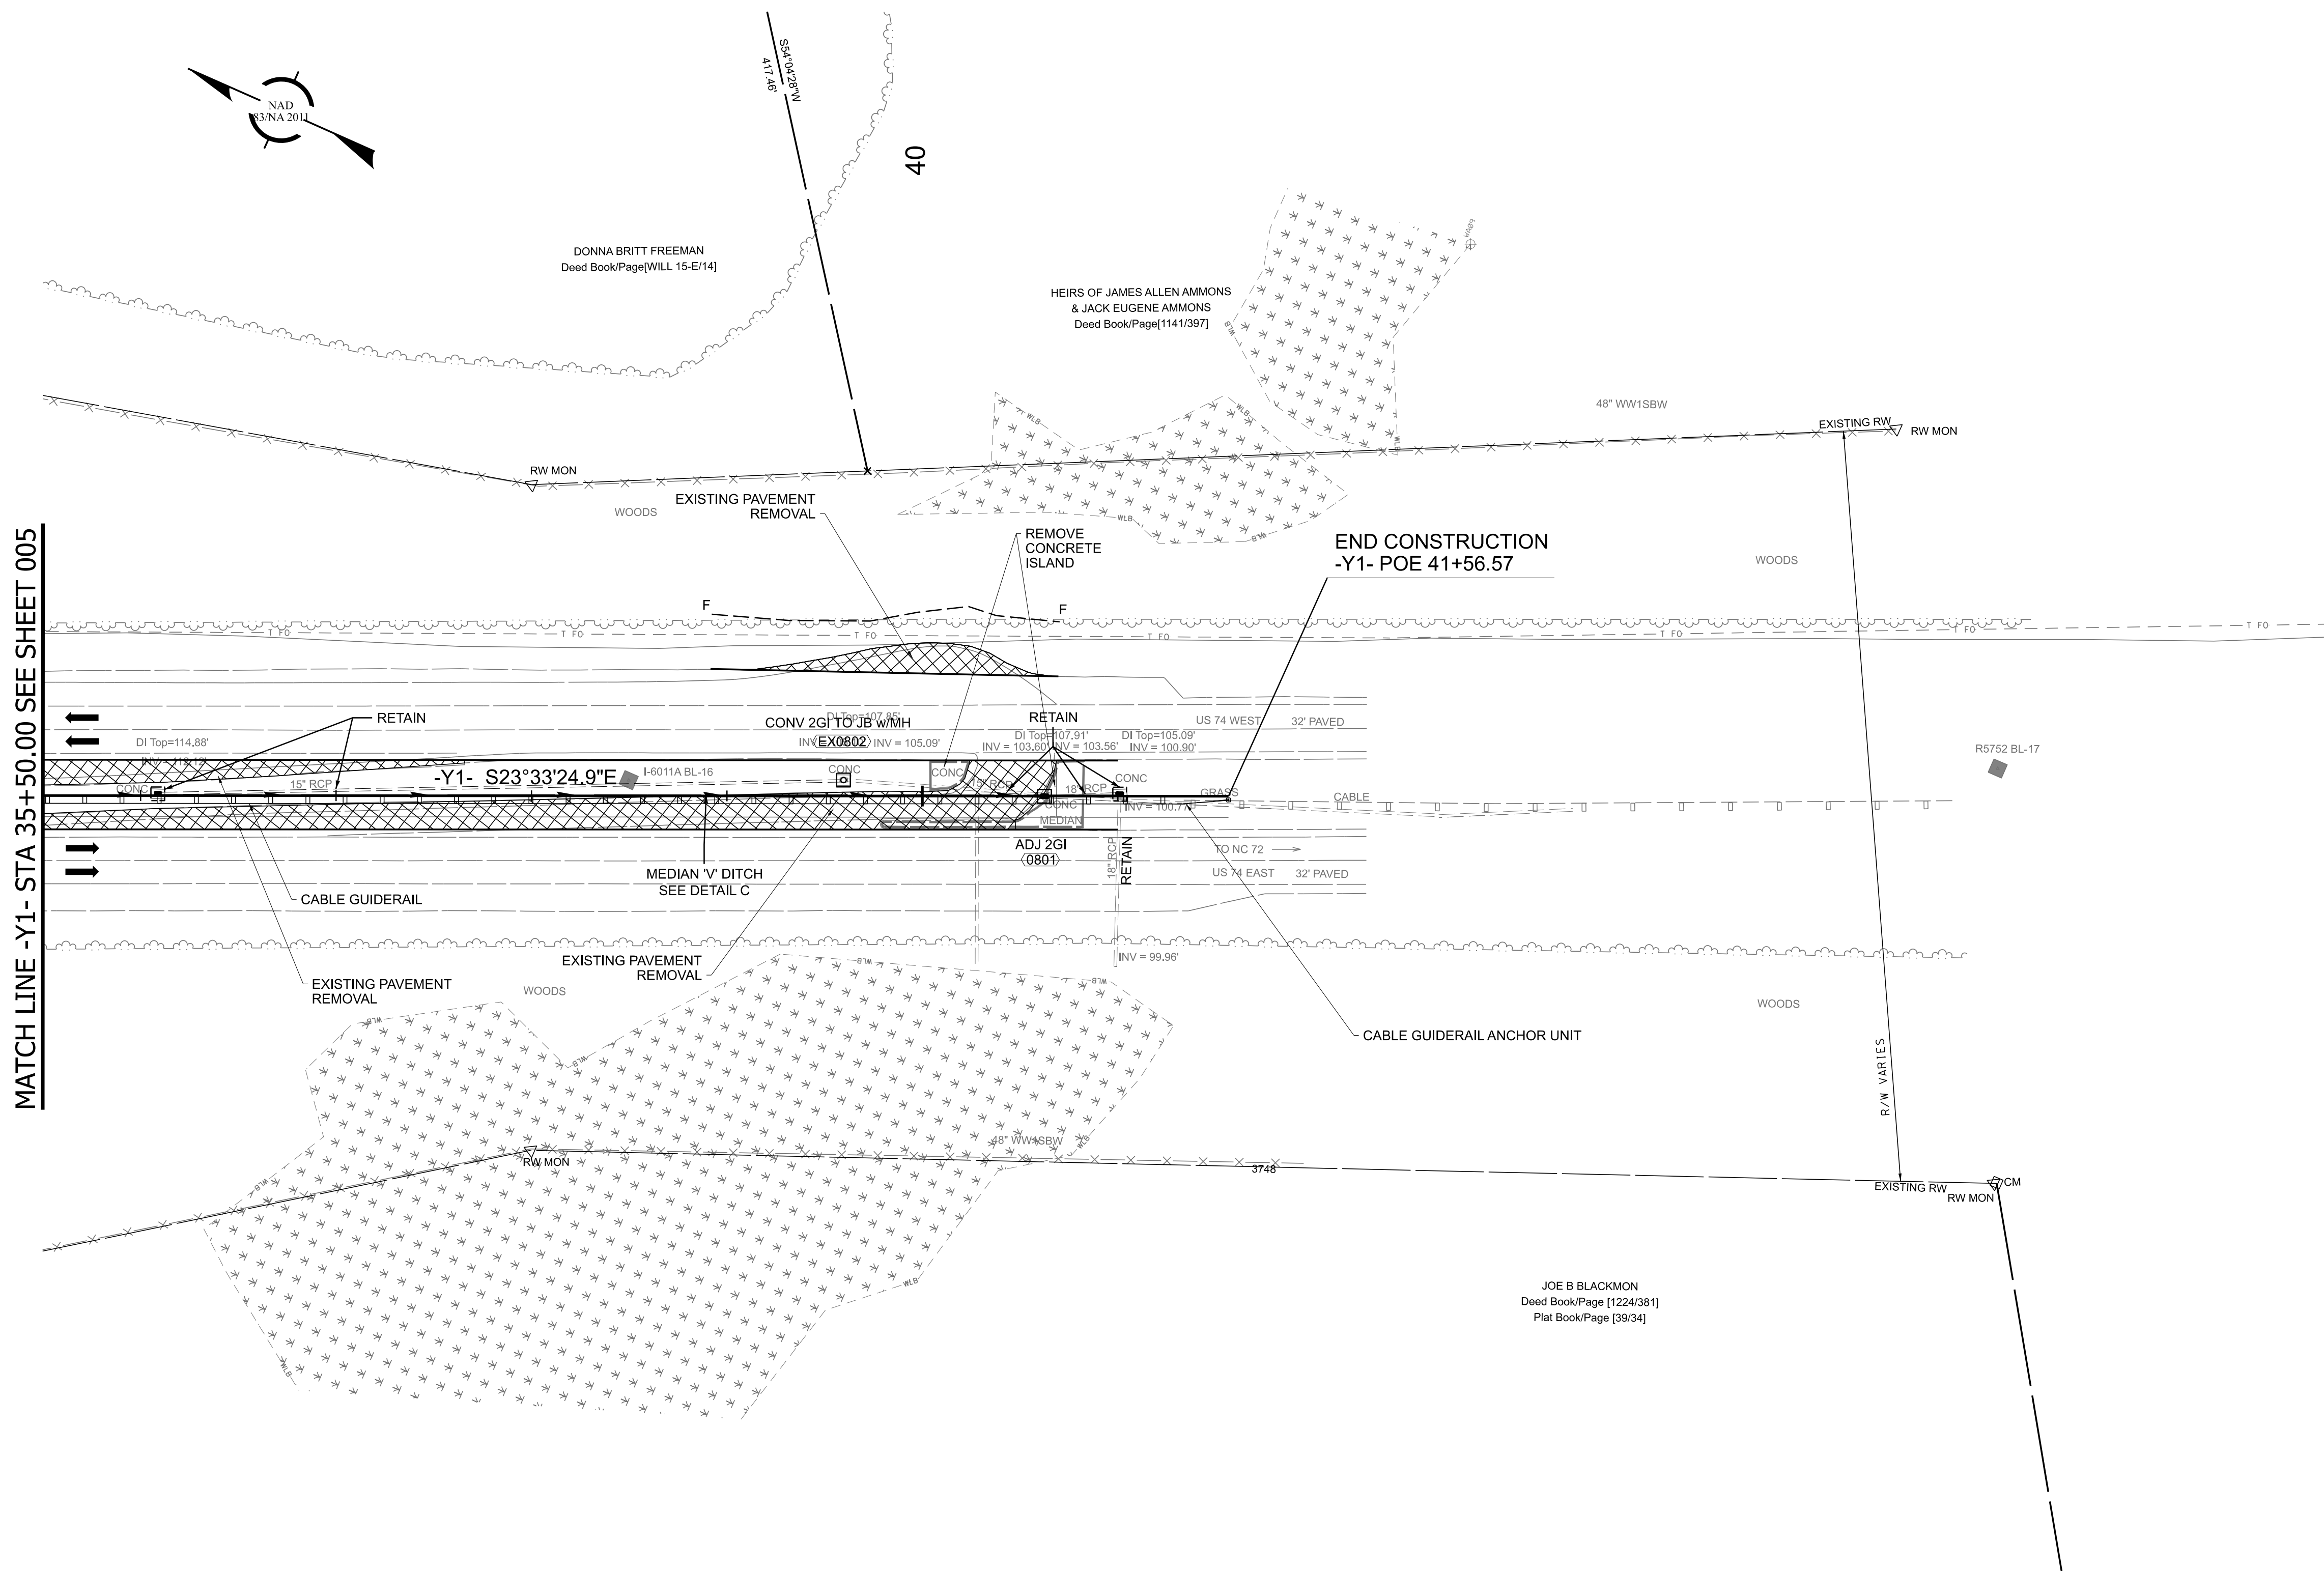

 PAVEMENT REMOVAL
 FOR DITCH DETAILS, SEE SHEET 2D-1
 FOR -Y1- PROFILE, SEE SHEET NO. 010