
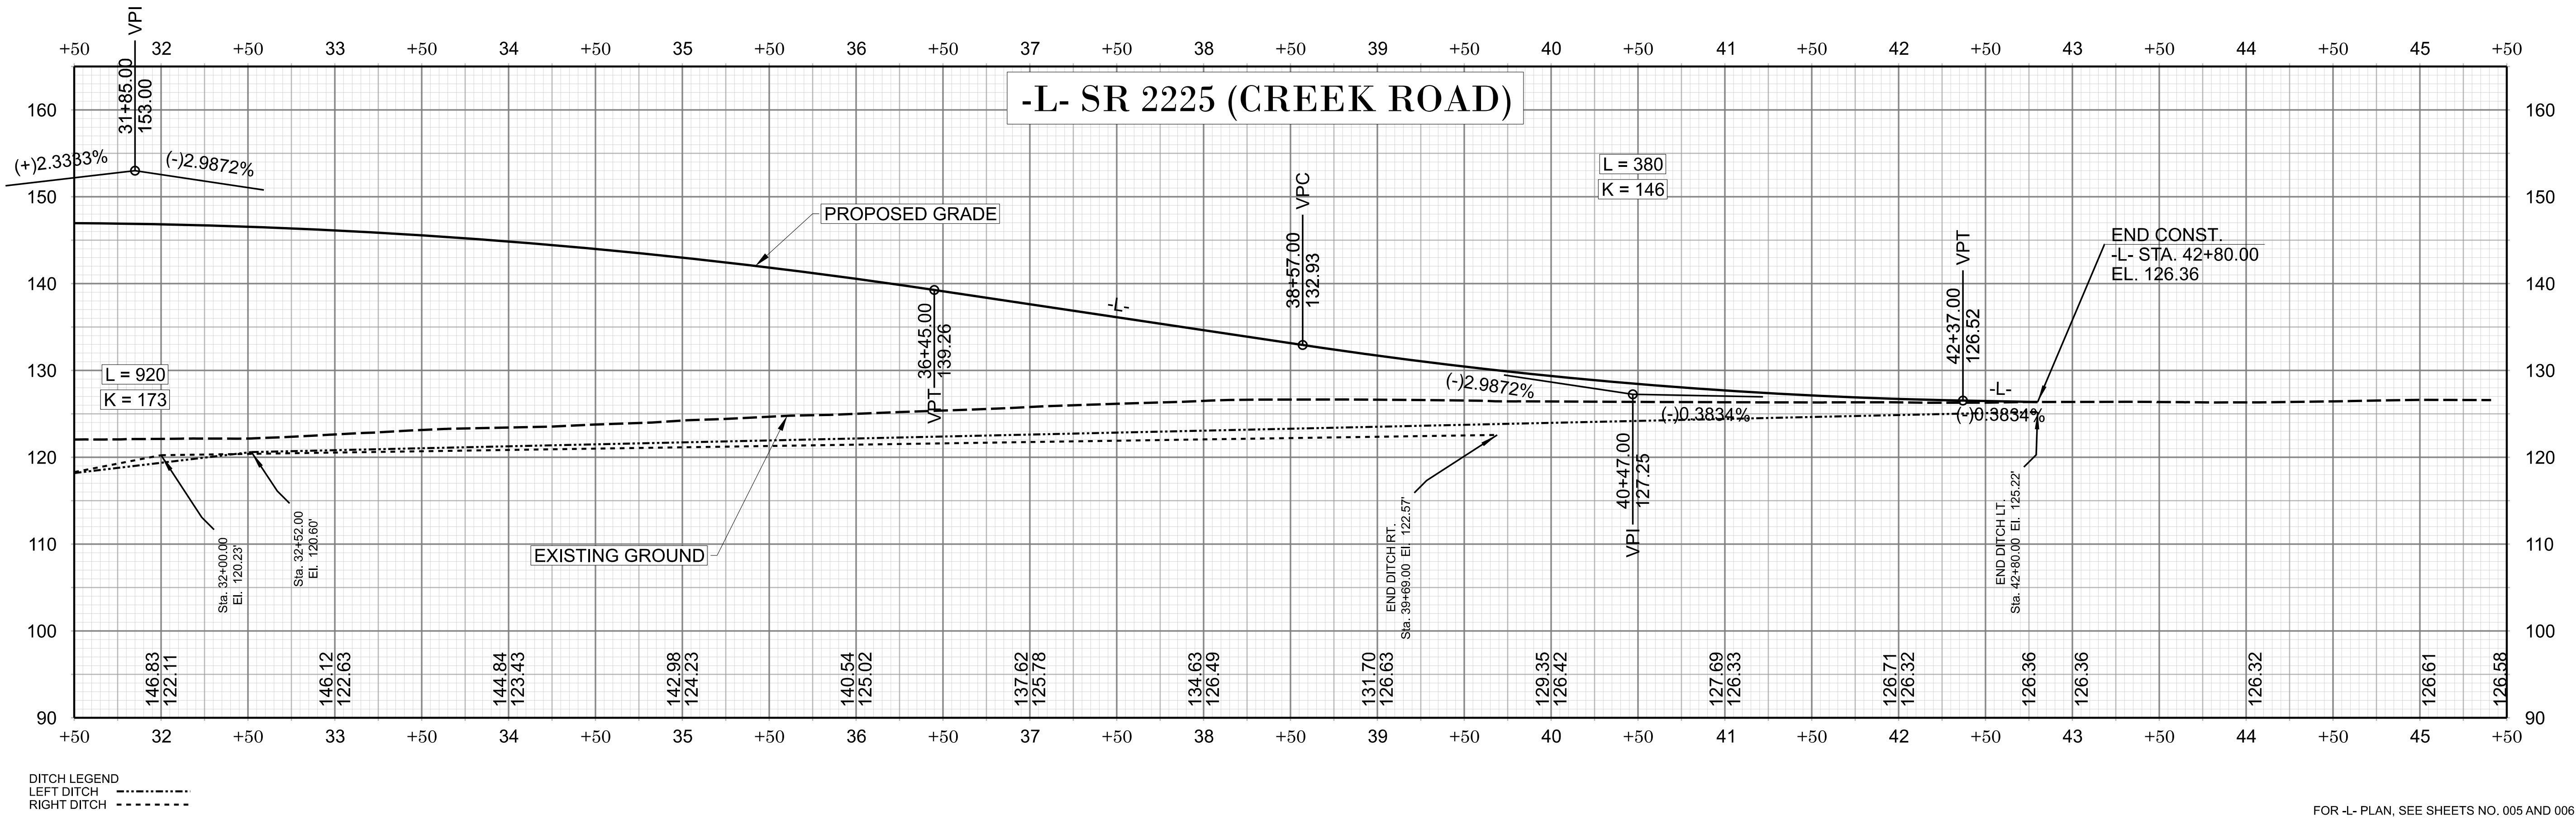


11/14/23

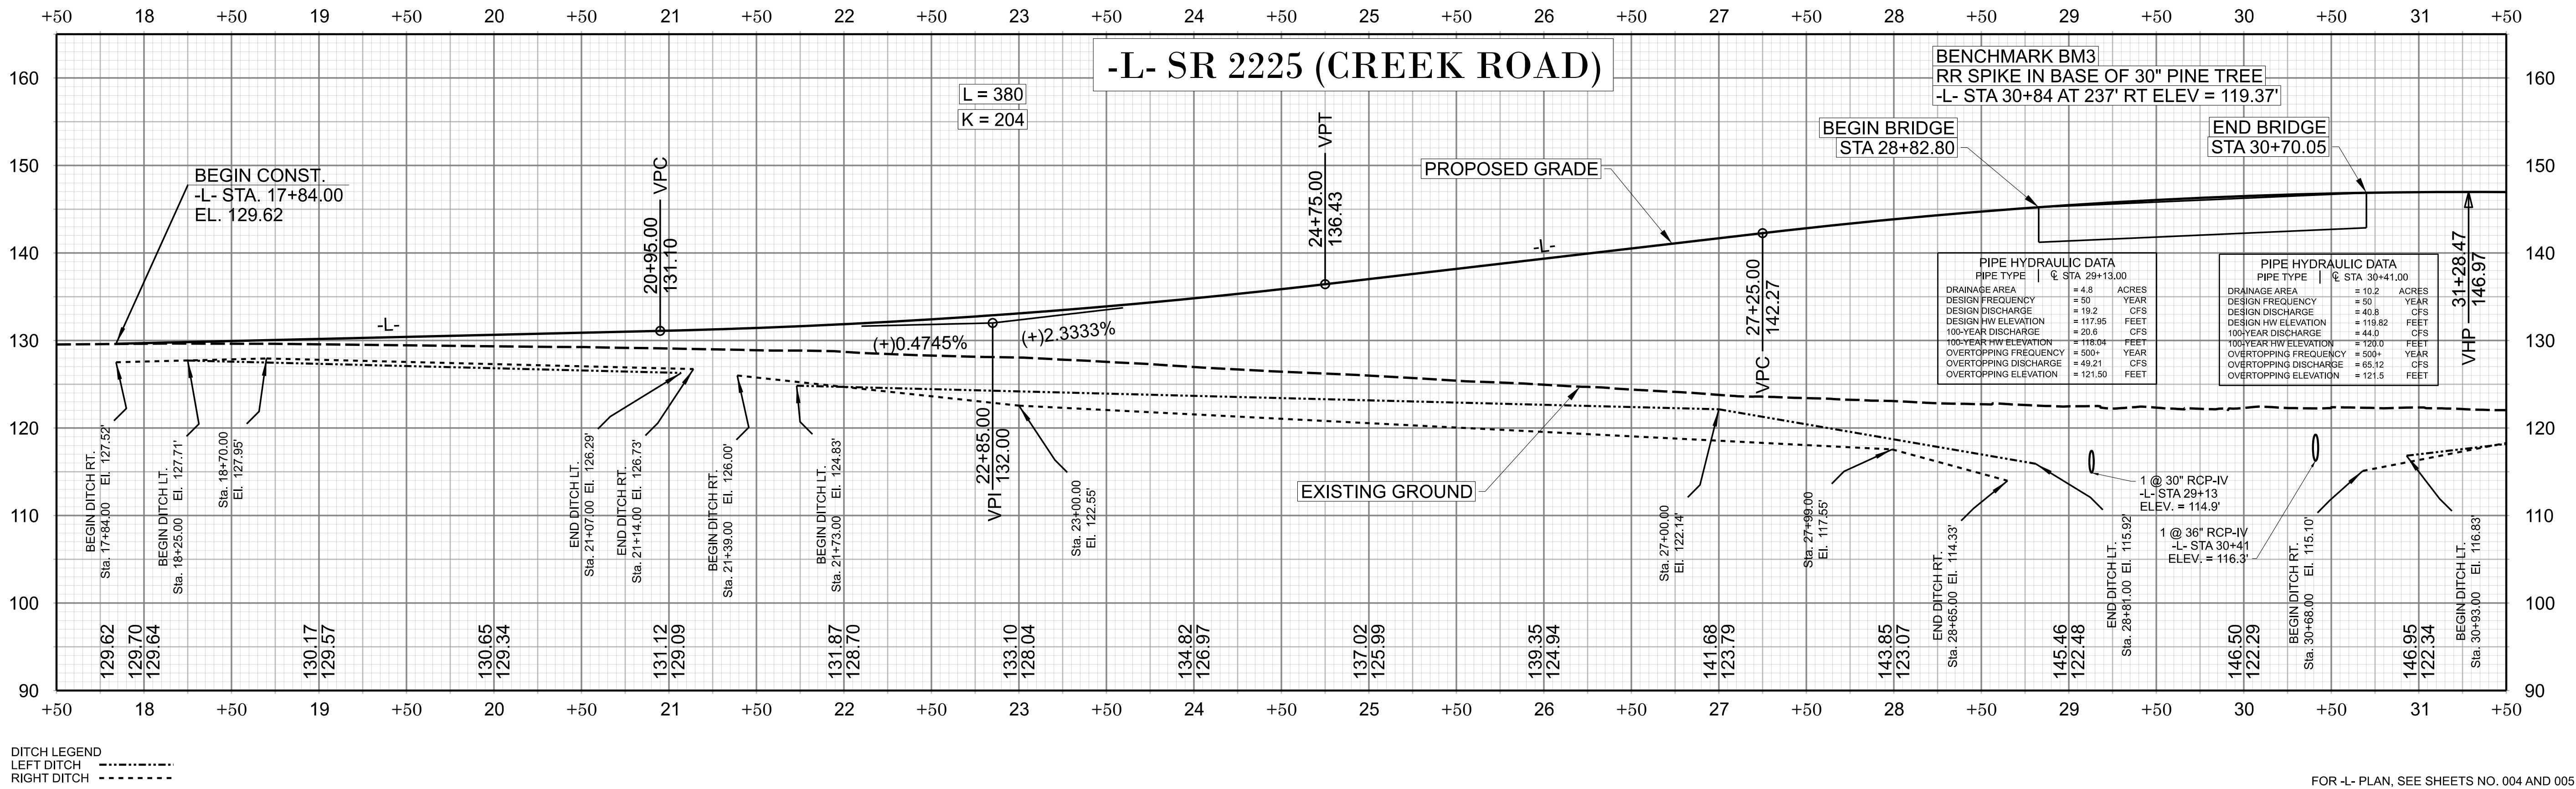

I-601A
009

NORTH CAROLINA
DEPARTMENT OF TRANSPORTATION
ROBESON COUNTY

ROADWAY DESIGN UNIT
ROADWAY DESIGN
ENGINEER

SEAL 18470
ENGINEER
Howard G. Edens, Jr.
6/19/2026

HYDRAULIC DESIGN
ENGINEER

SEAL 029872
ENGINEER
CHARLES R. SMITH
6/19/2026

DOCUMENT NOT CONSIDERED FINAL
UNLESS ALL SIGNATURES COMPLETED

PREPARED BY
moftatt & nichol
4700 FALLS OF NEUSE ROAD, SUITE 300
RALEIGH, NORTH CAROLINA 27609
(919) 781-6550 FAX (919) 781-6559 FAX
NC LICENSE NO.: P-10105

REVISIONS