
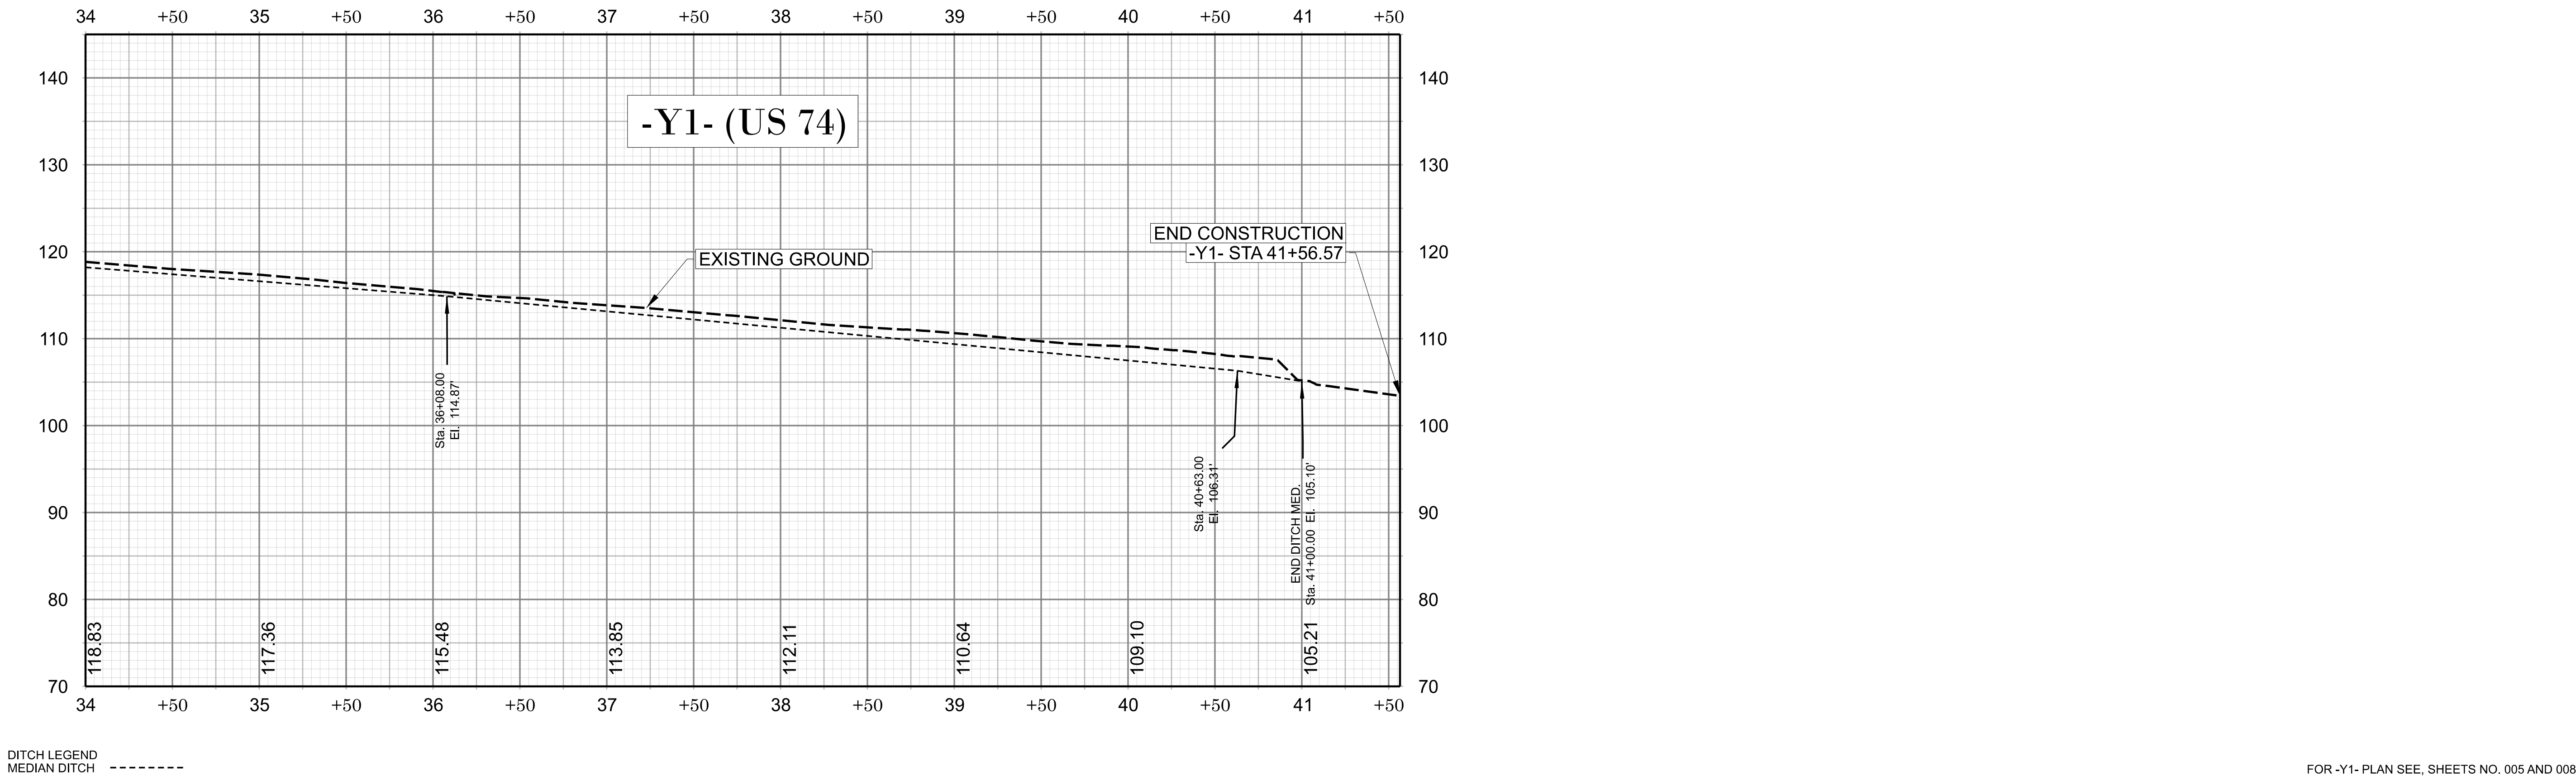


11/14/23

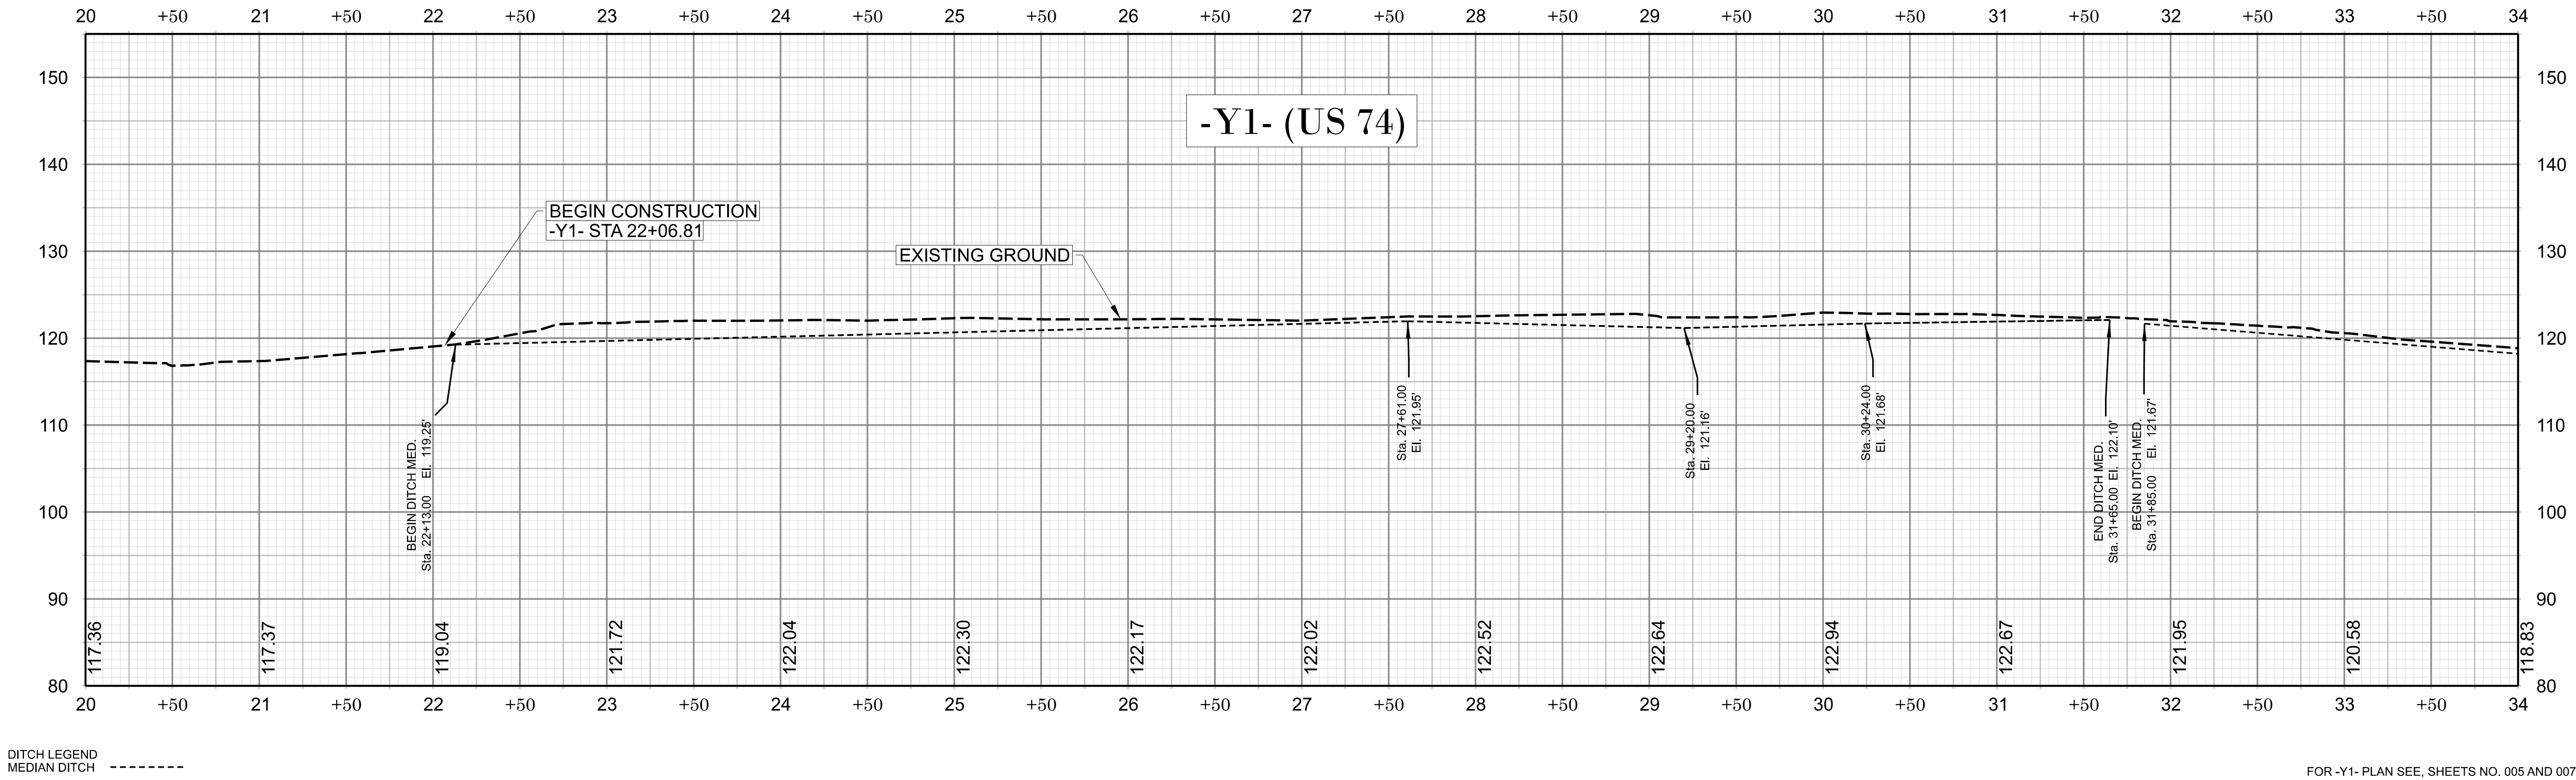

I-601A

010

NORTH CAROLINA
DEPARTMENT OF TRANSPORTATION
ROBESON COUNTY

ROADWAY DESIGN UNIT

ROADWAY DESIGN
ENGINEER

SEAL
18470
ENGINEER
Howard G. Edens
6/19/2026

SEAL
029872
ENGINEER
CHARLES R. SMITH
6/19/2026

DOCUMENT NOT CONSIDERED FINAL
UNLESS ALL SIGNATURES COMPLETED

PREPARED BY

moffatt & nichol

4700 FALLS OF NEUSE ROAD, SUITE 300
RALEIGH, NORTH CAROLINA 27609
(919) 781-9800 FAX (919) 781-9809 FAX
NC LICENSE NO. 2-P0109

REVISIONS

cclayton

- 6/19/2026