


STATE OF NORTH CAROLINA
DIVISION OF HIGHWAYS

STATE NO.	STATE PROJECT REFERENCE NO.	SHEET NO.	TOTAL SHEETS
N.C.	I-6011A	RW01	11

SURVEY CONTROL, EXISTING CENTERLINES,
RIGHT OF WAY, EASEMENTS AND PROPERTY TIES

ROBESON COUNTY

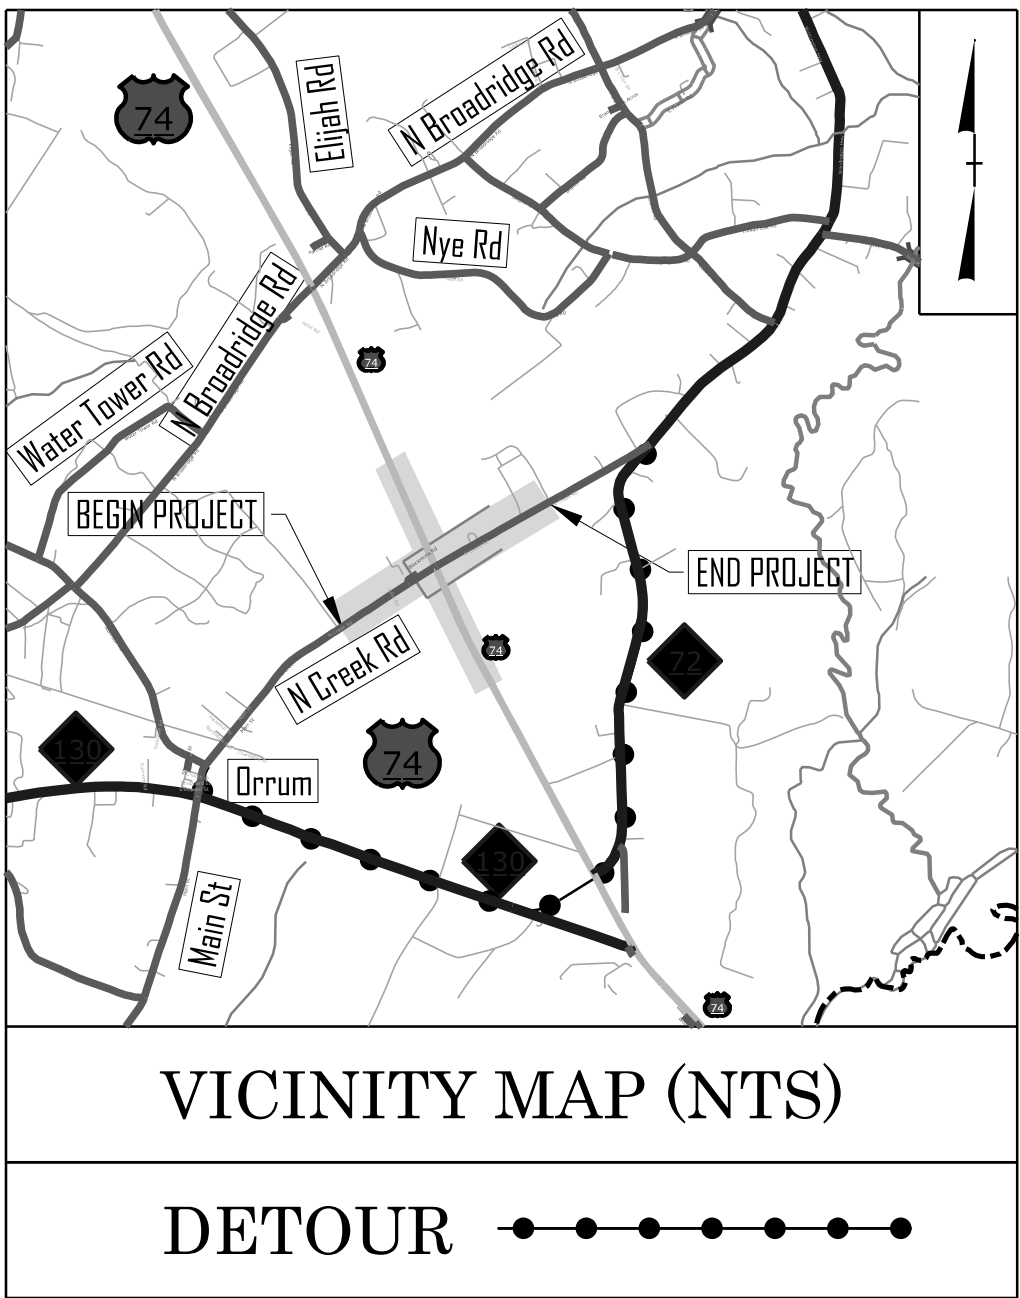

100% PLAN SET

BEGIN STATE TIP PROJECT I-6011A
-L- STA 17+84.00

-L- SR 2225 CREEK ROAD

-ED- (BLACKMONS ROAD SR 2315)

TO NC 130

BEGIN BRIDGE
-L- STA 28+83.64

RW08


RW05

RW06

END BRIDGE
-L- STA 30+69.21

-L- SR 2225 CREEK ROAD

END STATE TIP PROJECT I-6011A
-L- STA 42+80.00

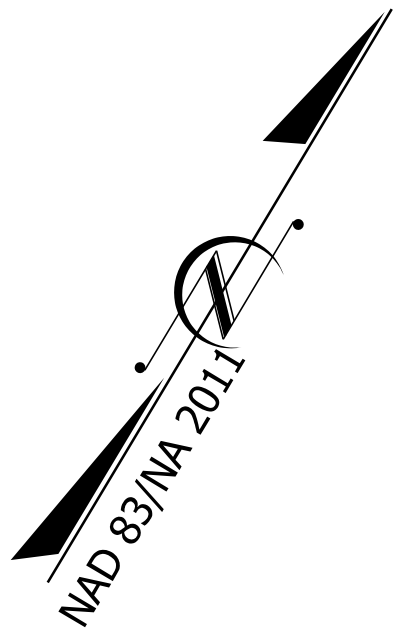

DOCUMENT NOT CONSIDERED FINAL
UNLESS ALL SIGNATURES COMPLETED

GRAPHIC SCALES



DATUM DESCRIPTION

THE LOCALIZED COORDINATE SYSTEM DEVELOPED FOR THIS PROJECT
IS BASED ON THE STATE PLANE COORDINATES ESTABLISHED BY
NCDOT FOR MONUMENT R-5752-5(GPS)
WITH NAD 83/2011 STATE PLANE GRID COORDINATES OF
NORTHING: 268,855.646' EASTING: 2,002,366.086'
ELEVATION: 111.66'
THE AVERAGE COMBINED GRID FACTOR USED ON THIS PROJECT
(GROUND TO GRID) IS: 0.999959481642
ALL LINEAR DIMENSIONS ARE LOCALIZED HORIZONTAL DISTANCES
VERTICAL DATUM USED IS NAVD 88

Prepared in the Office of:

WITHERSRAVENEL, INC
115 MACKENAN DR
CARY NC 27511
OFFICE #: 919-469-3340
LICENSE #: F-1479

2024 STANDARD SPECIFICATIONS

RIGHT OF WAY DATE:
January 31, 2025

LETTING DATE:
January 19, 2027

PROFESSIONAL LAND
SURVEYOR



DocuSigned by:
Rudolf A. Vandervelde Jr.
4/24/2026
SIGNATURE: DATE:

