

PRIMARY SURVEY CONTROL SHEET

I, RUDOLF A. VANDERVELDE, PLS, A PROFESSIONAL LAND SURVEYOR IN THE STATE OF NORTH CAROLINA HEREBY CERTIFY TO THE BEST OF MY KNOWLEGE AND BELIEF THAT THE FOLLOWING WORK ITEM: (CREATE PRIMARY CONTROL SHEET(S) USING CONTROL FILES PROVIDED BY NCDOT) PERFORMED UNDER MY RESPONSIBLE CHARGE MEET NCDOT SURVEY STANDARDS AS DIRECTED IN THE NCDOT LOCATION AND SURVEYS GUIDELINES AND PROCEDURES. THE FOLLOWING INFORMATION (PROVIDED BY NCDOT) WAS USED TO PERFORM THE SURVEY:

CLASS OF SURVEY: AA
TYPE OF GPS FIELD PROCEDURE: RTN (VRS)
DATES OF SURVEY: DECEMBER 2014
DATUM/EPOCH: NAD 83/2011
PUBLISHED/FIXED-CONTROL USE: N/A
LOCALIZED AROUND: R5752-5
NORTHING: 268,855.646
EASTING: 2,002,366.086
COMBINED GRID FACTOR: 0.999959481642
GEOID MODEL: N/A
UNITS: SURVEY FEET

THIS 28 DAY OF APRIL, 2026.

DocuSigned by:
Rudolf A. Vandervelde Jr.


4/28/2026

PROFESSIONAL LAND SURVEYOR L-5146

I-6011A

R/W 02C-I

NORTH CAROLINA
DEPARTMENT
OF TRANSPORTATION

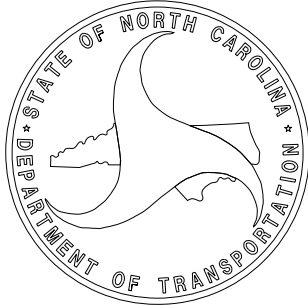

PROFESSIONAL LAND
SURVEYOR




DOCUMENT NOT CONSIDERED
FINAL UNLESS ALL SIGNATURES
ARE COMPLETED

2024 STANDARD
SPECIFICATIONS

TIP PROJECT: I-6011A
County: Robeson

PREPARED FOR

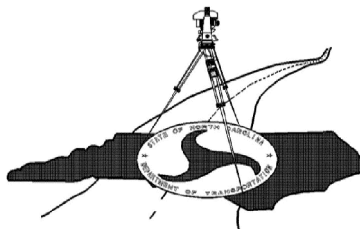



LOCATION AND
SURVEYS UNIT

PREPARED BY

WITHERSRAVENEL, INC
115 MACKENAN DR
CARY NC 27511
OFFICE #: 919-469-3340
LICENSE #: P-1479

NOTES:

1. THE PROPOSED ALIGNMENT CONTROL DATA FOR THIS PROJECT HAS BEEN COMPILED FROM VARIOUS SOURCES. IF FURTHER INFORMATION REGARDING PROJECT CONTROL IS NEEDED, PLEASE CONTACT THE LOCATION AND SURVEYS UNIT.

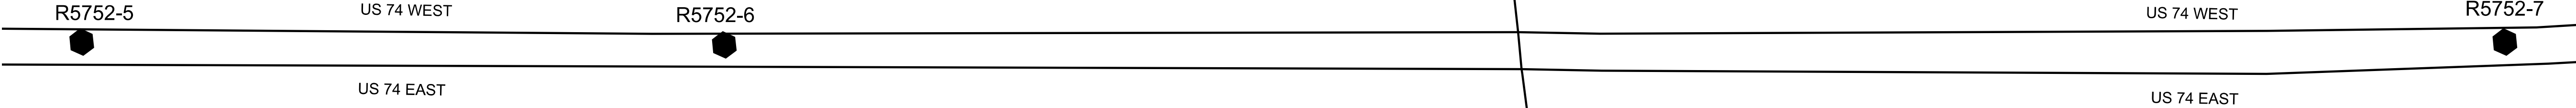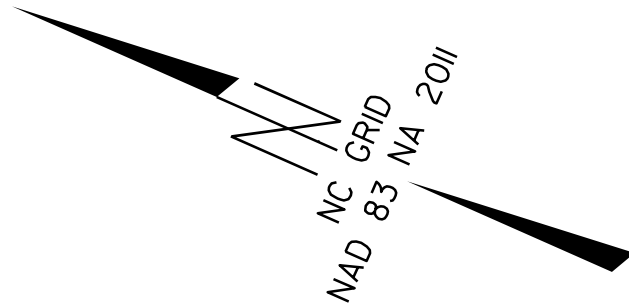

Primary Control Table				
Point	Northing	Easting	Elevation	Description
105	268855.6460	2002366.0860	111.66	R5752-5
106	267573.3360	2002926.6340	116.01	R5752-6
107	264029.3977	2004501.5913	87.25	R5752-7
108	266590.7760	2004718.6480	125.10	R5752-8
109	265235.5550	2002396.5020	128.51	R5752-9

