


SECONDARY SURVEY CONTROL SHEET
W/EXISTING CENTERLINE ALIGNMENTS PRIOR TO CONSTRUCTION

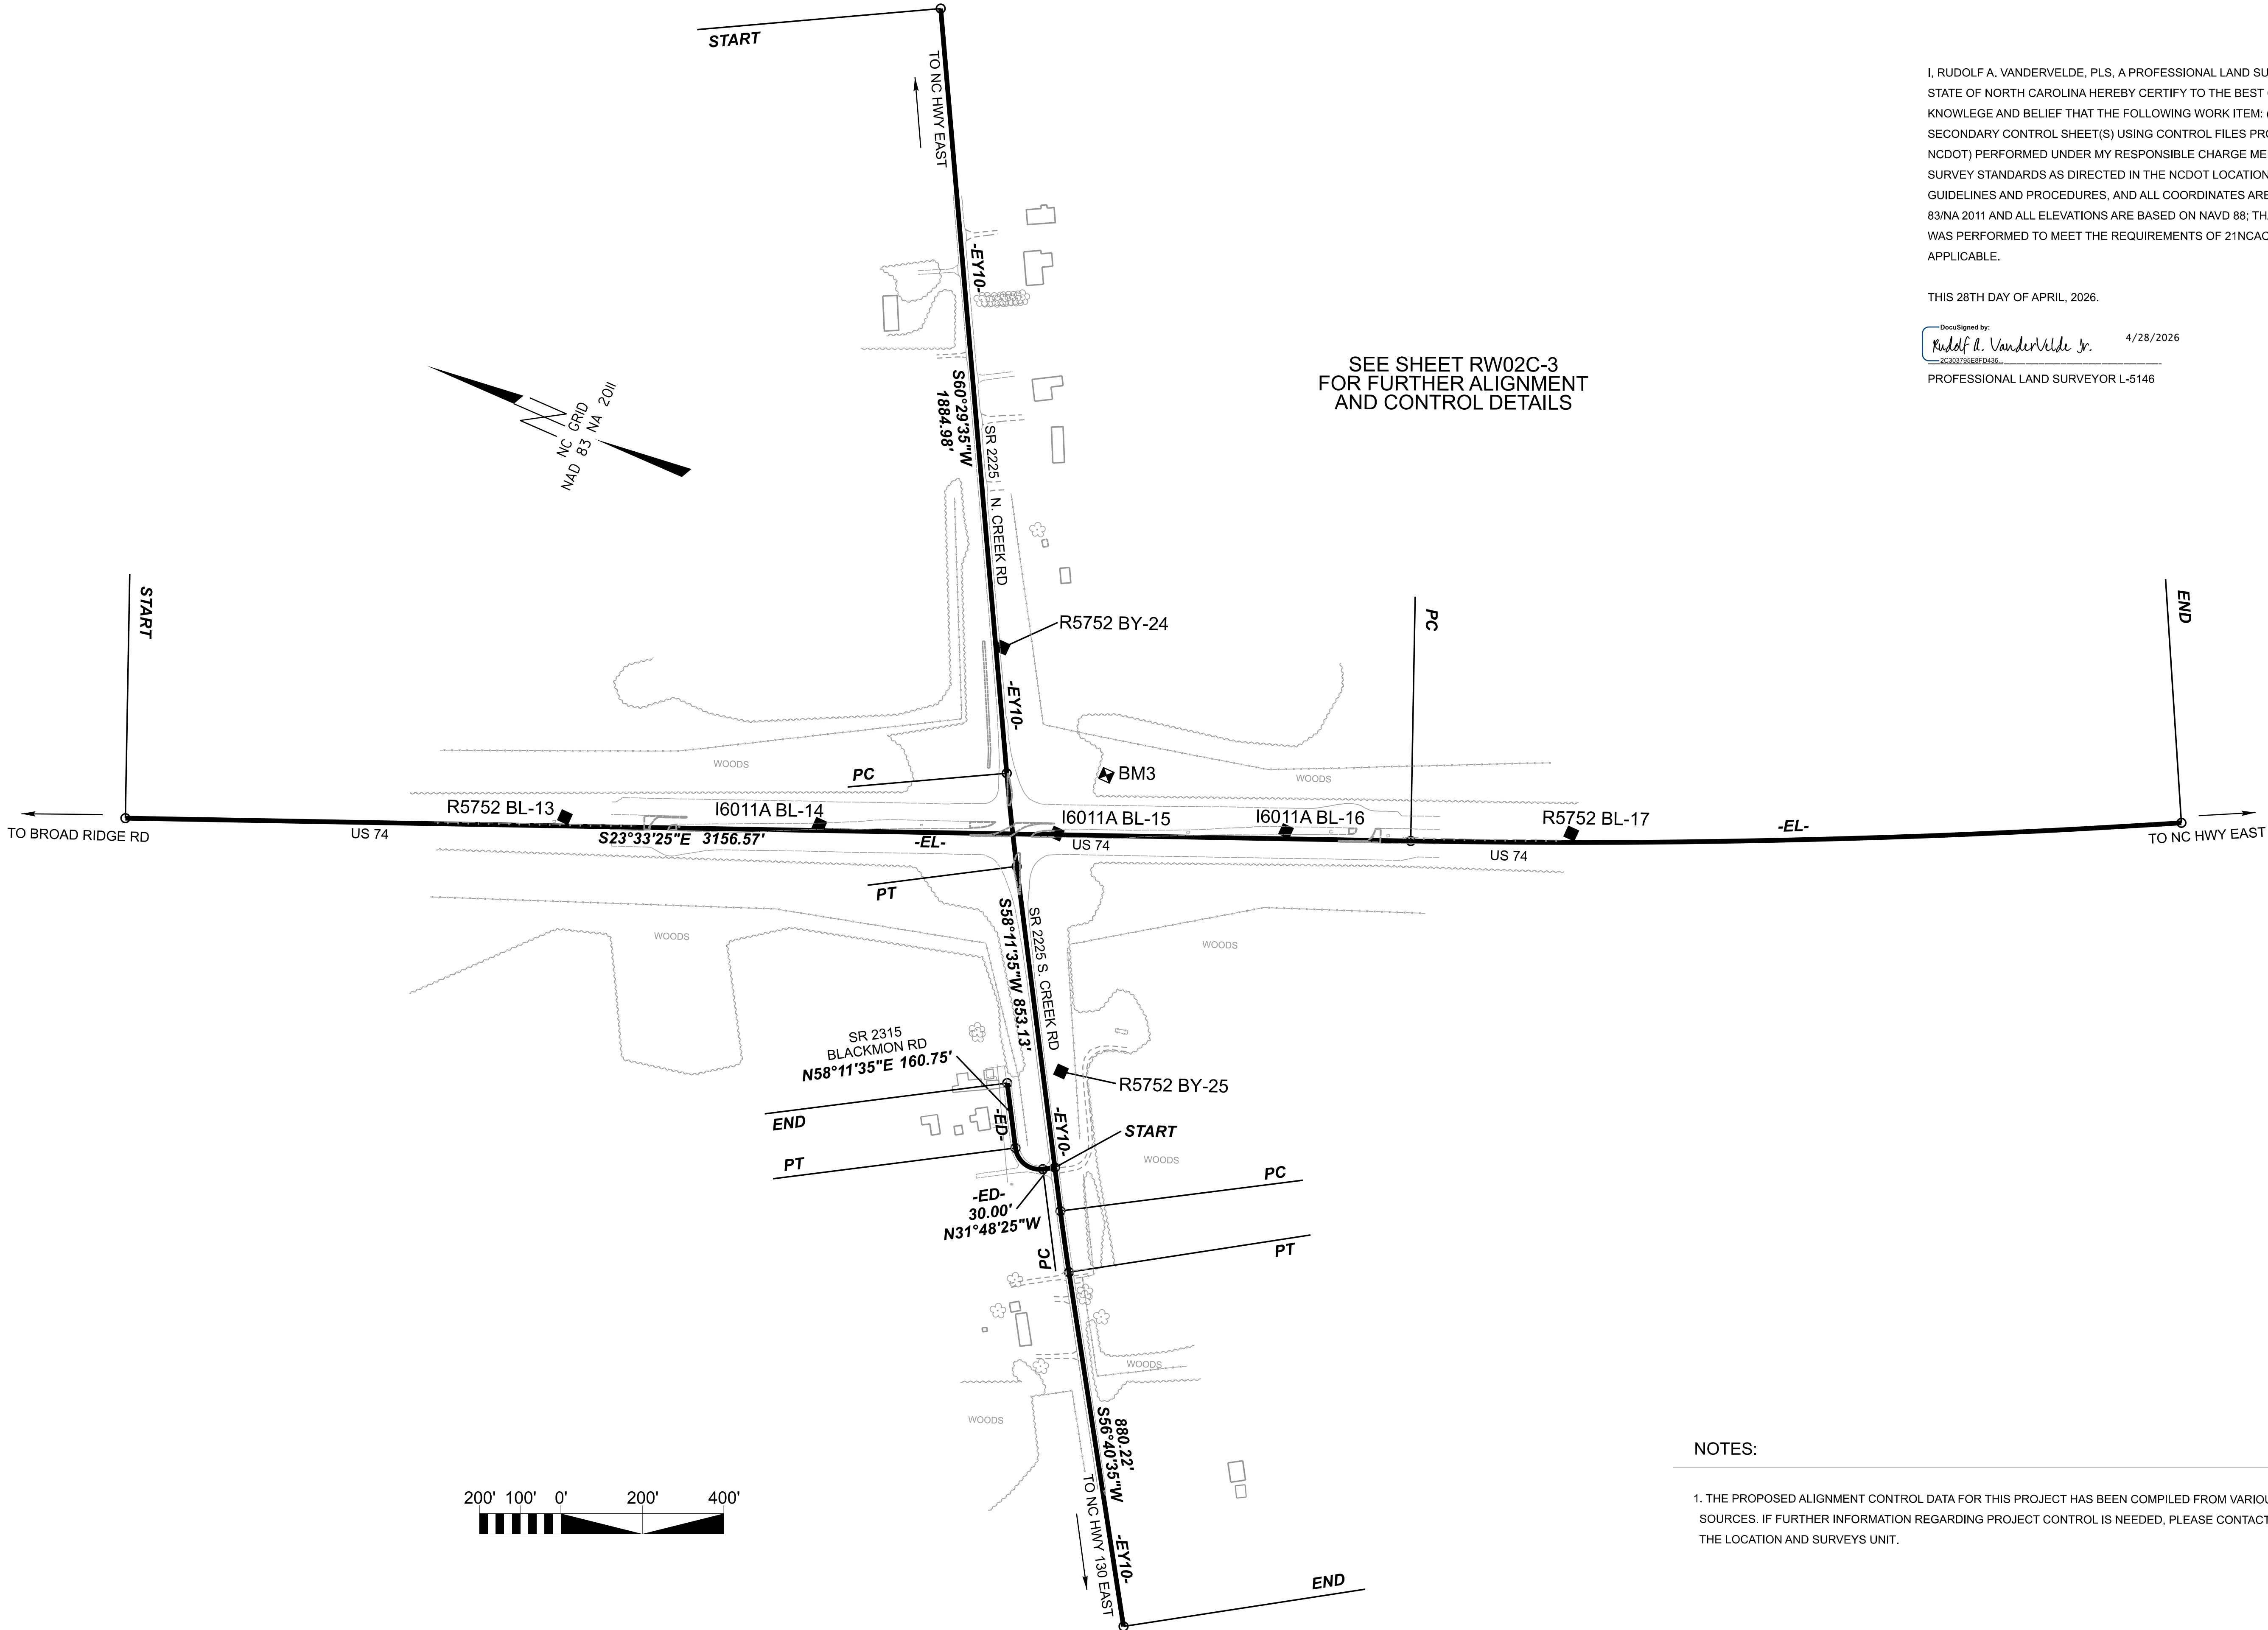

SEE SHEET RW02C-3
FOR FURTHER ALIGNMENT
AND CONTROL DETAILS

I, RUDOLF A. VANDERVELDE, PLS, A PROFESSIONAL LAND SURVEYOR IN THE STATE OF NORTH CAROLINA HEREBY CERTIFY TO THE BEST OF MY KNOWLEGE AND BELIEF THAT THE FOLLOWING WORK ITEM: (CREATE SECONDARY CONTROL SHEET(S) USING CONTROL FILES PROVIDED BY NCDOT) PERFORMED UNDER MY RESPONSIBLE CHARGE MEET NCDOT SURVEY STANDARDS AS DIRECTED IN THE NCDOT LOCATION AND SURVEYS GUIDELINES AND PROCEDURES, AND ALL COORDINATES ARE BASED ON NAD 83/NA 2011 AND ALL ELEVATIONS ARE BASED ON NAVD 88; THAT THIS SURVEY WAS PERFORMED TO MEET THE REQUIREMENTS OF 21NCAC 56.1600 AS APPLICABLE.

THIS 28TH DAY OF APRIL, 2026.

DocuSigned by:
Rudolf A. Vandervelde Jr. 4/28/2026
2030379569F0499
PROFESSIONAL LAND SURVEYOR L-5146

NOTES:

1. THE PROPOSED ALIGNMENT CONTROL DATA FOR THIS PROJECT HAS BEEN COMPILED FROM VARIOUS SOURCES. IF FURTHER INFORMATION REGARDING PROJECT CONTROL IS NEEDED, PLEASE CONTACT THE LOCATION AND SURVEYS UNIT.

I-6011A

R/W02C-2

NORTH CAROLINA
DEPARTMENT
OF TRANSPORTATION

PROFESSIONAL LAND
SURVEYOR

DOCUMENT NOT CONSIDERED
FINAL UNLESS ALL SIGNATURES
ARE COMPLETED

2024 STANDARD
SPECIFICATIONS

TIP PROJECT: I-6011A
County: Robeson

PREPARED FOR

LOCATION AND
SURVEYS UNIT

PREPARED BY

WITHERSRAVENEL, INC
115 MACKENAN DR
CARY NC 27511
OFFICE #: 919-469-3340
LICENSE #: F-1479