

PROPOSED ALIGNMENT CONTROL SHEET

I, RUDOLF A VANDERVELDE JR., PLS, CERTIFY THAT THE DATA COMPILED CAME FROM AVAILABLE SURVEYS/MAPPING PERFORMED BY OTHERS AND PROVIDED TO ME BY NCDOT AND DO NOT CERTIFY TO THE ACCURACY OR QUALITY OF THE INDIVIDUAL DATA SOURCES.


THIS 24TH DAY OF APRIL, 2026.

DocuSigned by:
Rudolf A. Vandervelde Jr.
4/24/2026
PROFESSIONAL LAND SURVEYOR L-5146


I-6011A

R/W02D-I

NORTH CAROLINA
DEPARTMENT
OF TRANSPORTATION

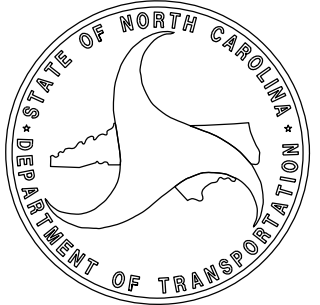

PROFESSIONAL LAND
SURVEYOR

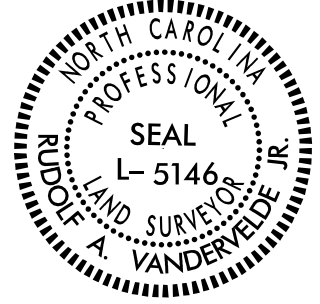

DOCUMENT NOT CONSIDERED
FINAL UNLESS ALL SIGNATURES
ARE COMPLETED

2024 STANDARD
SPECIFICATIONS

PROPOSED ALIGNMENT: L												
POINT	STATION	NORTHING	EASTING	BEARING	DIST	DELTA	D	L	T	R	LT	ST
START	10+00.00	264917.4410	2001941.7665	N56°40'35.0"E	880.22							
PC	18+80.22	265401.0051	2002677.2616	N57°26'05.0"E	151.67	01°31'00.1"	01°00'00.0"	151.67	75.84	5729.58		
PT	20+31.89	265482.6406	2002805.0821	N58°11'35.1"E	449.84							
PC	24+81.73	265719.7311	2003187.3670	N58°46'06.5"E	241.01	01°09'02.8"	00°28'38.9"	241.02	120.51	12000.00		
PT	27+22.74	265844.6960	2003393.4526	N59°20'37.9"E	555.10							
PC	32+77.85	266127.7344	2003870.9758	N59°55'06.5"E	240.69	01°08'57.2"	00°28'38.9"	240.69	120.35	12000.00		
PT	35+18.54	266248.3755	2004079.2473	N60°29'35.1"E	1481.31							
END	49+99.85	266977.9647	2005368.4288									

PROPOSED ALIGNMENT: Y1												
POINT	STATION	NORTHING	EASTING	BEARING	DIST	DELTA	D	L	T	R	LT	ST
START	10+00.00	267976.0708	2002737.5898	S23°33'24.9"E	3156.57							
END	41+56.57	265082.5579	2003999.1434									


PROPOSED ALIGNMENT: ED												
POINT	STATION	NORTHING	EASTING	BEARING	DIST	DELTA	D	L	T	R	LT	ST
START	10+00.00	265732.1158	2003036.5769	S58°11'35.1"W	160.75							
PC	11+60.75	265647.3898	2002899.9647	S13°11'35.1"W	84.85	90°00'00.0"	95°29'34.7"	94.25	60.00	60.00		
PT	12+55.00	265564.7765	2002880.5985	S31°48'24.9"E	30.00							
END	12+85.00	265539.2817	2002896.4102									

NOTES:

1. THE PROPOSED ALIGNMENT CONTROL DATA FOR THIS PROJECT HAS BEEN COMPILED FROM VARIOUS SOURCES. IF FURTHER INFORMATION REGARDING PROJECT CONTROL IS NEEDED, PLEASE CONTACT THE LOCATION AND SURVEYS UNIT.

TIP PROJECT: I-6011A
County: Robeson

PREPARED FOR

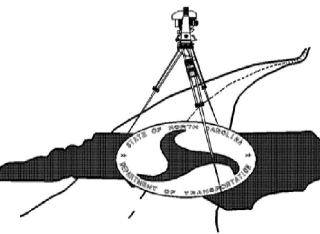

LOCATION AND
SURVEYS UNIT

PREPARED BY

WITHERSRAVENEL, INC
115 MACKENAN DR
CARY NC 27511
OFFICE #: 919-469-3340
LICENSE #: P-1479