

RIGHT OF WAY CONTROL SHEET

I, RUDOLF A. VANDERVELDE JR., PLS, CERTIFY THAT THE RIGHT OF WAY AND PERMANENT EASEMENT MONUMENTATION FOR THIS PROJECT SHOWN HEREIN WAS COMPLETED UNDER MY DIRECT AND RESPONSIBLE CHARGE FROM AN ACTUAL SURVEY MADE UNDER MY SUPERVISION; THAT ALL HORIZONTAL CLOSURES HAD A MINIMUM RATIO OF PRECISION OF 1:10,000 (CLASS A). FIELD WORK WAS PERFORMED FROM 3/31/2026 TO 4/1/2026, AND ALL COORDINATES ARE BASED ON NAD83/NA 2011; THAT THIS SURVEY WAS PERFORMED TO MEET THE REQUIREMENTS OF 21NCAC 56.1600 AS APPLICABLE.

THIS 28TH DAY OF APRIL, 2026.

Dec:Signed by: Rudolf A. Vandervelde Jr. 4/28/2026
PROFESSIONAL LAND SURVEYOR L-5146

PERMANENT ROW MARKER IRON PIN AND CAP: L			
STATION	OFFSET	NORTH	EAST
22+00.01	69.98	265511.7804	2002984.8332
23+63.00	-70.00	265716.6429	2003049.5749
23+75.00	85.00	265591.2441	2003141.4669
25+45.00	110.00	265659.1520	2003298.7083
25+60.00	-100.00	265846.0930	2003201.8690
26+81.10	120.00	265720.3840	2003419.2094
27+07.62	-112.00	265933.2490	2003323.2145
32+15.72	125.00	265988.5237	2003881.2624
32+59.88	-135.00	266234.7053	2003786.6841
36+95.00	-95.00	266417.9648	2004186.0287
37+60.00	80.00	266297.6773	2004328.7905
37+99.95	-70.10	266447.9830	2004289.6310
37+99.95	-80.00	266456.6010	2004284.7538
38+00.00	70.27	266325.8422	2004358.8124

EXISTING CONCRETE ROW MONUMENT

NOT SET - IN TREE

EXISTING CONCRETE ROW MONUMENT

EXISTING CONCRETE ROW MONUMENT

PERMANENT EASEMENT MARKER IRON PIN AND CAP: L			
STATION	OFFSET	NORTH	EAST
21+13.00	65.67	265469.5791	2002908.6254
21+26.00	111.00	265437.9110	2002943.5630
26+83.13	146.00	265699.0932	2003434.2672
32+09.44	145.00	265968.1202	2003886.0636
35+60.00	116.00	266167.8409	2004172.4623
36+36.00	109.00	266211.3651	2004235.1571
39+05.00	-64.79	266495.1053	2004383.6696
40+12.00	56.62	266442.1457	2004536.5877
40+12.00	75.00	266426.1460	2004545.6425
40+20.00	-53.96	266542.3164	2004489.0902
42+40.00	-30.00	266629.8236	2004692.3545


NOTES:

1. IF FURTHER INFORMATION REGARDING PROJECT CONTROL IS NEEDED, PLEASE CONTACT THE LOCATION AND SURVEYS UNIT.

I-6011A

R/W03E-I

NORTH CAROLINA
DEPARTMENT
OF TRANSPORTATION

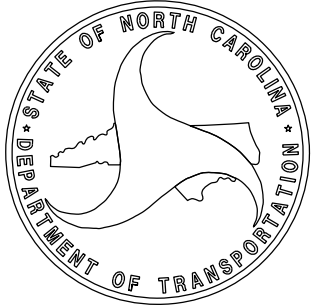

PROFESSIONAL LAND
SURVEYOR




DOCUMENT NOT CONSIDERED
FINAL UNLESS ALL SIGNATURES
ARE COMPLETED

2024 STANDARD
SPECIFICATIONS

TIP PROJECT: I-6011A

County: Robeson

PREPARED FOR

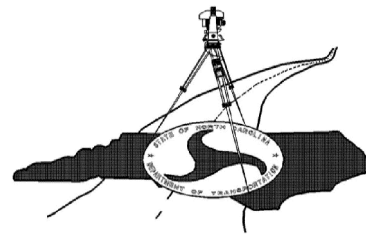

LOCATION AND
SURVEYS UNIT

PREPARED BY

WITHERSRAVENEL, INC
115 MACKENAN DR
CARY NC 27511
OFFICE #: 919-469-3340
LICENSE #: P-1479