


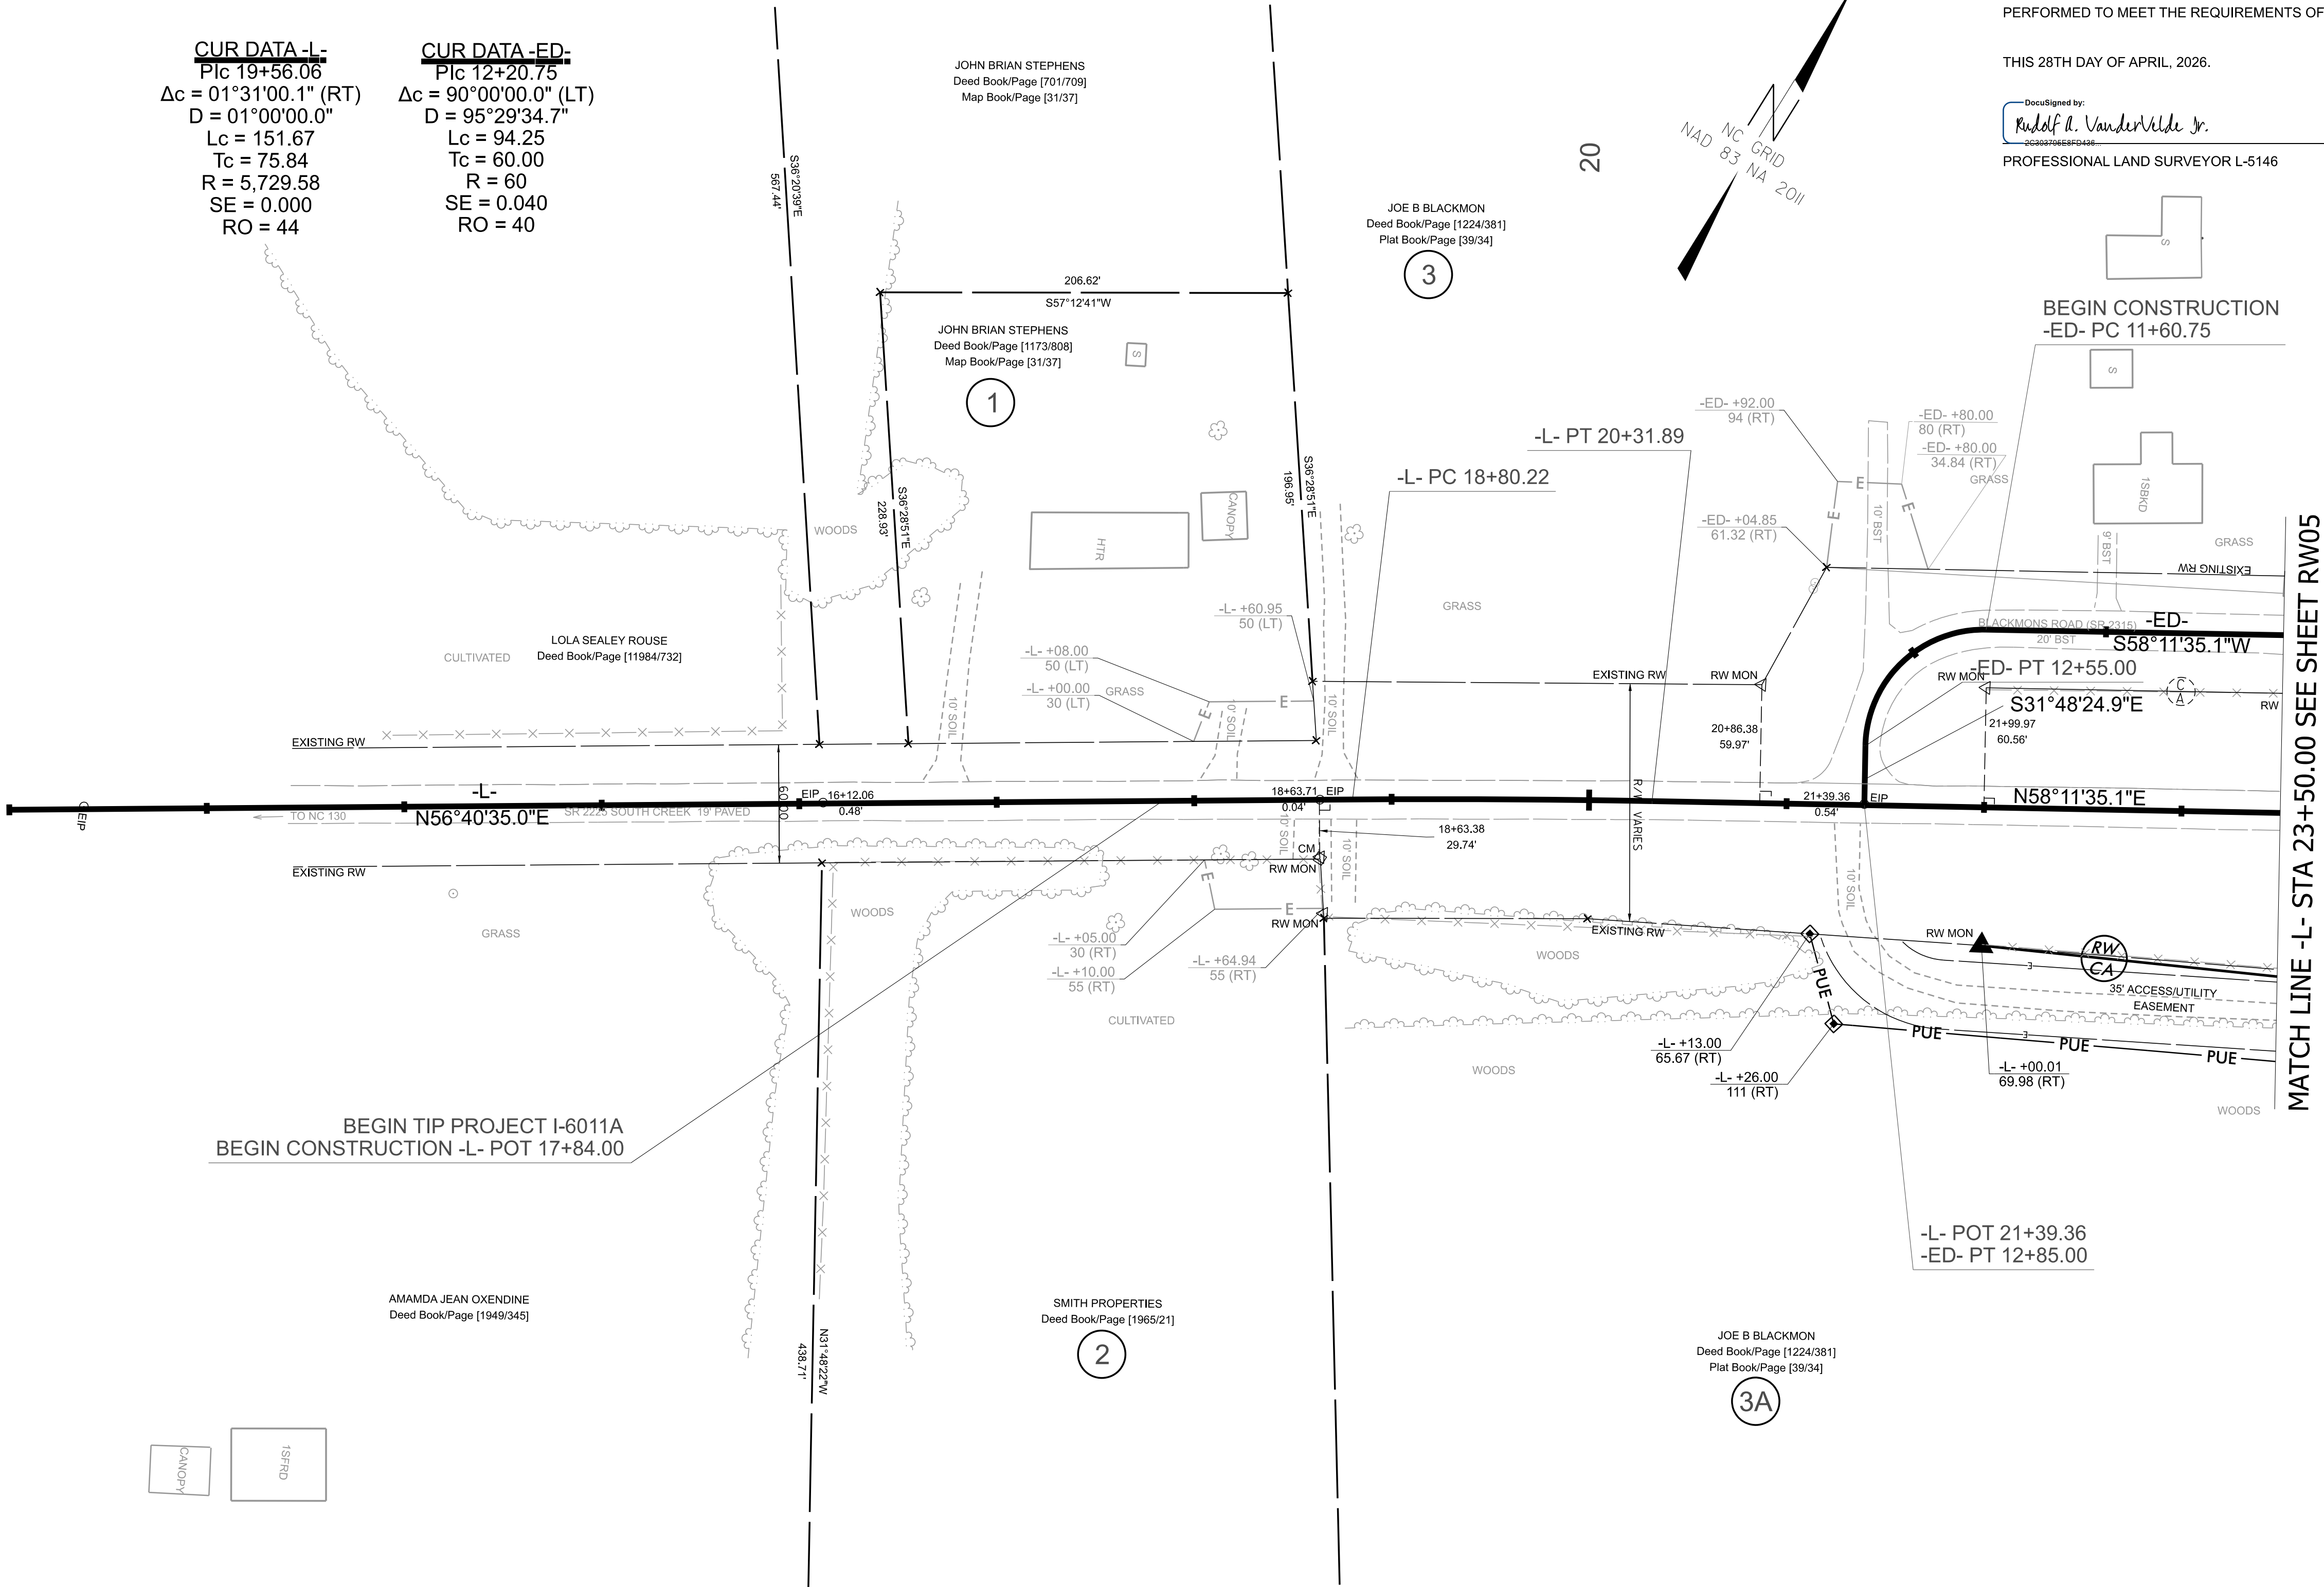

CUR DATA -L-
Plc 19+56.06
 $\Delta c = 01^\circ 31' 00.1''$ (RT)
D = 01°00'00.0"
Lc = 151.67
Tc = 75.84
R = 5,729.58
SE = 0.000
RO = 44

CUR DATA -ED-
Plc 12+20.75
 $\Delta c = 90^\circ 00' 00.0''$ (LT)
D = 95°29'34.7"
Lc = 94.25
Tc = 60.00
R = 60
SE = 0.040
RO = 40

I, RUDOLF A. VANDERVELDE JR., PLS. CERTIFY THAT THE RIGHT OF WAY AND PERMANENT EASEMENT MONUMENTATION FOR THIS PROJECT SHOWN HEREIN WAS COMPLETED UNDER MY DIRECT AND RESPONSIBLE CHARGE FROM AN ACTUAL SURVEY MADE UNDER MY SUPERVISION; THAT ALL HORIZONTAL CLOSURES HAD A MINIMUM RATIO OF PRECISION OF 1:10,000 (CLASS A). FIELD WORK WAS PERFORMED FROM MARCH 31, 2026 TO APRIL 1, 2026, AND ALL COORDINATES ARE BASED ON NAD83/NA 2011; THAT THIS SURVEY WAS PERFORMED TO MEET THE REQUIREMENTS OF 21NCAC 56.1600 AS APPLICABLE.

THIS 28TH DAY OF APRIL, 2026.

DocuSigned by:
Rudolf A. Vandervelde Jr.
4/28/2026
PROFESSIONAL LAND SURVEYOR L-5146



NOTES:
1. IF FURTHER INFORMATION REGARDING PROJECT CONTROL IS NEEDED, PLEASE CONTACT THE LOCATION AND SURVEYS UNIT.

I-6011A

R/W04

NORTH CAROLINA
DEPARTMENT
OF TRANSPORTATION

PROFESSIONAL LAND
SURVEYOR

DOCUMENT NOT CONSIDERED
FINAL UNLESS ALL SIGNATURES
ARE COMPLETED

2024 STANDARD
SPECIFICATIONS

TIP PROJECT: I-6011A

County: Robeson

PREPARED FOR

LOCATION AND
SURVEYS UNIT

PREPARED BY

WITHERSRAVENEL, INC
115 MACKENAN DR
CARY NC 27511
OFFICE #: 919-469-3340
LICENSE #: F-1479