PROFESSIONAL LAND
SURVEYOR

DOCUMENT NOT CONSIDERED
FINAL UNLESS ALL SIGNATURES
ARE COMPLETED

2024 STANDARD
SPECIFICATIONS

I, RUDOLF A. VANDERVELDE JR., PLS. CERTIFY THAT THE RIGHT OF WAY AND PERMANENT EASEMENT MONUMENTATION FOR THIS PROJECT SHOWN HEREIN WAS COMPLETED UNDER MY DIRECT AND RESPONSIBLE CHARGE FROM AN ACTUAL SURVEY MADE UNDER MY SUPERVISION; THAT ALL HORIZONTAL CLOSURES HAD A MINIMUM RATIO OF PRECISION OF 1:10,000 (CLASS A). FIELD WORK WAS PERFORMED FROM MARCH 31, 2026 TO APRIL 1, 2026, AND ALL COORDINATES ARE BASED ON NAD83/NA 2011; THAT THIS SURVEY WAS PERFORMED TO MEET THE REQUIREMENTS OF 21NCAC 56.1600 AS APPLICABLE



THIS 24TH DAY OF APRIL, 2026.

DocuSigned by:
Rudolf A. VanderVelde Jr.

4/24/2026

PROFESSIONAL LAND SURVEYOR L-5146

WILLIAM ALBERT BRITT
Deed Book/Page [487/99]

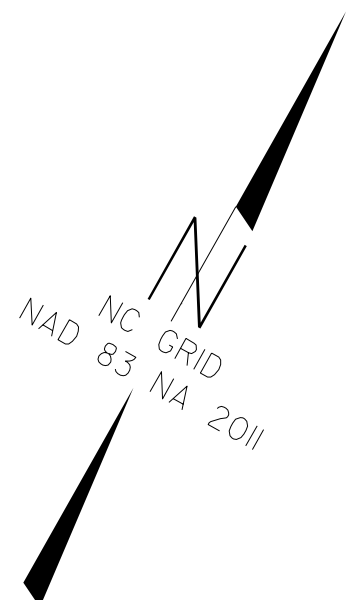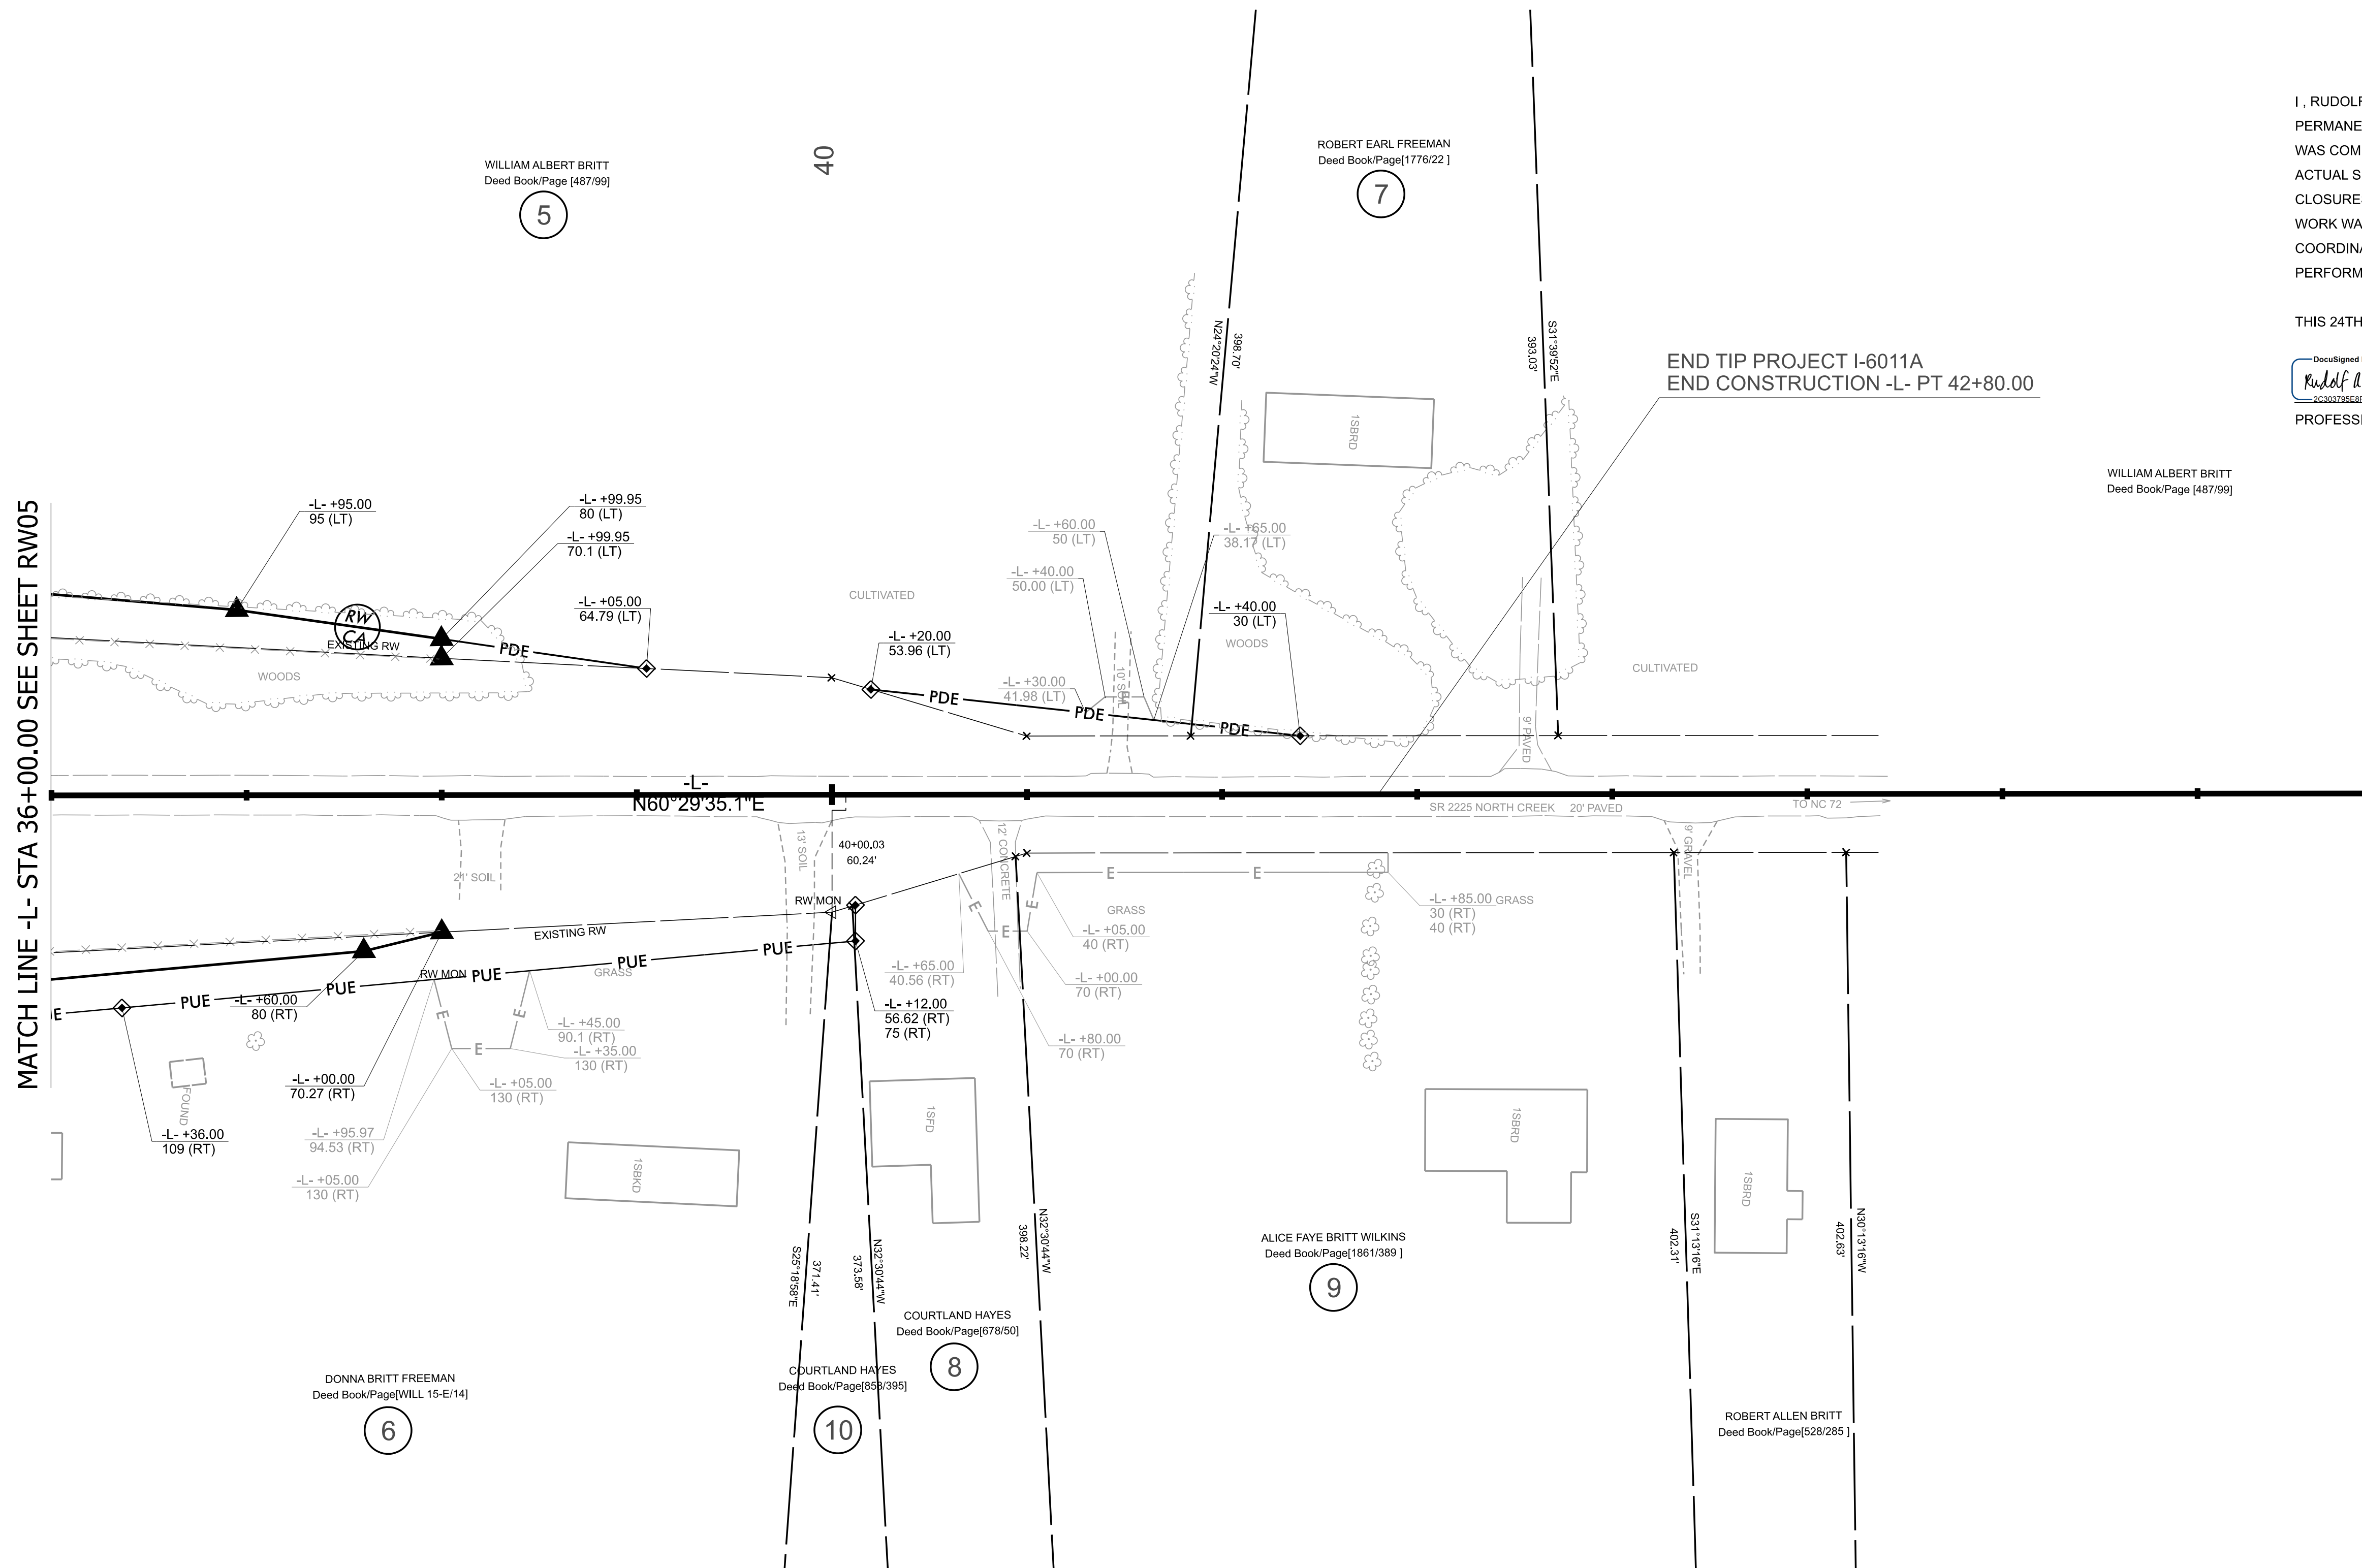


A diagram of a bridge structure. On the left, a 25-foot approach is shown with a series of vertical black bars. To its right is a 50-foot main span, represented by a solid black trapezoidal shape. The total length of the bridge is 100 feet, indicated by a horizontal line with tick marks at 50' and 100'.



NOTES:

1. IF FURTHER INFORMATION REGARDING PROJECT CONTROL
IS NEEDED, PLEASE CONTACT THE LOCATION AND SURVEYS UNIT.

PREPARED FOR

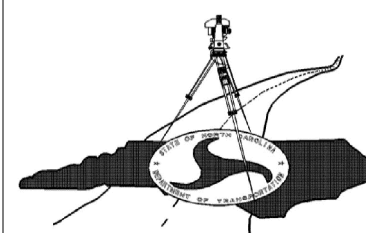LOCATION AND
SURVEYS UNIT

PREPARED BY

WITHERSRAVENEL, INC
115 MACKENAN DR
CARY NC 27511

OFFICE #: 919-469-3340
LICENSE #: F-1479