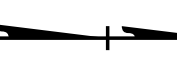


FINAL PAVEMENT MARKING SCHEDULE

MATERIAL	SYMBOL	DESCRIPTION
<u>COLD APPLIED PLASTIC, TYPE I (6")</u>		
	C20	WHITE EDGELINE
	C33	YELLOW DOUBLE CENTER
<u>THERMOPLASTIC (6", 90 MILS)</u>		
	T20	WHITE EDGELINE
	T24	2 FT. - 6 FT./SP WHITE MINISKIP
	T30	YELLOW EDGELINE
	T31	YELLOW SINGLE CENTER
	T32	10 FT. YELLOW SKIP
	T33	YELLOW DOUBLE CENTER
<u>PAVEMENT MARKER SYMBOLS</u>		
	MA	PERMANENT RAISED MARKER YELLOW & YELLOW

LEGEND

GENERAL

-  PROPOSED PAVEMENT
-  EXISTING PAVEMENT
-  NORTH ARROW

PAVEMENT MARKING SYMBOLS

-  PAVEMENT MARKER CRYSTAL/CRYSTAL
-  PAVEMENT MARKER CRYSTAL/RED
-  PAVEMENT MARKER YELLOW/YELLOW

I-6011A

PMP002

NORTH CAROLINA
DEPARTMENT OF TRANSPORTATION

Signed by:

APPROVED: 7BED10BCA0B3445...

DATE: 6/18/2026

SEAL:

DOCUMENT NOT CONSIDERED FINAL
UNLESS ALL SIGNATURES COMPLETED

