


11/14/23

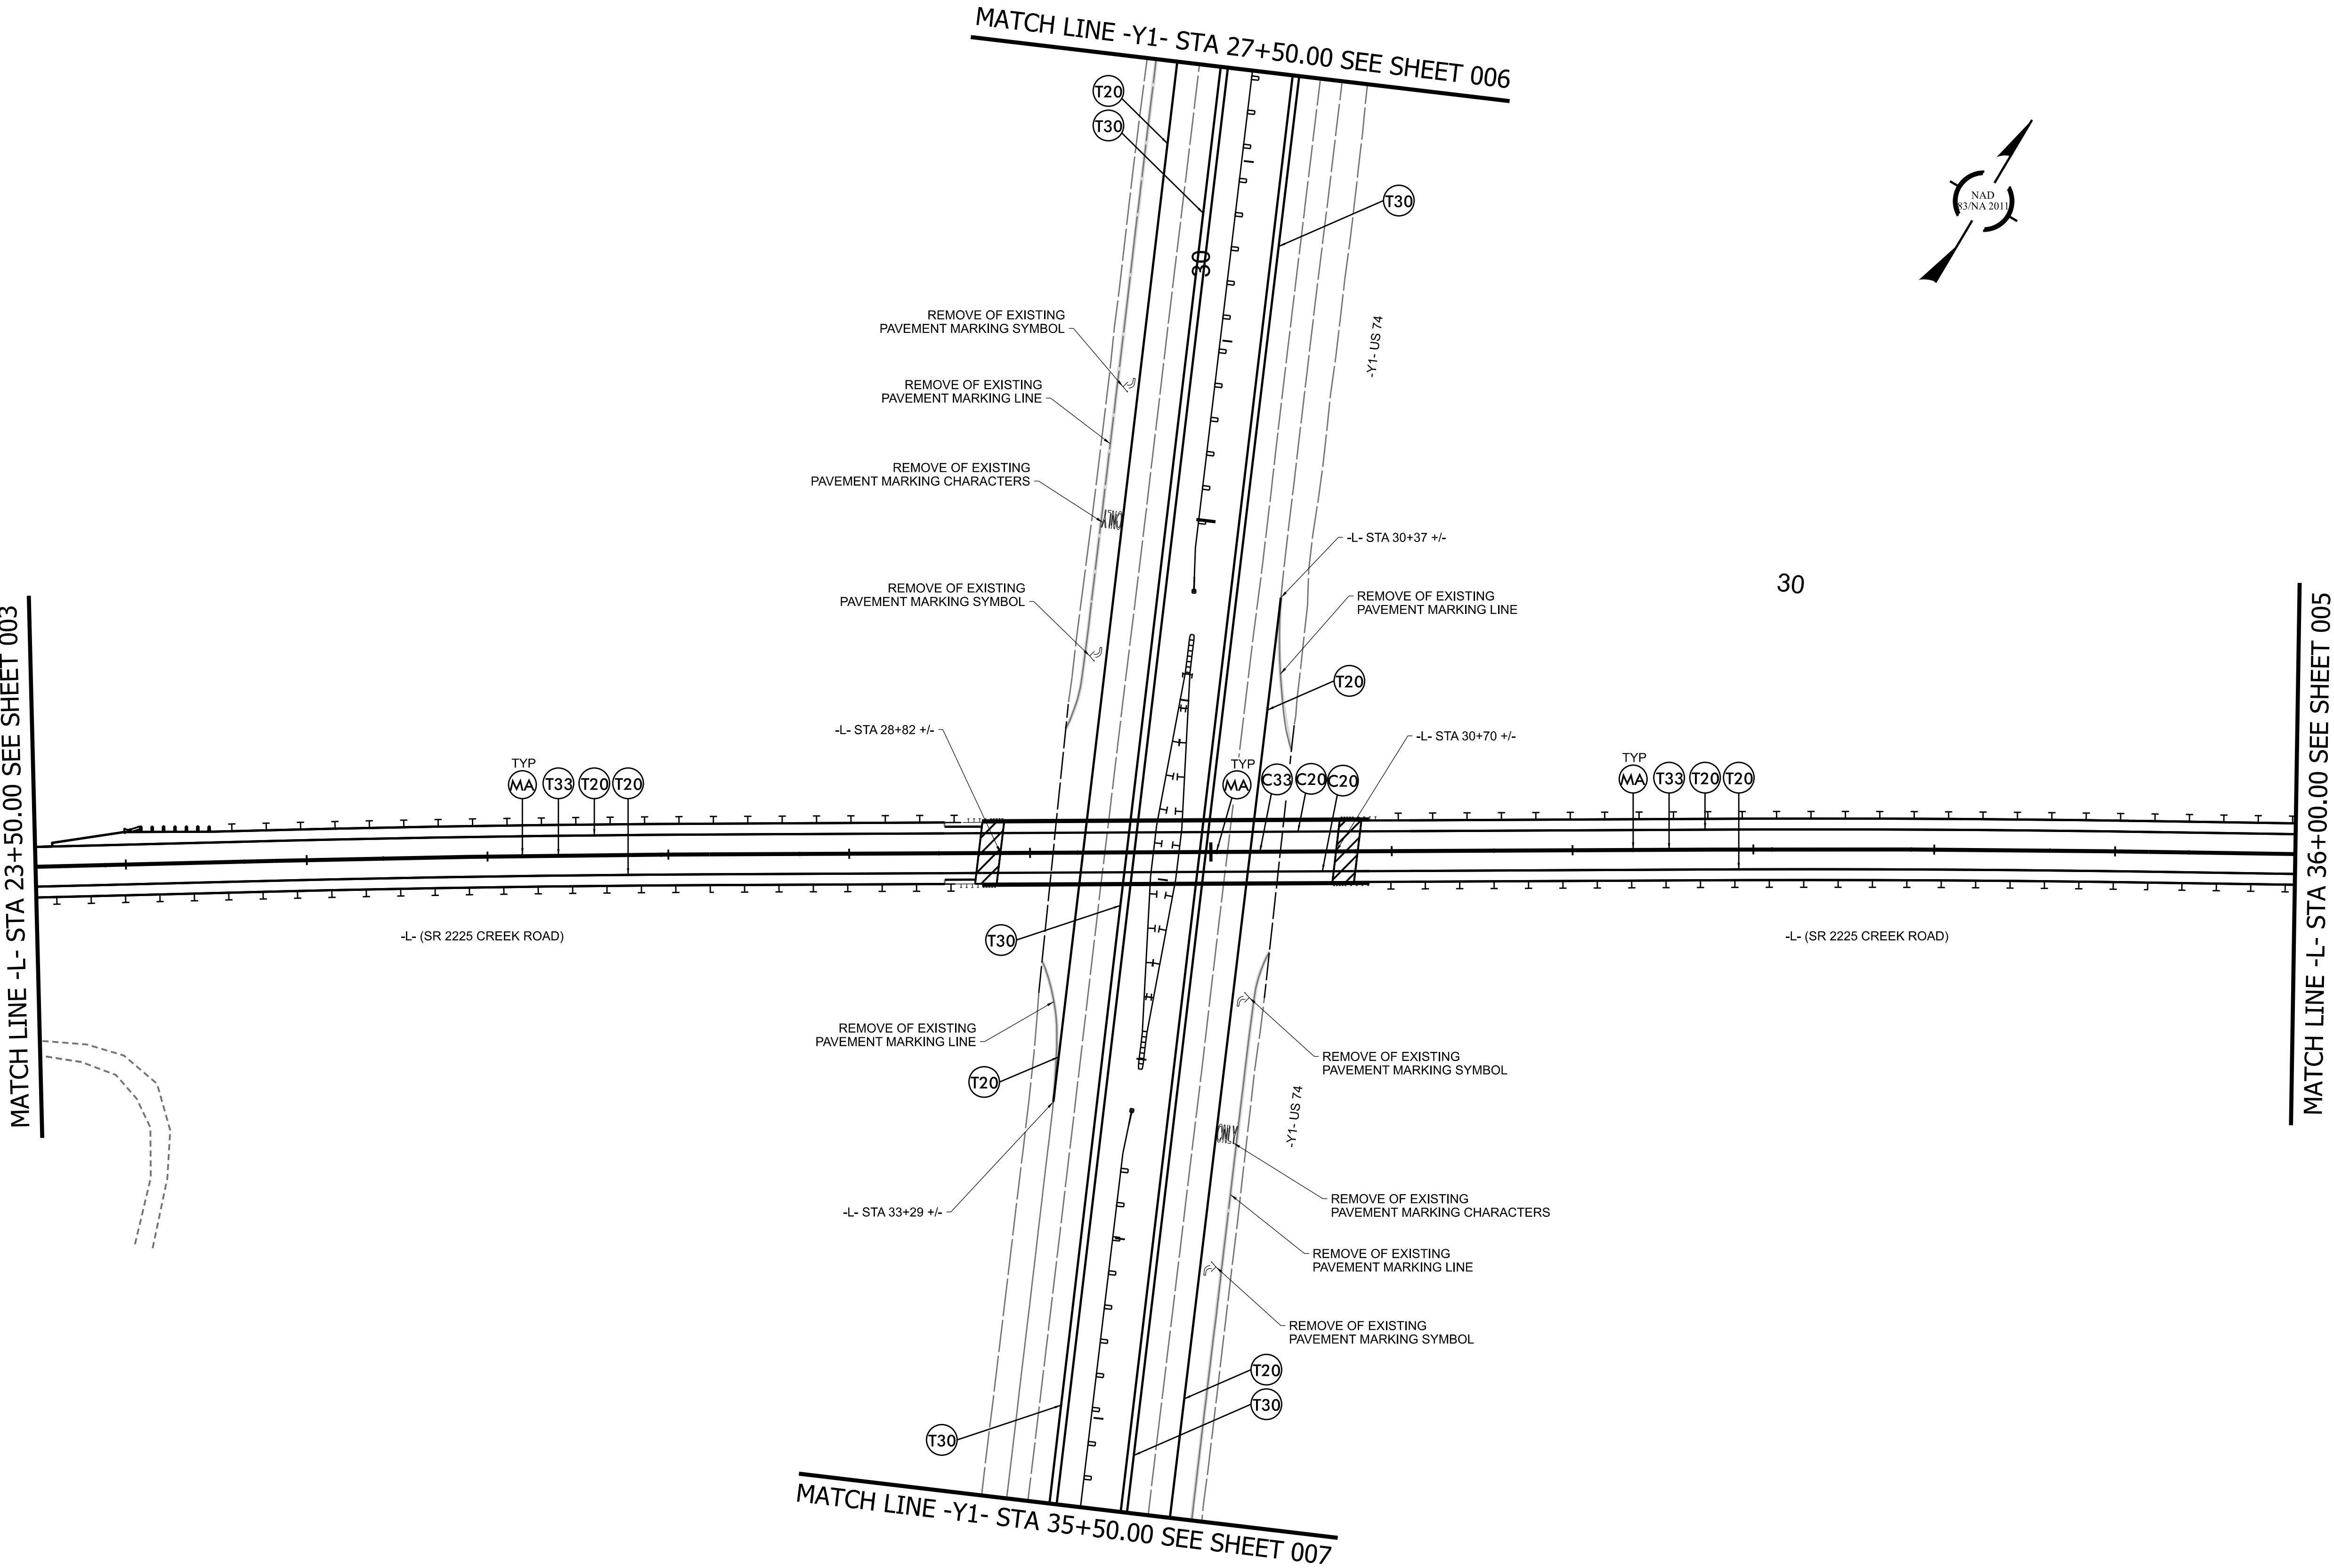

I-6011A

PMP004

NORTH CAROLINA
DEPARTMENT OF TRANSPORTATION

APPROVED:

7BED10SCA0B3445

DATE:

6/18/2026

SEAL

NORTH CAROLINA
PROFESSIONAL
ENGINEER
SEAL
18470
Edward G. Edens Jr.

DOCUMENT NOT CONSIDERED FINAL
UNLESS ALL SIGNATURES COMPLETED

STATE OF NORTH CAROLINA
DEPARTMENT OF TRANSPORTATION

cclayton

- 4/10/2026