


11/14/23

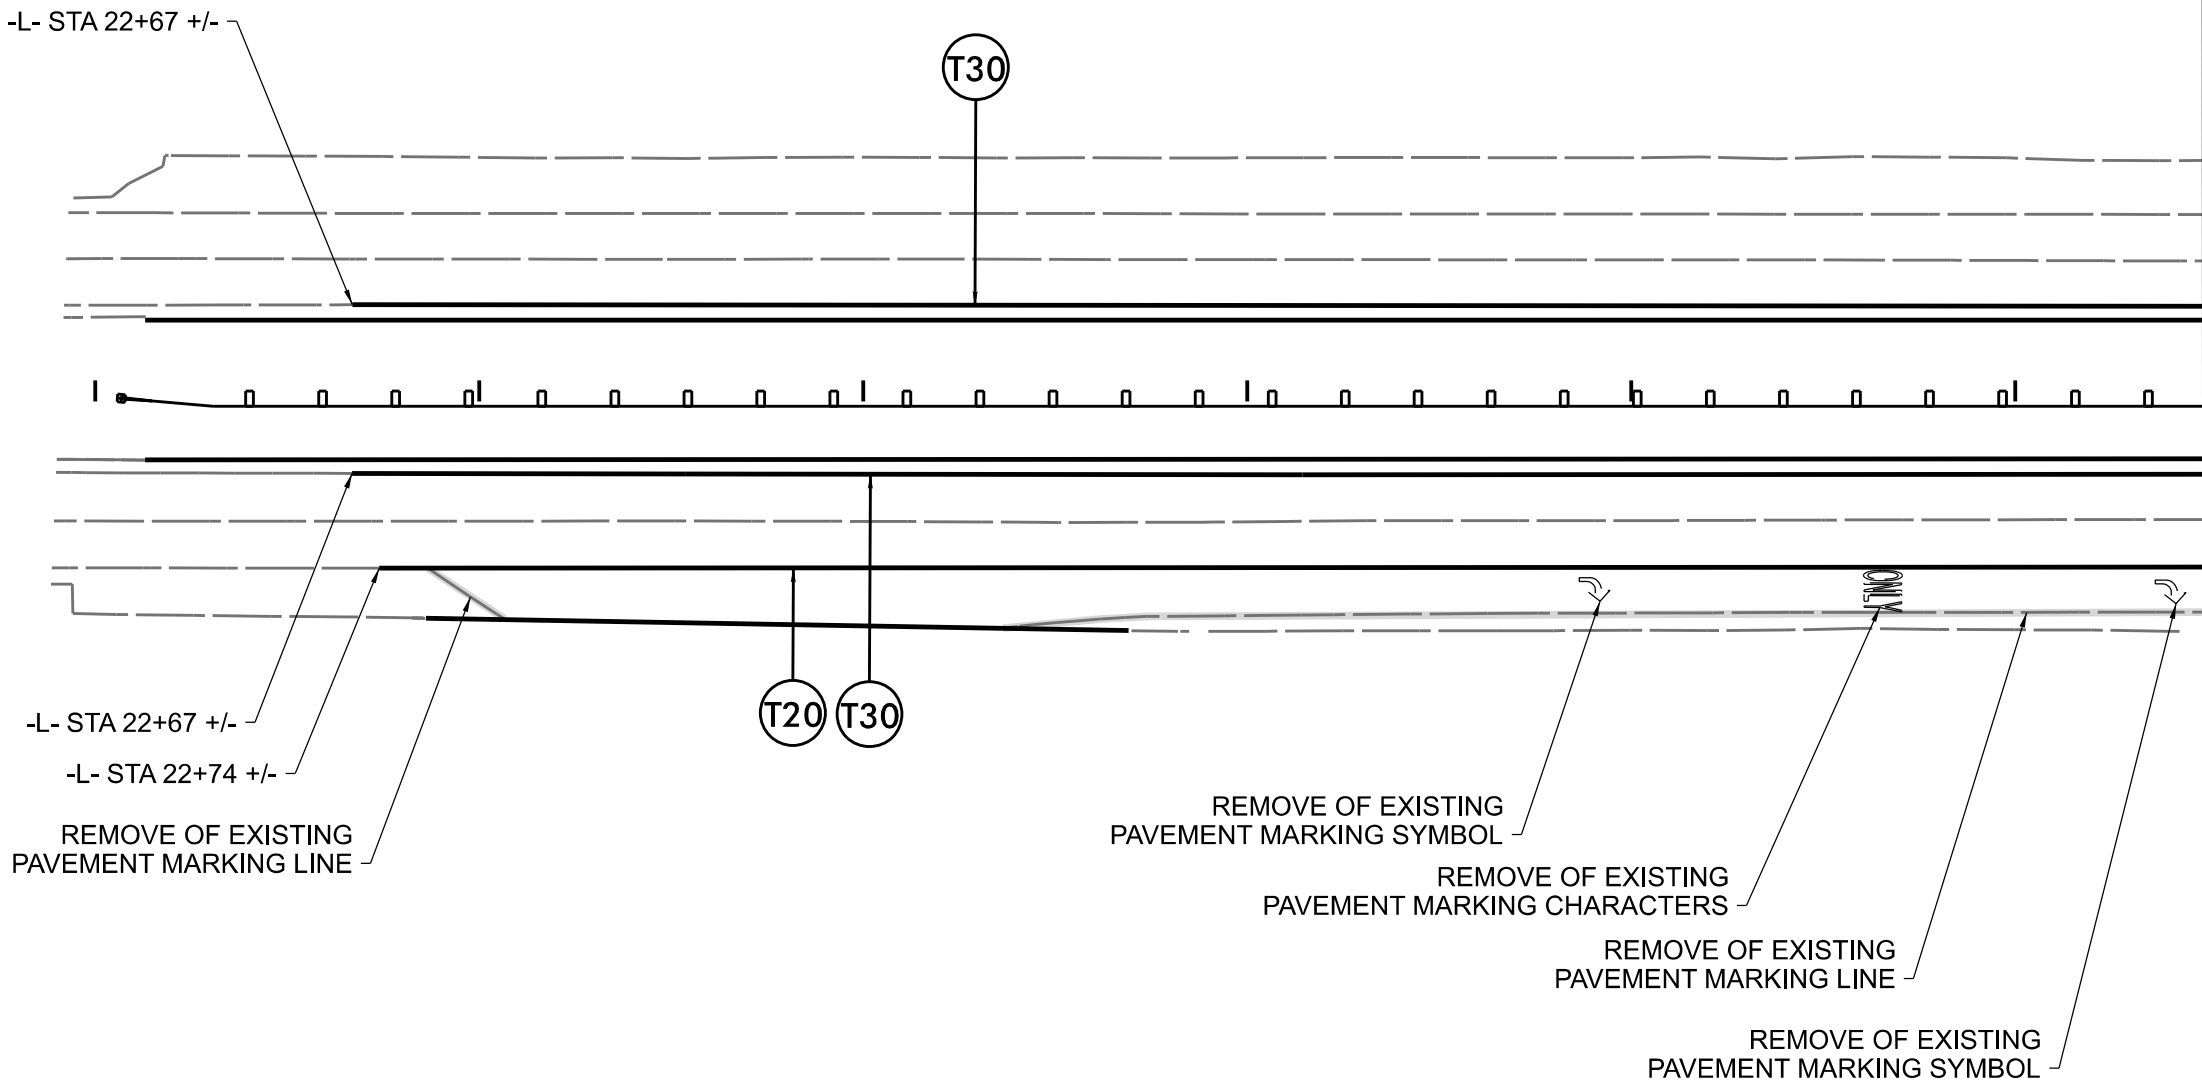

20




I-6011A


PMP006

NORTH CAROLINA
DEPARTMENT OF TRANSPORTATION

Signed by:

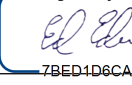


APPROVED:

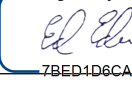

DATE:

6/18/2026

SEAL:

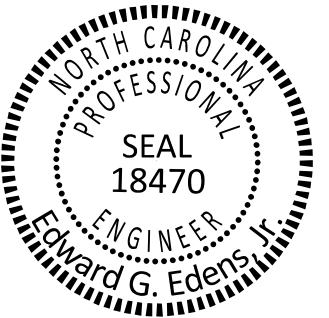

DOCUMENT NOT CONSIDERED FINAL
UNLESS ALL SIGNATURES COMPLETED

