


11/14/23

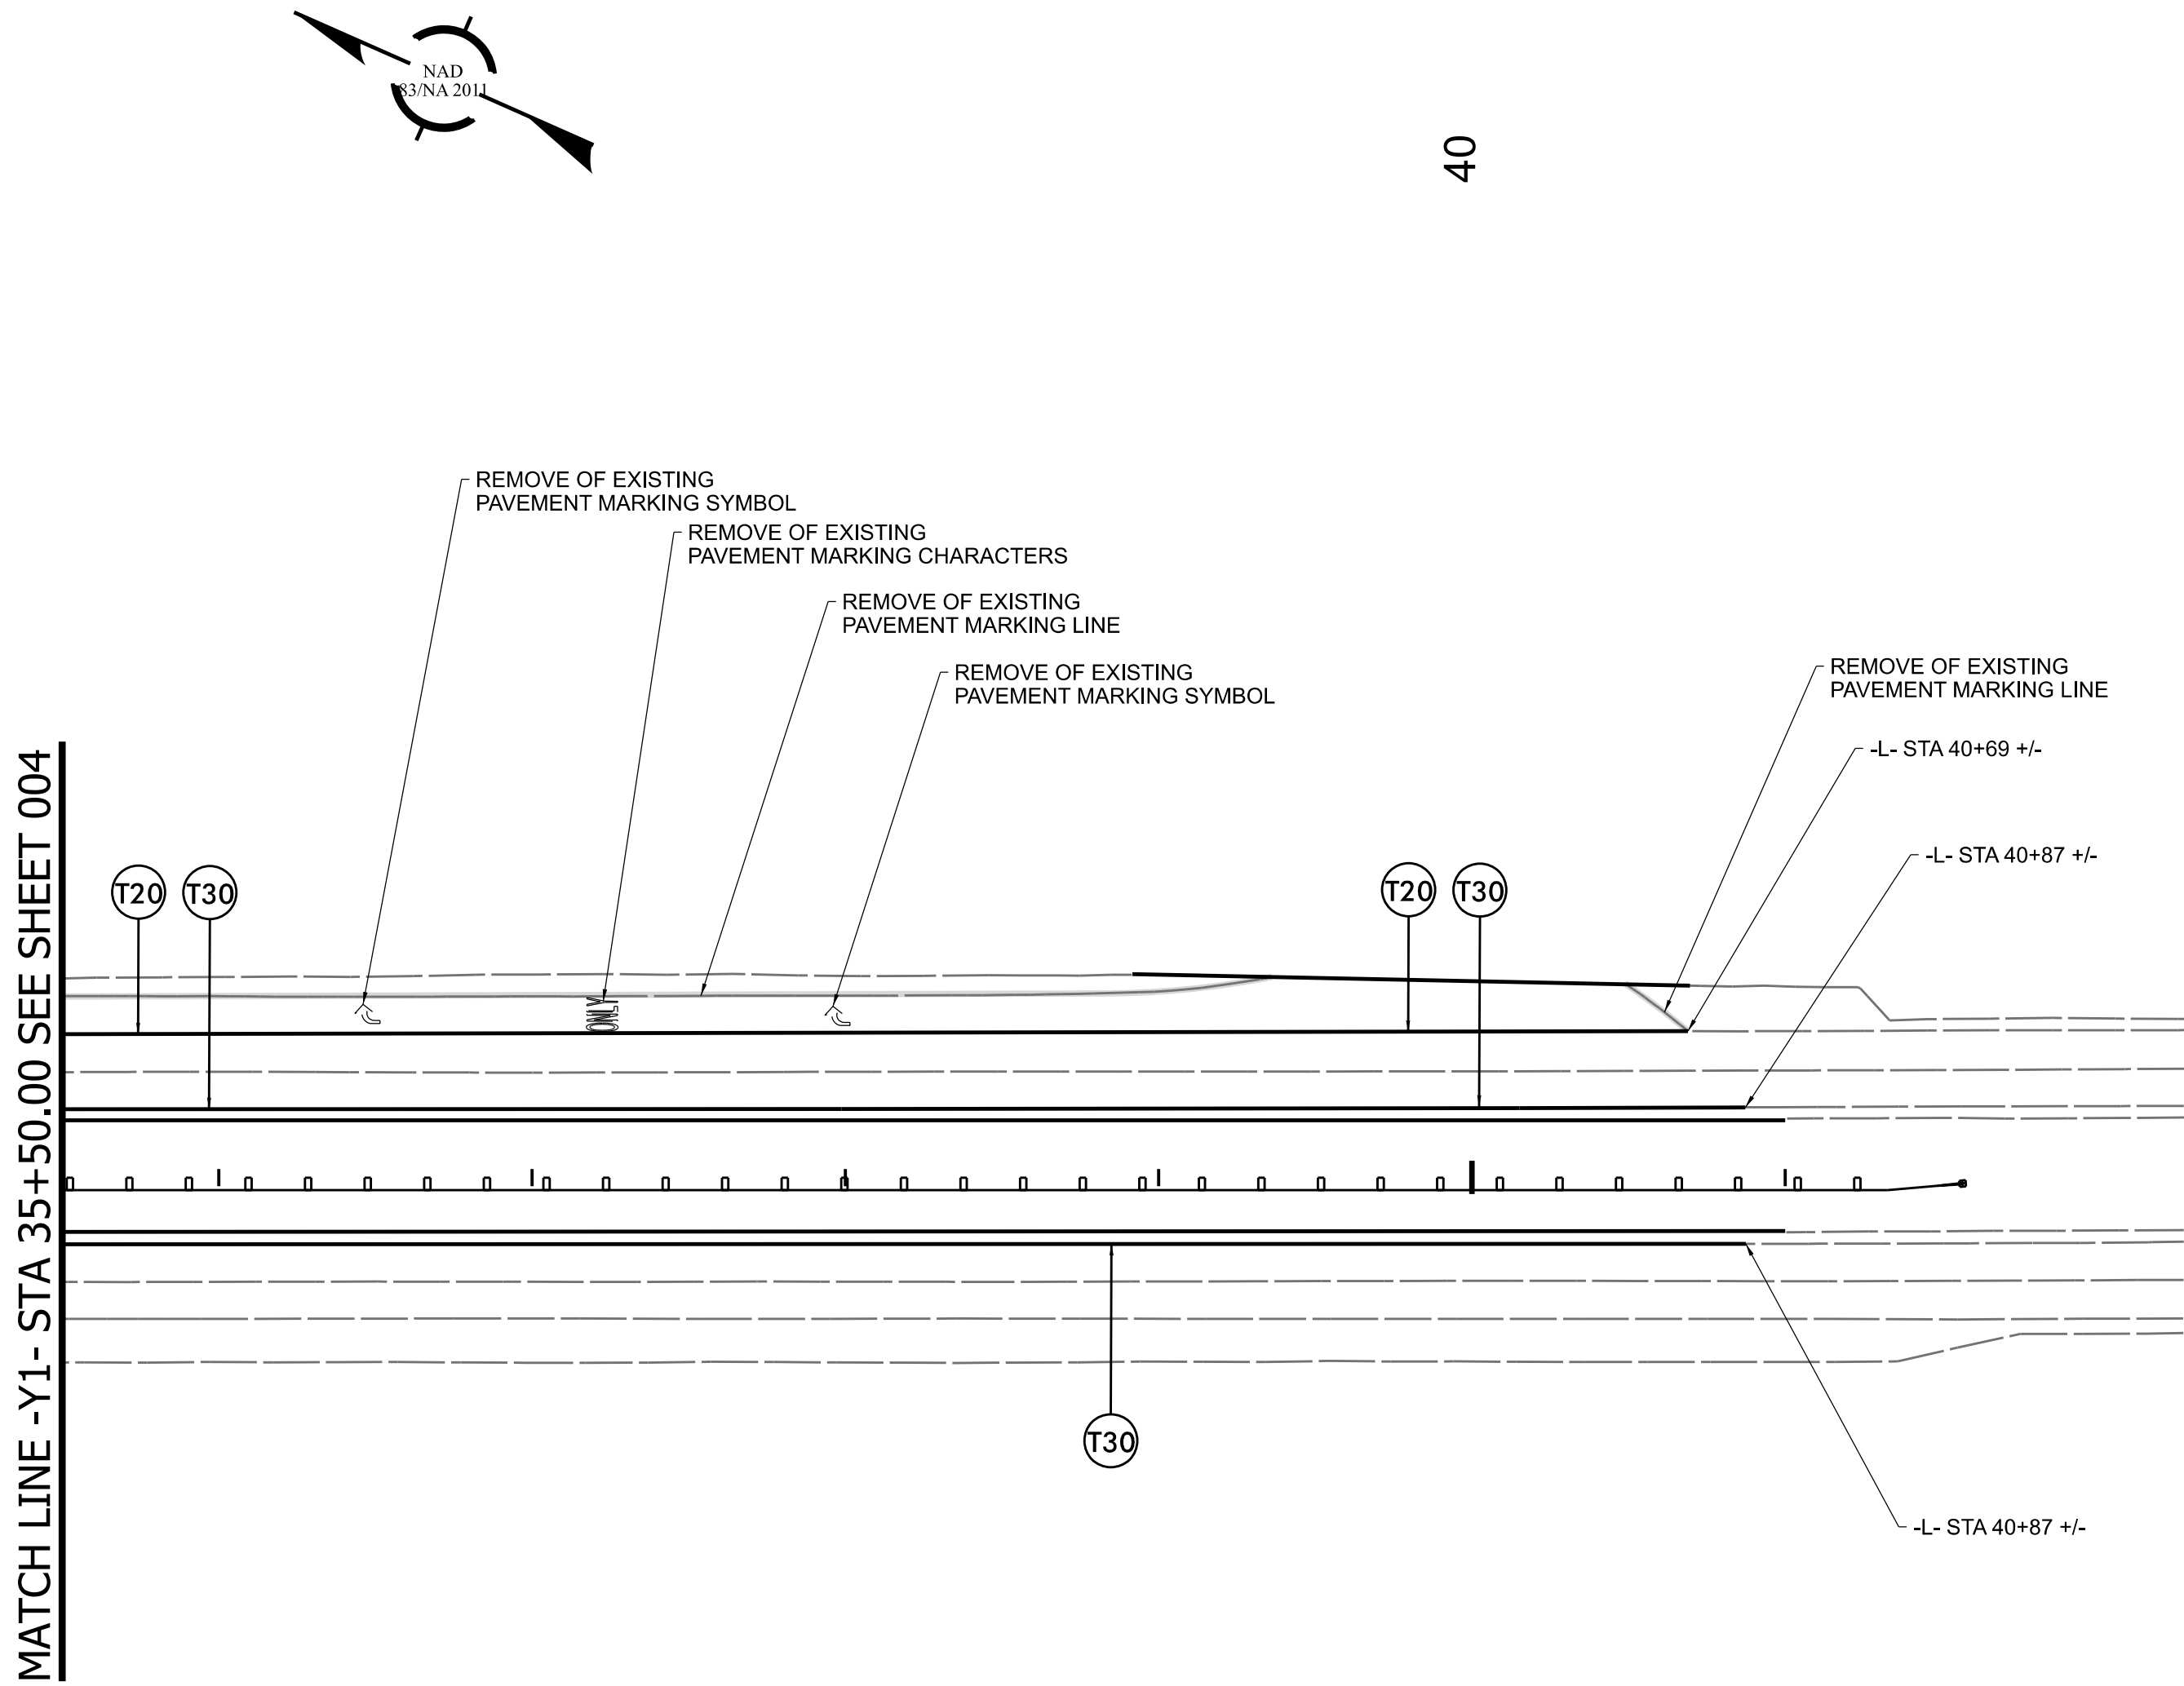


I-6011A


PMP007

NORTH CAROLINA
DEPARTMENT OF TRANSPORTATION

Signed by:

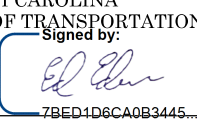

APPROVED:

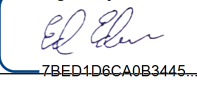

DATE:

6/18/2026

SEAL:

NORTH CAROLINA
PROFESSIONAL
SEAL
18470
ENGINEER
Edward G. Edens

DOCUMENT NOT CONSIDERED FINAL
UNLESS ALL SIGNATURES COMPLETED