
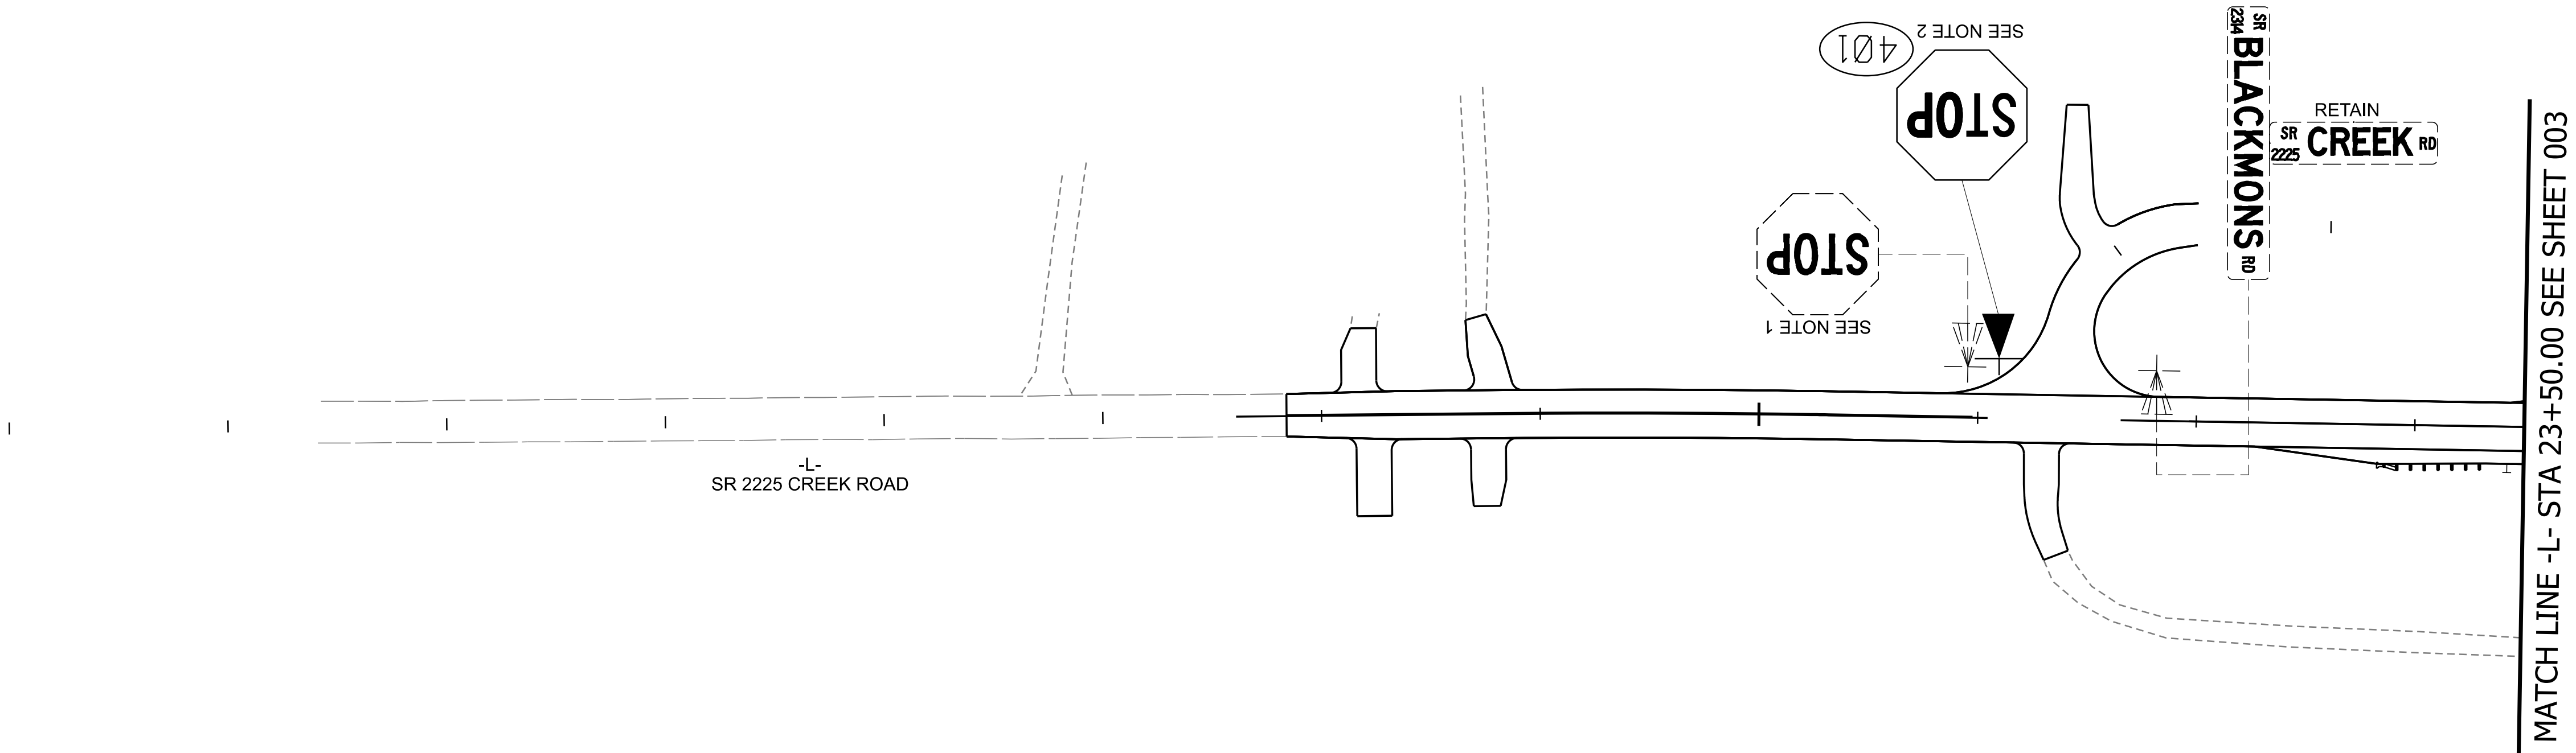


11/14/23

20

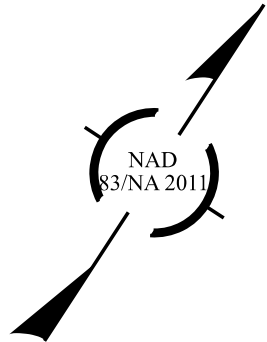

PROJECT NOTES


- 1 DISPOSAL OF SIGN SYSTEM, U-CHANNEL
- 2 SIGN ERECTION, TYPE E

I-6011A


SIGN002

NORTH CAROLINA
DEPARTMENT OF TRANSPORTATION

Signed by:

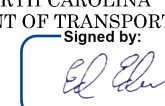

APPROVED:

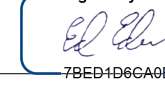


78ED406CA0B3446

DATE:

6/19/2026

SEAL:

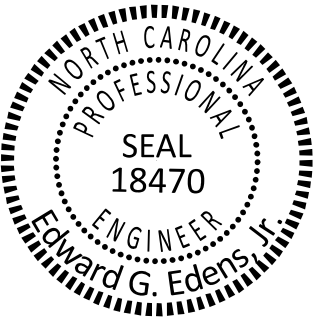

DOCUMENT NOT CONSIDERED FINAL
UNLESS ALL SIGNATURES COMPLETED

