

MATCH LINE -L- STA 23+50.00 SEE SHEET 002

SR 2225 CREEK ROAD

MATCH LINE -Y1- STA 27+50.00 SEE SHEET 005

Middle School
←
SEE NOTE 1

RIGHT LANE
MUST
TURN RIGHT
SEE NOTE 1

SEE NOTE 1

SEE NOTE 1

EAST
74
SEE NOTE 1

STOP
SEE NOTE 1

EAST WEST
74 74
SEE NOTE 1 SEE NOTE 1

SR 2225 CREEK ROAD

MATCH LINE -L- STA 36+00.00 SEE SHEET 004

PROJECT NOTES

1 DISPOSAL OF SIGN SYSTEM, U-CHANNEL

MATCH LINE -Y1- STA 35+50.00 SEE SHEET 006




I-6011A

SIGN003


NORTH CAROLINA
DEPARTMENT OF TRANSPORTATION

Signed by:

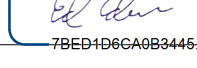
APPROVED:


DATE: 6/19/2026

SEAL

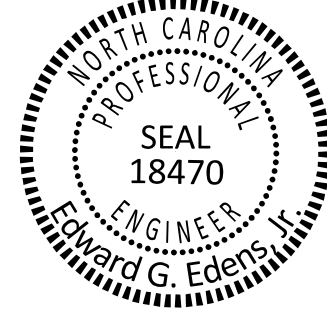

DOCUMENT NOT CONSIDERED FINAL
UNLESS ALL SIGNATURES COMPLETED

