
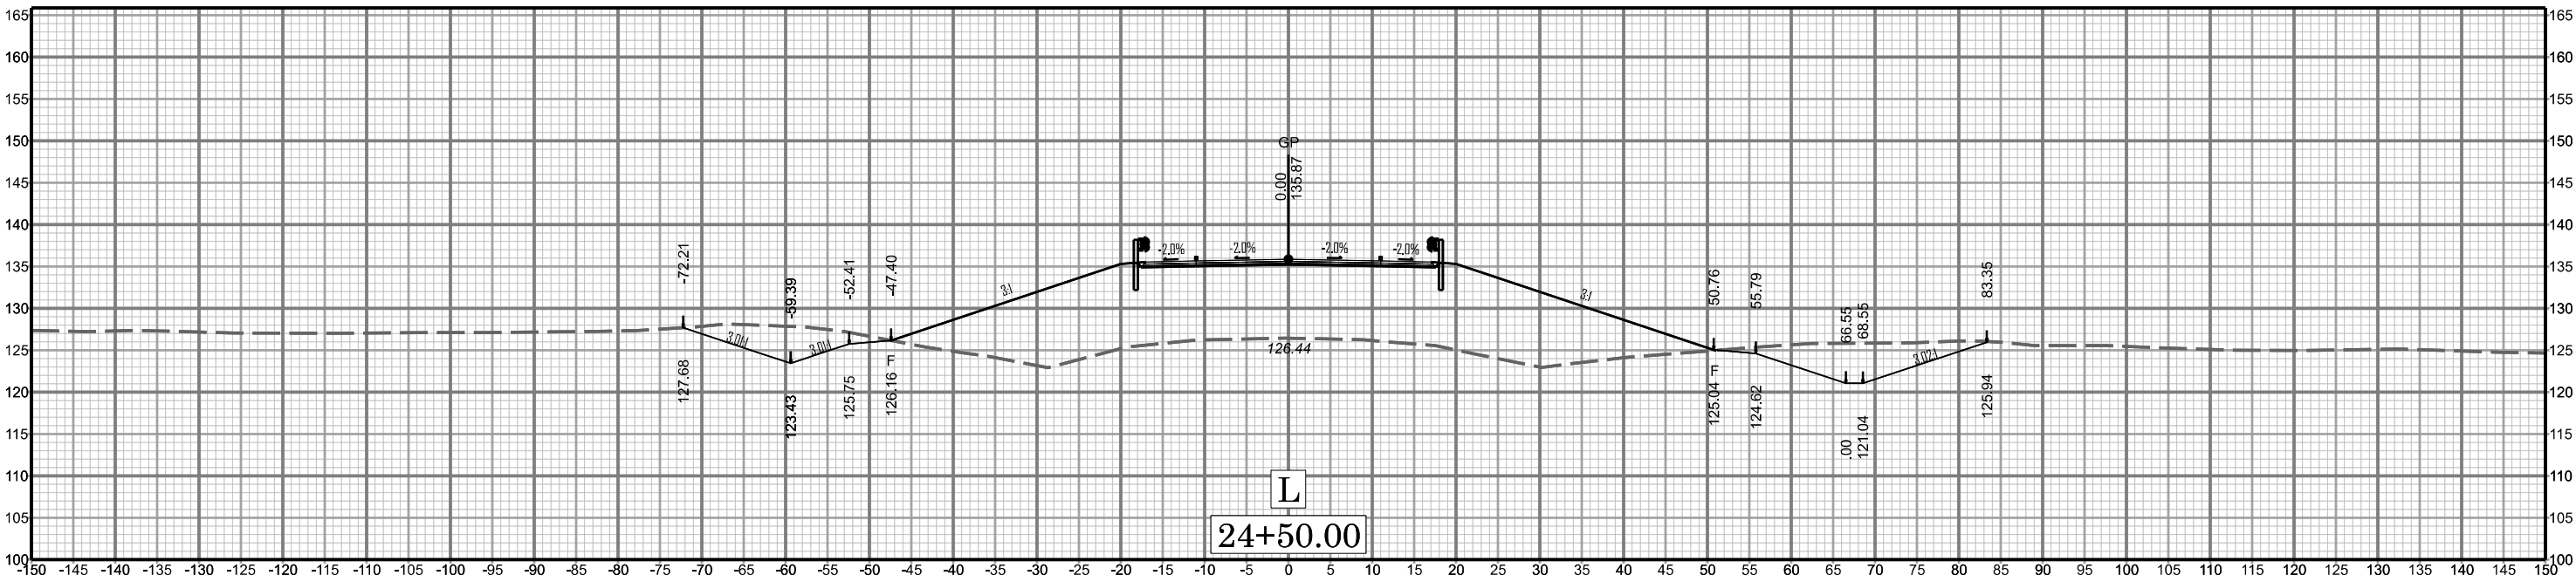


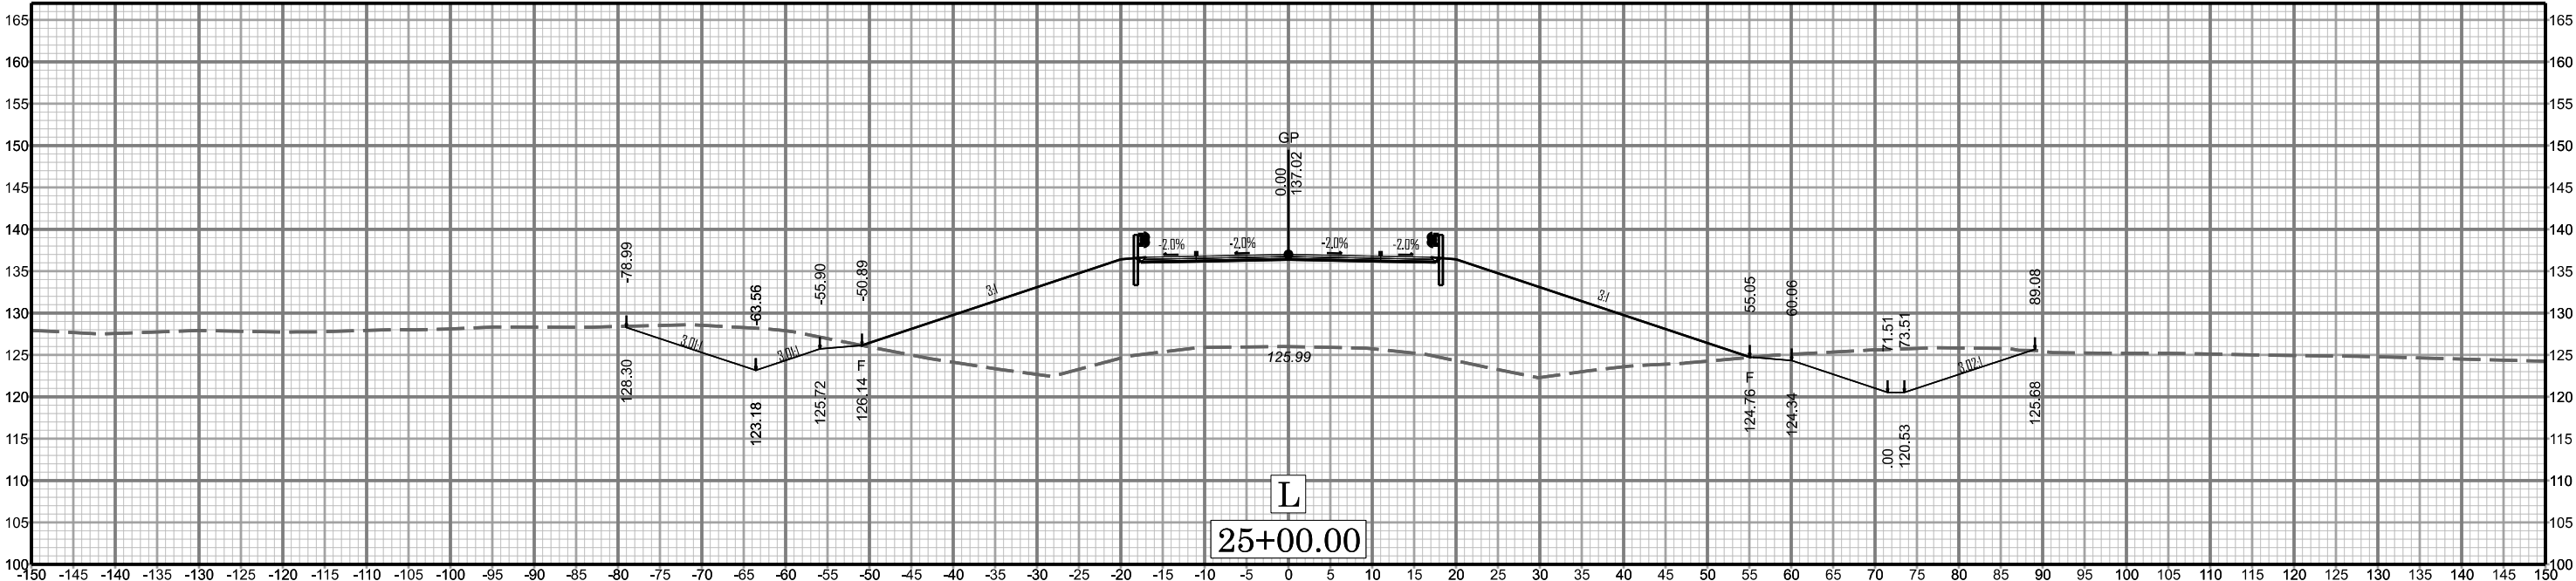

X 007

I-601A