



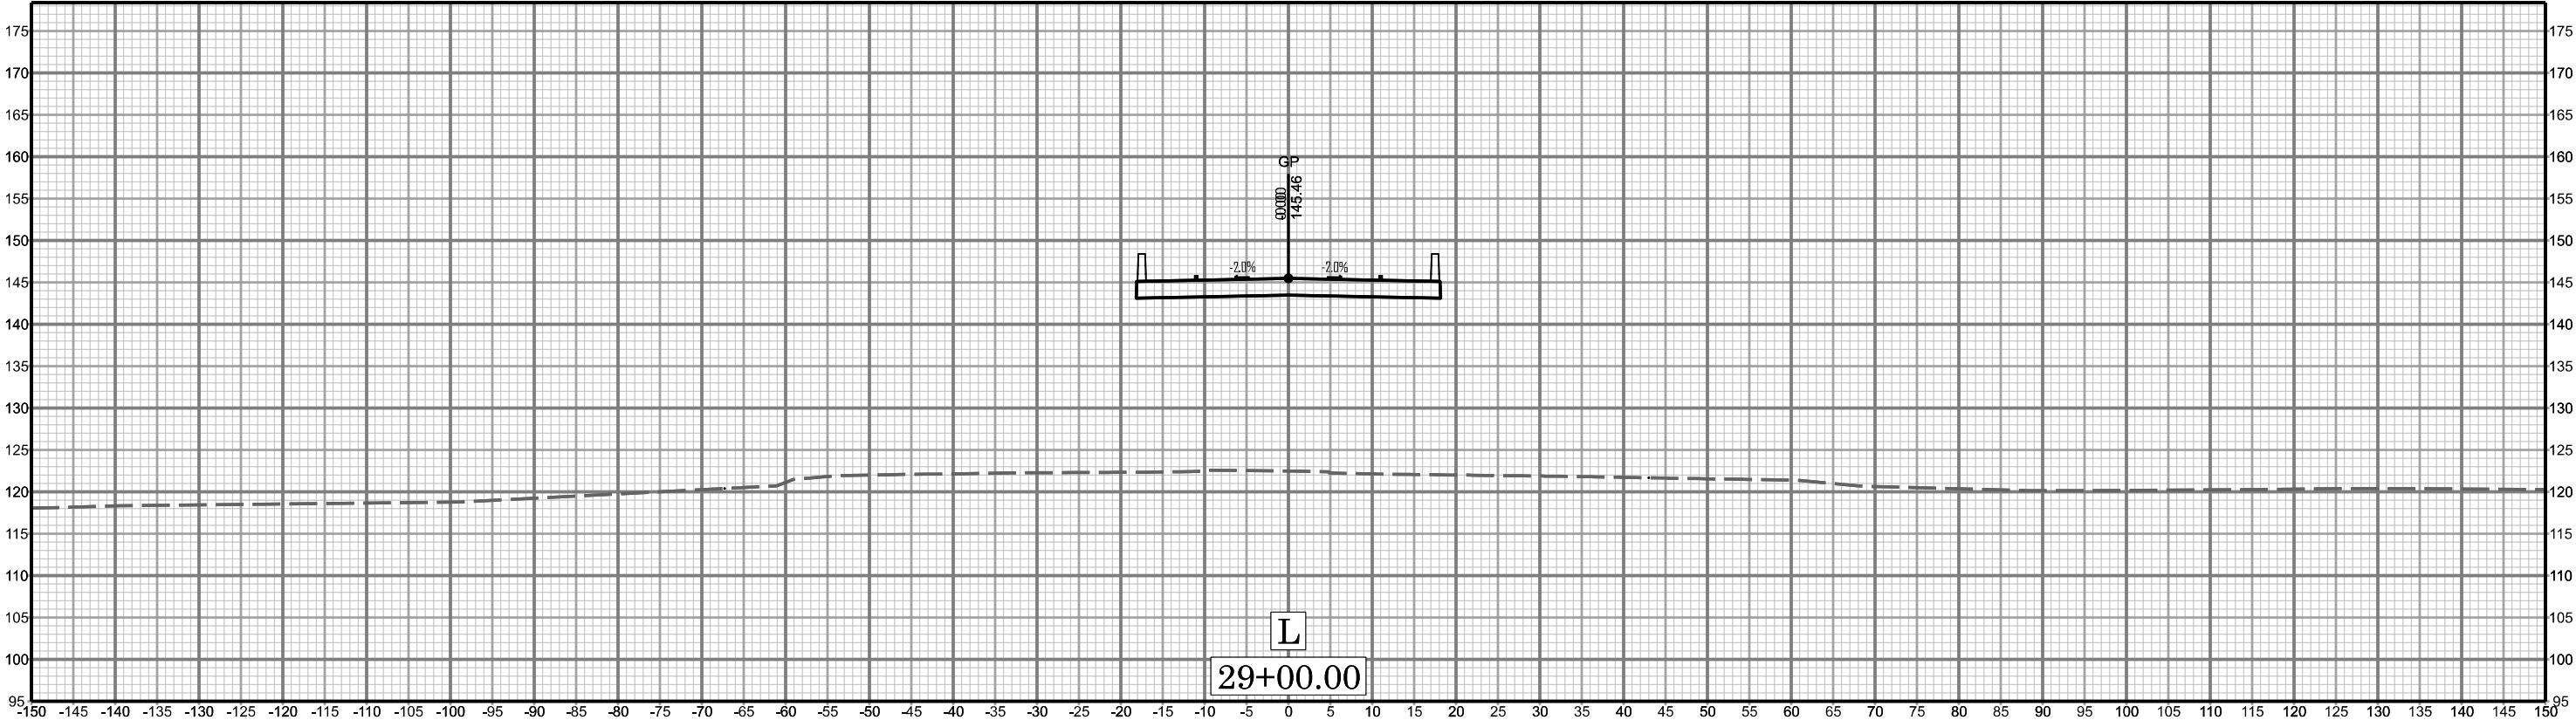

X III

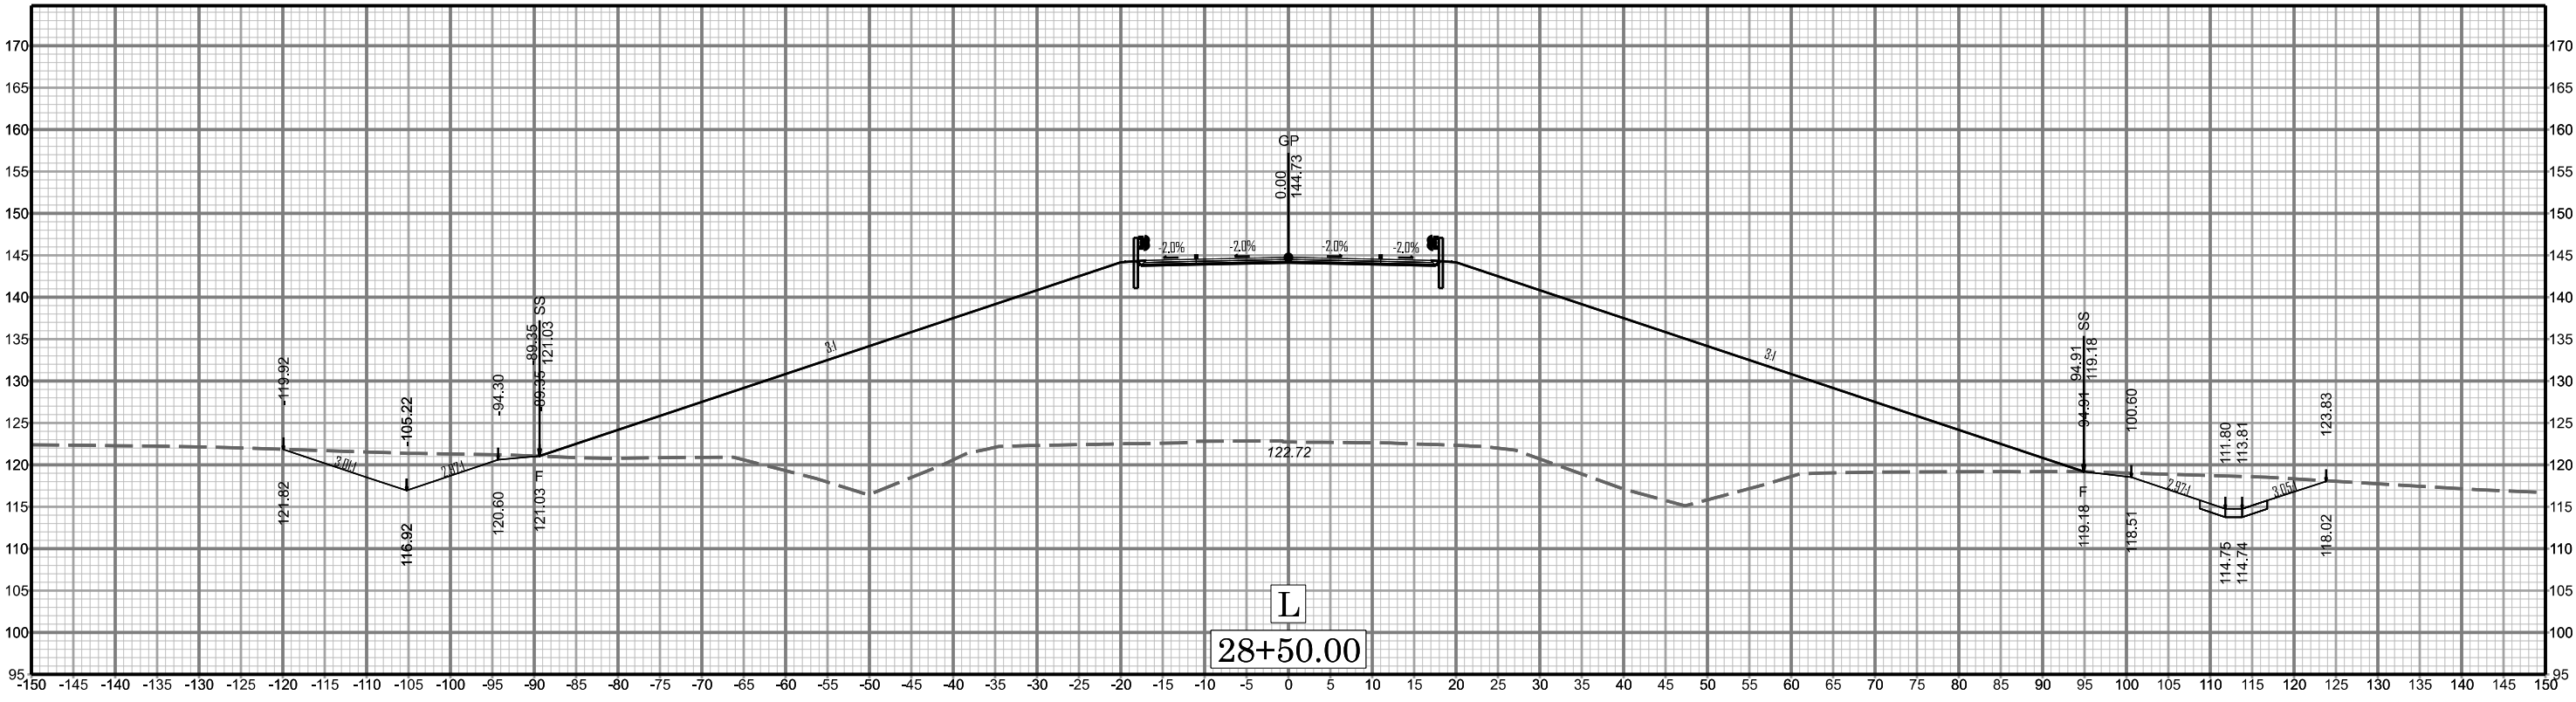

I-601A