



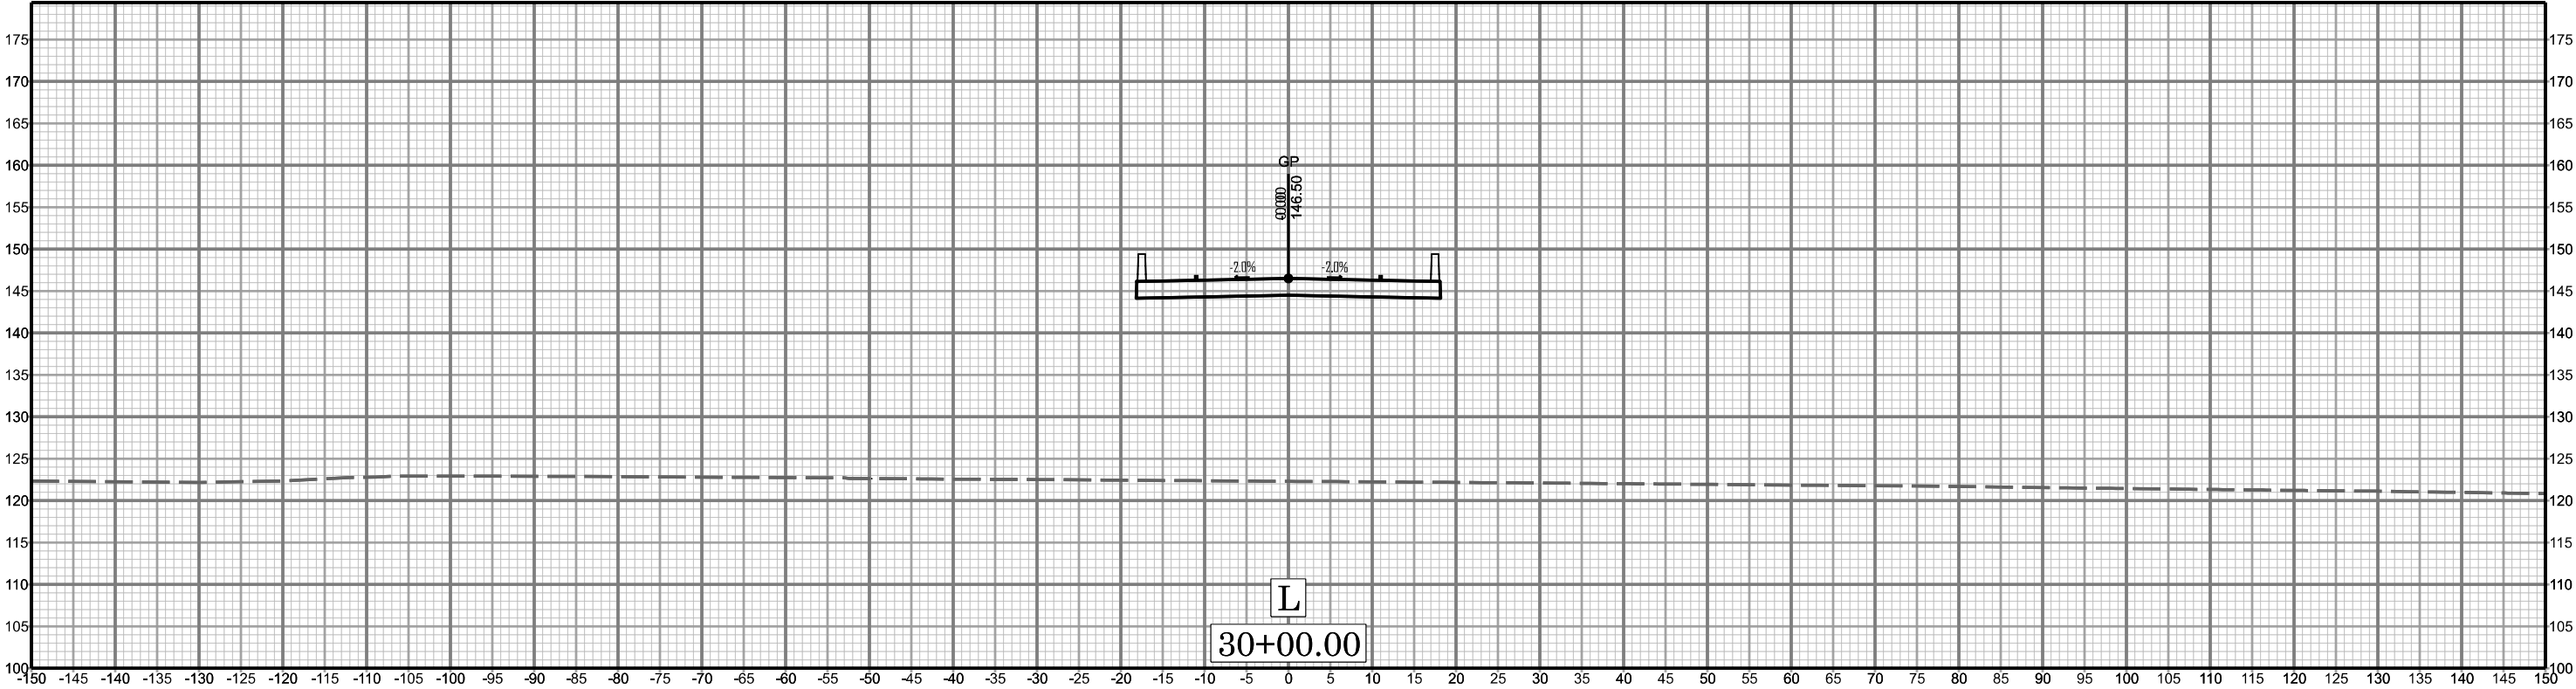

X 0/2

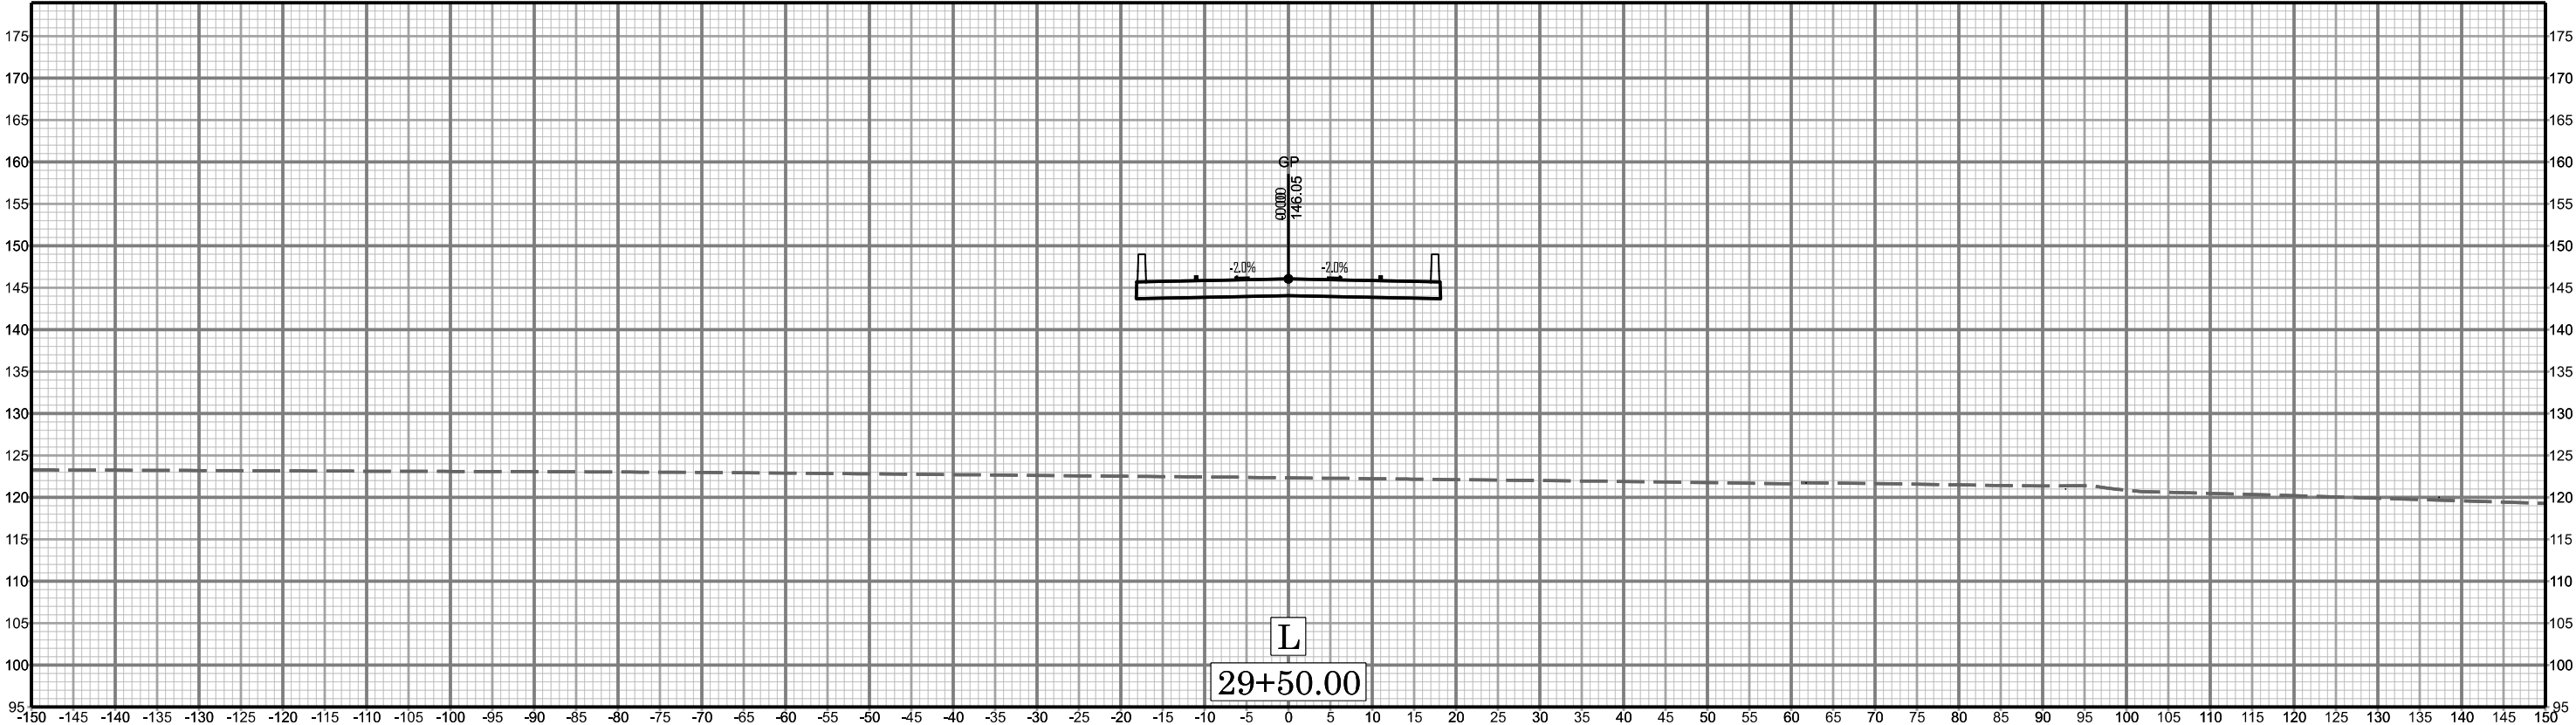

I-6011A