


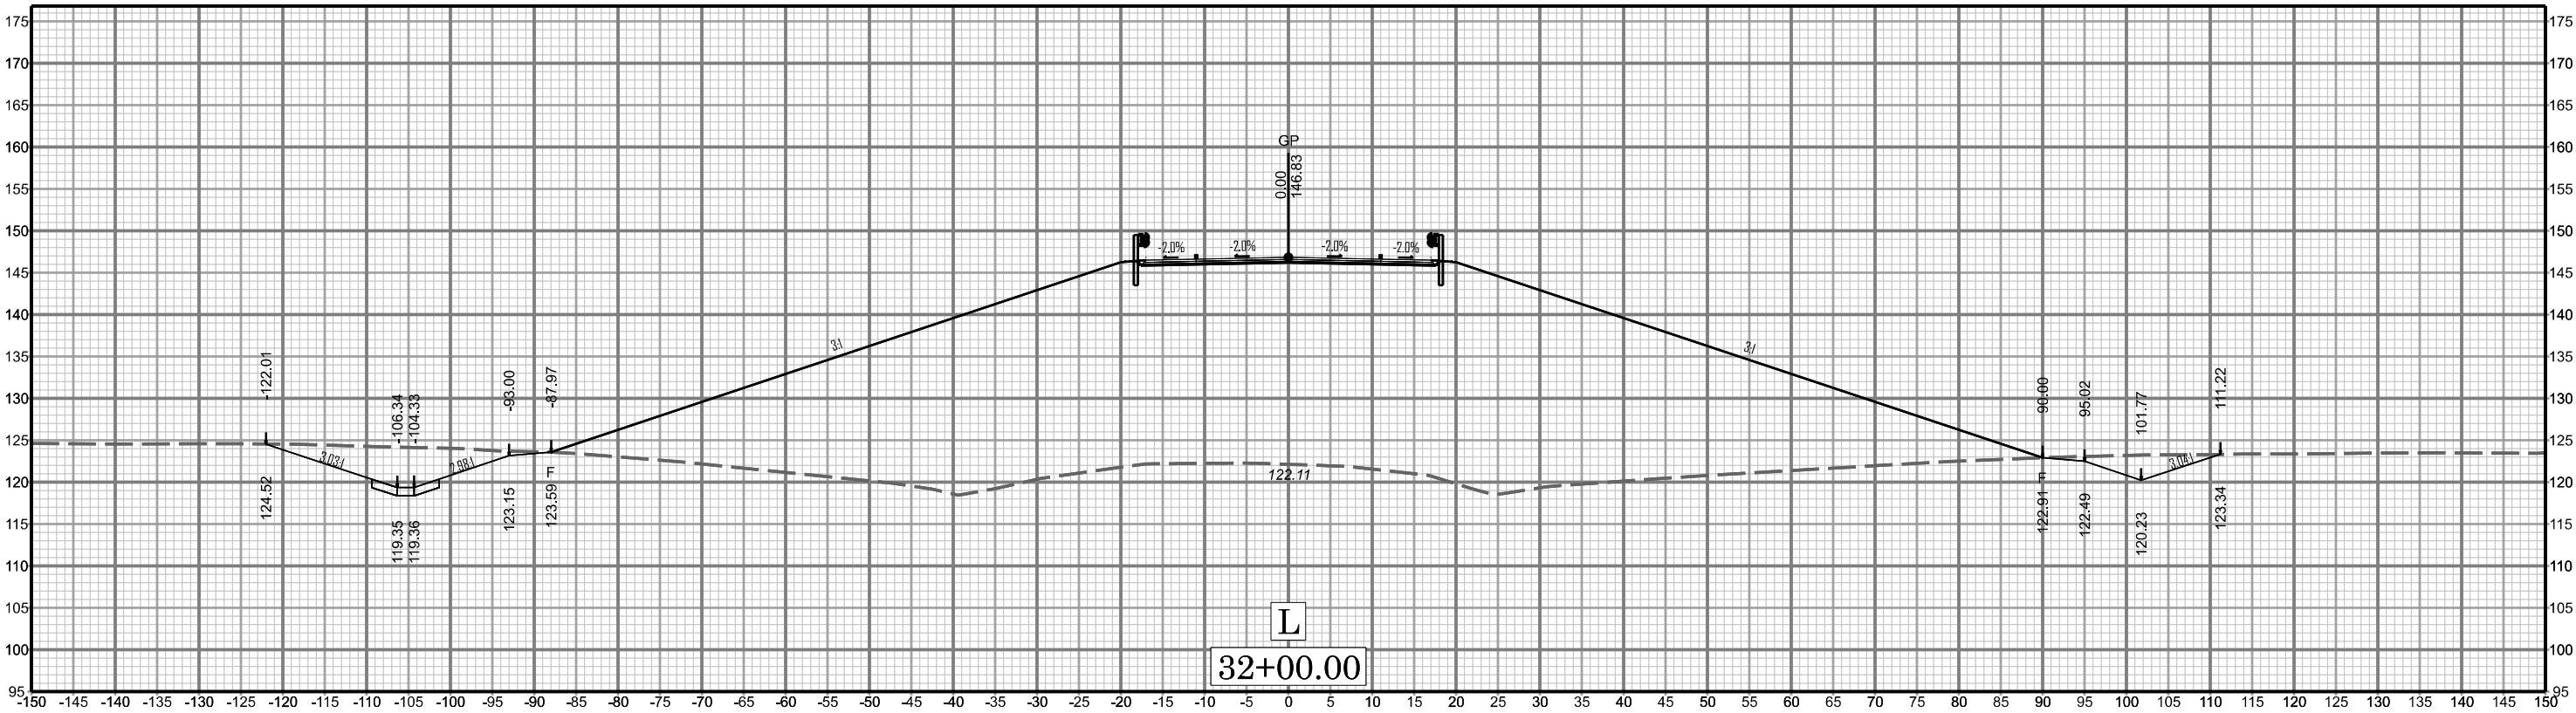

X 0/4

I-601A

