



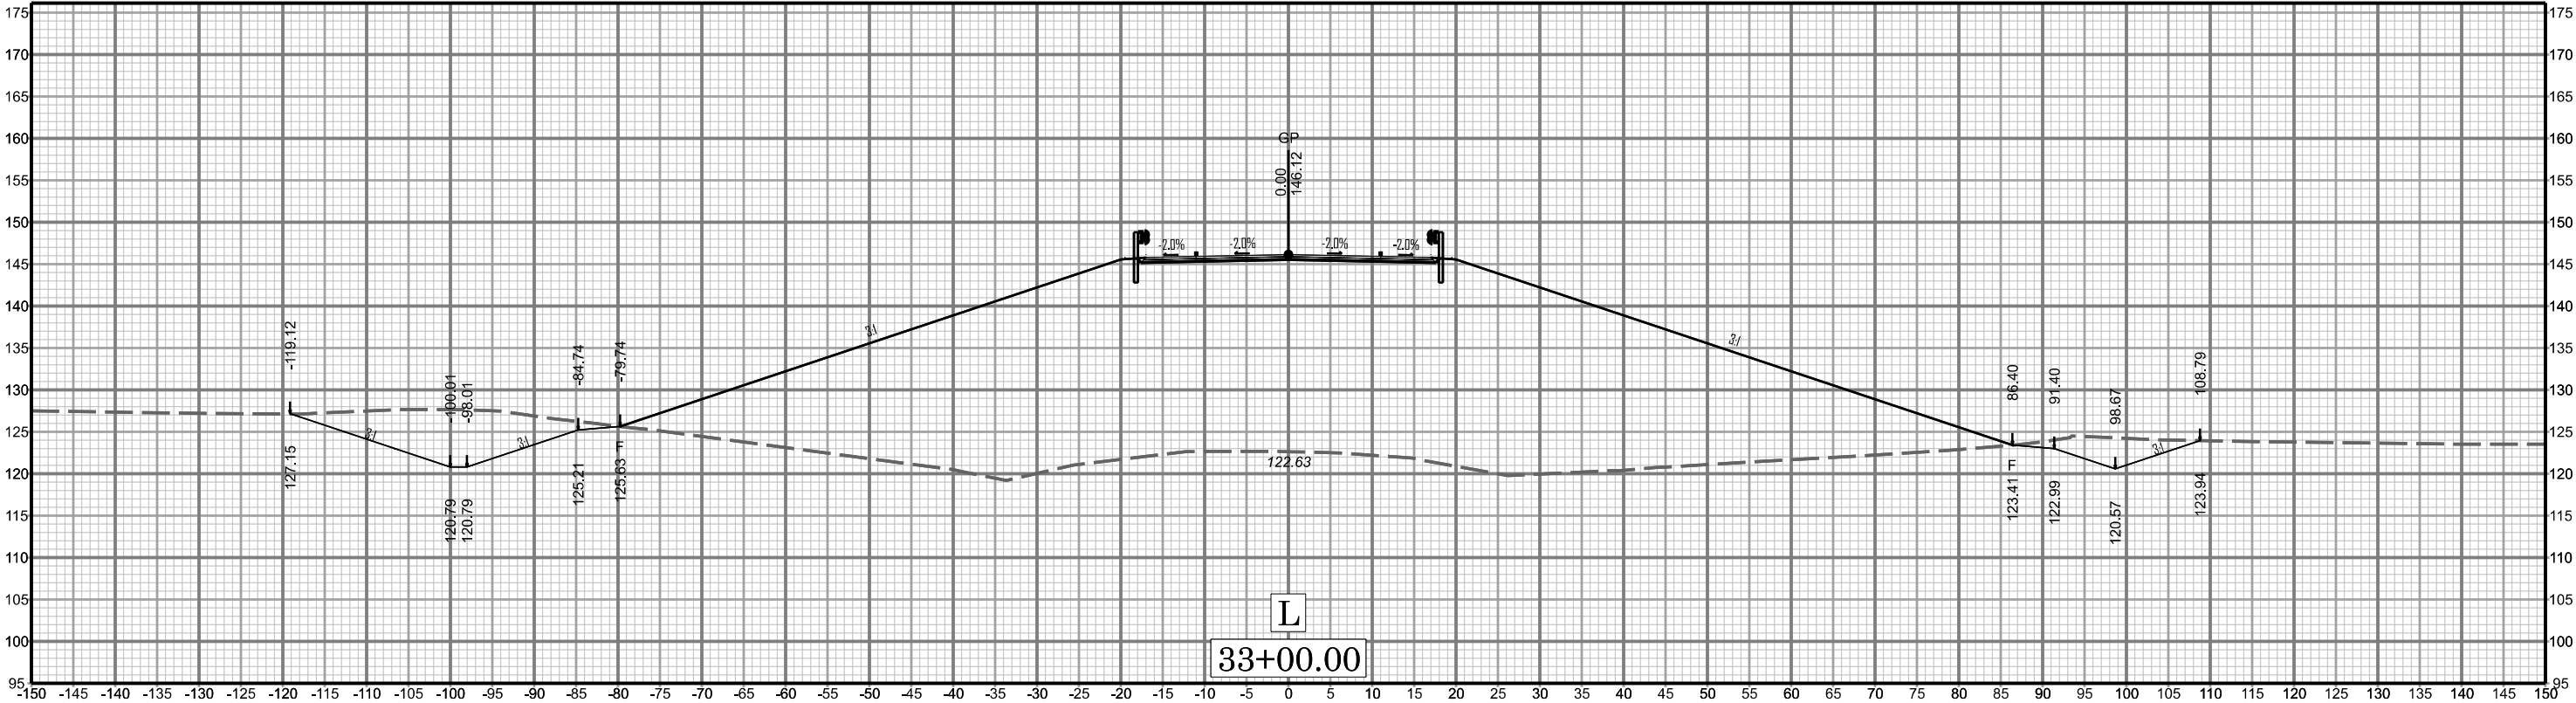

X 015

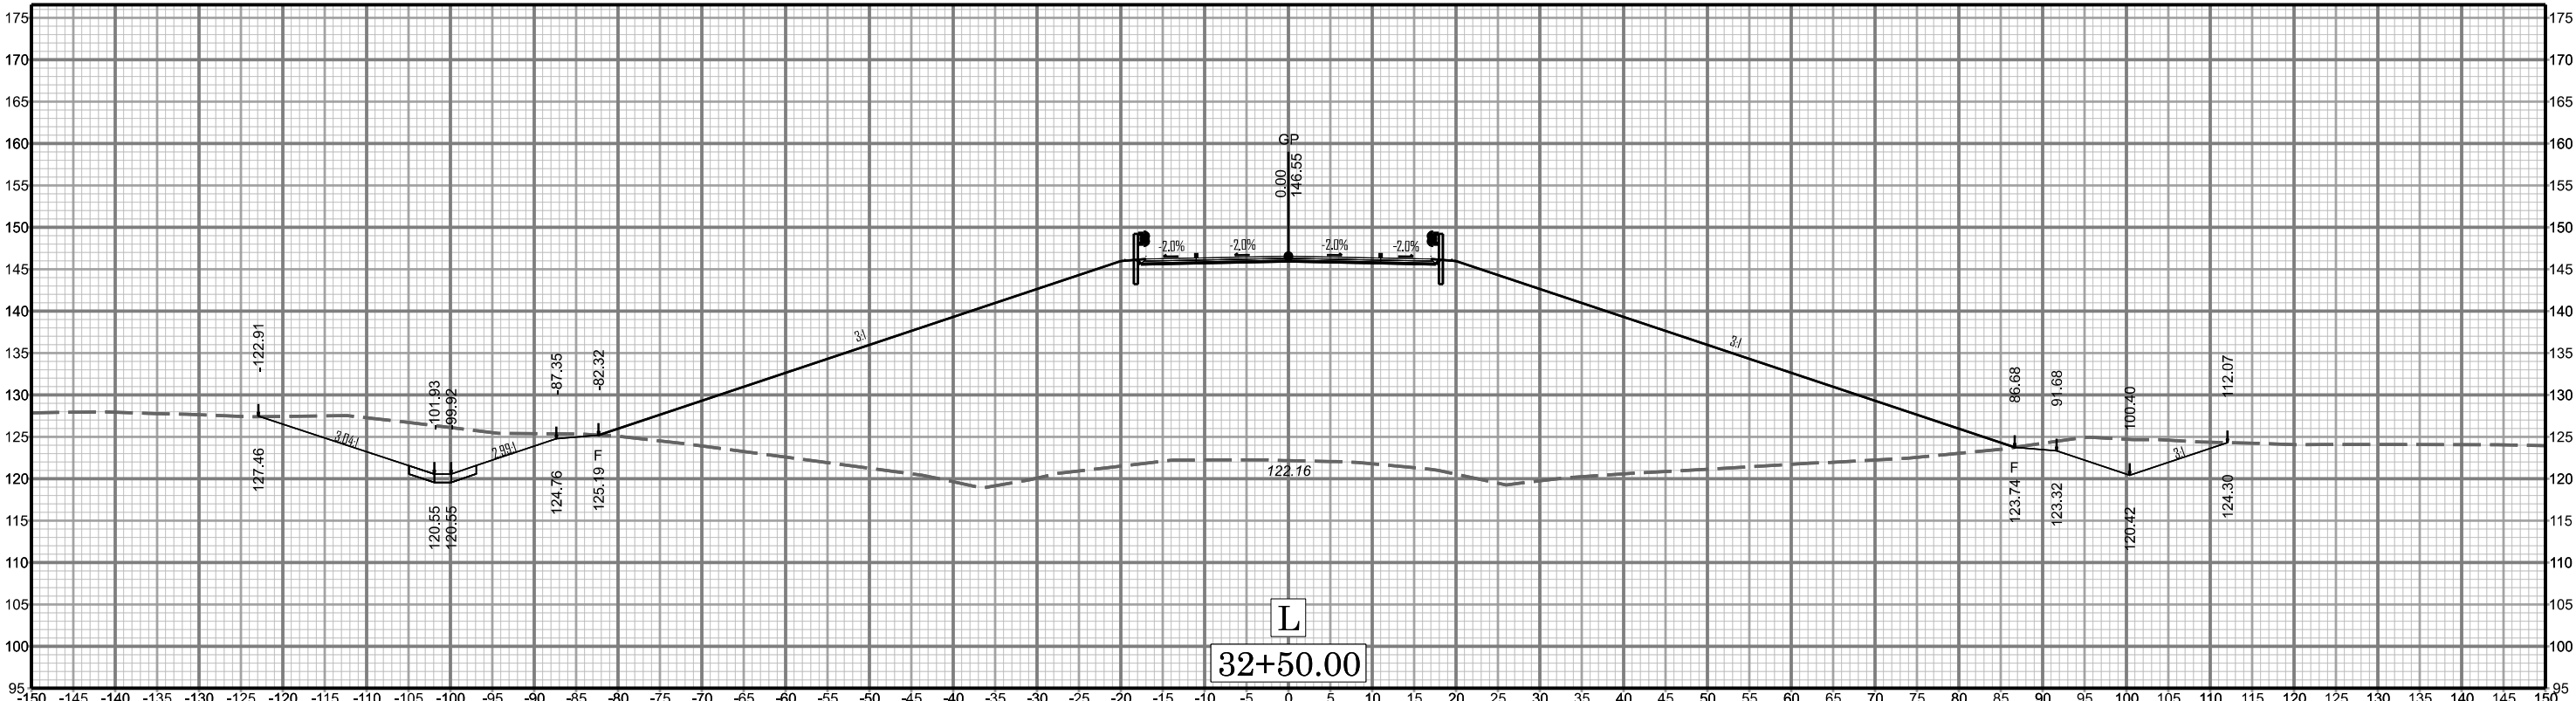

I-601A