



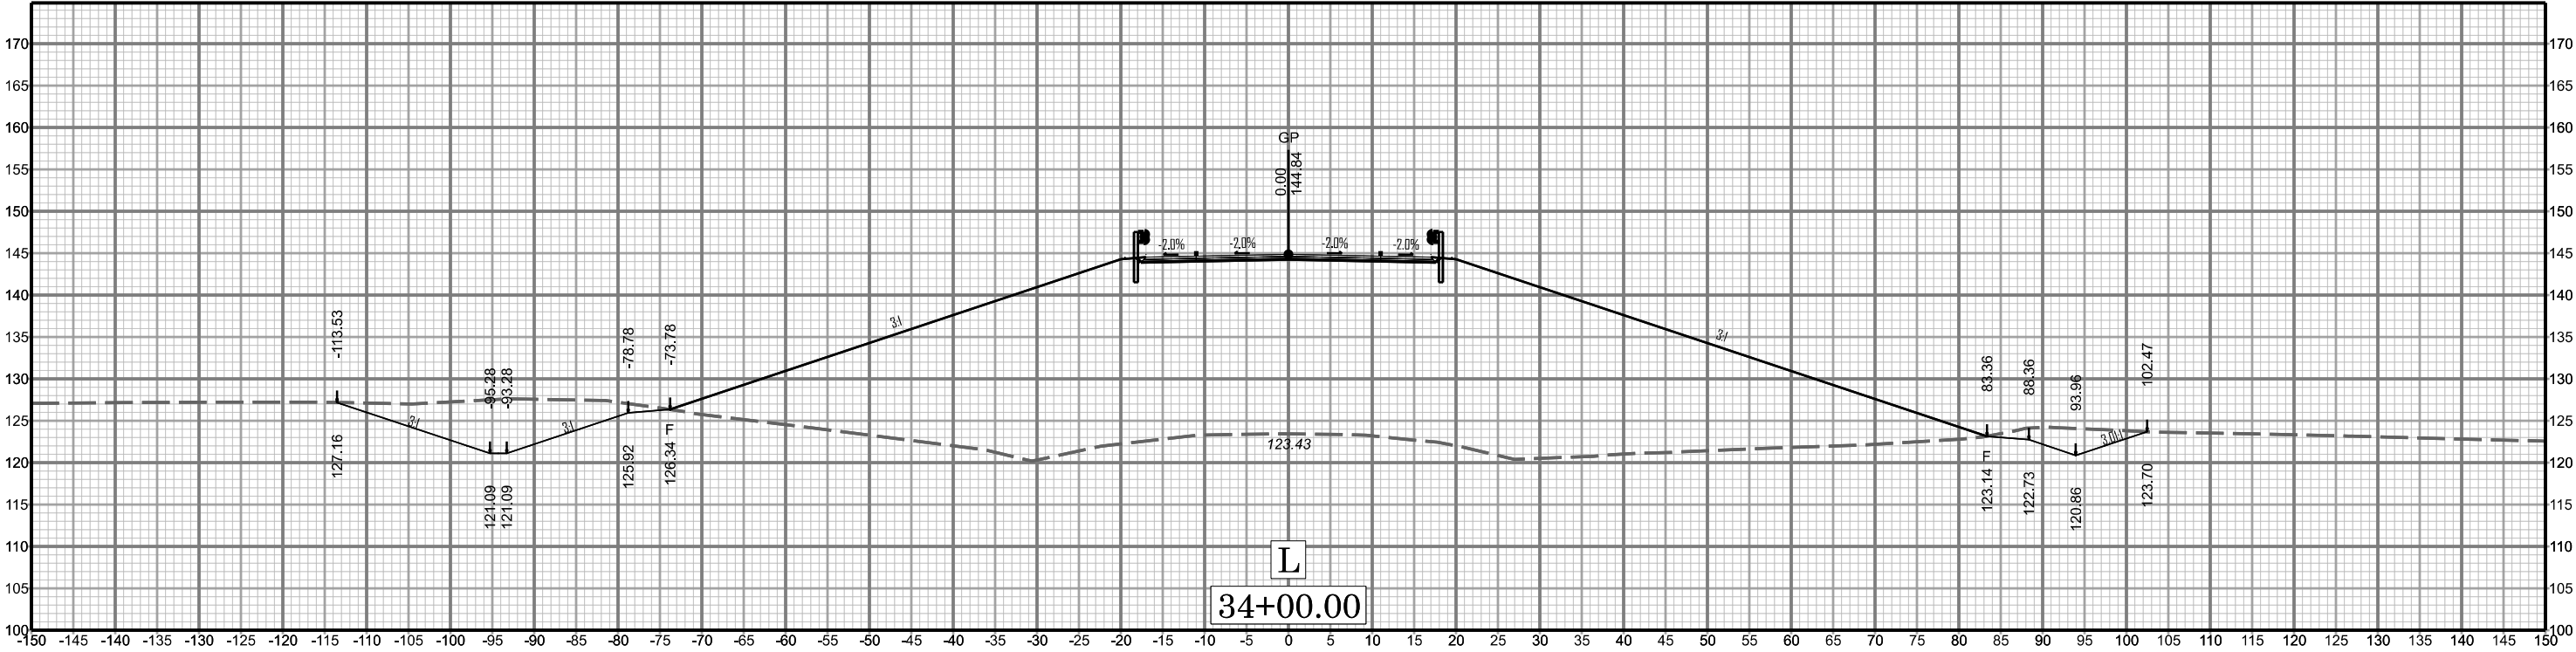

X 016

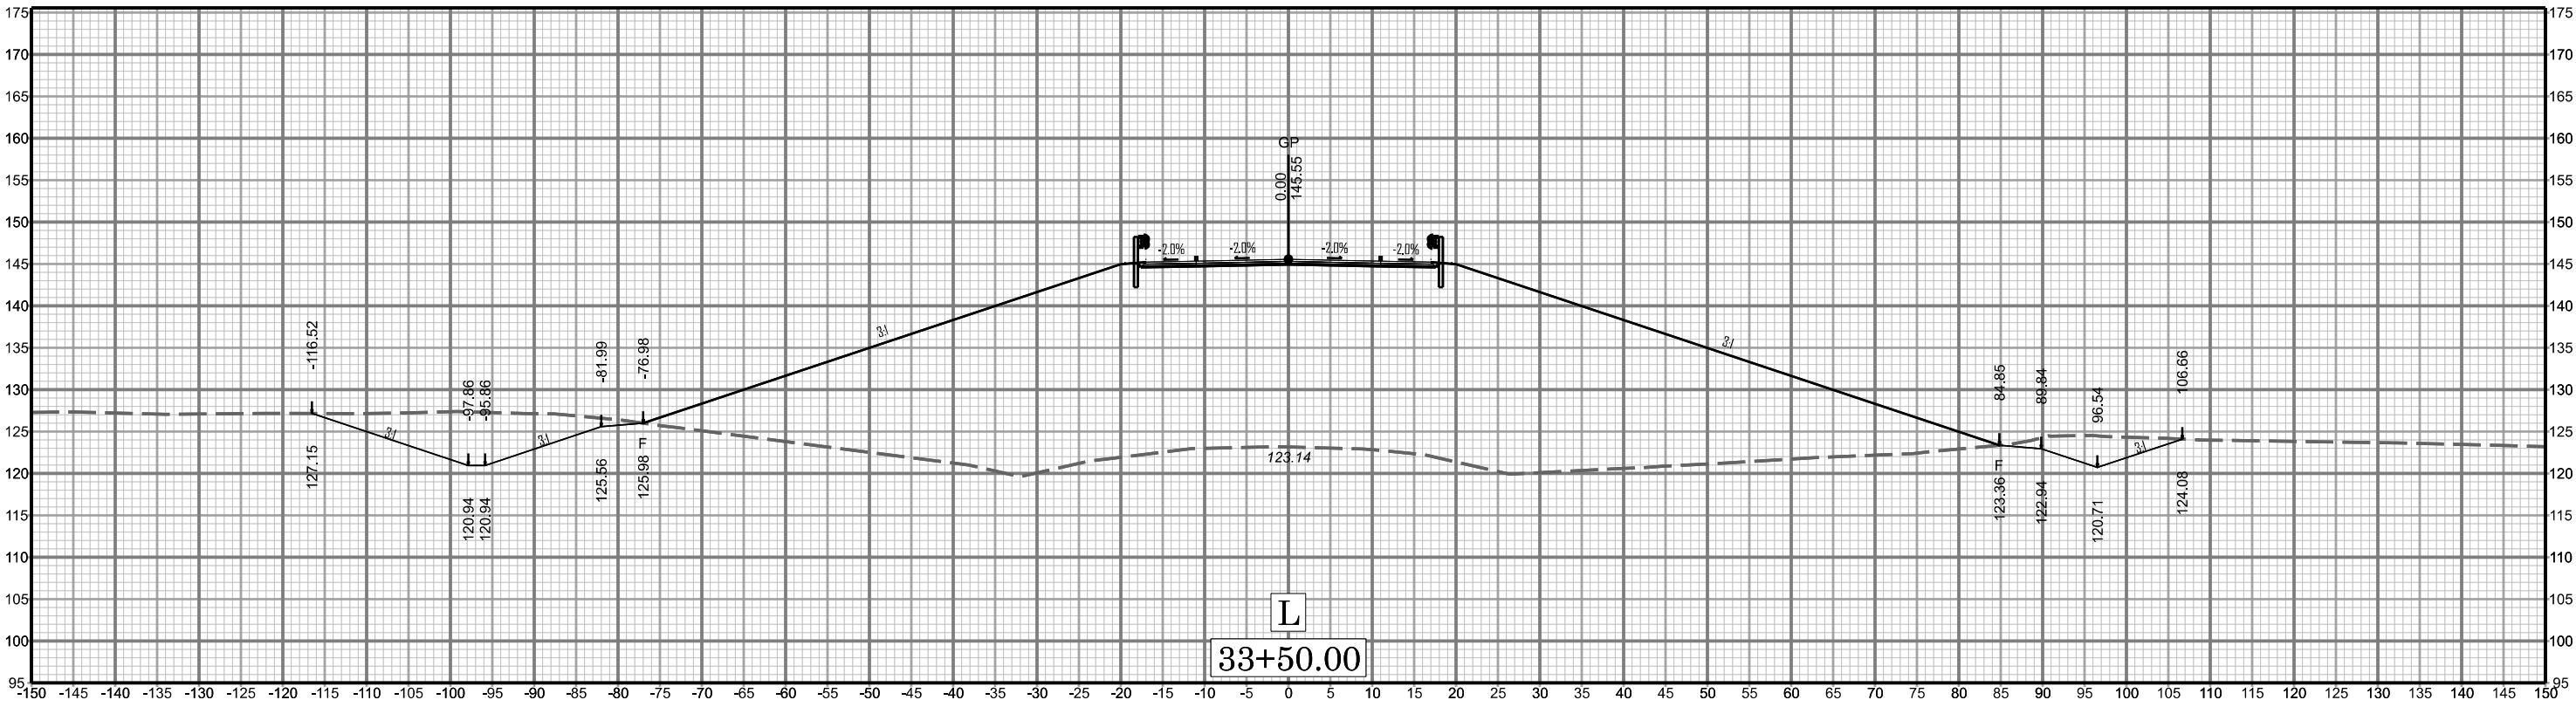

I-601A