
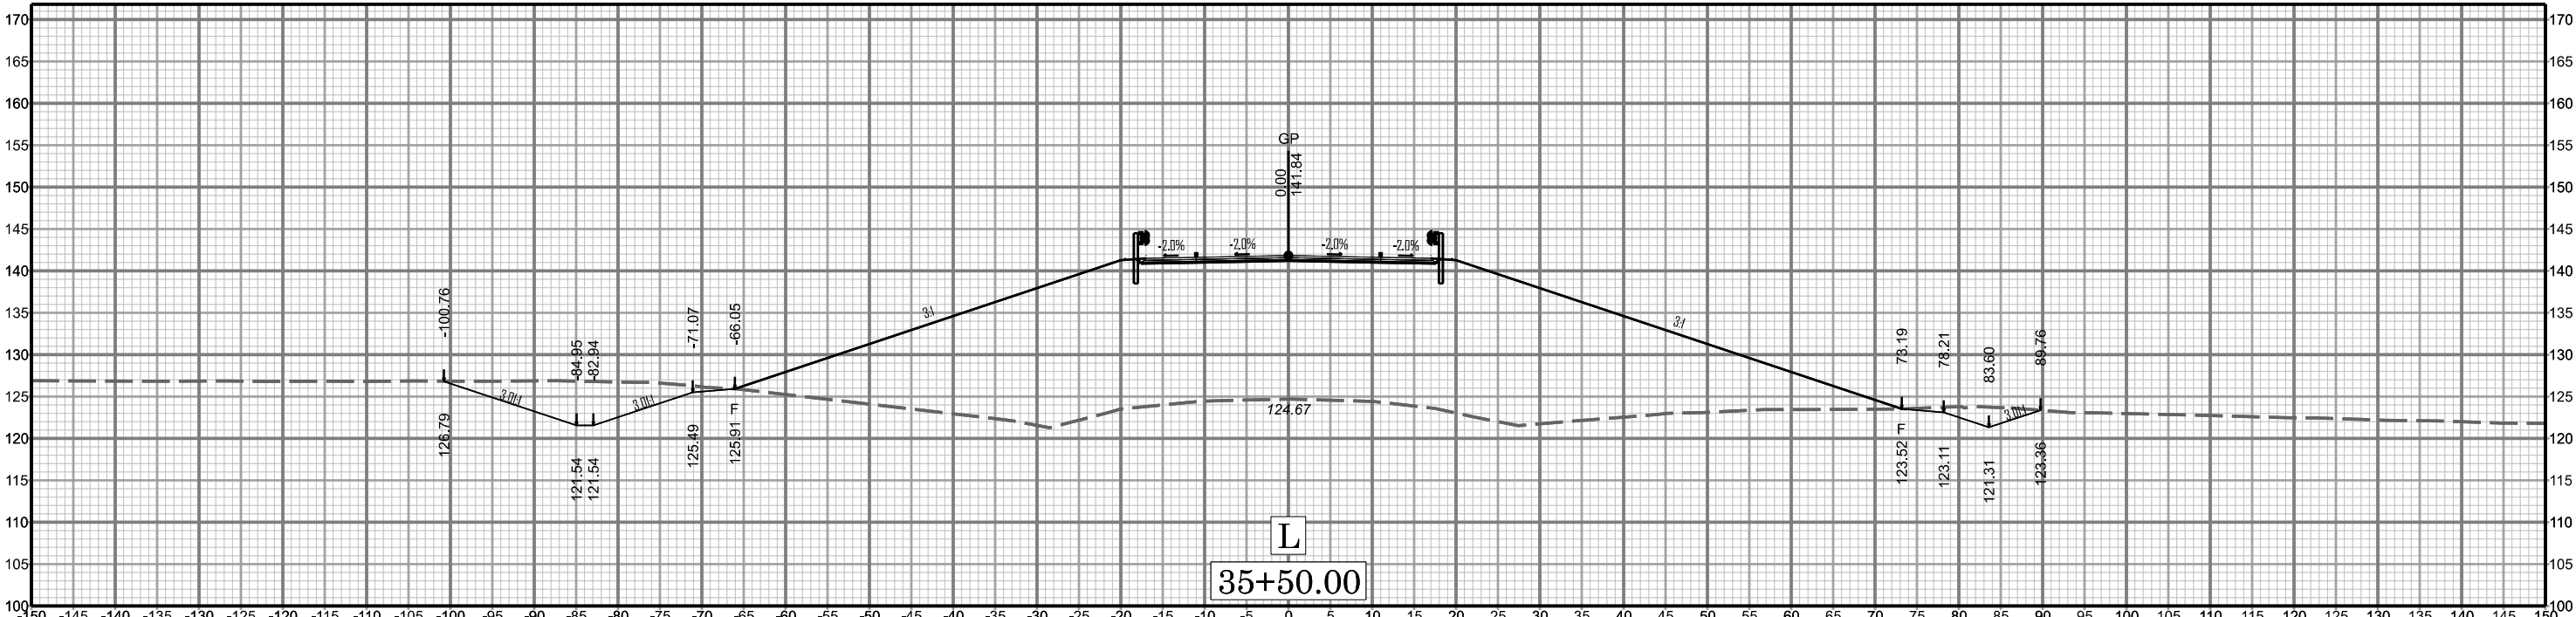


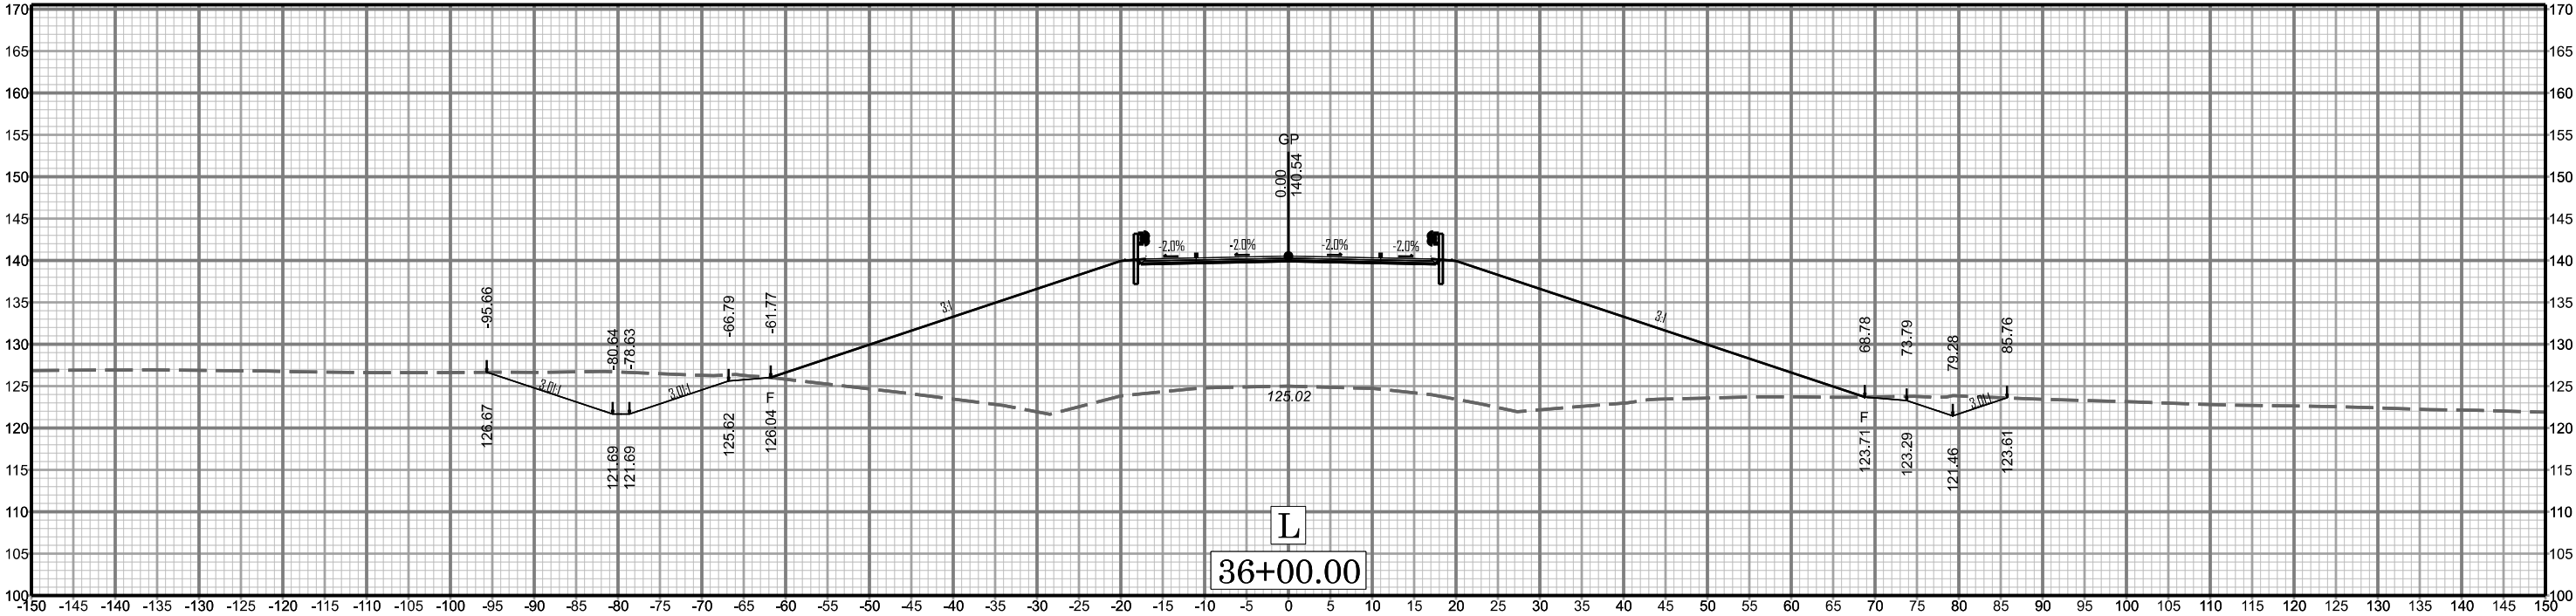

X 018

1-6011A