
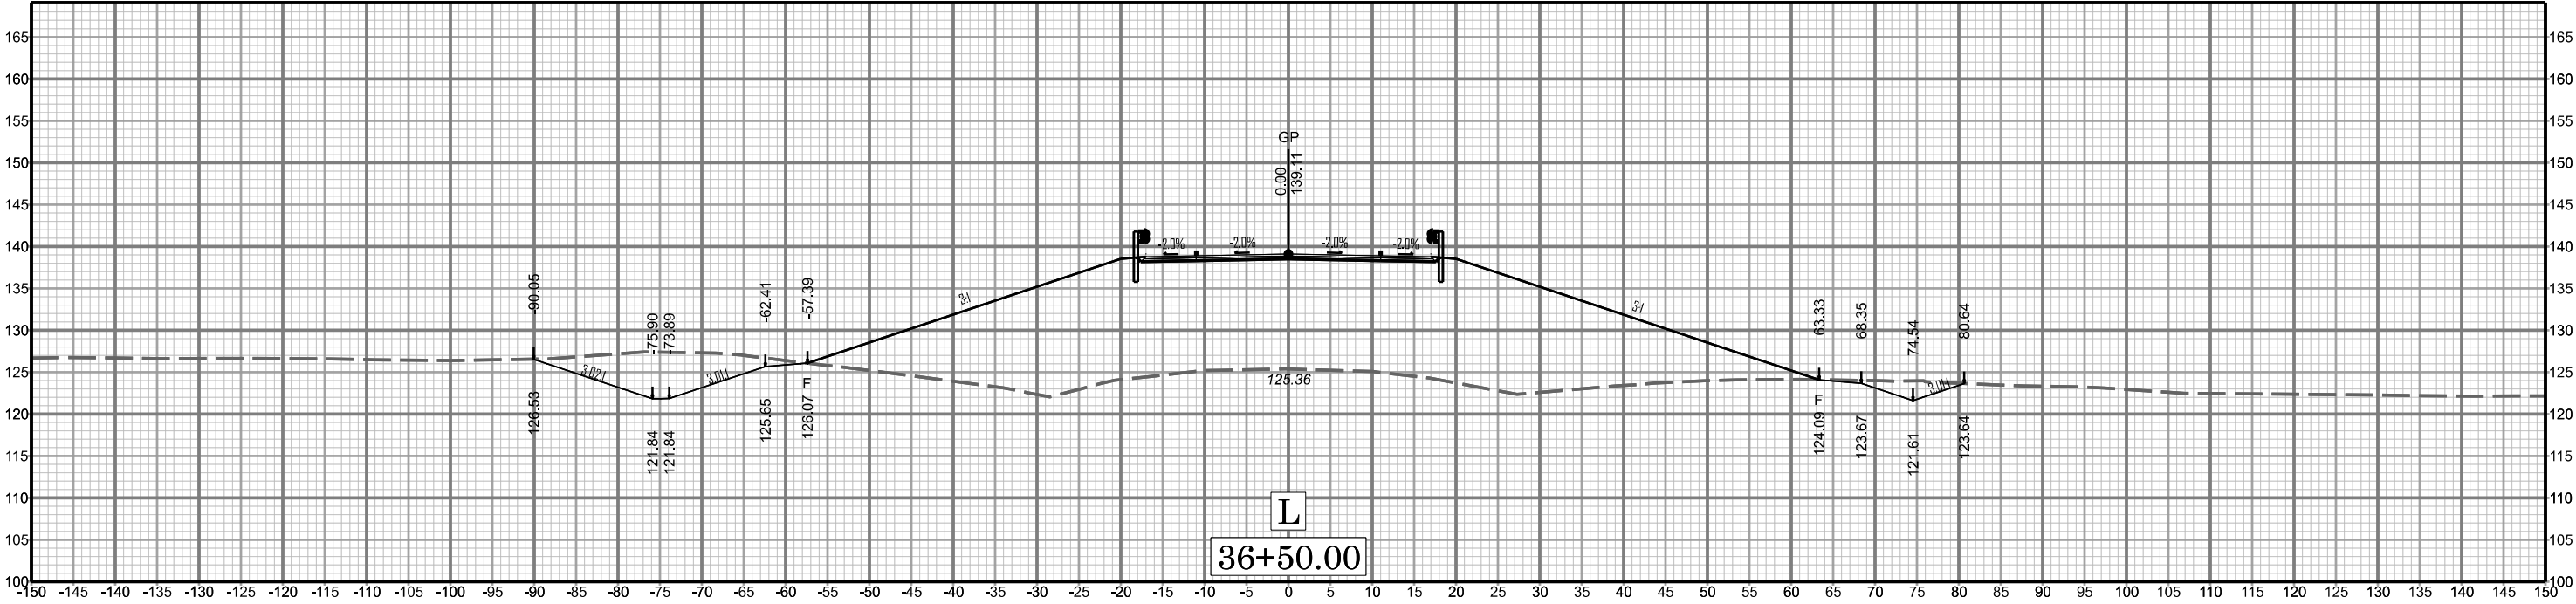


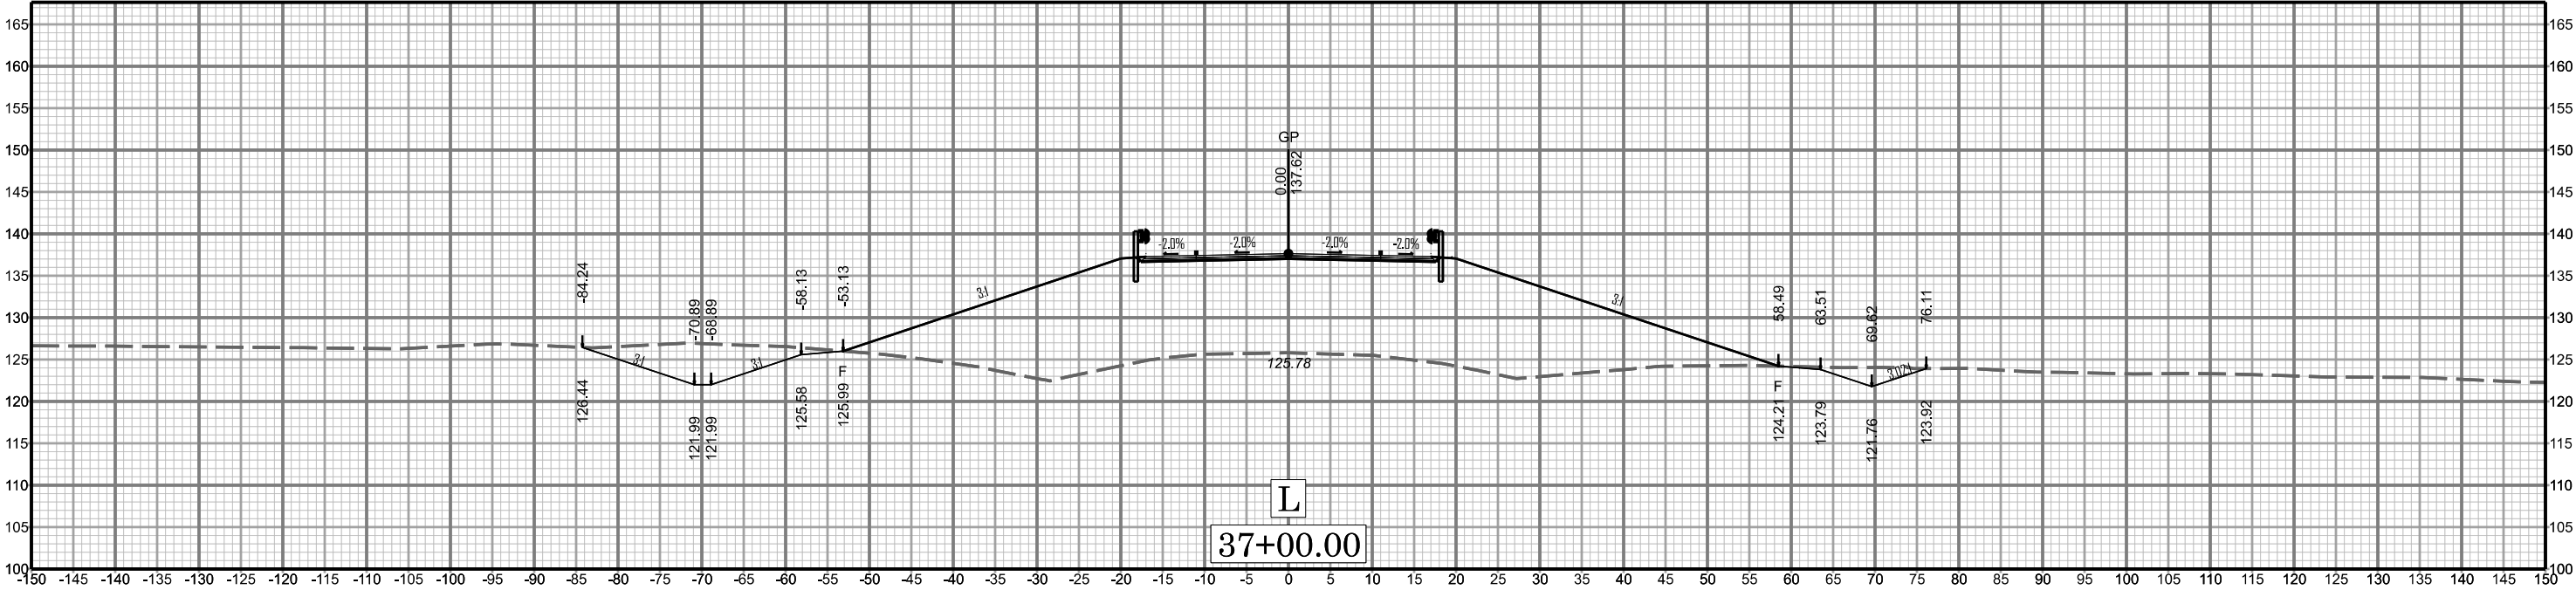

X 019

I-601A