
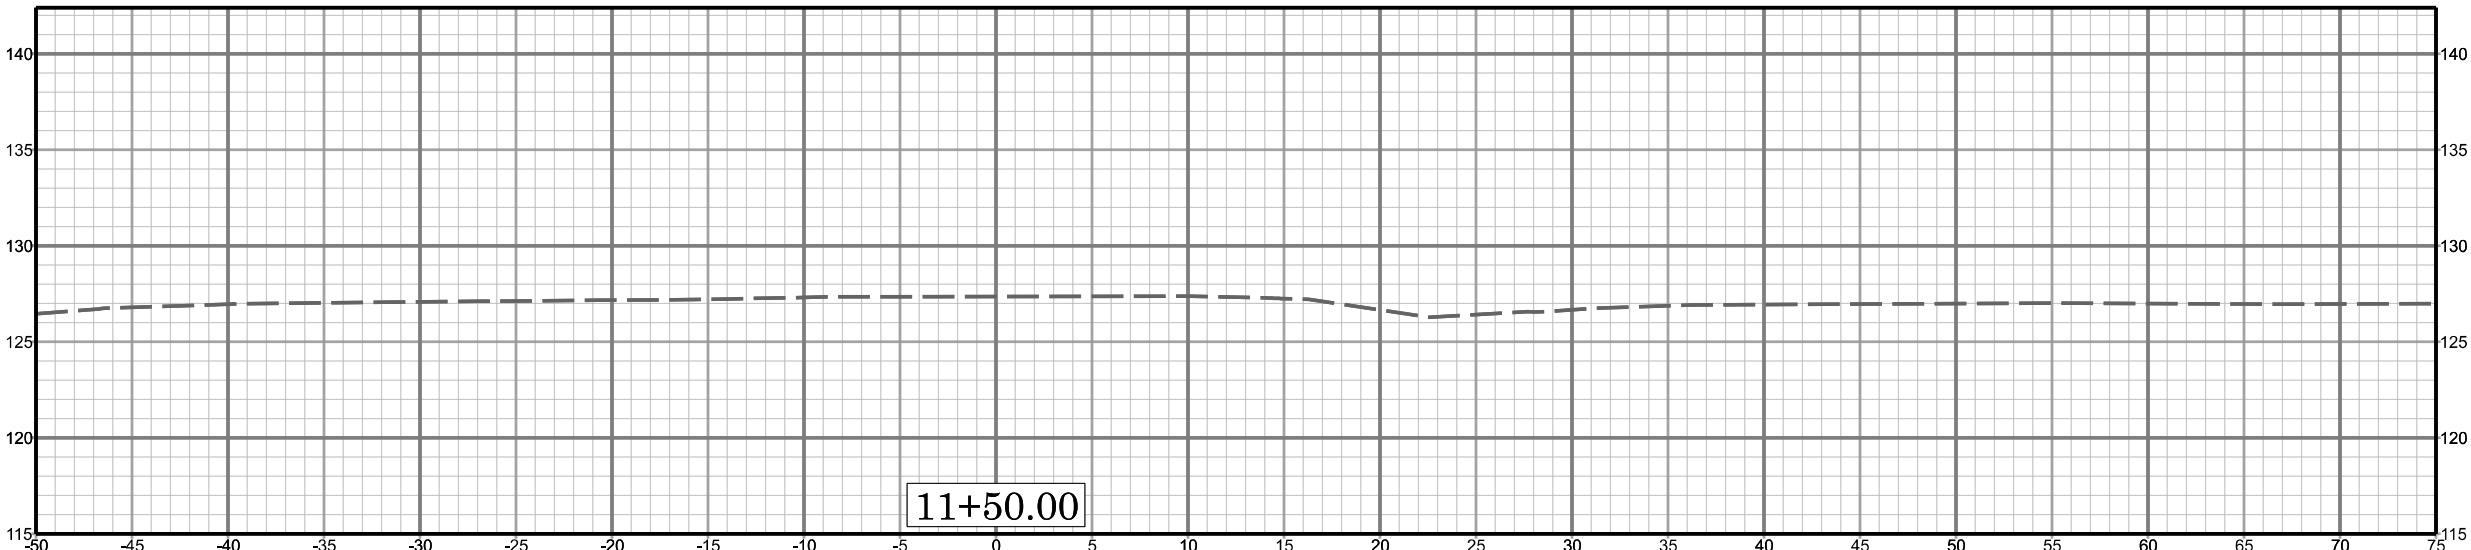
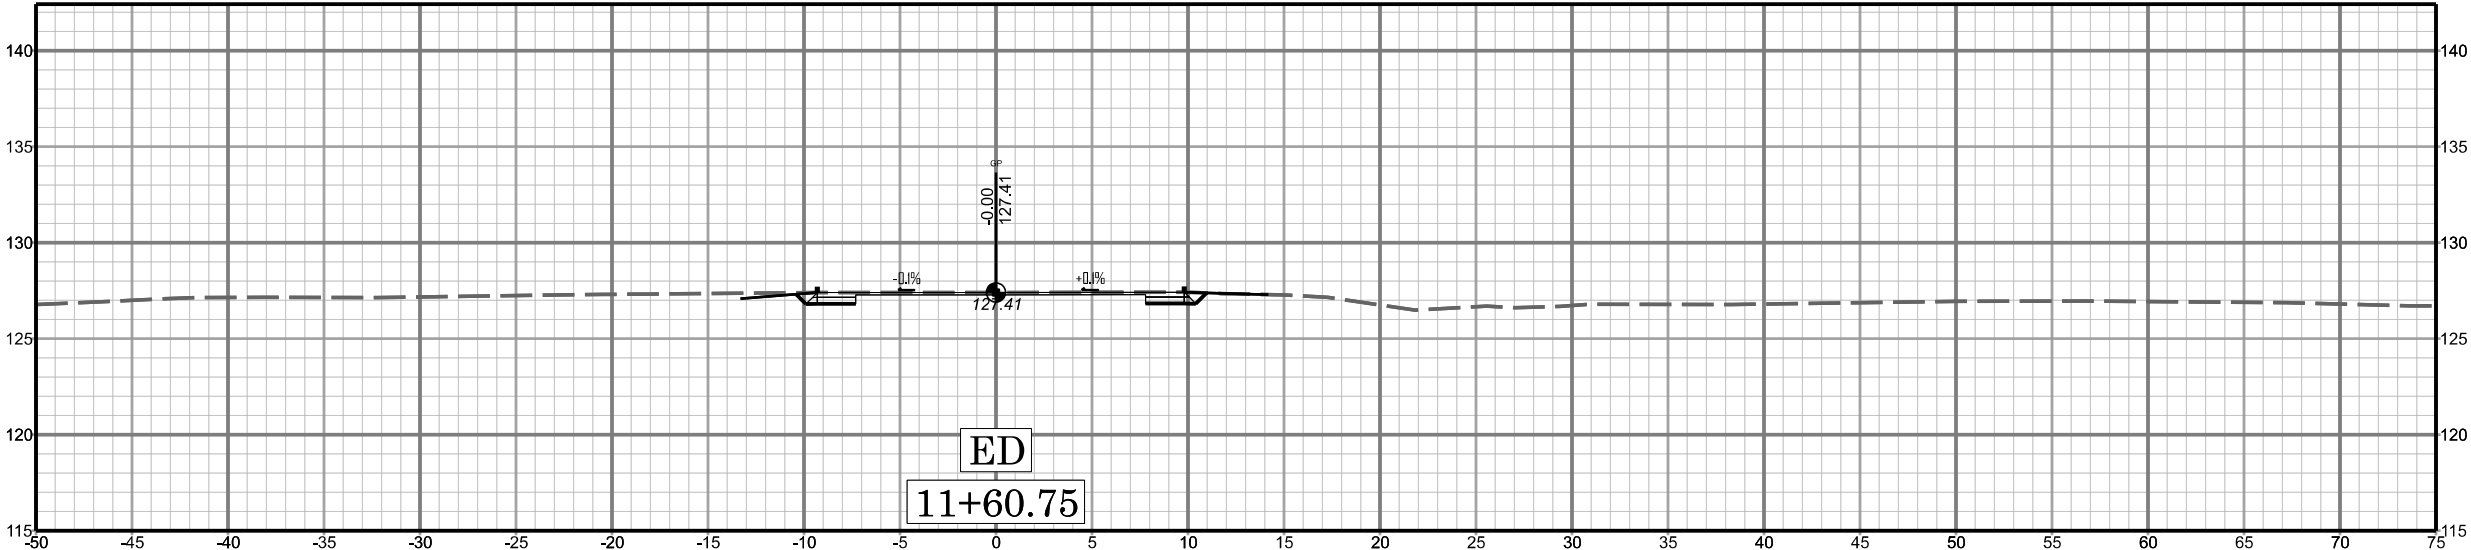


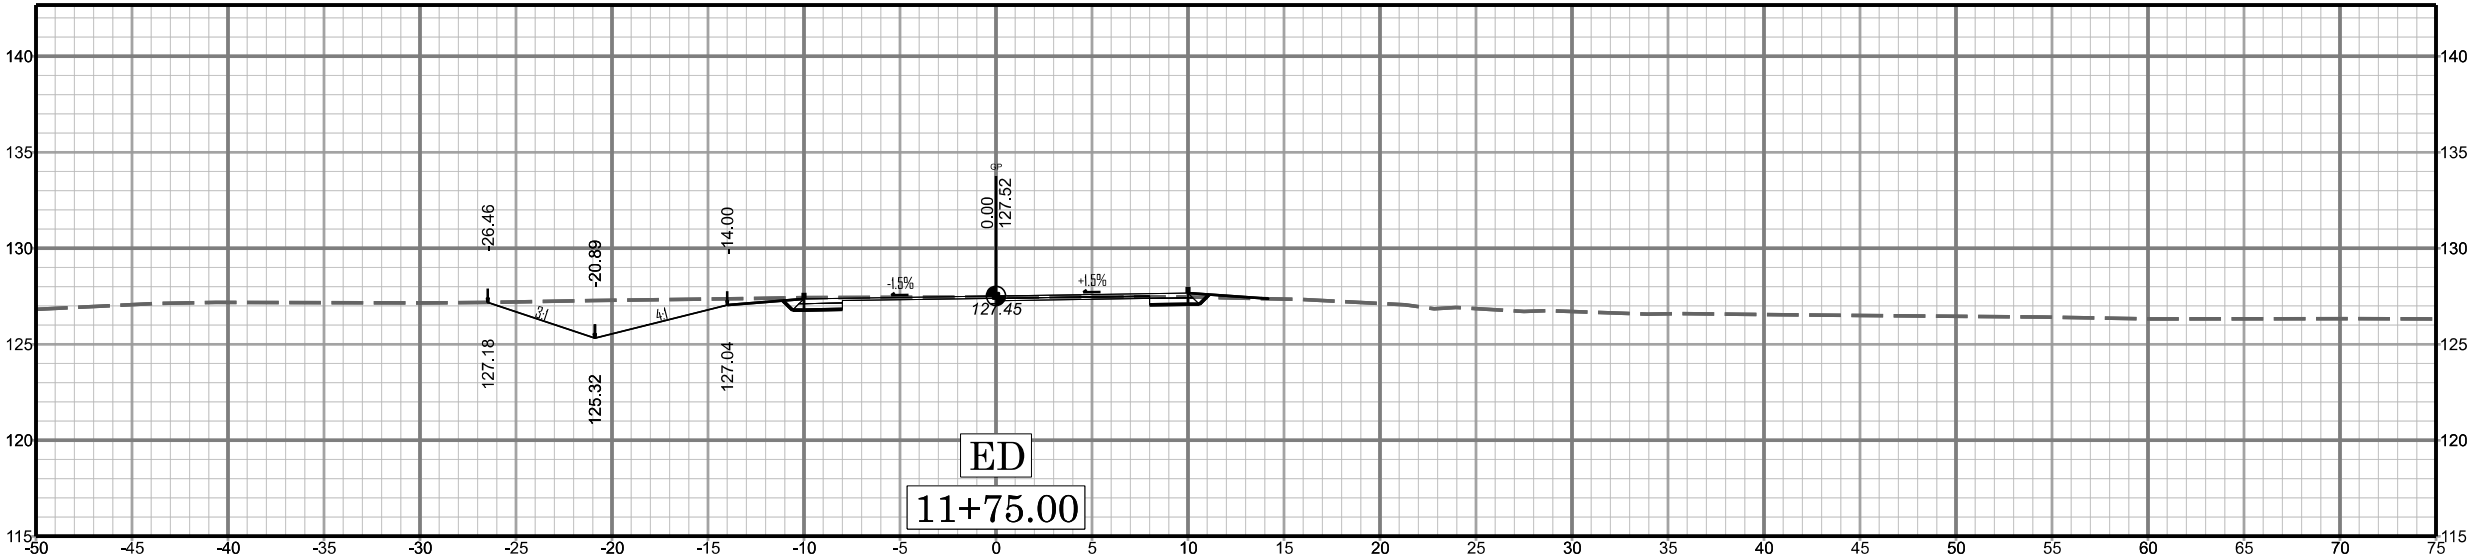

X 039

I-6011A