
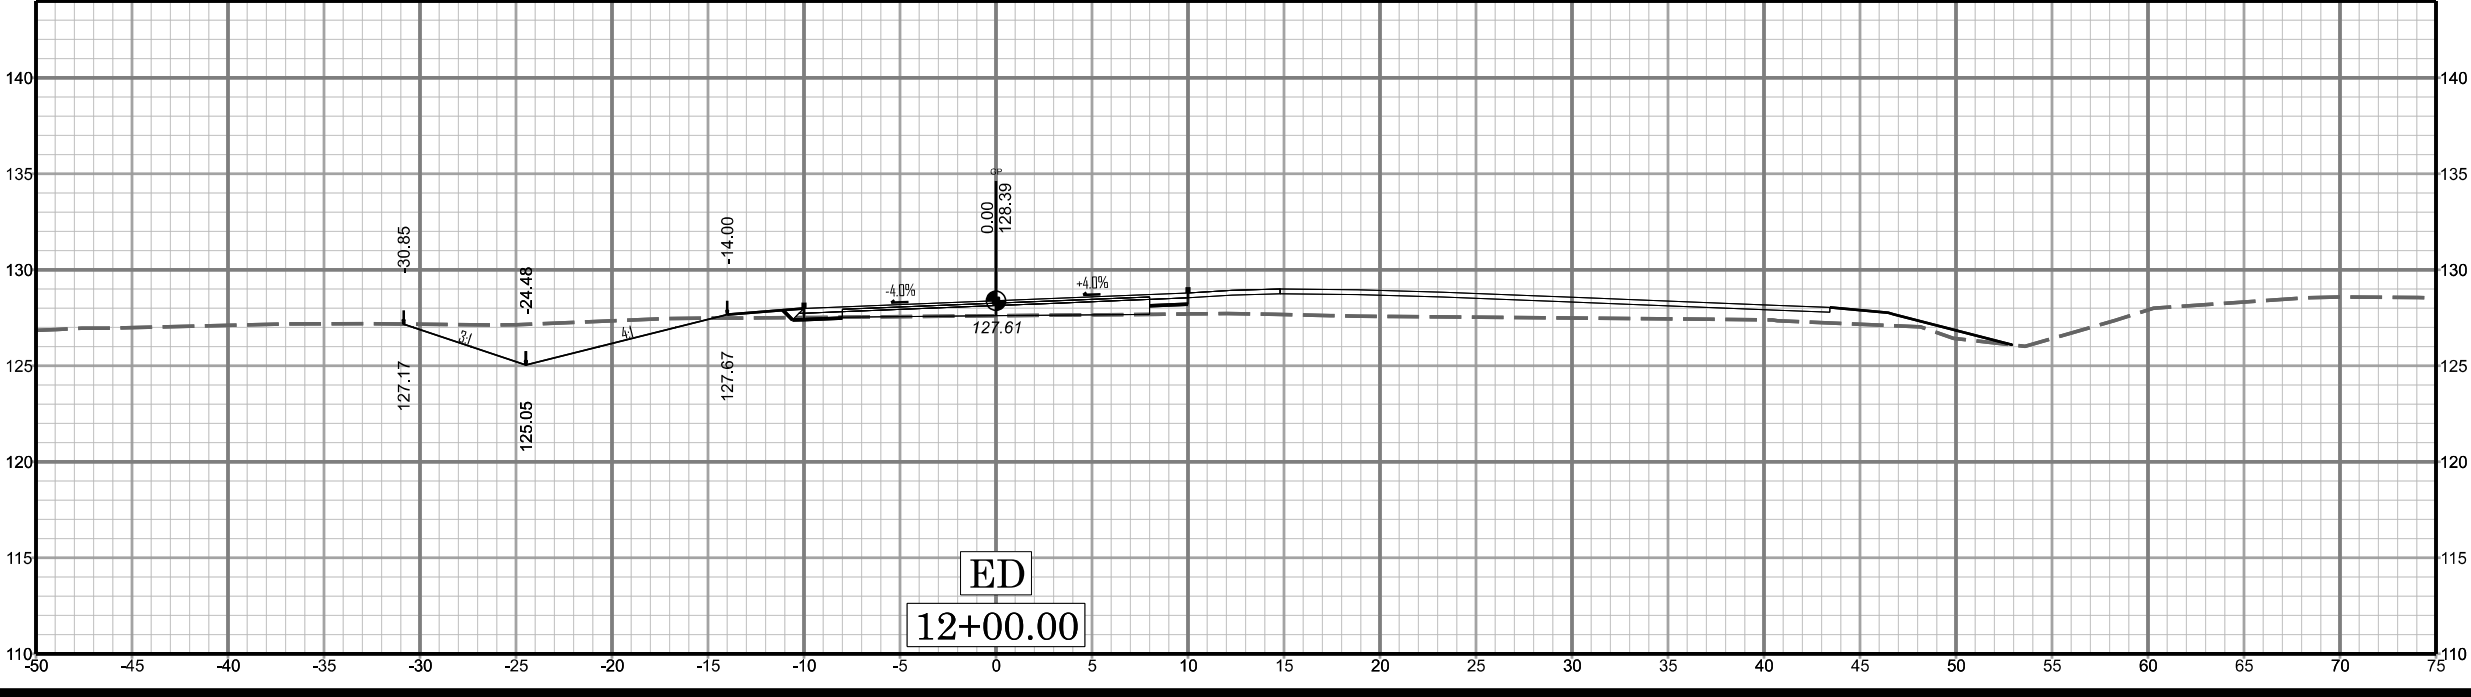


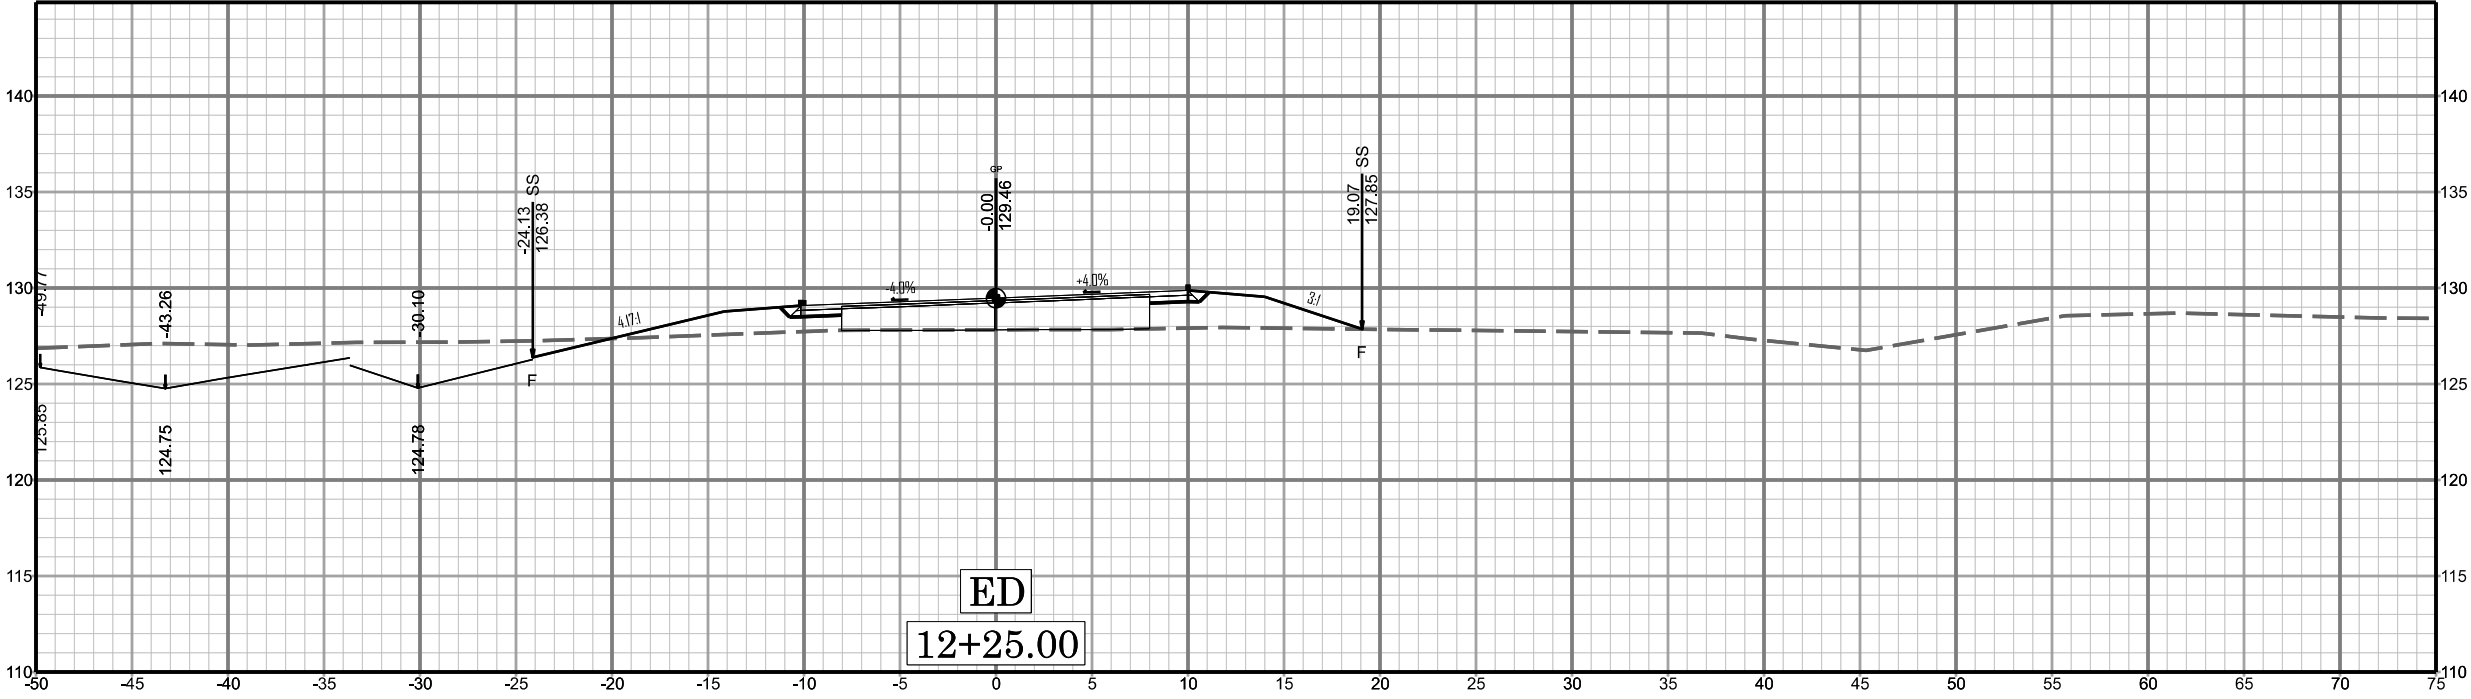

X 040

I-6011A