


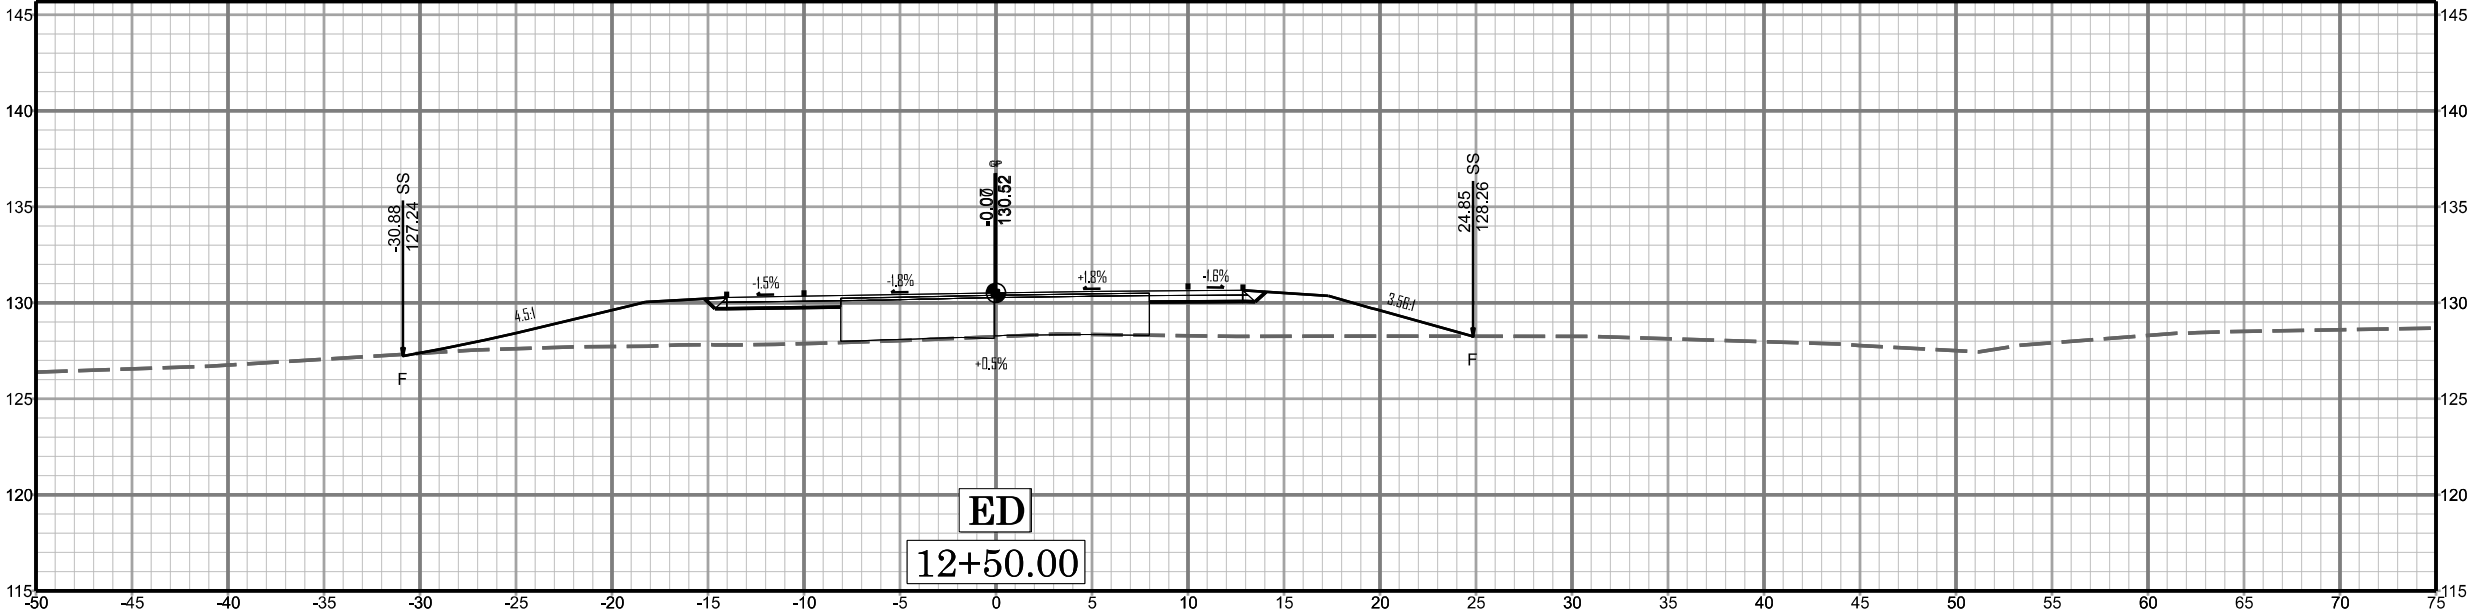

X 041

I-6011A